
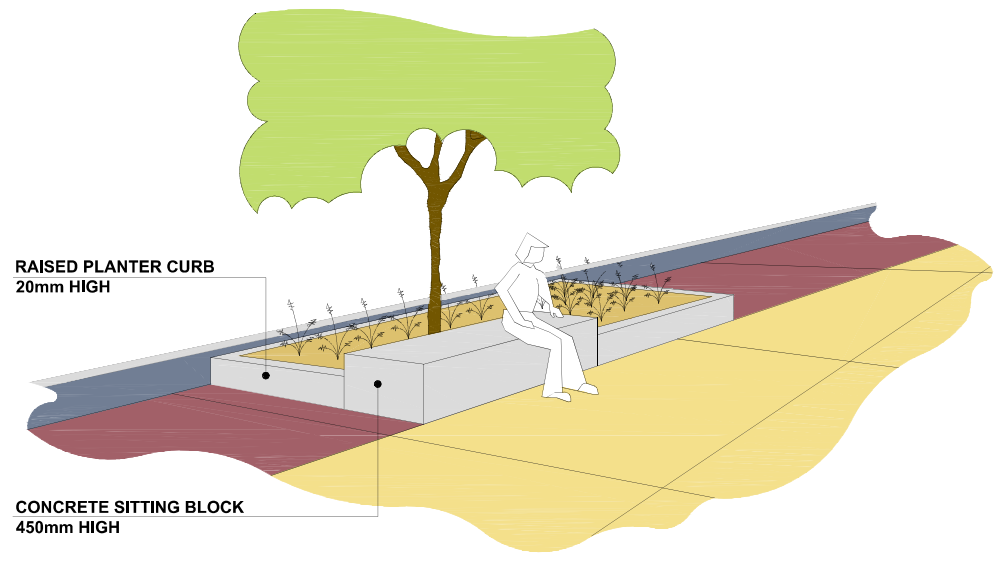


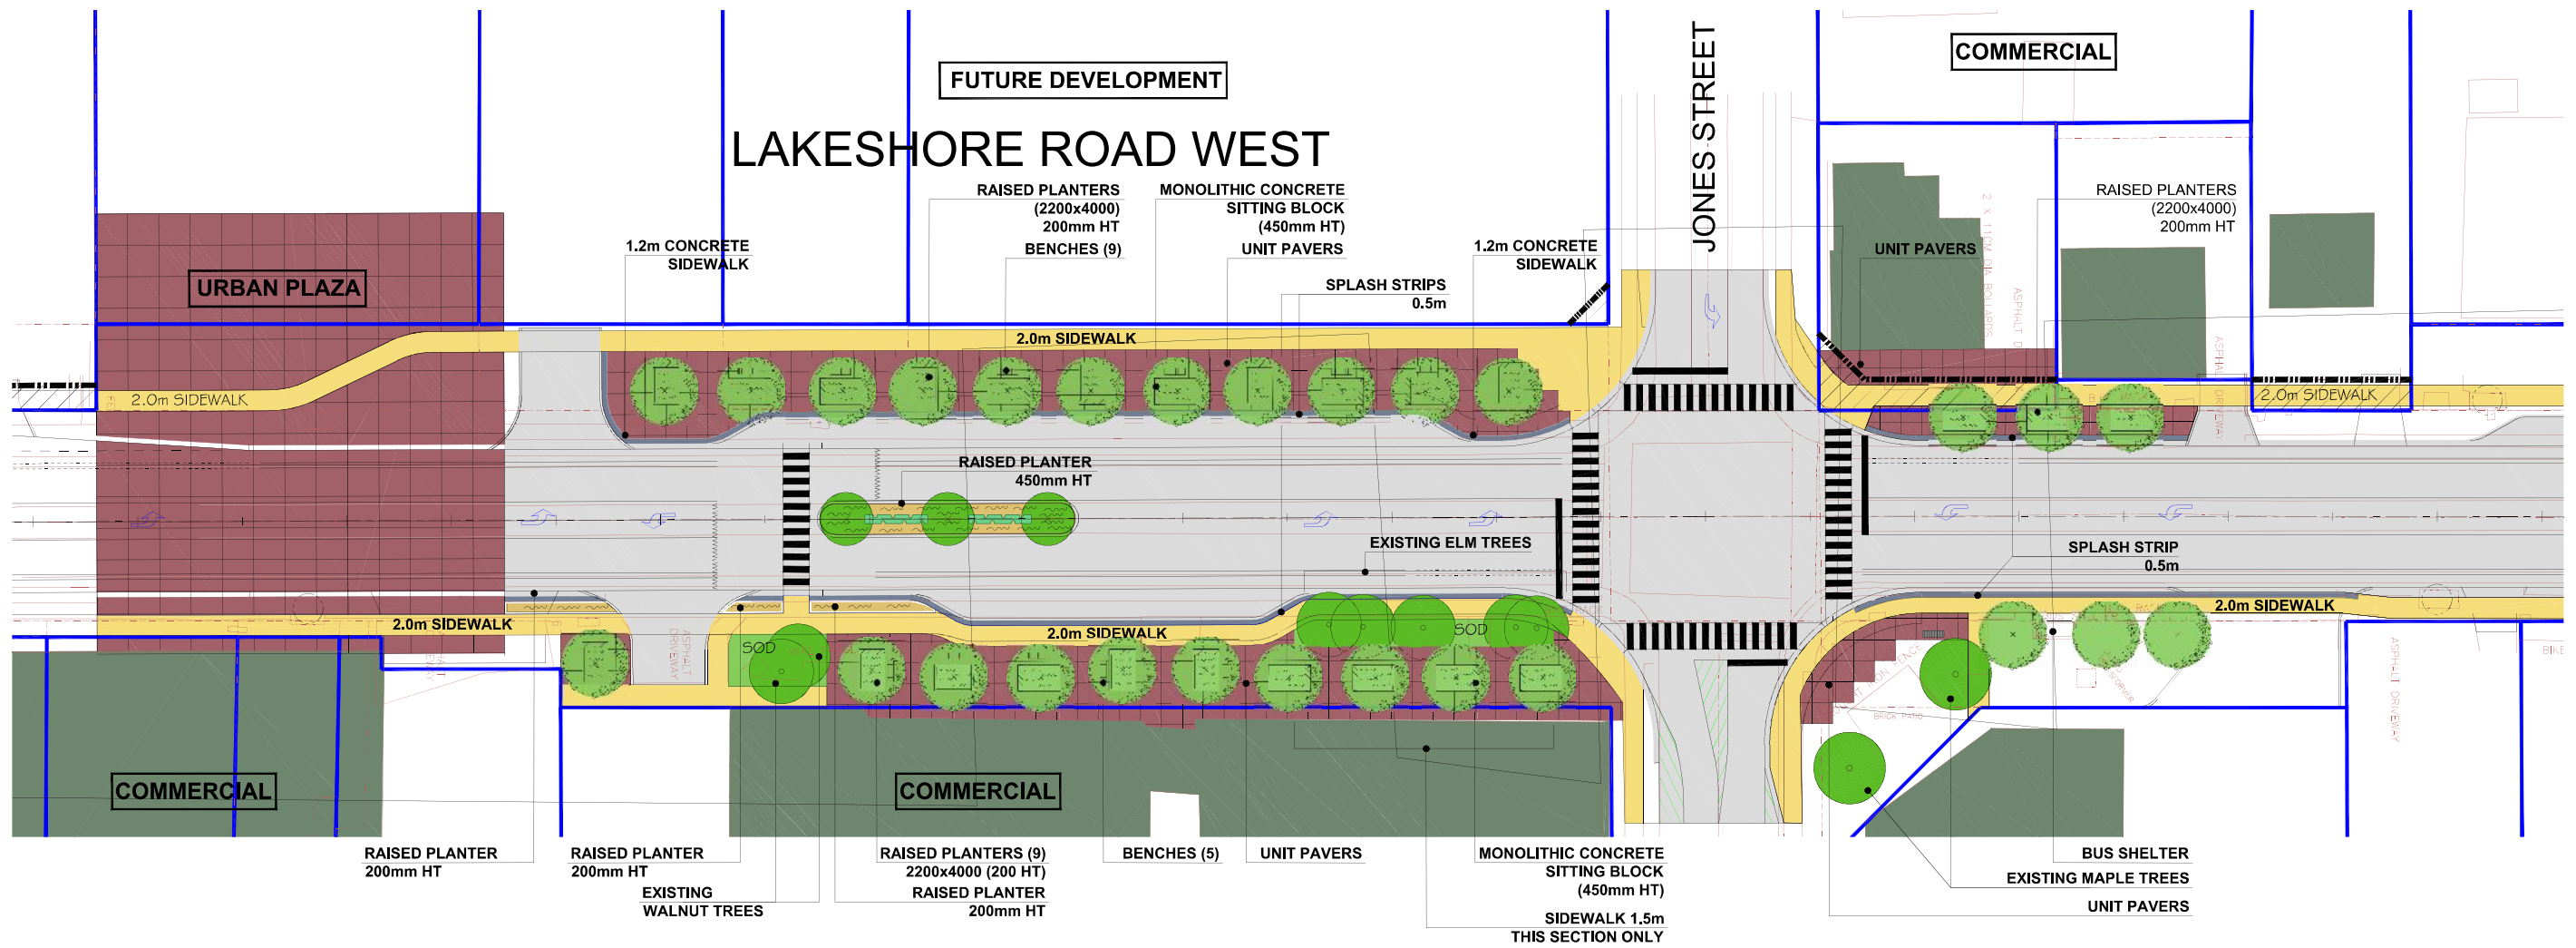


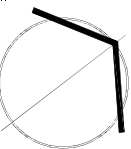

wood.



Appendix S

Streetscape


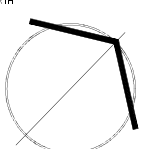



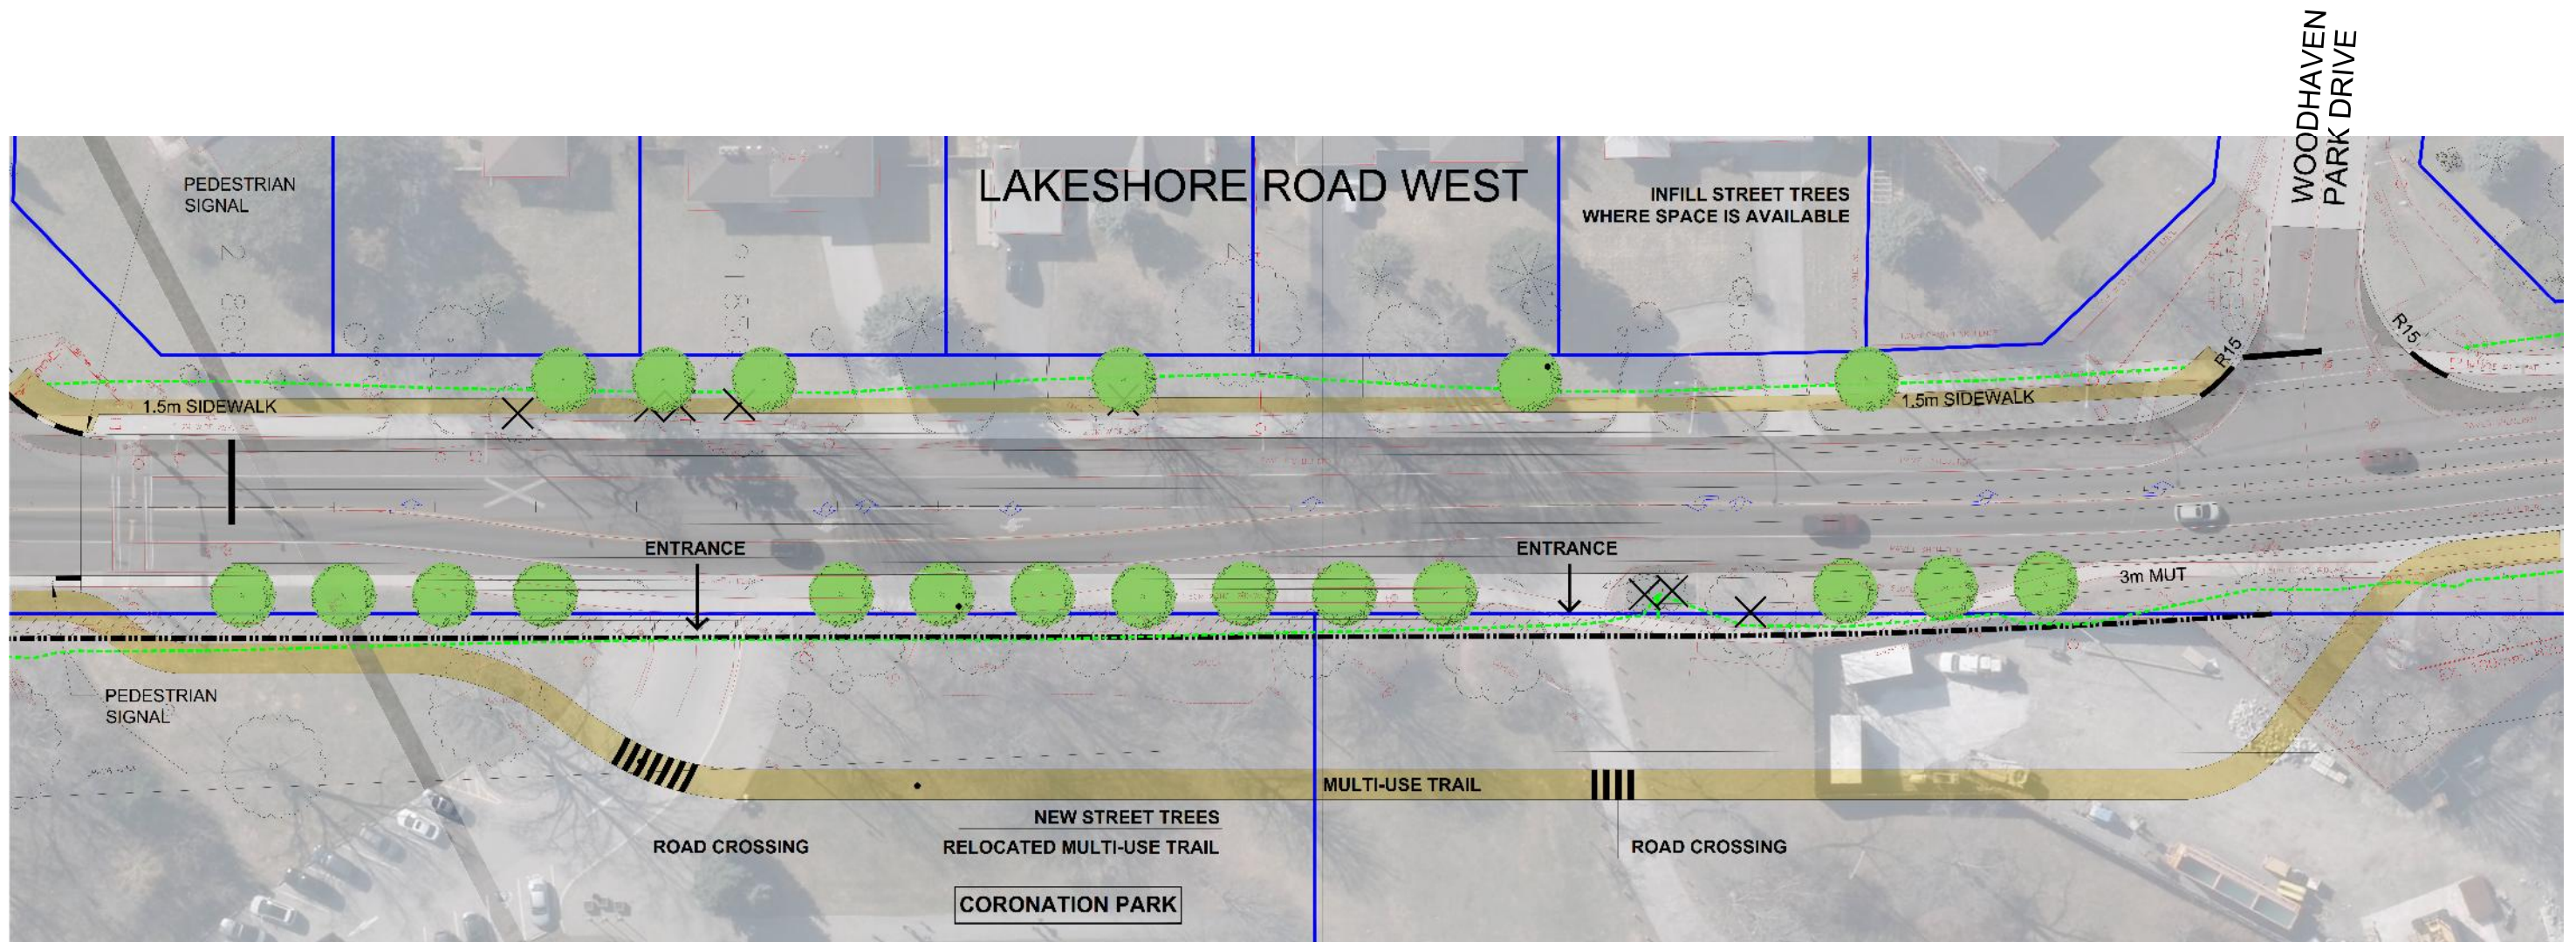
RAISED PLANTER SKETCH

NO.	DESCRIPTION	DATE
 JAMES McWILLIAM LANDSCAPE ARCHITECT jmcwilliam@jmlfdesign.com		
PROJECT LAKESHORE ROAD WEST BRONTE VILLAGE STREETSCAPE TOWN OF OAKVILLE		
DRAWING PRELIMINARY LANDSCAPE DESIGN		
		
SCALE:		1:300
DATE:		OCTOBER 2017
DESIGN BY:		J.S.M.
DRAWN BY:		T.F.G.
SHEET:		L1

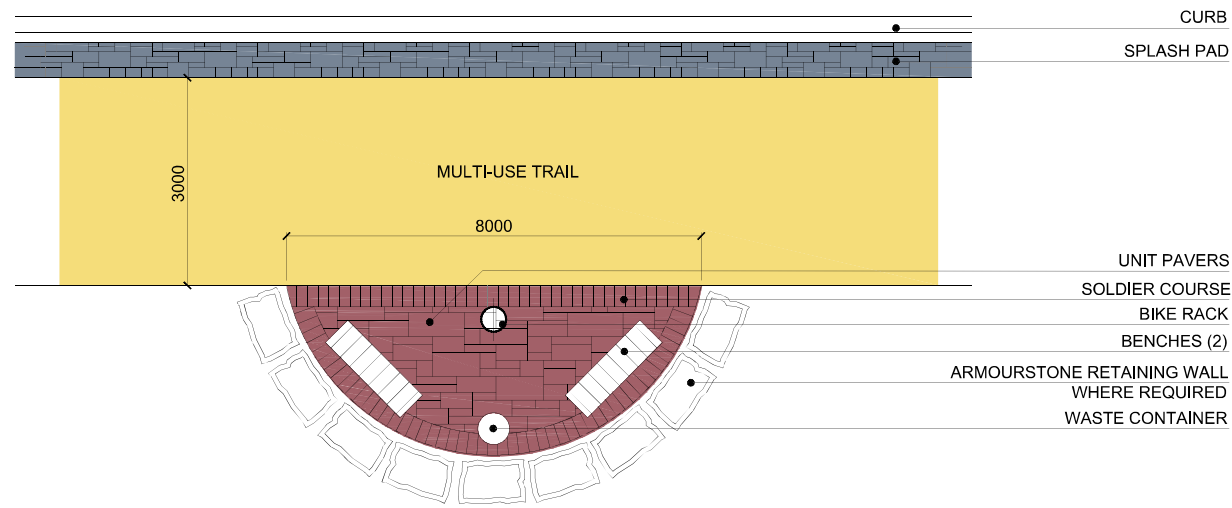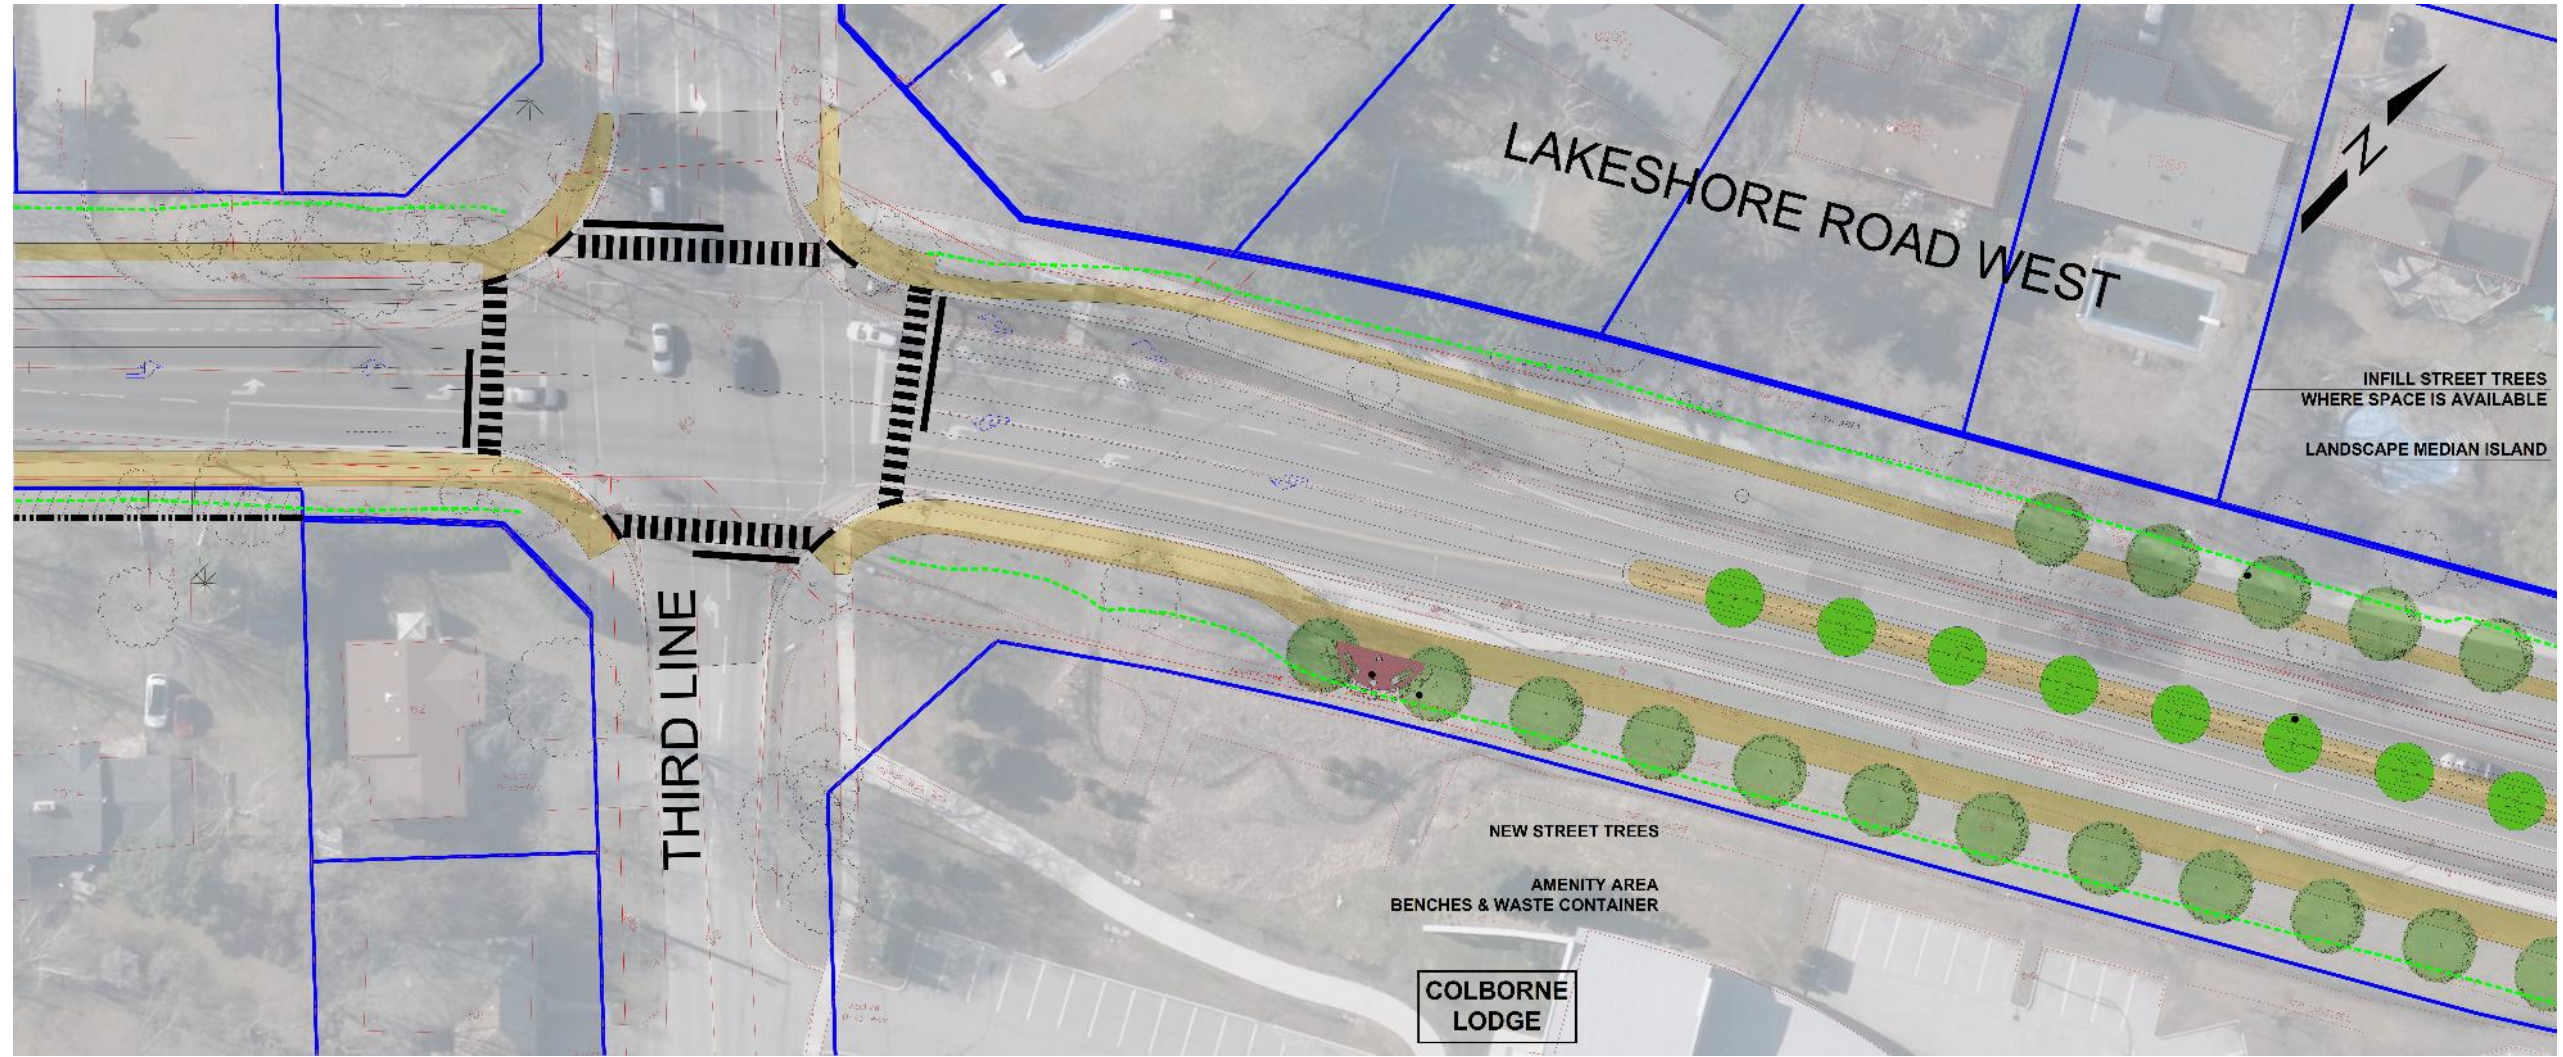

D1 AMENITY AREA (TYPICAL) SCALE: 1:50

NO.	DESCRIPTION	DATE
 JAMES McWILLIAM LANDSCAPE ARCHITECT jmcwilliam@mladesign.com		
PROJECT LAKESHORE ROAD WEST COLBORNE LODGE AREA TOWN OF OAKVILLE		
DRAWING PRELIMINARY LANDSCAPE DESIGN		
NORTH 		
SCALE:		1:500
DATE:		OCTOBER 2017
DESIGN BY:		J.S.M.
DRAWN BY:		T.F.G.
SHEET:		L2



WOODHAVEN PARK DRIVE

LAKESHORE ROAD WEST

INFILL STREET TREES WHERE SPACE IS AVAILABLE

PEDESTRIAN SIGNAL

1.5m SIDEWALK

1.5m SIDEWALK

ENTRANCE

ENTRANCE

3m MUT

PEDESTRIAN SIGNAL


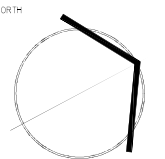

ROAD CROSSING

NEW STREET TREES
RELOCATED MULTI-USE TRAIL

CORONATION PARK

MULTI-USE TRAIL

ROAD CROSSING

NO.	DESCRIPTION	DATE
 JAMES McWILLIAM LANDSCAPE ARCHITECT jmcwilliam@jmladesign.com		
PROJECT LAKESHORE ROAD WEST CORONATION PARK AREA TOWN OF OAKVILLE		
DRAWING PRELIMINARY LANDSCAPE DESIGN		
NORTH 		
SCALE:		1:300
DATE:		OCTOBER 2017
DESIGN BY:		J.S.M.
DRAWN BY:		T.F.G.
SHEET:		L3