


# Legend

-  Sidewalks
-  Major Trail System\*
-  Regional Bicycle Facility\*\*
-  Busway Corridor\*
-  Primary Transit Corridor Service\*
-  Community Service\*
-  Potential Transit Stop Location

\* From Figure NOE4 - Transportation Plan - NOESP  
 \*\* From Figure 1 - North Oakville Trails Plan  
 \*\*\* Draft approved Mattamy Bressa included to demonstrate pedestrian connections

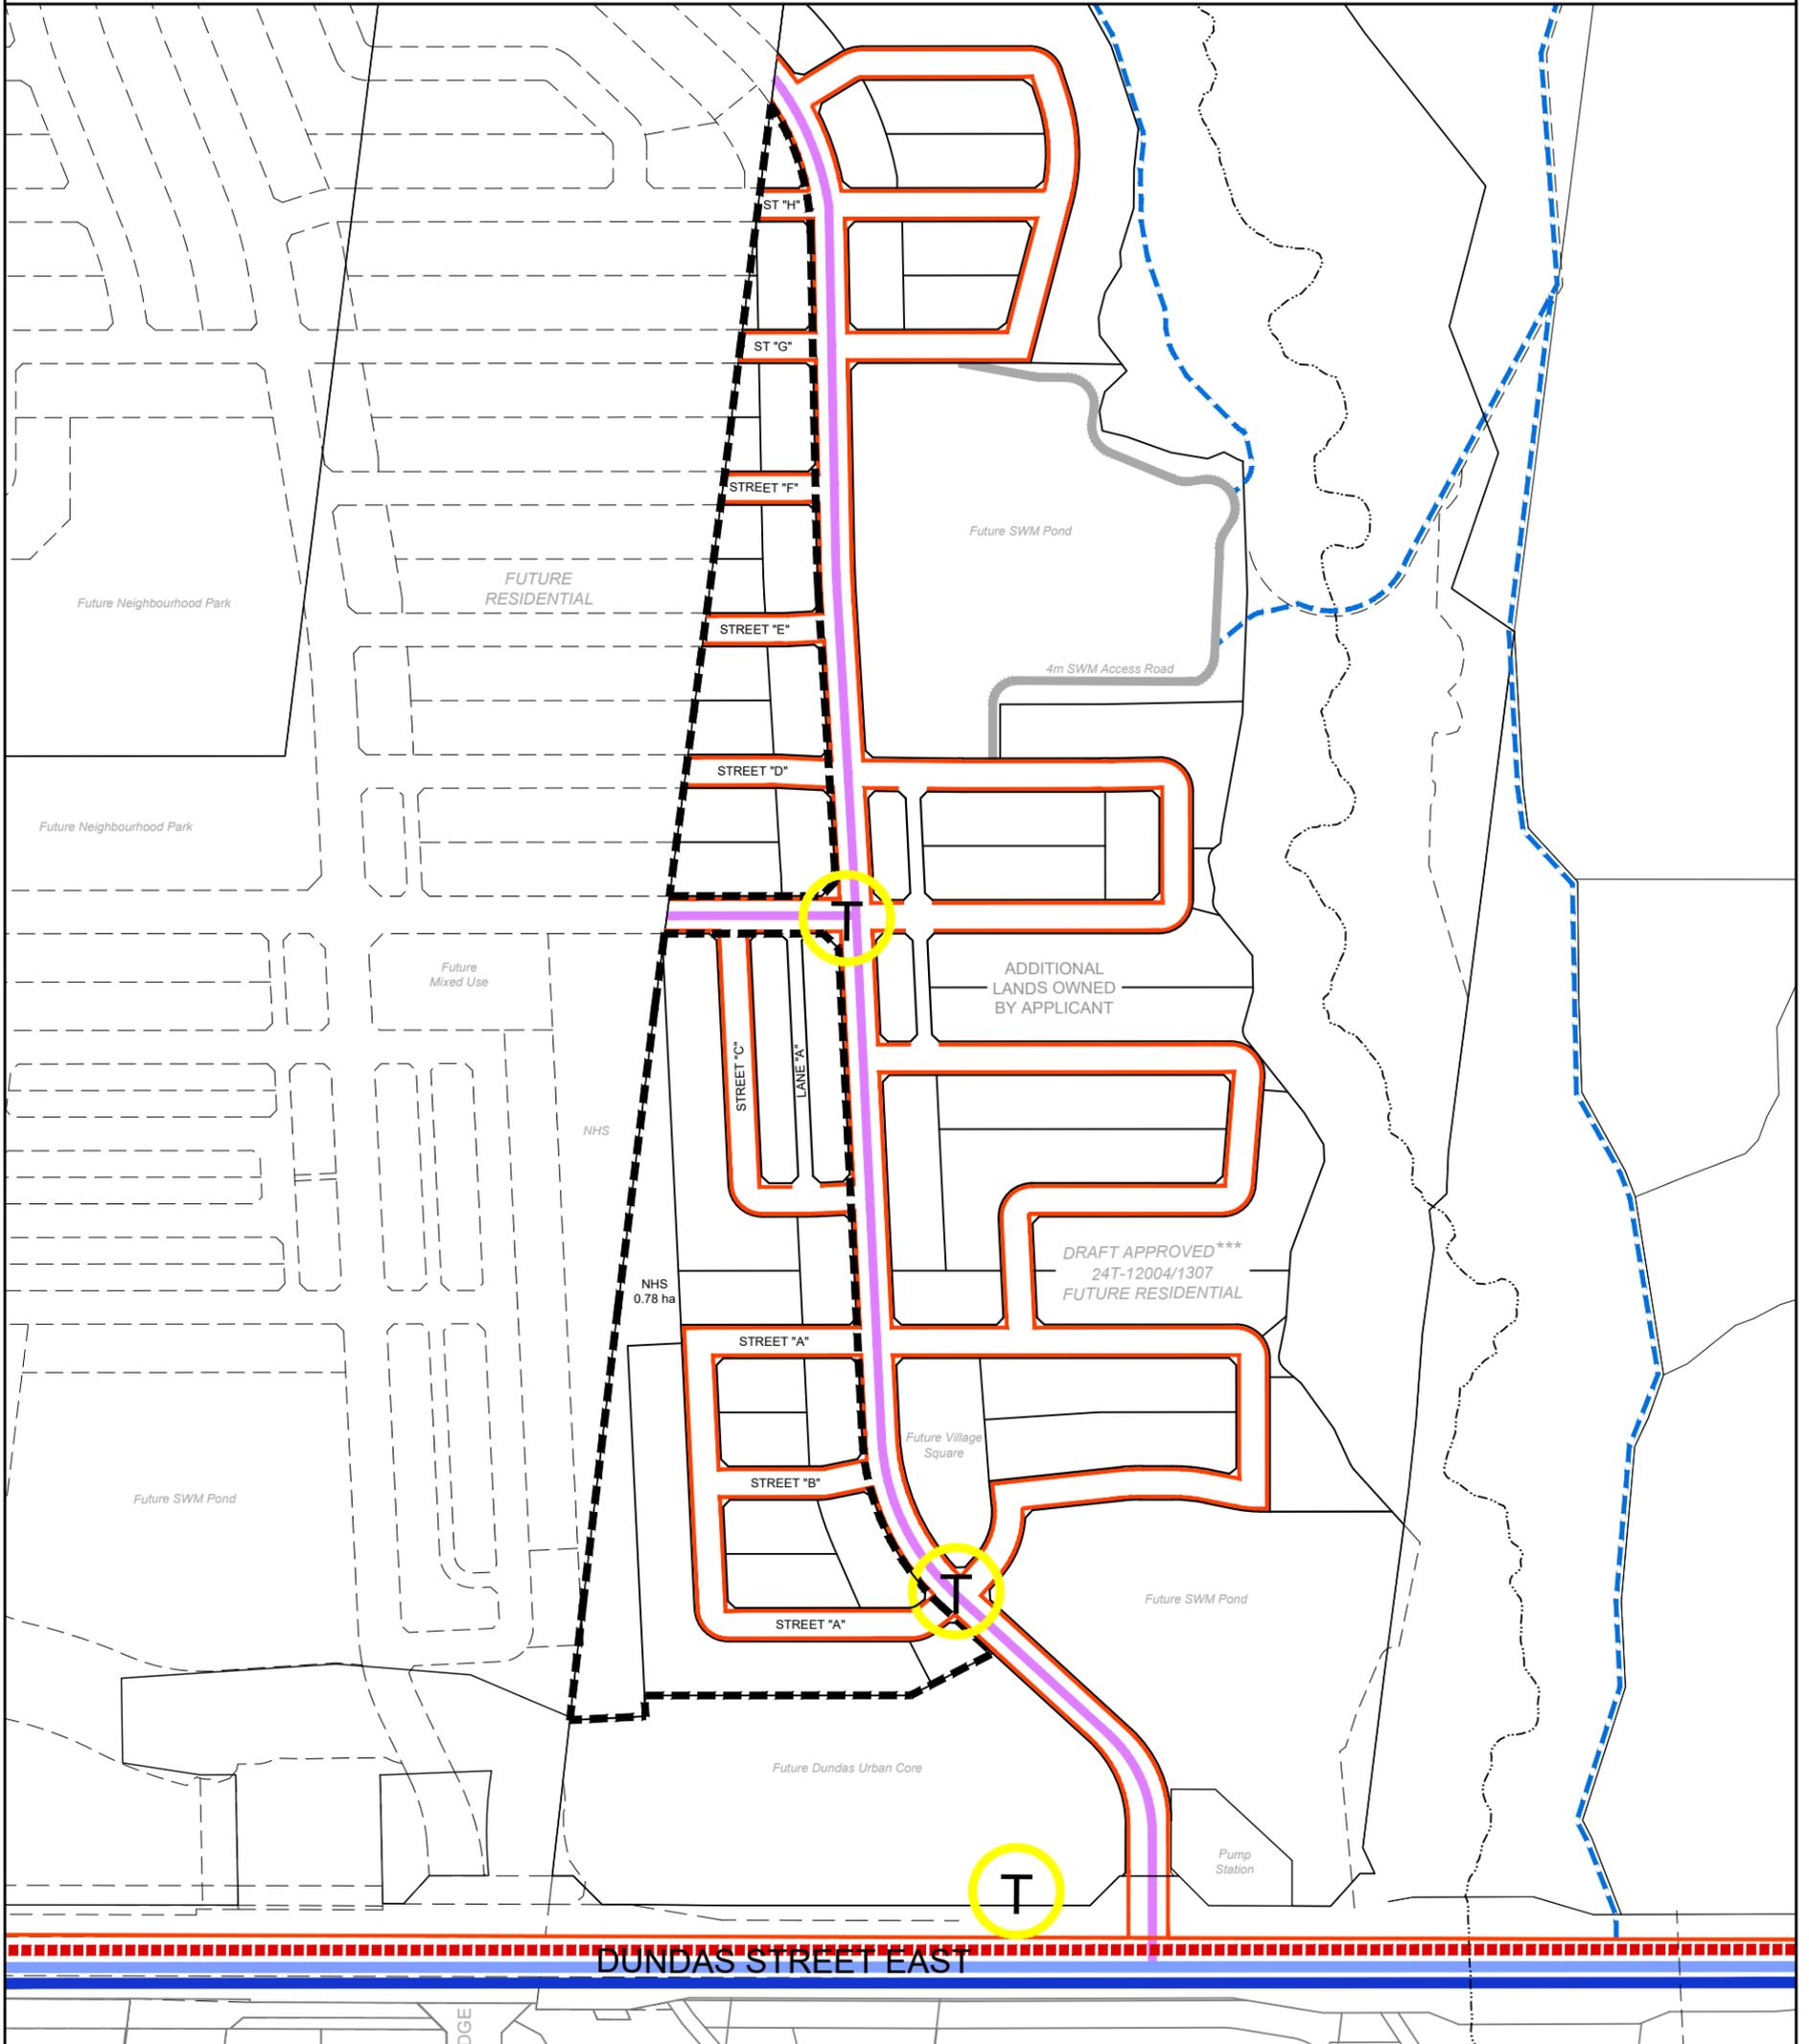

## Mattamy - Joshua Creek Phase 4

### PEDESTRIAN CIRCULATION / TRANSIT FACILITY PLAN

SCALE 1:3500

April 24, 2020

E:\Josh Creek\Phase 4\Pedestrian Plan\Phase 4 - Pedestrian Circulation - Apr 24 20\_se.dwg



206-277 Lakeshore Road East  
 Oakville, Ontario L6J 1H9  
 T: 905-257-0227  
 info@korsiak.com

