


Notes:

- LEGEND:**
- Both Side Sidewalk
 - Off-Road Trail
 - Single Side Sidewalk

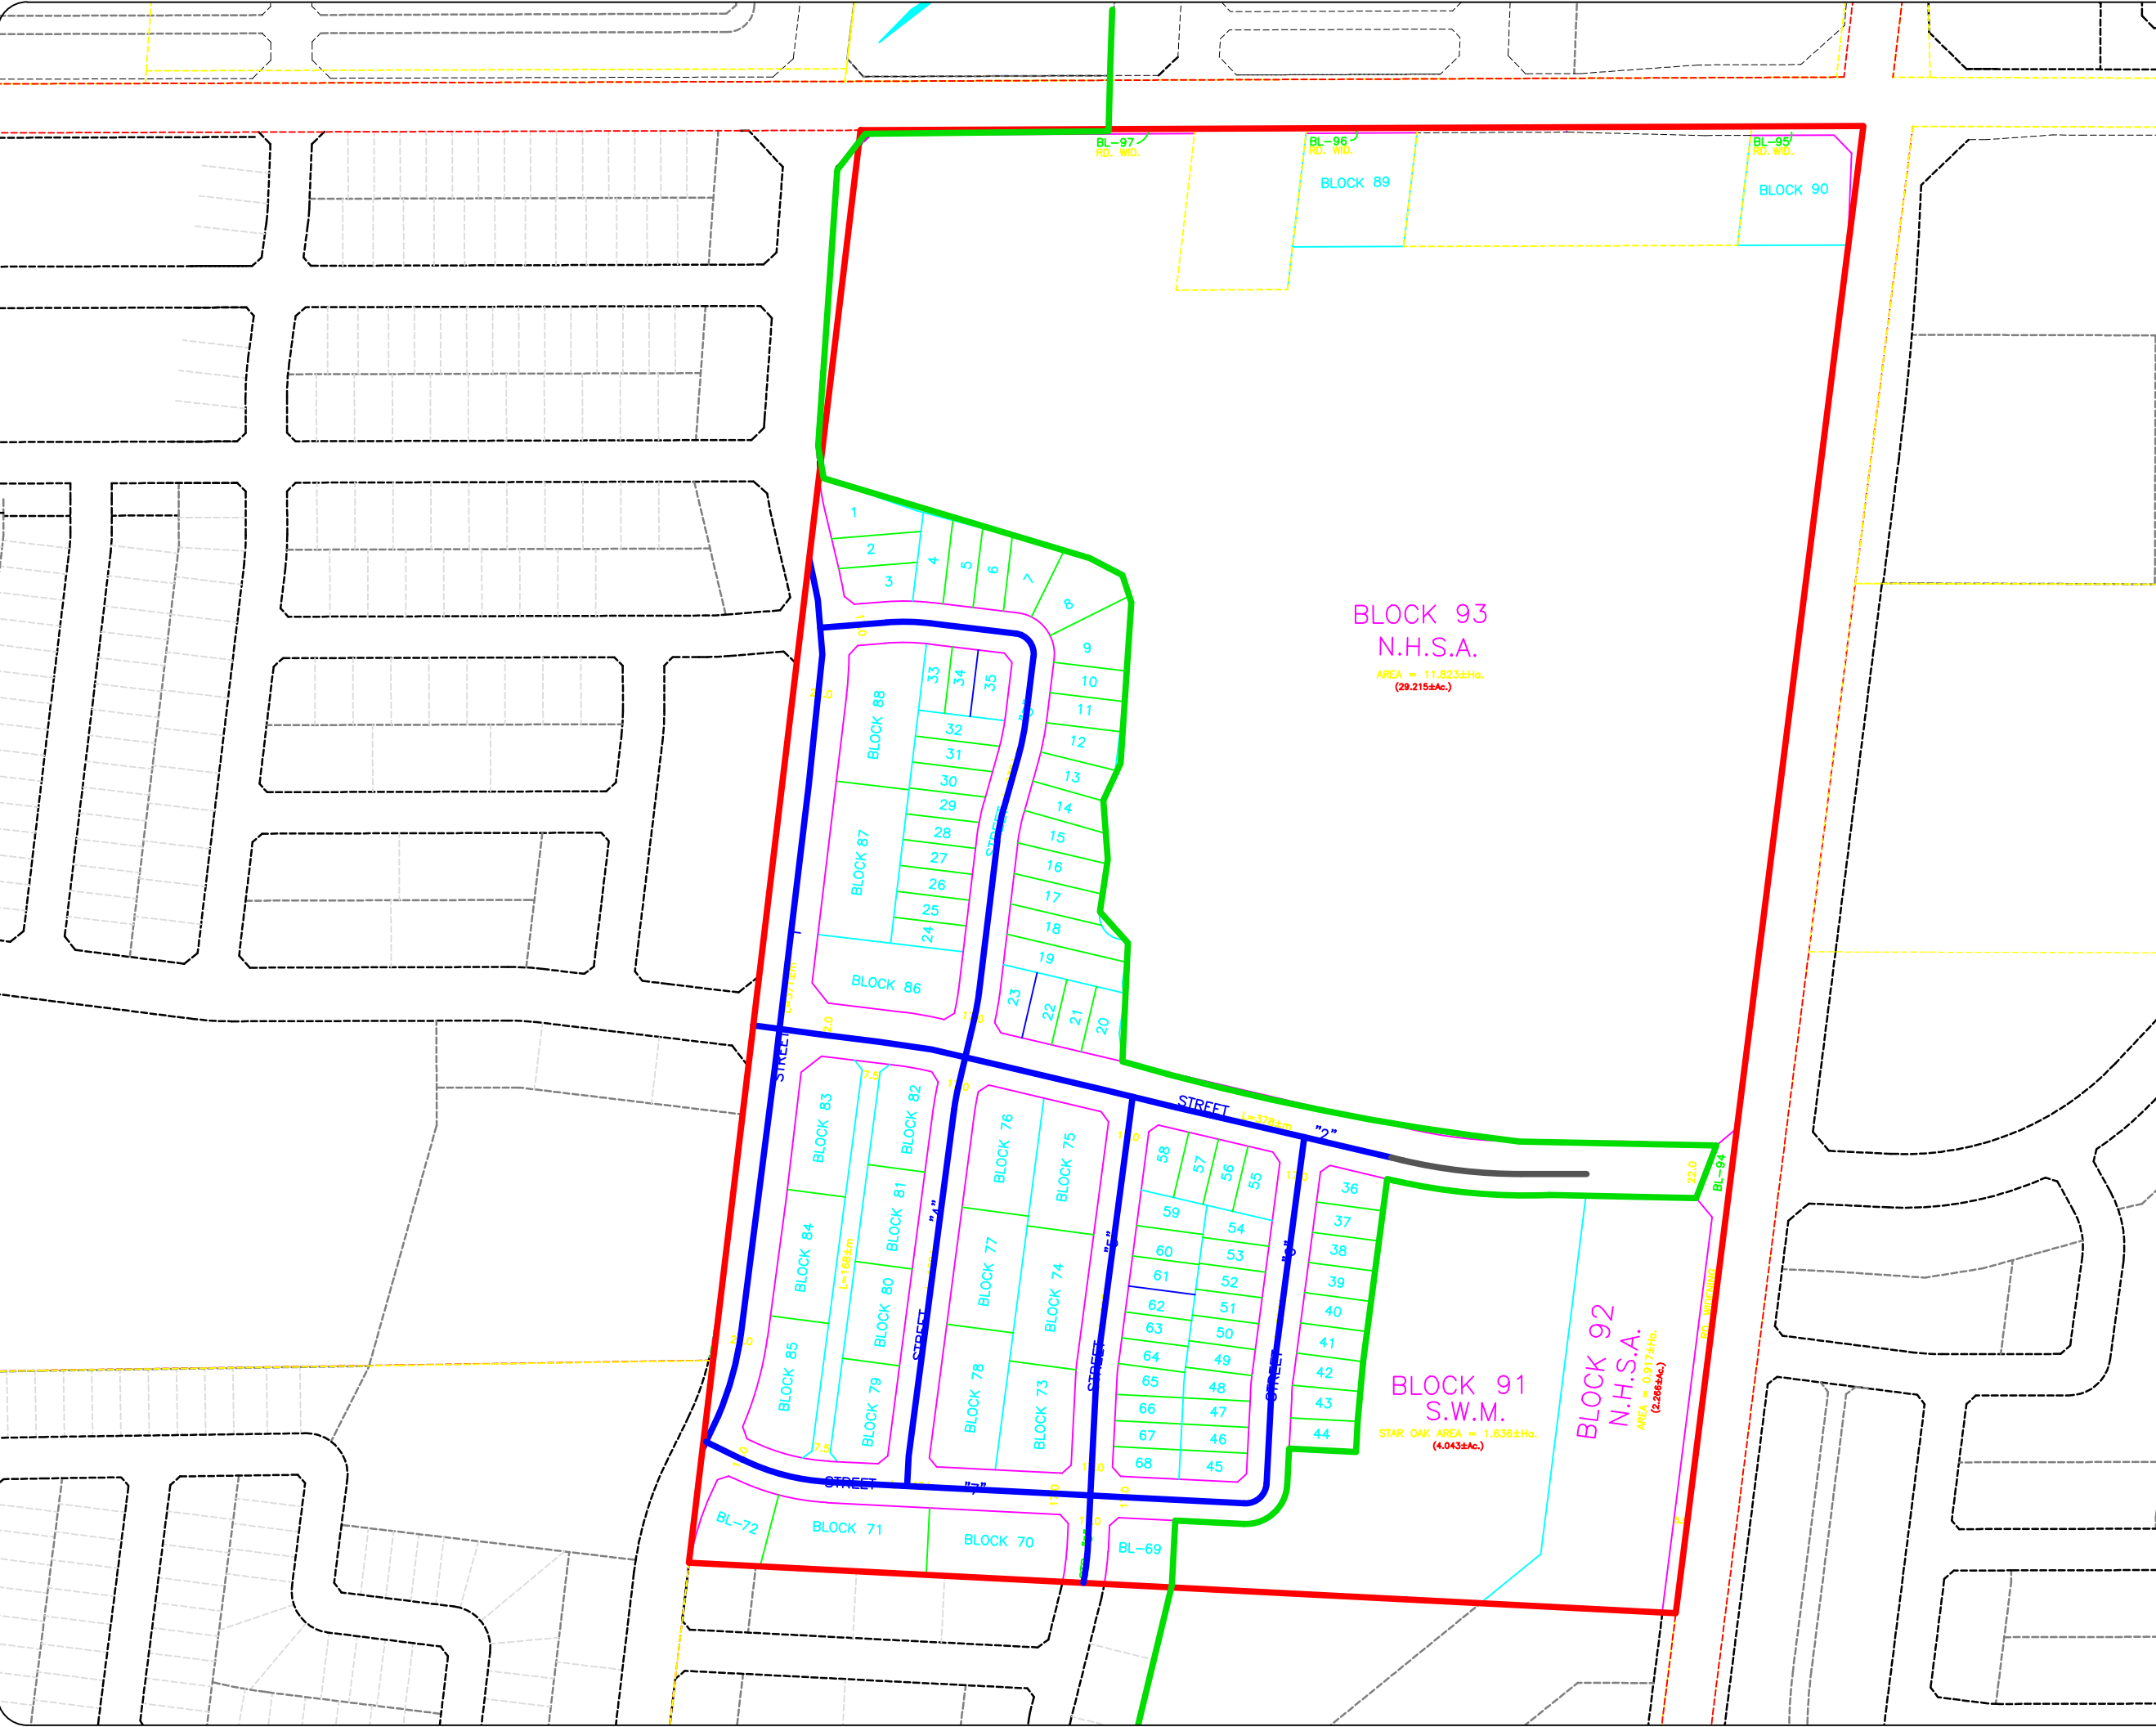

BLOCK 93
N.H.S.A.
AREA = 11.823±Hq.
(29.215±Ac.)

BLOCK 91
S.W.M.
STAR OAK AREA = 1.638±Hq.
(4.043±Ac.)

BLOCK 92
N.H.S.A.
AREA = 0.917±Hq.
(2.268±Ac.)

REV:	DESCRIPTION:	BY:	DATE:
-	-	-	xx/xx/xx
STATUS:			status

CGH Transportation
628 Haines Road
Newmarket, ON
L3Y 6V5
(905) 251-4070

CLIENT: Star Oak South Developments

ARCHITECT:

SITE: Neighbourhood 9/10/11

TITLE: Pedestrian Facilities
Concept Plan

SCALE AT A3: NTS	DATE: 2021-01-08	DRAWN:	CHECKED:
PROJECT NO: 2020-108	DRAWING NO: 003	REVISION:	