


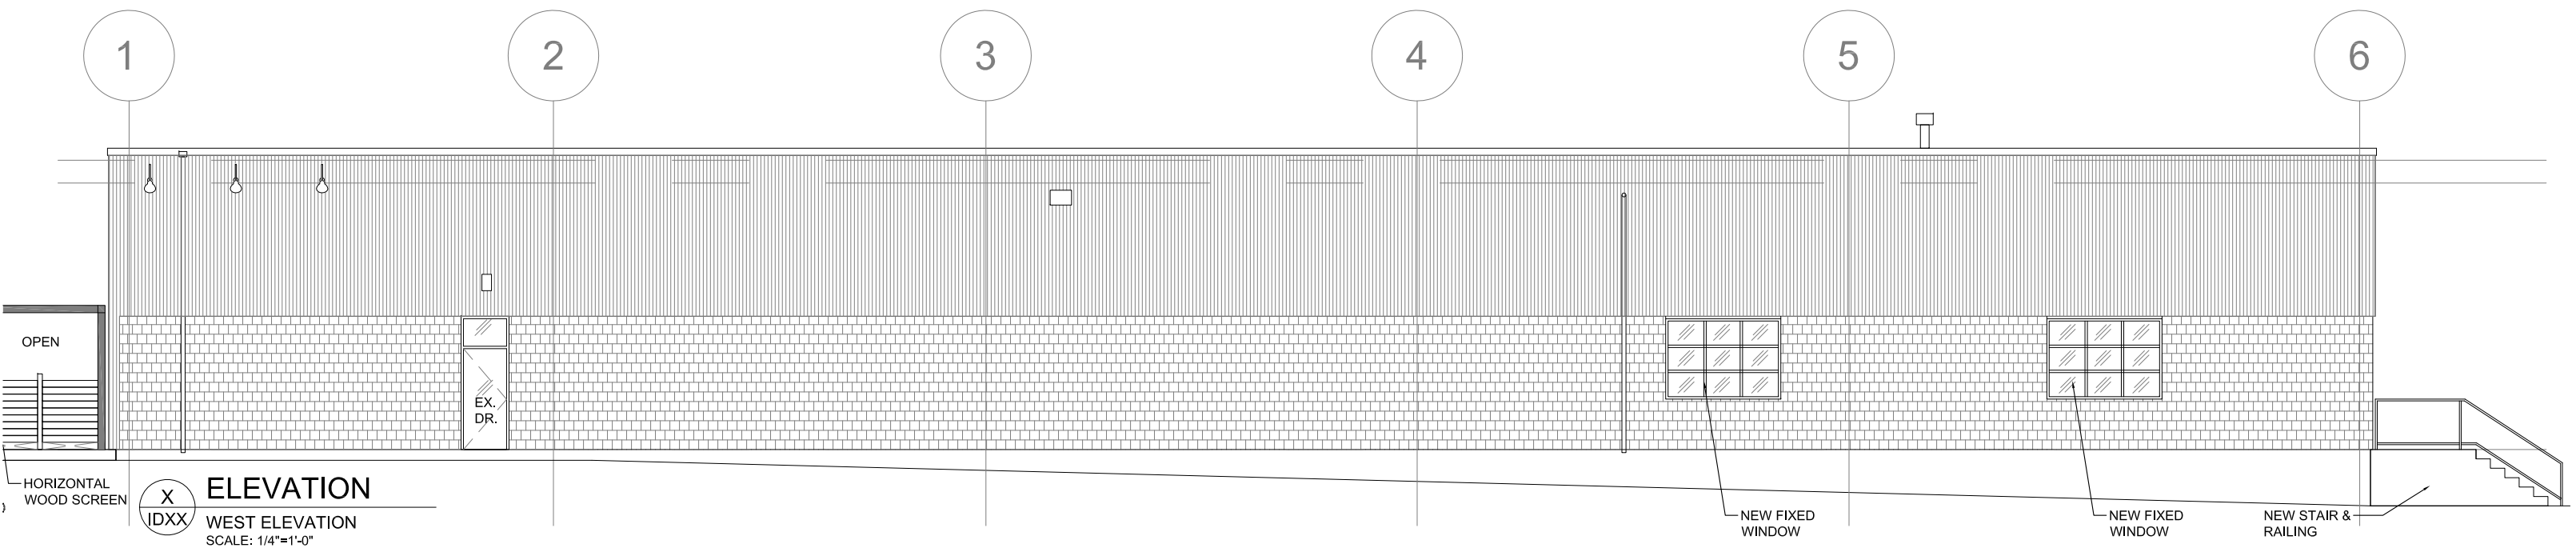
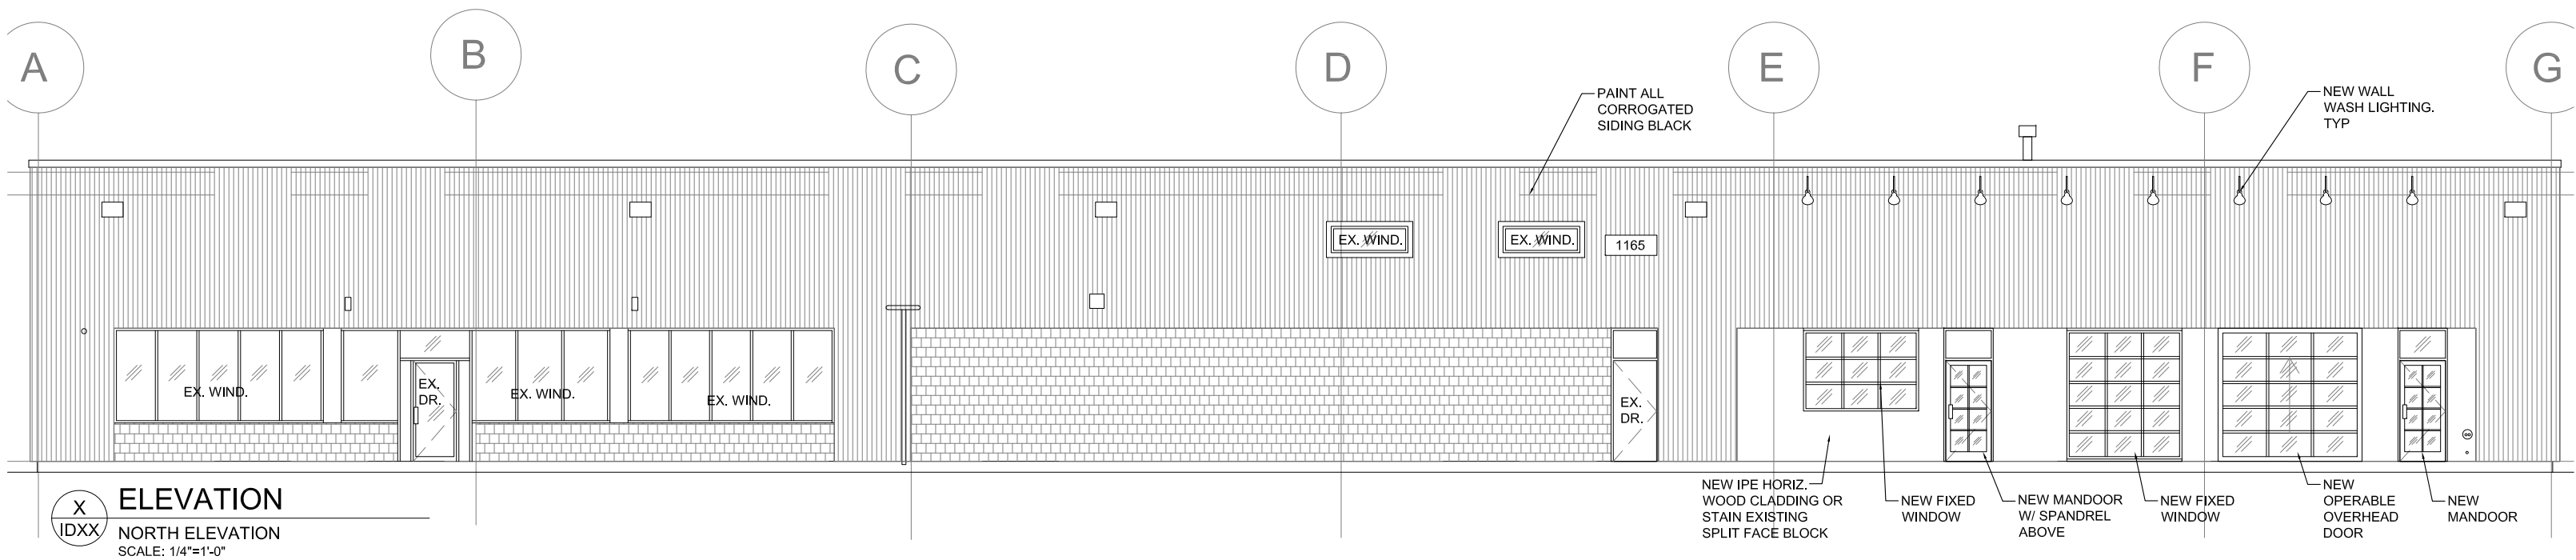
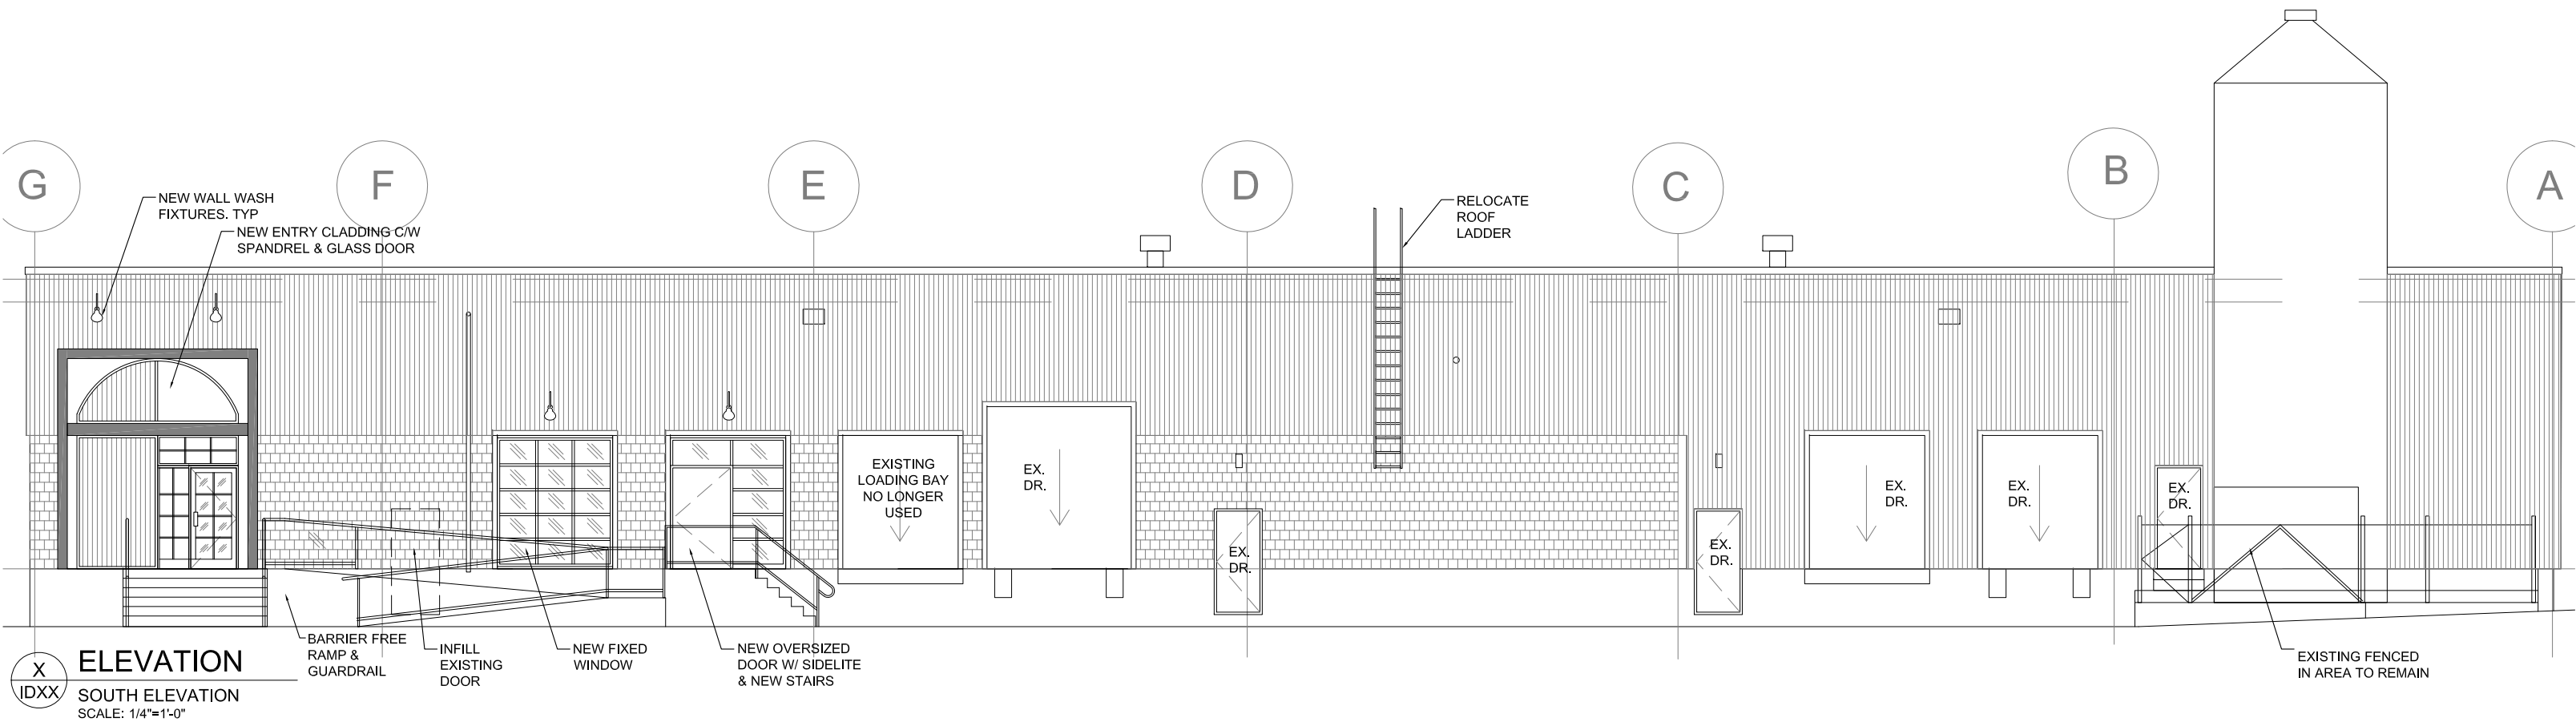
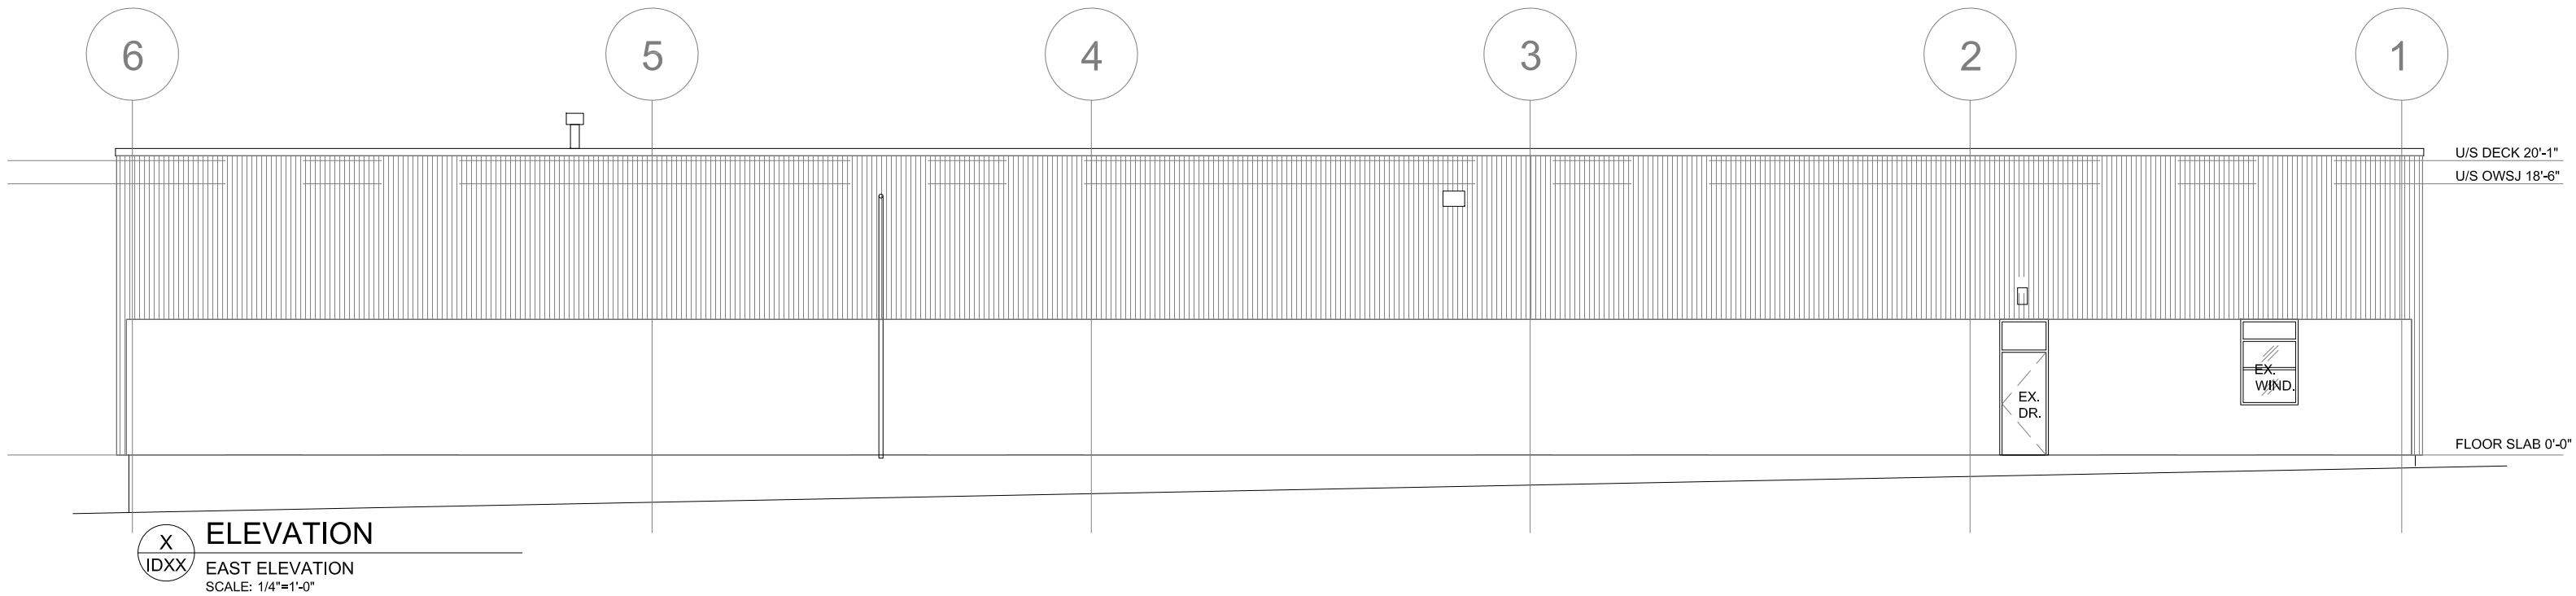


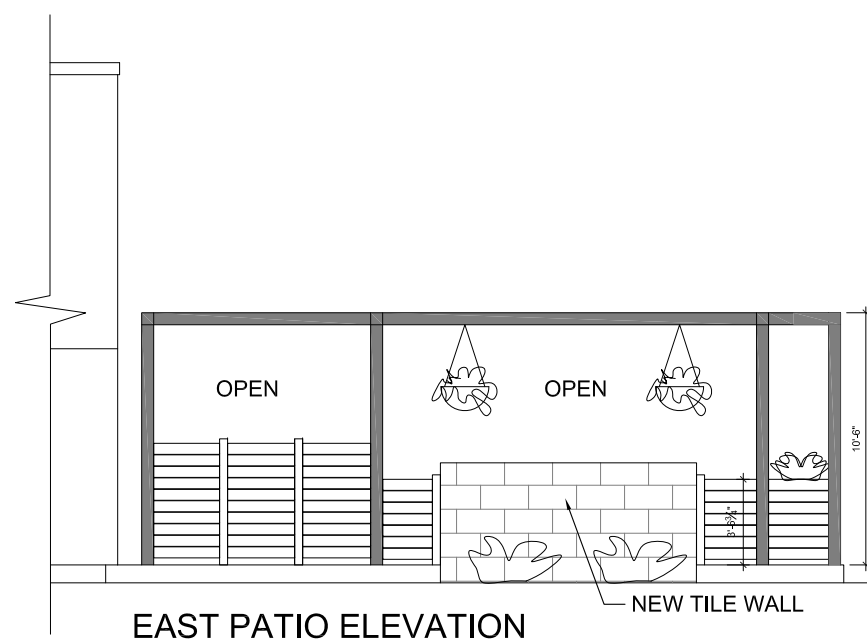

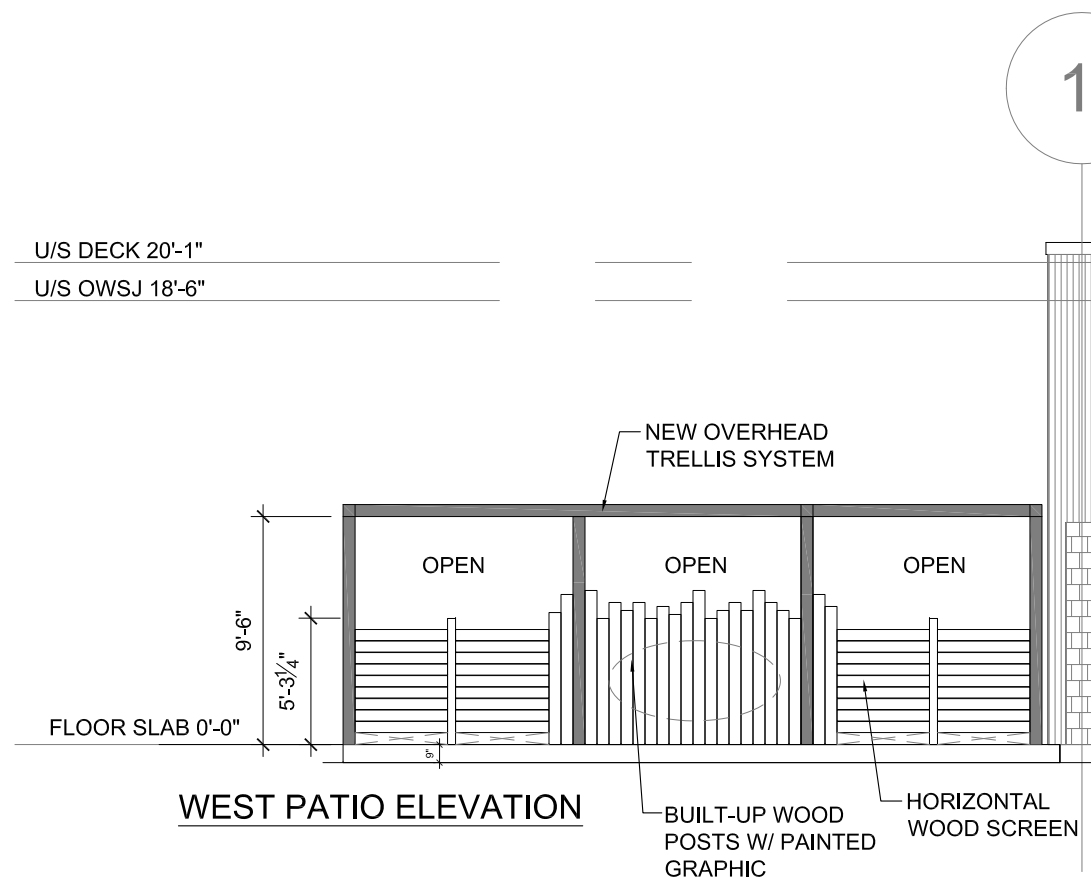

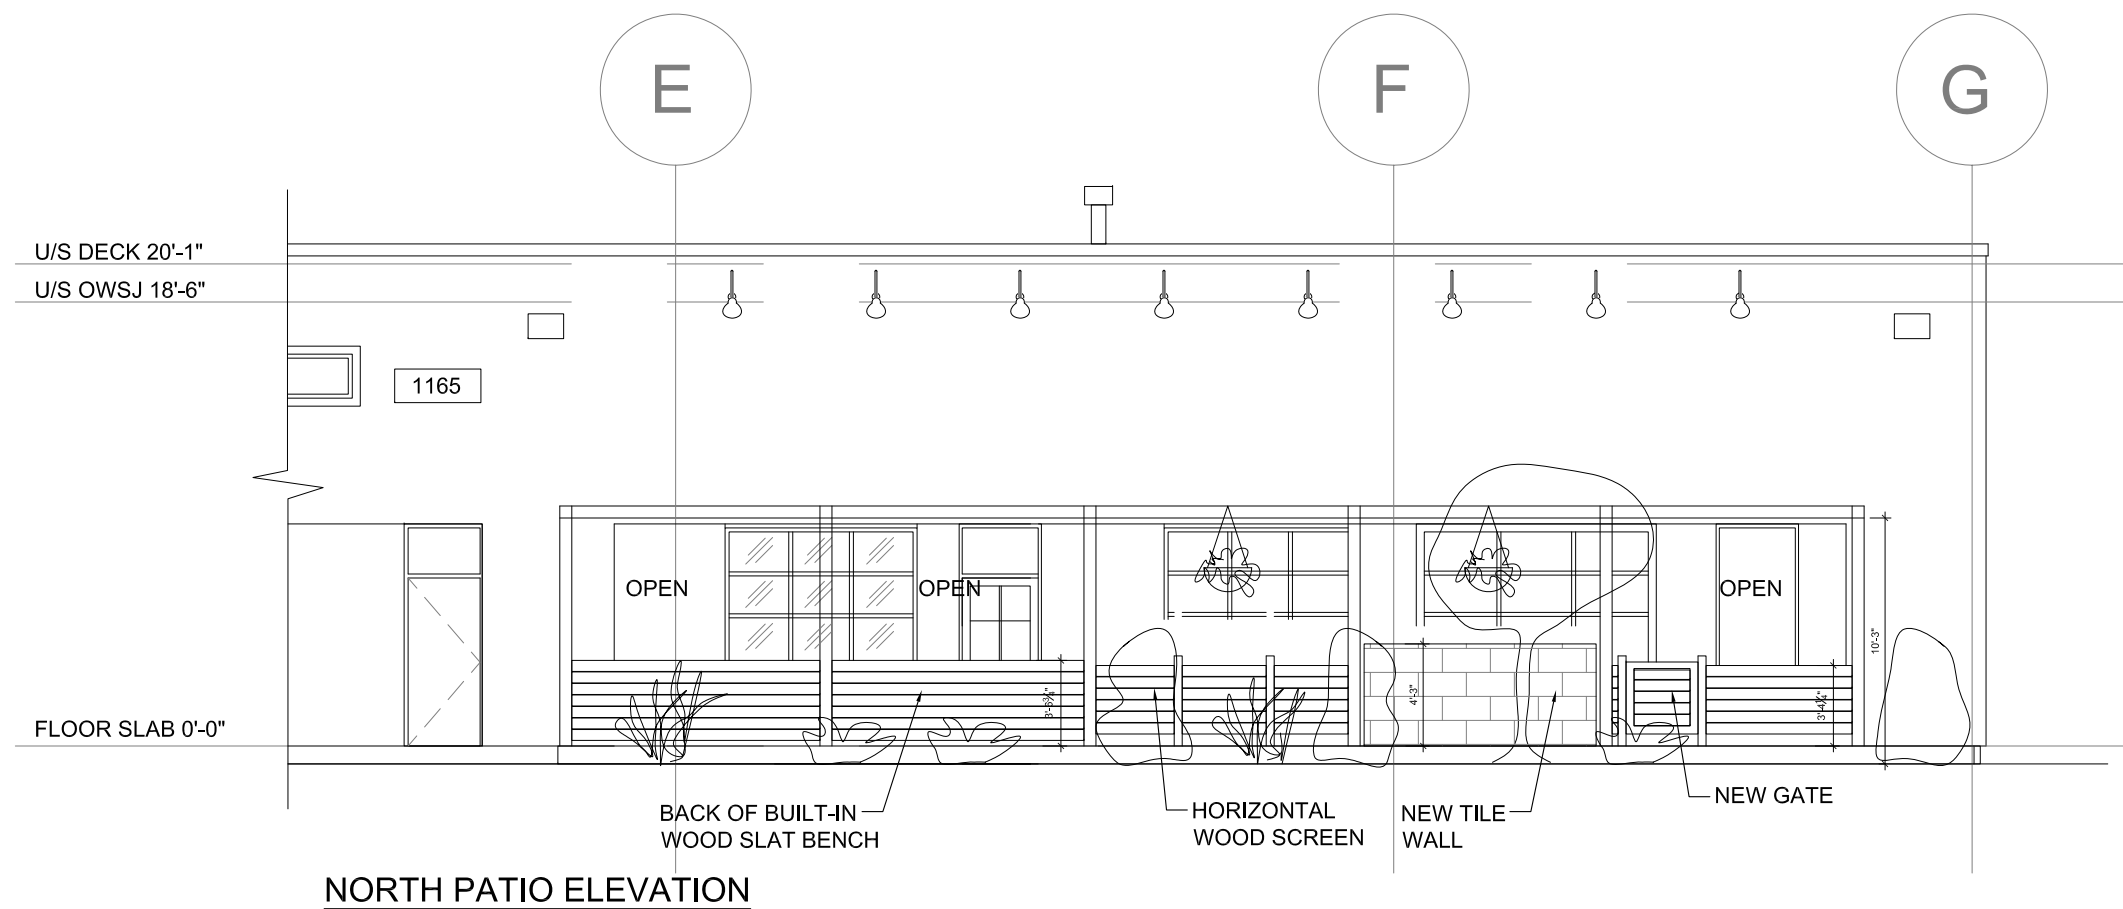

CAMERON'S BREWERY

PROPOSED PATIO ELEVATIONS

SCALE : 1/8" = 1'-0"

APRIL 2025