


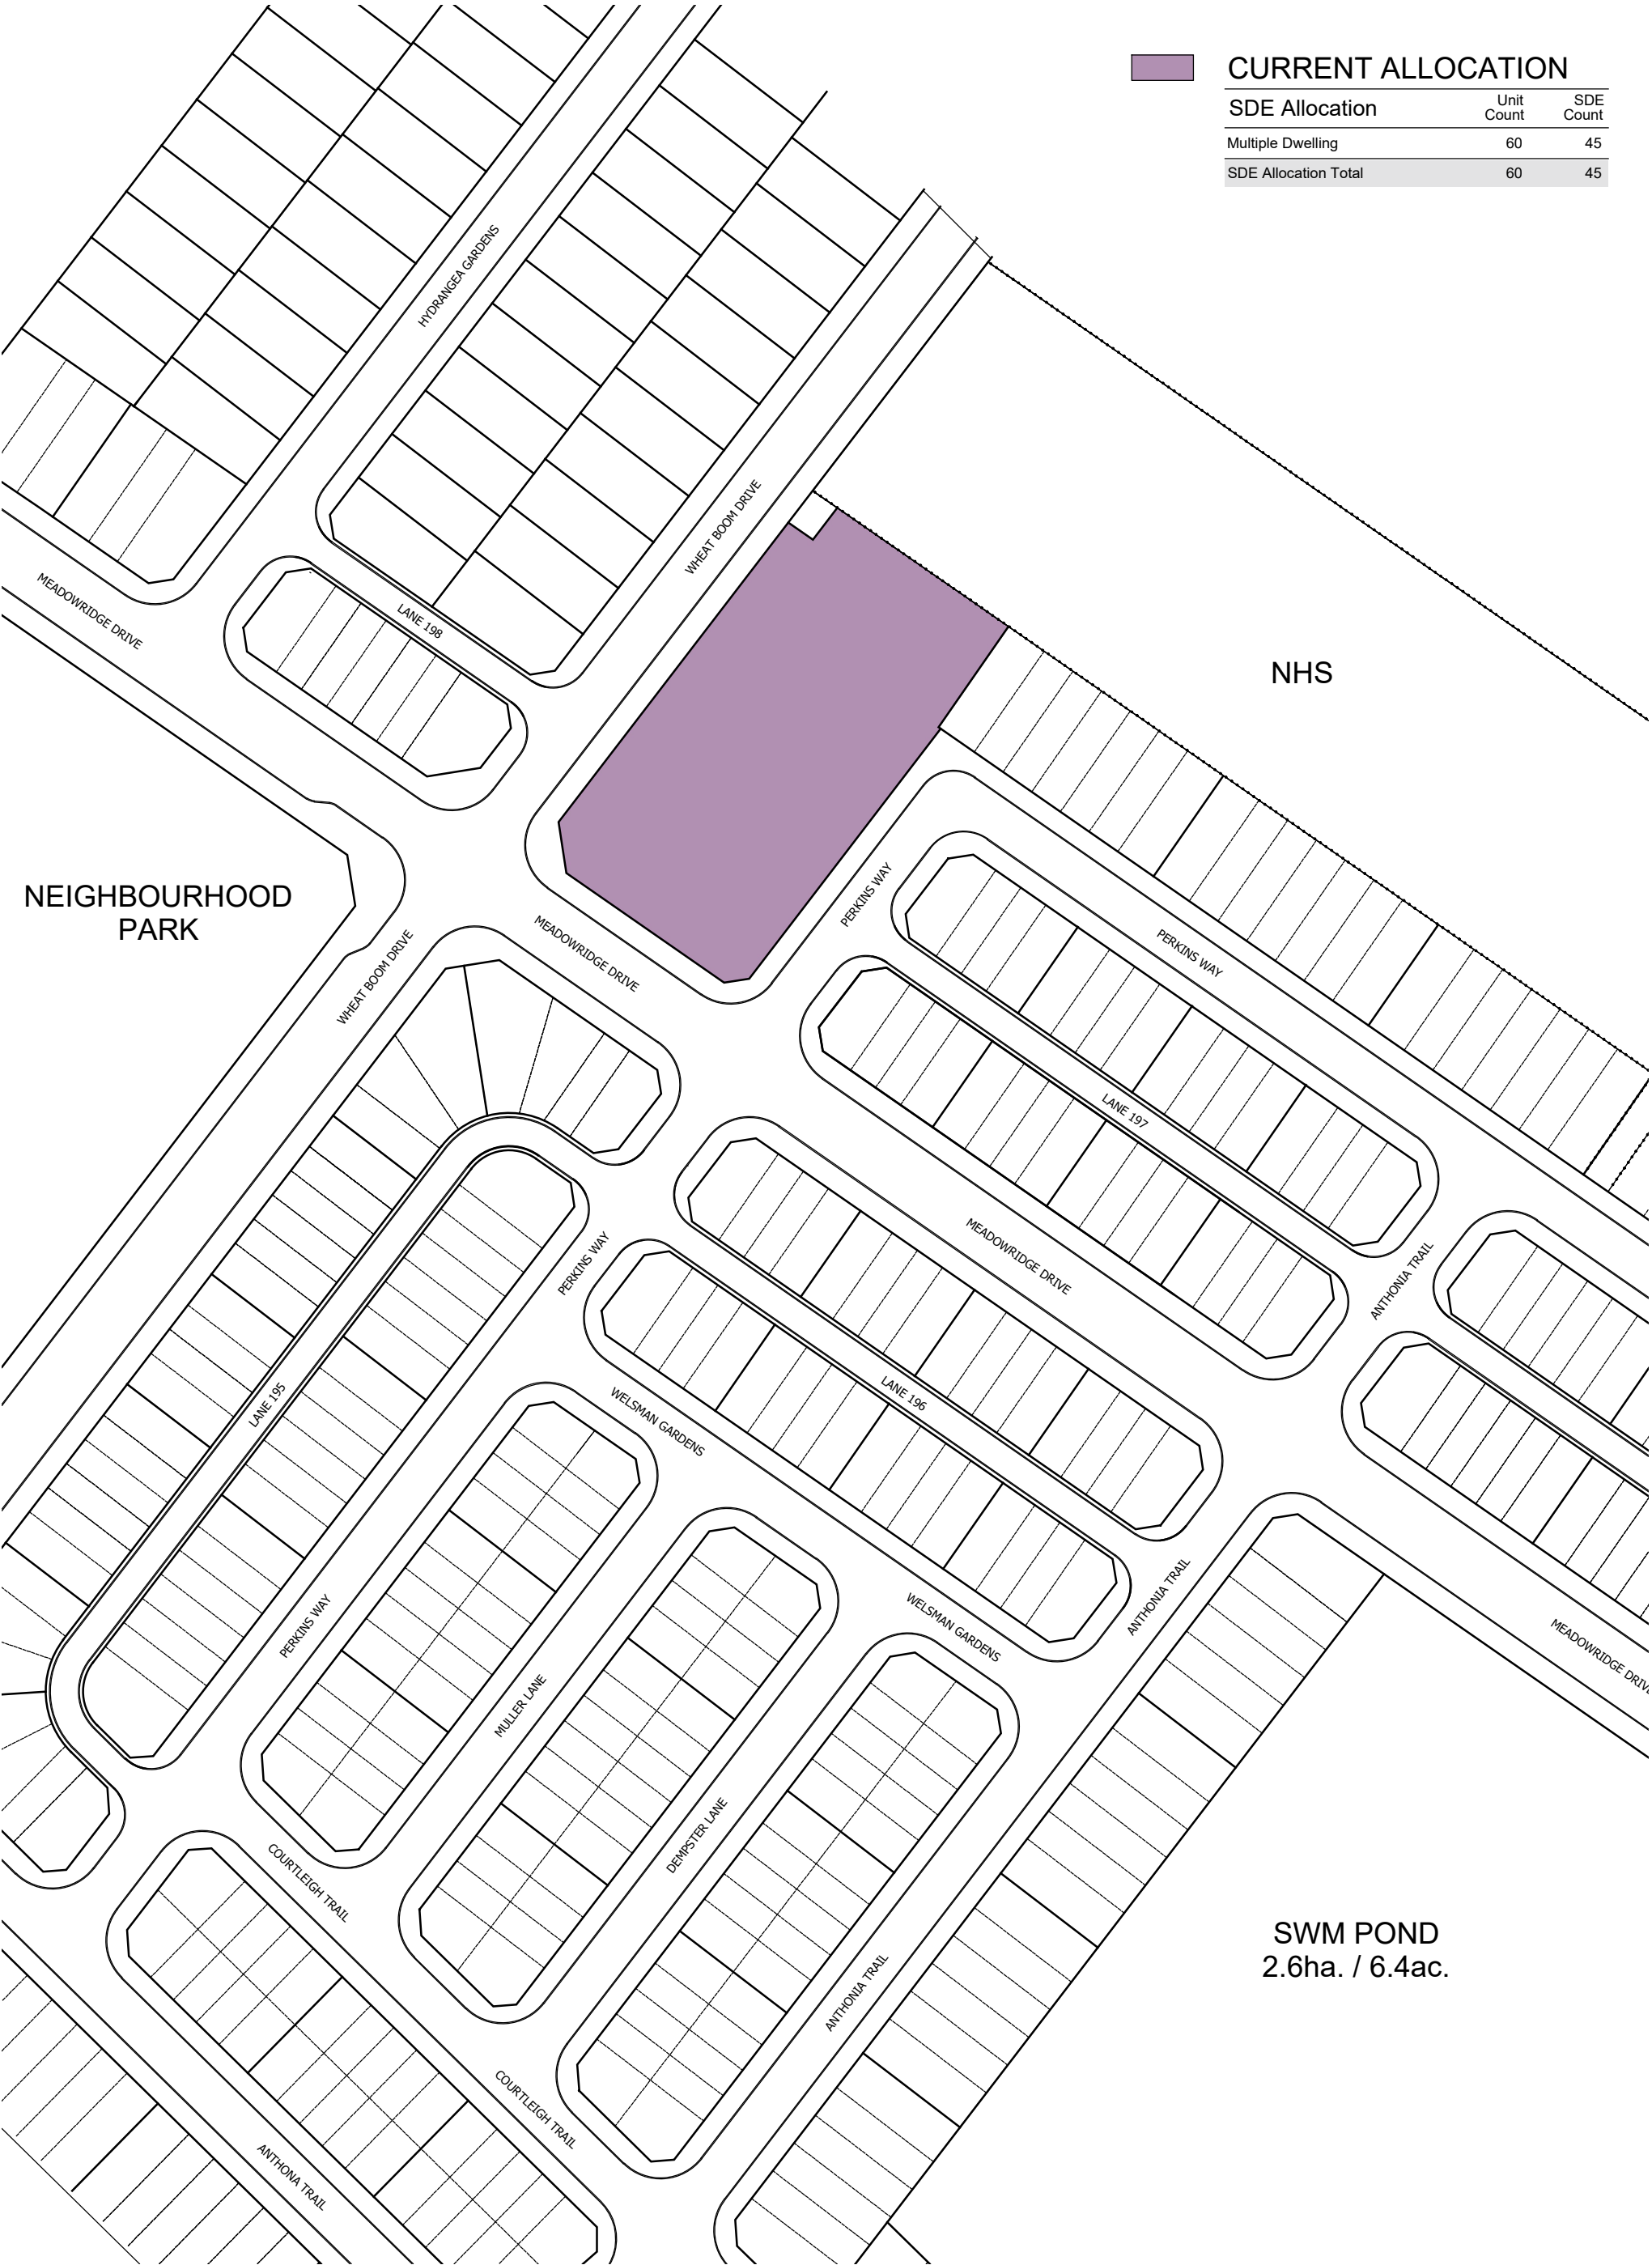

CURRENT ALLOCATION

SDE Allocation	Unit Count	SDE Count
Multiple Dwelling	60	45
SDE Allocation Total	60	45

NHS

NEIGHBOURHOOD PARK

SWM POND
2.6ha. / 6.4ac.

DRAFT

- All Units in Metric Unless Otherwise Noted.
- Base Information Obtained From Various Sources And is Approximate.
- Plan Information Is Conceptual And Requires Verification by Appropriate Agency.

