


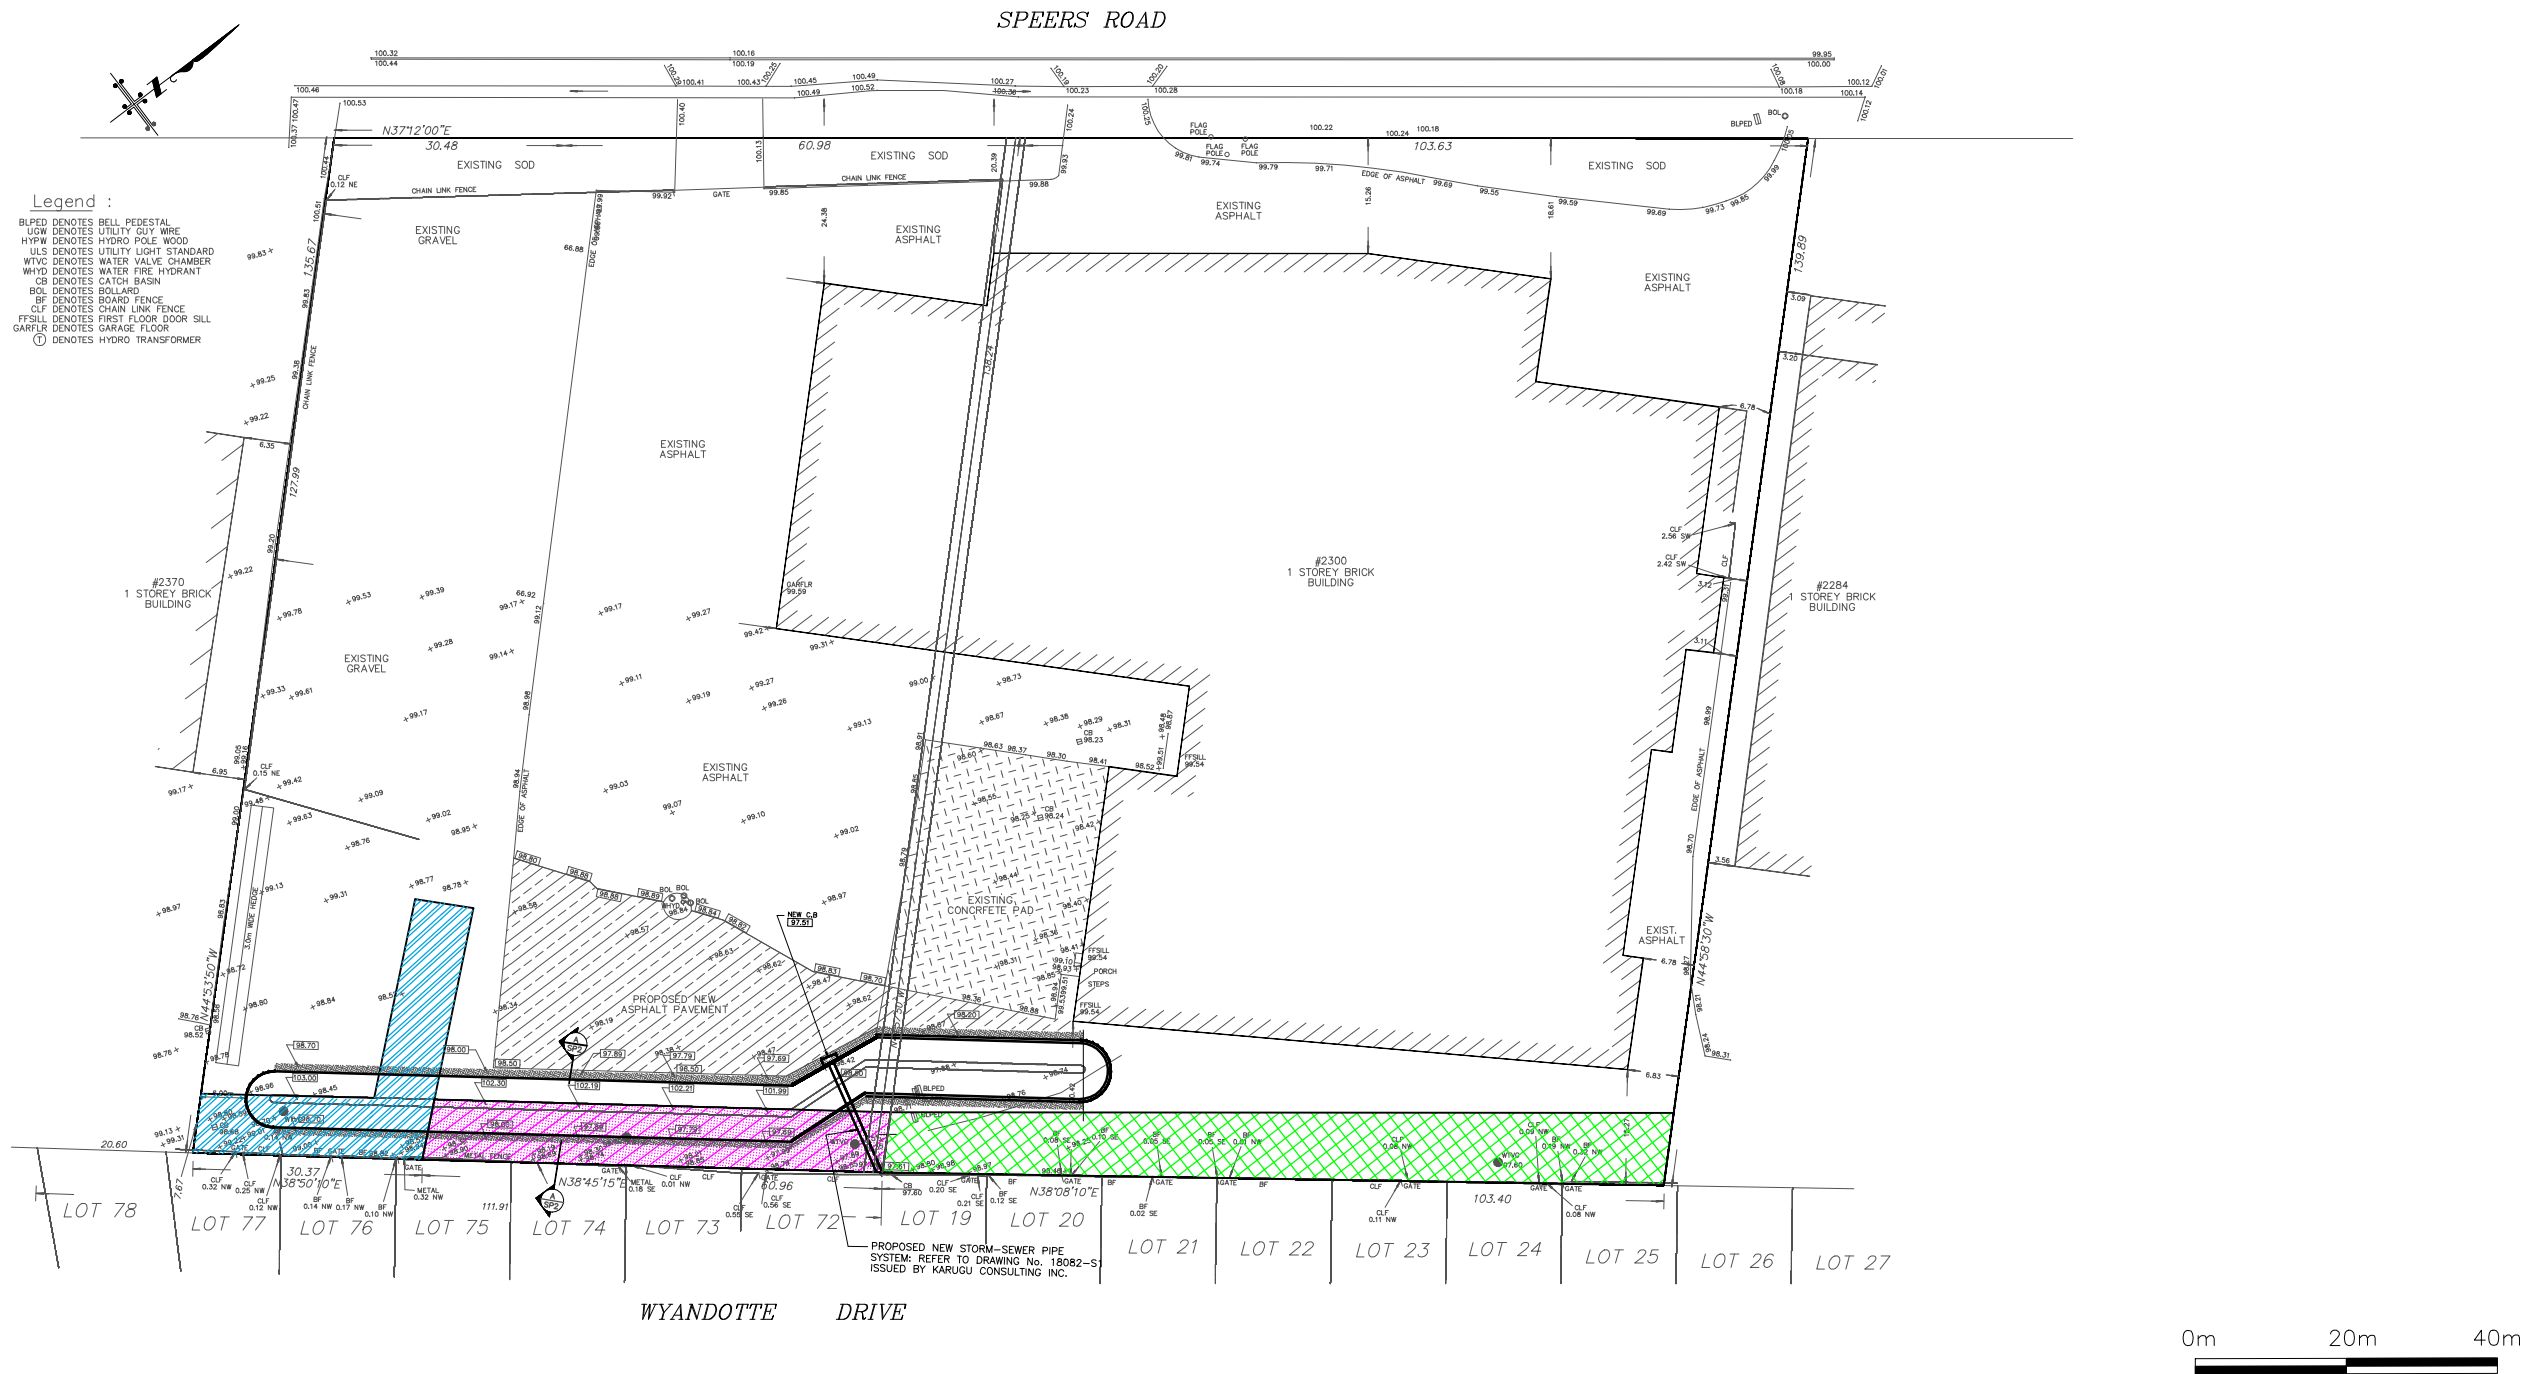

 DS CONSULTANTS LTD. 6221 Highway 7, UNIT 16 Vaughan, Ontario L4H 0K8 Telephone: (905) 264-9393 www.dsconsultants.ca	Project: PROPOSED NEW LANDSCAPING 2300 Speers Road, Oakville, ON		
	Title: SUBJECT PROPERTY WITH EXISTING EASEMENTS		
Client: DEVLIN ENGINEERING LTD	Size: 11 X 17	Approved By: B.D	Drawn By: S.Y
	Rev.	Scale: As Shown	Date: July 2019
		Project No: 19-098-100	Figure No. 1