


CONTRACTOR TO BE RESPONSIBLE FOR VERIFYING THE LOCATIONS OF ALL EXISTING UNDERGROUND AND ABOVE UTILITIES AND SERVICES. THE CONTRACTOR SHALL ADVISE THE ENGINEER OF ANY DISCREPANCIES PRIOR TO PROCEEDING WITH CONSTRUCTION. INFORMATION IS CONSIDERED TO BE THE SOLE PROPERTY OF A.M. CANDARAS ASSOCIATES INC. ASSUMES NO RESPONSIBILITY FOR THE ACCURACY OF THE LOCATION OF EXISTING UTILITIES AS INDICATED ON THIS DRAWING.

LEGEND

- 1189.00 EXISTING ELEVATION
- 1200.00 EX EXISTING ELEVATION
- 1200.00 P PROPOSED ELEVATION
- 1200.00 C PROPOSED TOP OF CURB ELEVATION
- 1200.00 W PROPOSED TOP OF WALL ELEVATION
- 1200.00 B PROPOSED BOTTOM OF WALL ELEVATION
- 1200.00 SW PROPOSED SWALE ELEVATION
- CATCH-BASIN
- CATCH-BASIN MANHOLE
- STORM MANHOLE
- SANITARY MANHOLE
- VALVE AND BOX
- HYDRANT AND VALVE
- WATER METER
- 100YR STORMWATER PONDING AREA ELEV. 93.75
- REGULATORY FLOODLINE
- SECTION NUMBER
- 12094 REGIONAL FLOOD ELEVATION
- 100YR FLOOD ELEVATION
- OVERLAND FLOW ROUTE
- ACOUSTIC FENCE
- VEHICLE GUARD RAIL, OPSD 9121.130

100 YEAR AND REGIONAL FLOODLINE INFORMATION TAKEN FROM CVC FLOOD HAZARD MAP FOR CLEARVIEW CREEK WATERSHED, SHEET 3

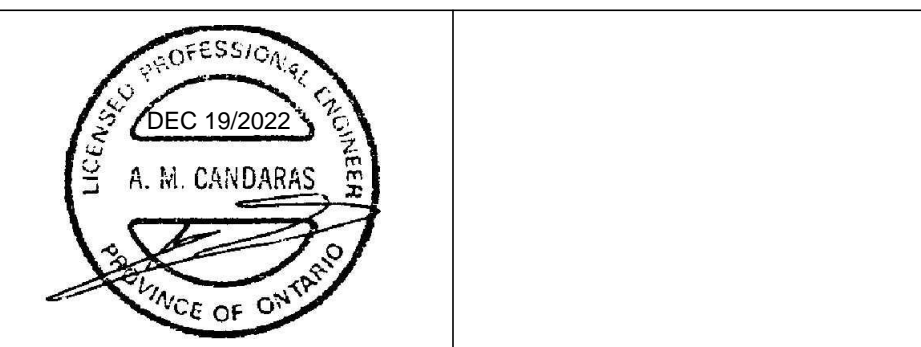

No.	Date	By	REVISIONS
3	DEC 19/22	FP	THIRD SUBMISSION
2	DEC 15/21	FP	SECOND SUBMISSION
1	APR 9/21	FP	FIRST SUBMISSION

772 WINSTON CHURCHILL BLVD.
 Region of Peel No. 0602647

TOWN OF OAKVILLE REGION OF HALTON

ABOVE GROUND GRADING AND SWM PLAN - WEST SITE AREA

SCALE: 1:500 DATE: APR 2021 PROJ NO: 2060
 DRAWN: F.P. CHK'D: A.M.C. PLAN NO:
 DESIGNED: A.M.C. SHEET 2 OF 6