


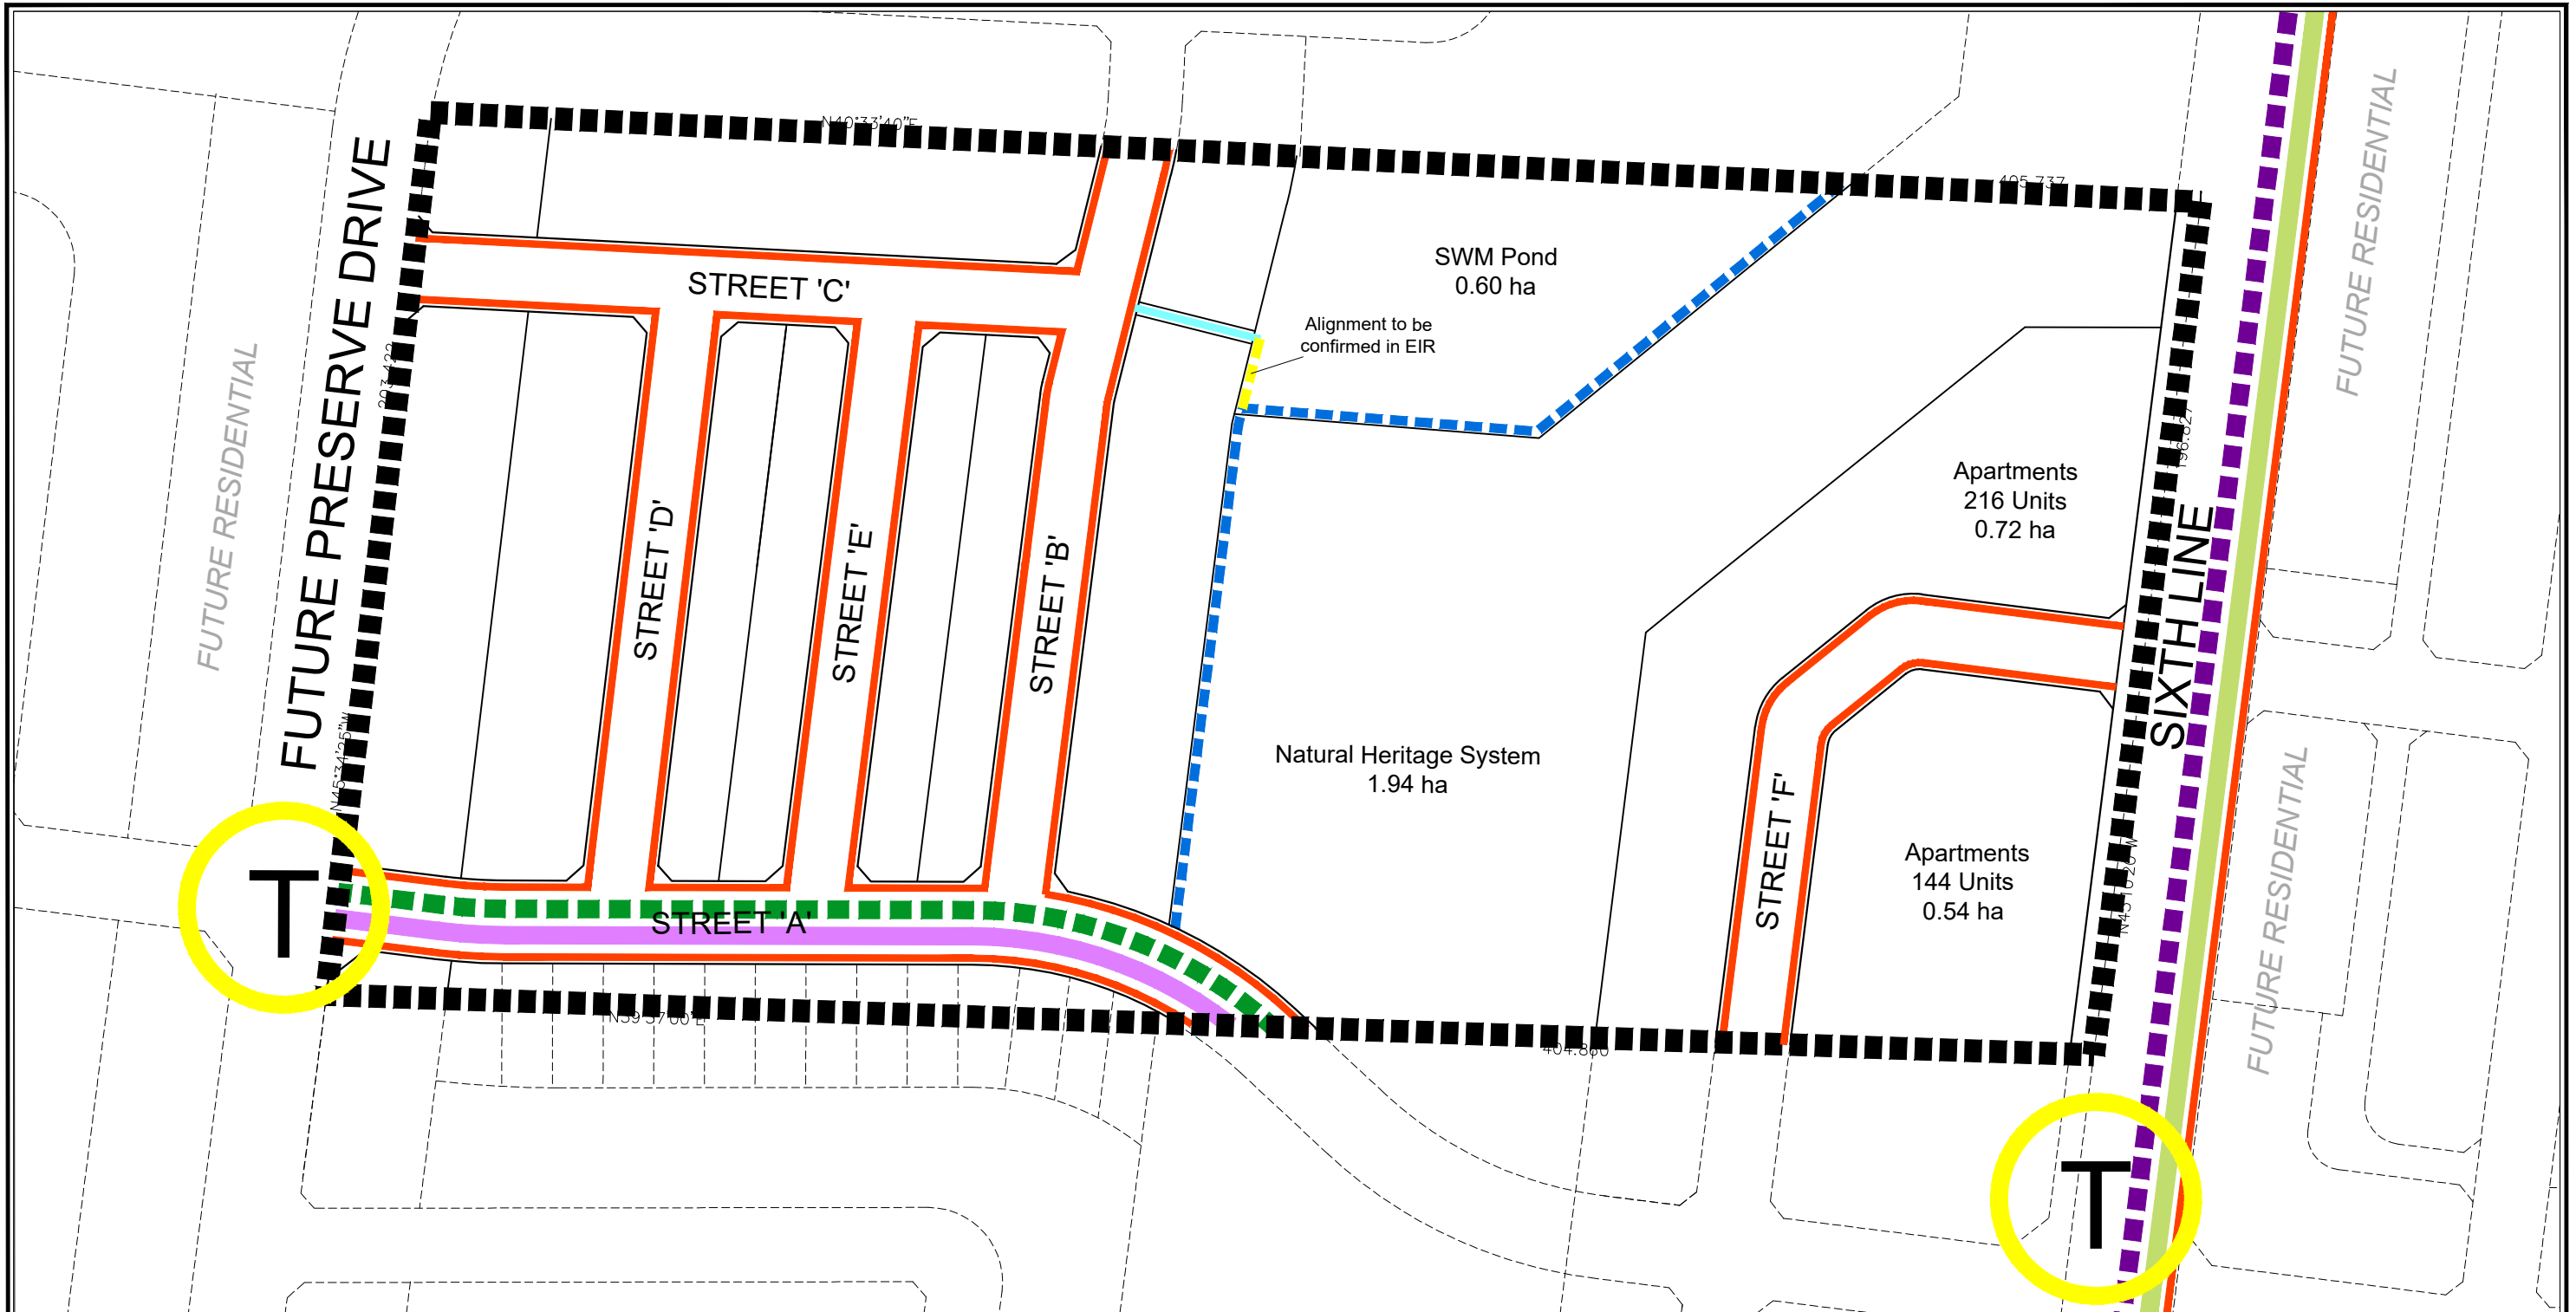

Legend

- Sidewalks
- Walkways
- - - Bicycle Lane**
- - - Signed Bike Route**
- - - Major Trail System**

- Secondary Transit Corridor Service*
- Community Service*
- (T) Potential Transit Stop Location

* From Figure NOE4 - Transportation Plan - NOESP
 ** From Figure 1 - North Oakville Trails Plan

Digram Developments Oakville Inc.

PEDESTRIAN CIRCULATION / TRANSIT FACILITY PLAN

SCALE 1:1500

October 2, 2020

\\SRV-W08-001\Shared_Data\Korsiak & Company\DIGRAM\Oakville\3380 Sixth Line\Pedestrian Circulation\Digram Sixth Line - Pedestrian Circulation - Oct 2 20_se.dwg



206-277 Lakeshore Road East
 Oakville, Ontario L6J 1H9
 T: 905-257-0227
 info@korsiak.com

