
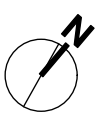


Proposed sidewalk  
connection to 166 South  
Service Road E.

Proposed sidewalk  
connection to Cross  
Avenue and Oakville GO  
Station

Future raised QEW  
pedestrian crossing to  
Oakville Place

Proposed crosswalk  
connection to 217-227  
Cross Avenue and  
571-595 Argus Road

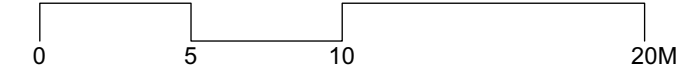

- Legend**
- Area of Conveyance (refer to Arch.)
  - Proposed Property Boundary
  - Line of building (above)
  - Extent of underground parkade (refer to Arch.)
  - Proposed Pedestrian Sidewalk Connections
  - Proposed Pedestrian Connections
  - Proposed Crosswalk Connections
  - Future Pedestrian Connection

NOT FOR CONSTRUCTION  
ISSUED FOR REVIEW &  
COMMENTS ONLY

**Architect**  
Teepie Architects Inc.  
5 Camden Street, Toronto ON  
M5V 1V2

**Civil Engineer**  
Trafalgar Engineering Limited  
1-481 Morden Road, Oakville ON  
L6K 2W6

**Traffic Engineer**  
BA Consulting Group Limited  
300-45 St. Clair Avenue West, Toronto ON  
M4V 1K9

**Solid Waste Management**  
R.J. Burnside & Associates Limited  
1455 Pickering Parkway, Pickering ON  
L1V 7G7

**Planning**  
Bousfields Inc.  
3 Church Street, Toronto ON  
M5E 1M2

This drawing must not be scaled. The  
contractors shall verify all dimensions and  
other data on site prior to commencement of  
work. Discrepancies, errors, and omissions  
are to be reported to Public City Architecture Inc.  
prior to proceeding with the Work.

Drawings and specifications as instruments of  
service are the property of Public City Architecture  
Inc.; the copyright in the same being reserved.  
No reproduction or revision to these drawings may  
be made without the permission of Public City  
Architecture Inc., and when made, must bear their  
name. All prints to be returned to Public City  
Architecture Inc. upon request.

Project  
590 Argus Development  
Oakville, Ontario

Drawing  
Pedestrian Circulation Plan

Drawn By TL	Reviewed By LW
Scale As Noted	Project No.
Date 2023.04.04	Drawing No. L104