


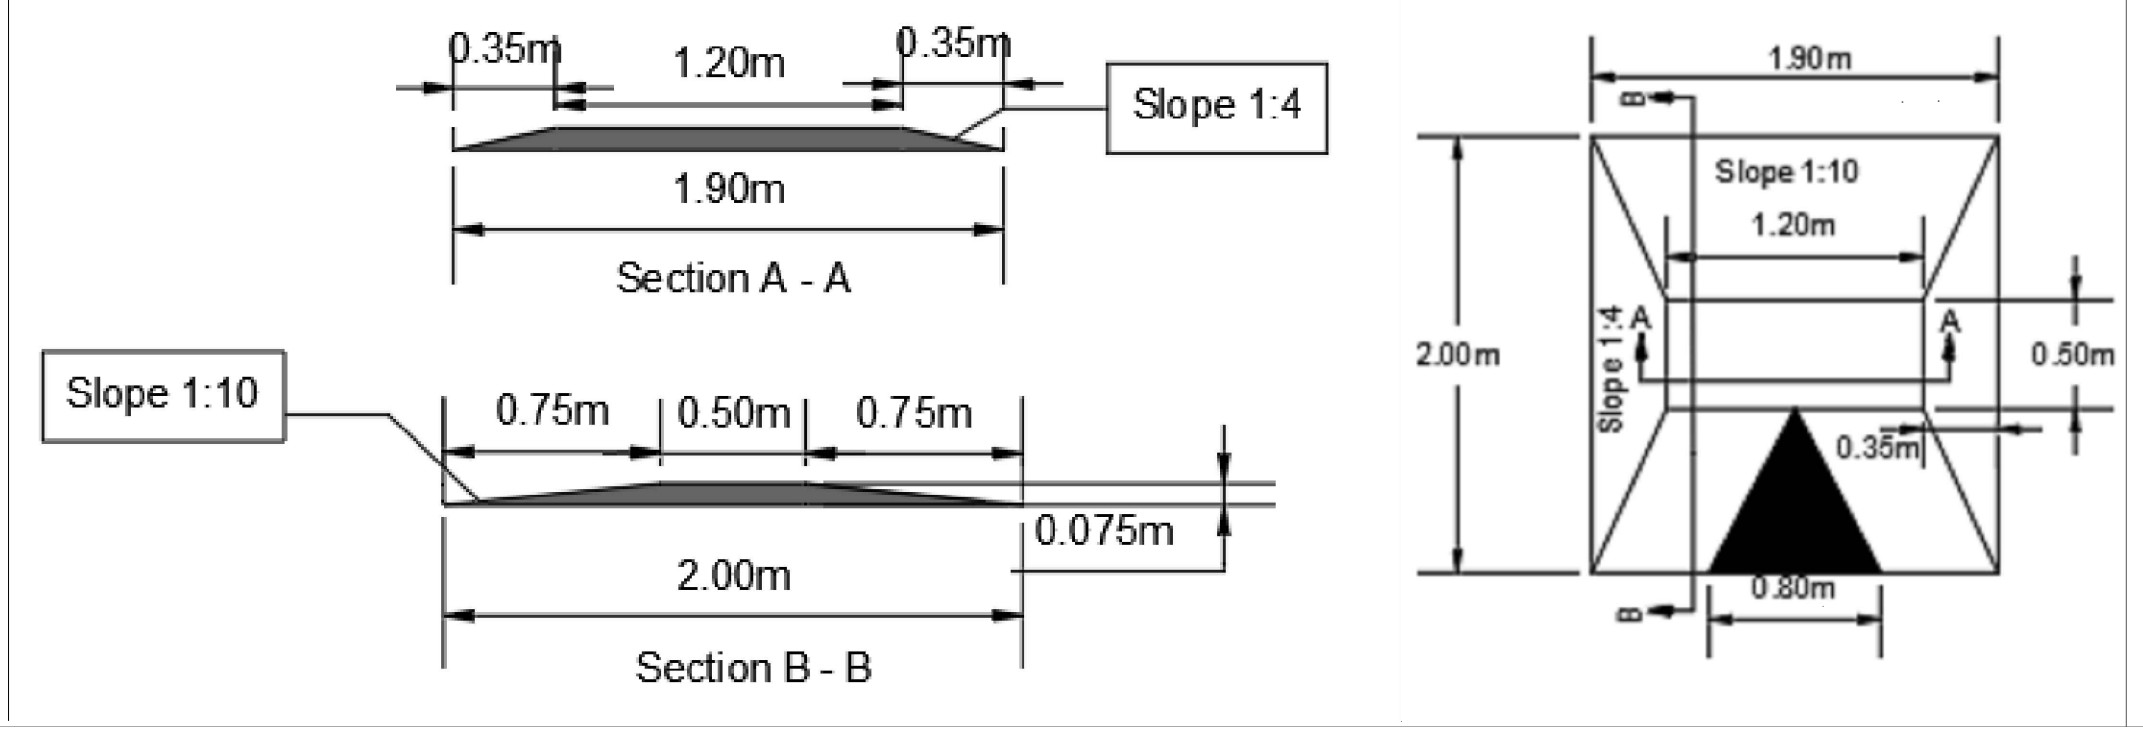

Notes:

1)



SCALE: 1:500
REVISION: 1
DRAWN BY: HH
CHECKED BY: JM
DATE: MAR 31, 2025



OAKVILLE

Traffic Calming Design

Southview Rd.
Pinegrove Rd. to Rebecca St.




Transportation and Engineering Department

Drawing No. Sheet 1 of 3



Notes:

1)

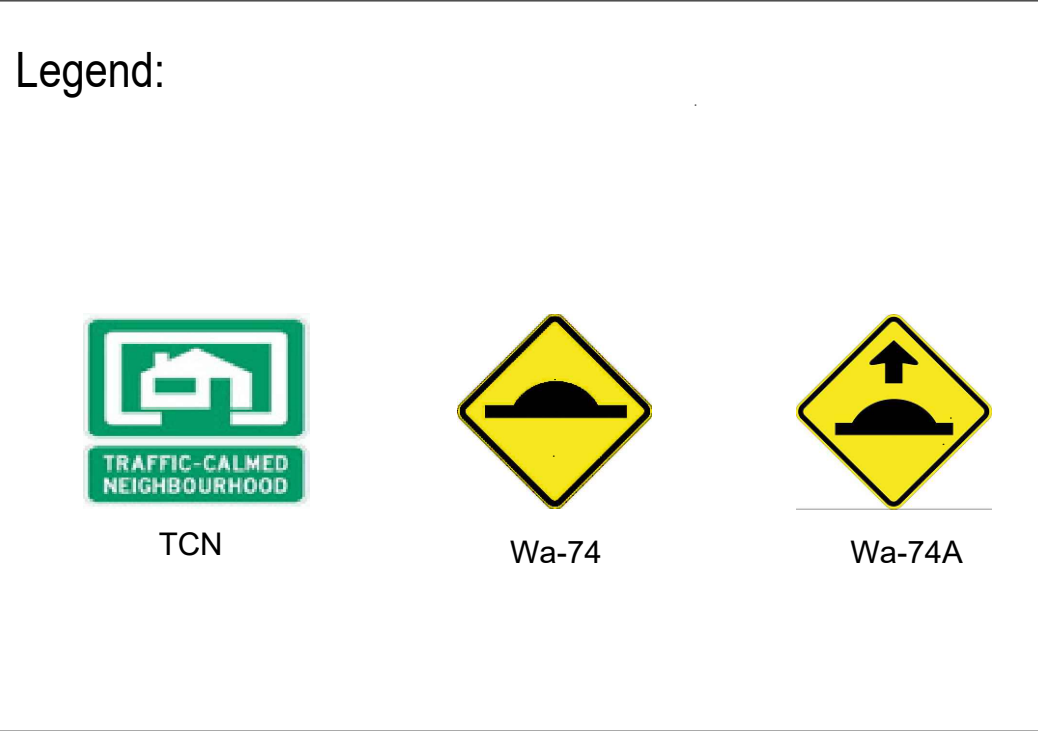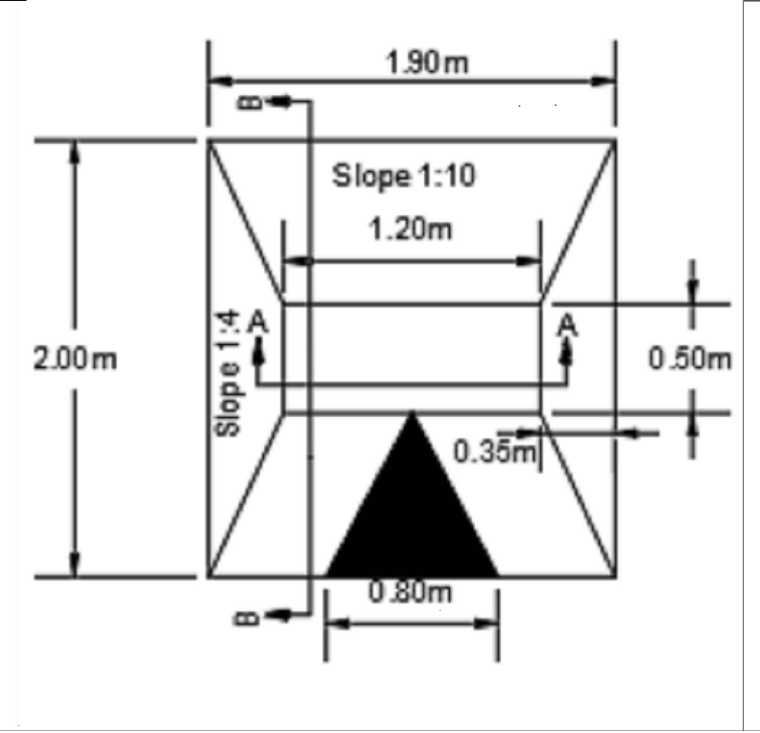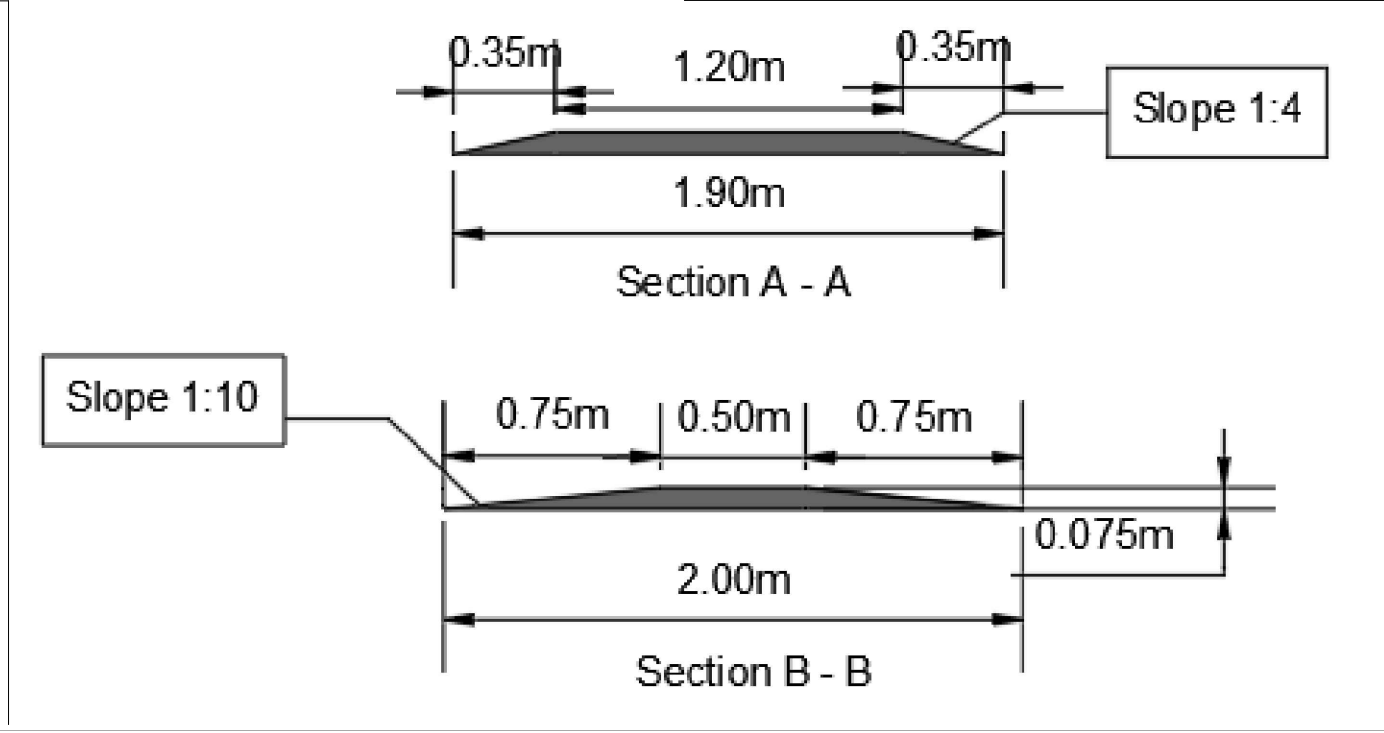

SCALE: 1:500
REVISION: 1
DRAWN BY: HH
CHECKED BY: JM
DATE: MAR 31, 2025



OAKVILLE

Traffic Calming Design



Southview Rd.
Pinegrove Rd. to Rebecca St.

Transportation and Engineering Department

Drawing No. Sheet 2 of 3




Notes:
1)

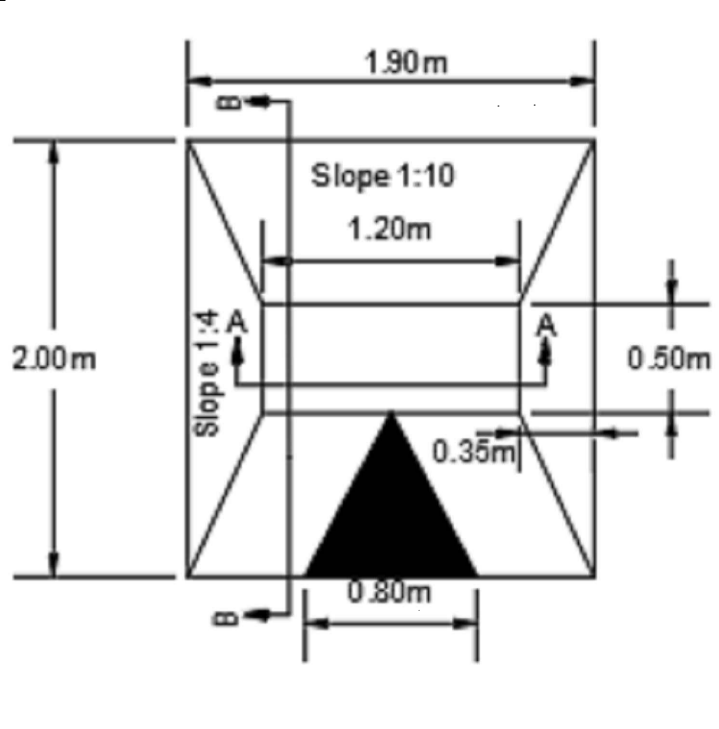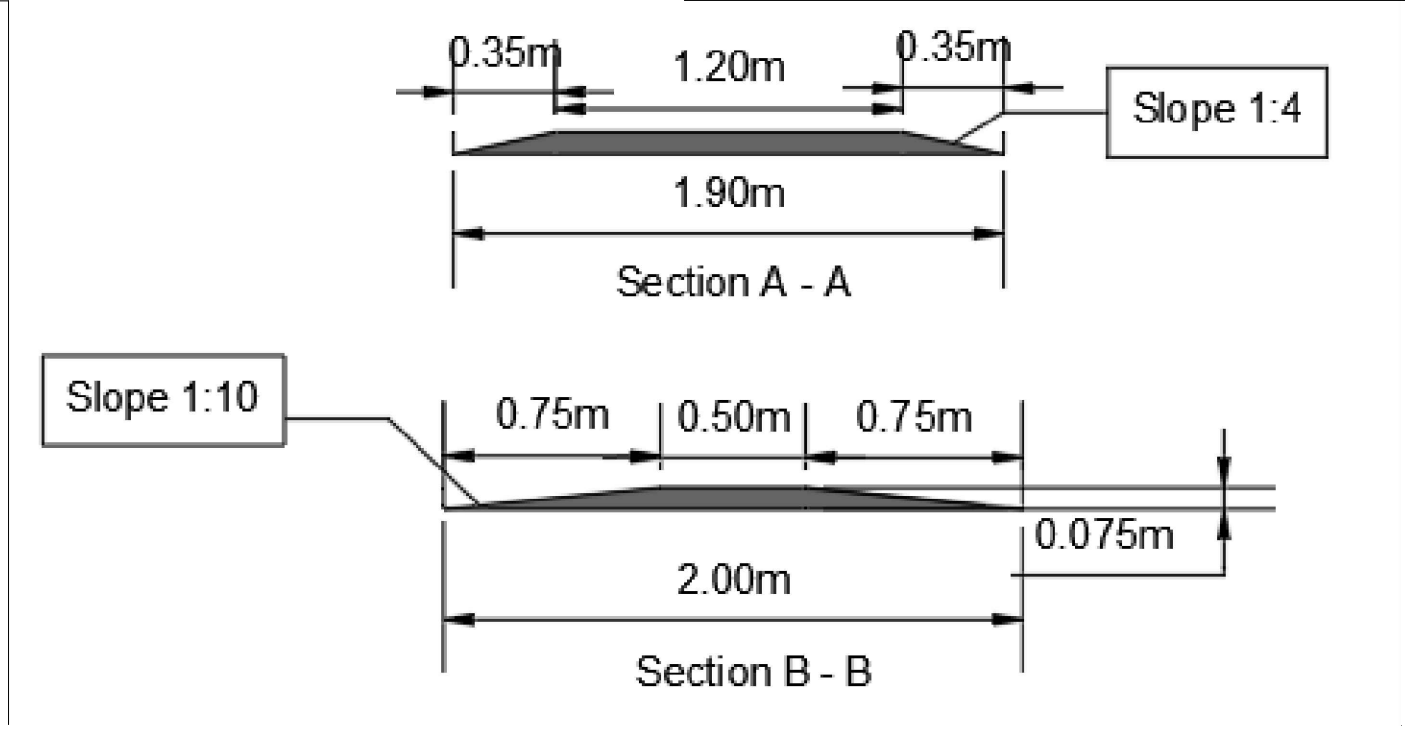


Legend:



TCN

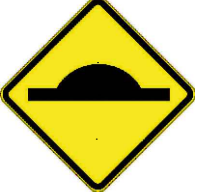

Wa-74

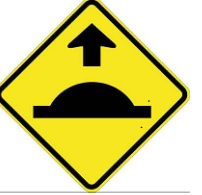

Wa-74A

SCALE: 1:500
REVISION: 1
DRAWN BY: HH
CHECKED BY: JM
DATE: MAR 31, 2025



OAKVILLE

Traffic Calming Design

Southview Rd.
Pinegrove Rd. to Rebecca St.

Transportation and Engineering Department

Drawing No. Sheet 3 of 3