


LEGEND

- Property Line
- Existing Elevation
- + Proposed Elevation
- Existing Tree to Remain
- Existing Tree to be Removed
- Proposed Deciduous Tree
- Proposed Evergreen Tree

NO.	DATE	PRINT & REVISION RECORD

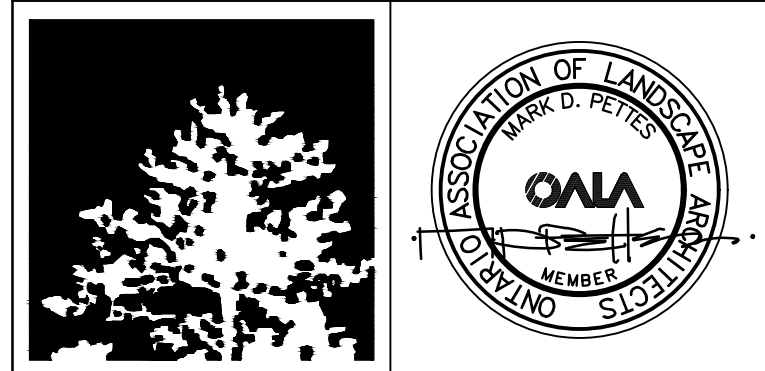

LANDSCAPE CONSULTANT:
MDP
LANDSCAPE CONSULTANTS LIMITED
 1480 YONGE STREET, SUITE #108
 AURORA, ONTARIO L4G 9R8
 TEL (905) 841-6618 FAX (905) 841-5619

PROJECT:
MILANI RESIDENCE
 1538 BAYVIEW RD., OAKVILLE, ON


DRAWING TITLE:
LANDSCAPE PLAN

DRAWN BY: **S.B.** CHECKED BY: **M.P.**

SCALE: **1 : 100** DATE: **DEC 15th, 2022**

PROJECT NUMBER: DRAWING NO: **L1**

ISSUED FOR:

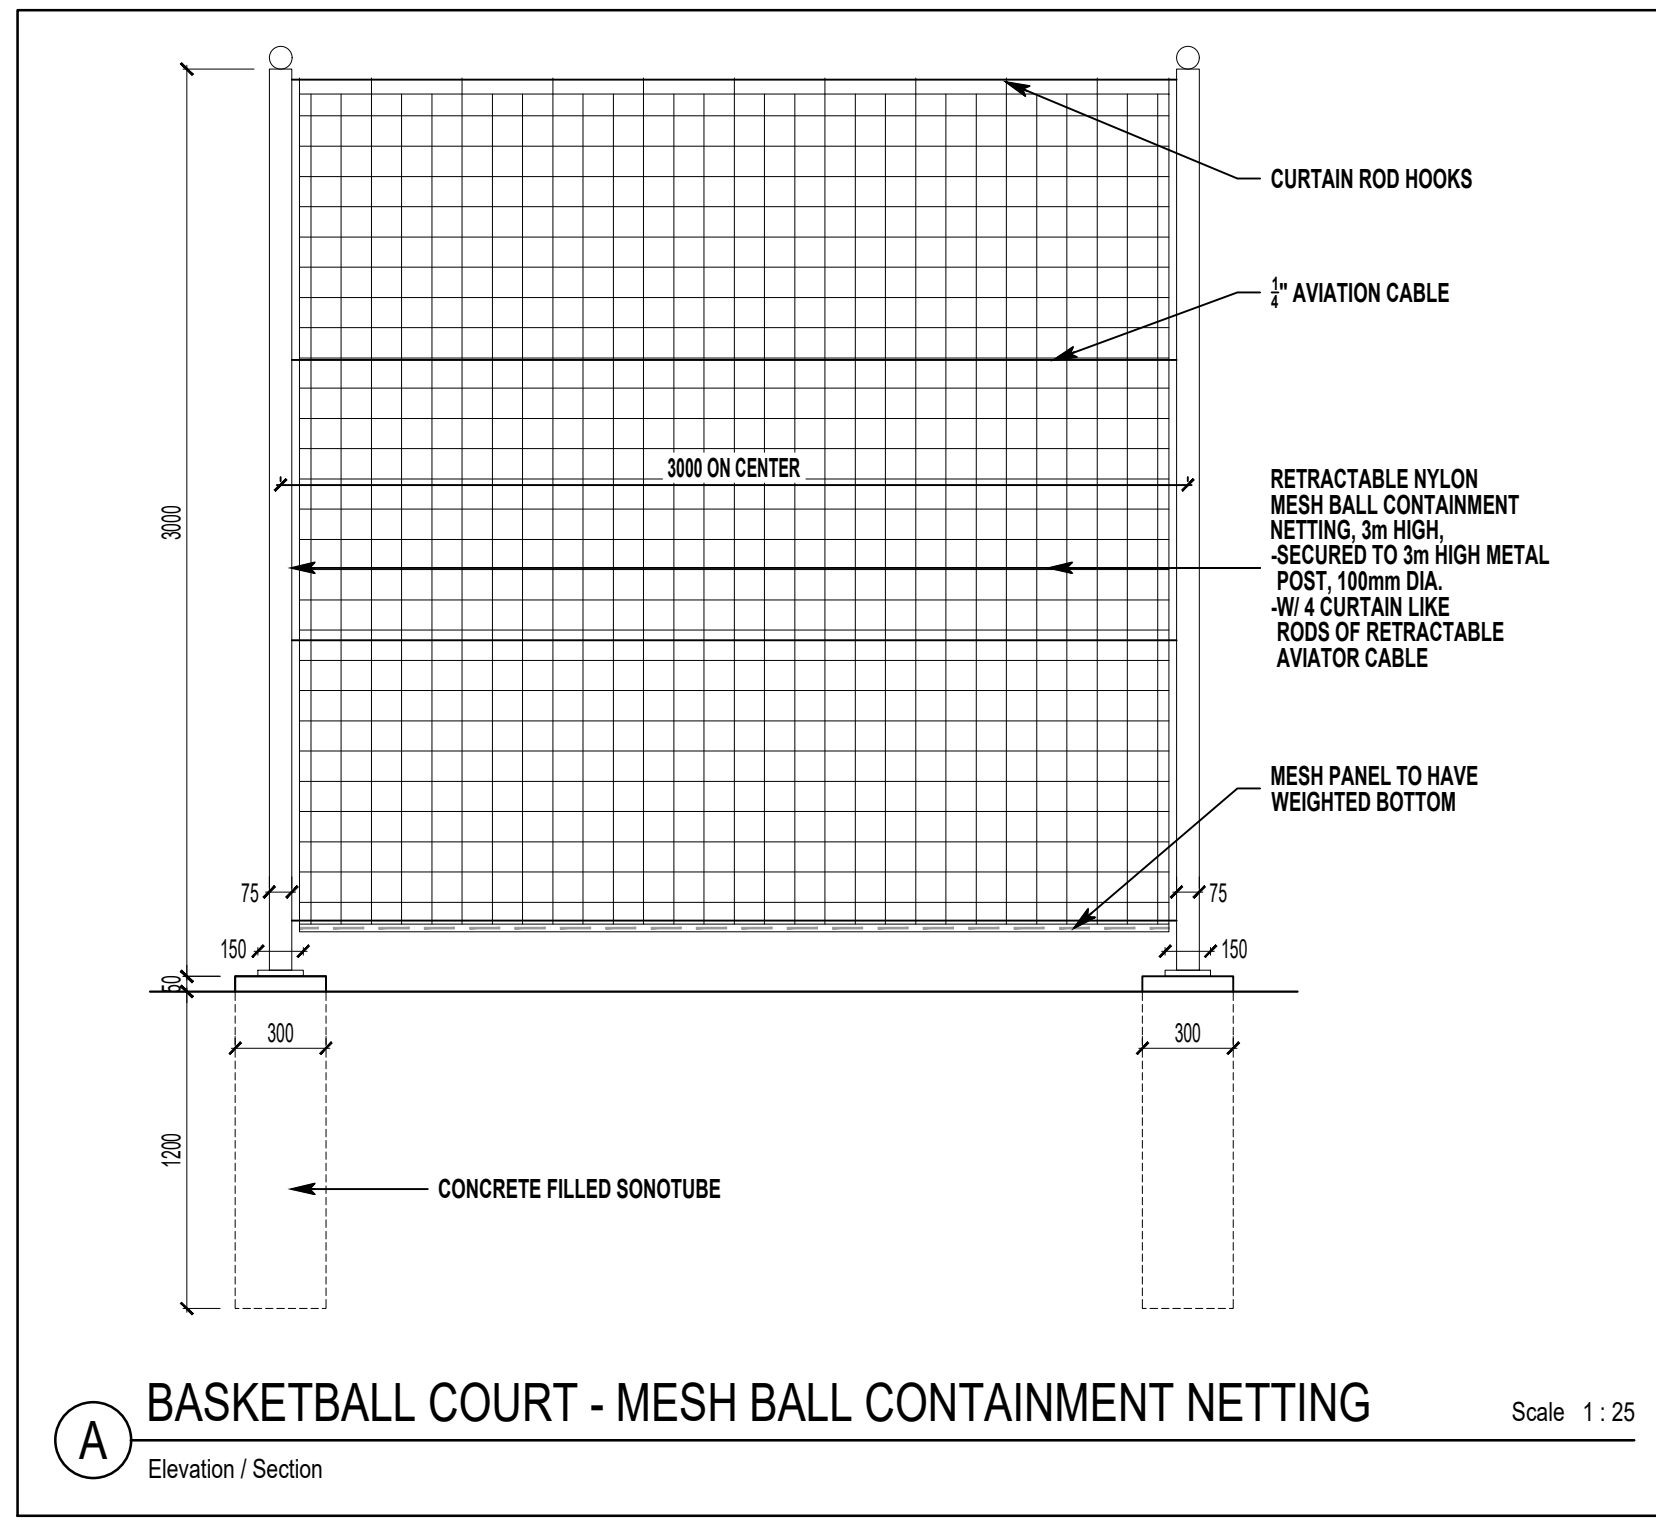

A BASKETBALL COURT - MESH BALL CONTAINMENT NETTING Scale 1 : 25
 Elevation / Section