


Notes:

LEGEND:

- 400m Transit Walking Distance

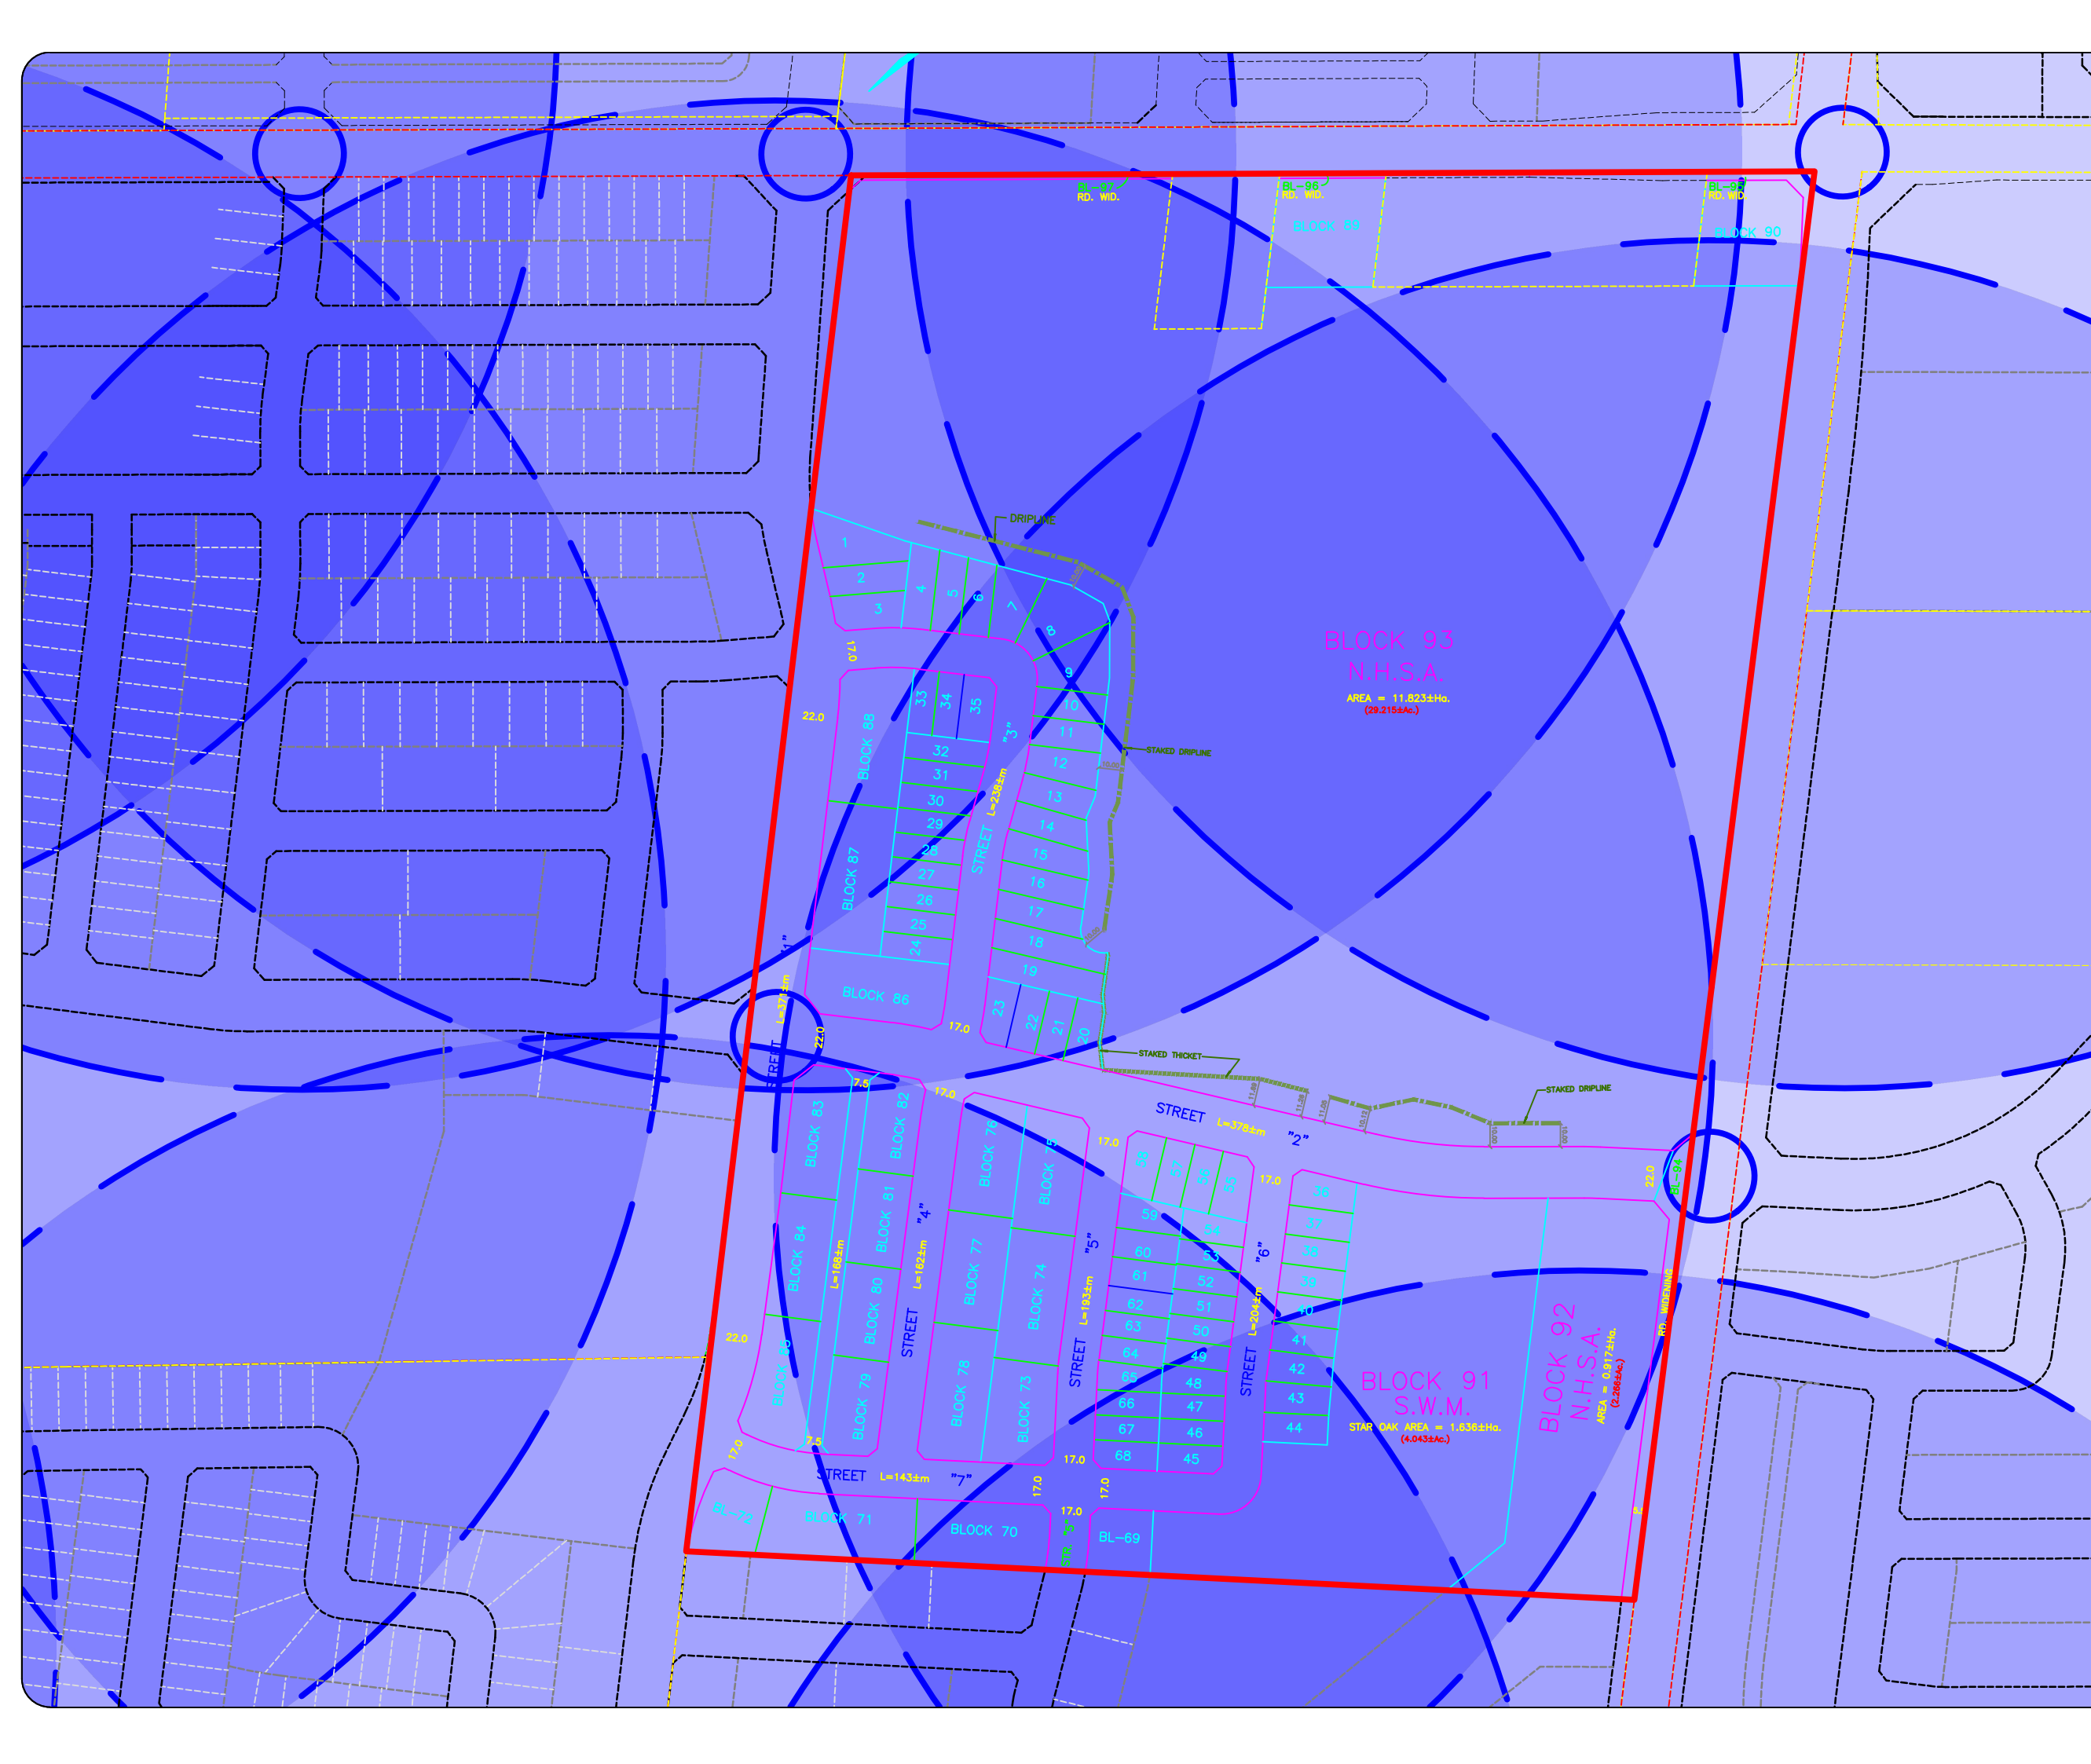

REV:	DESCRIPTION:	BY:	DATE:
-	-	-	xx/xx/xx
STATUS:			status

CGH Transportation
 628 Haines Road
 Newmarket, ON
 L3Y 6V5
 (905) 251-4070

CLIENT: Star Oak South Developments

ARCHITECT:

SITE: Neighbourhood 9/10/11

TITLE: Transit Facilities Concept Plan

SCALE AT A3: NTS	DATE: 2021-01-08	DRAWN:	CHECKED:
PROJECT NO: 2020-108	DRAWING NO: 001	REVISION:	