



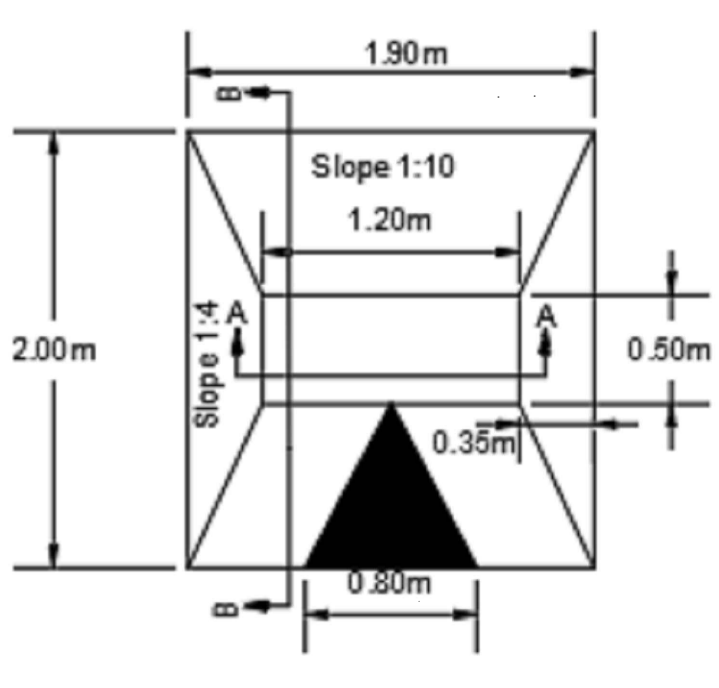


Notes:
1)

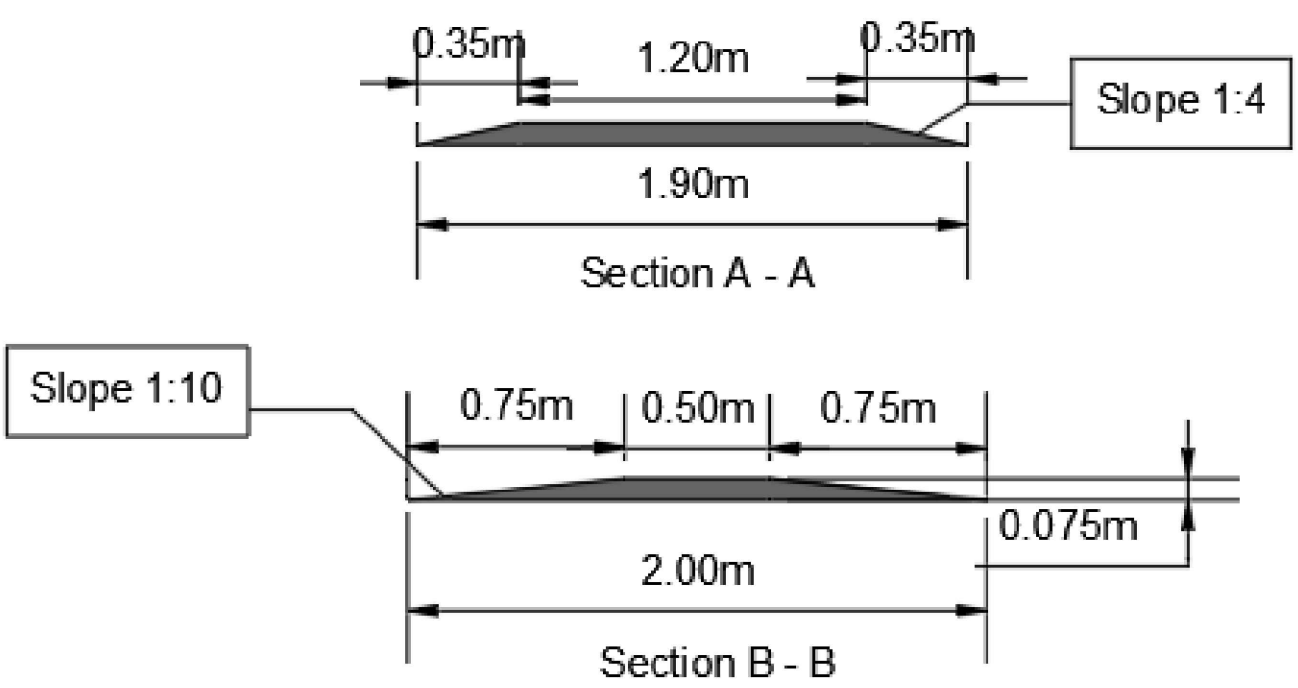

Legend:



TCN

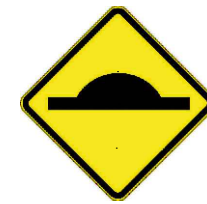

Wa-74



Wa-74A

SCALE: 1:500
REVISION: 1
DRAWN BY: HH
CHECKED BY: JM
DATE: MAR 31, 2025



OAKVILLE

Traffic Calming Design


Queen Mary Dr.

Speers Road to Highland Rd.

Transportation and Engineering Department




Notes:
1)

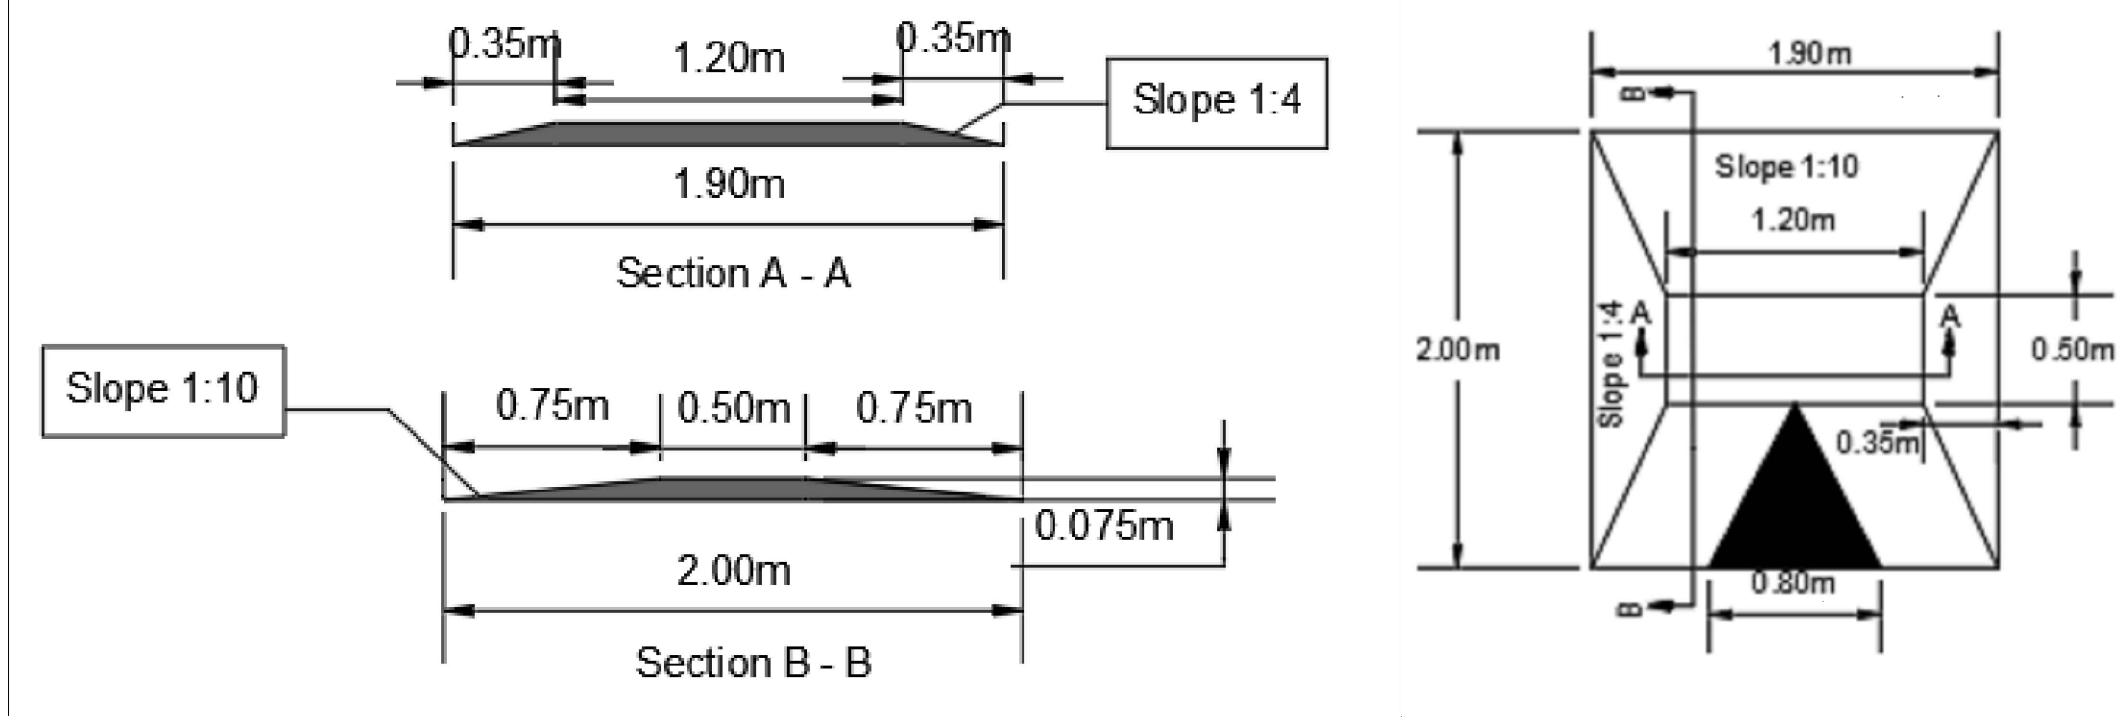

Legend:



TCN

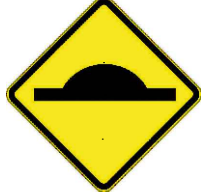

Wa-74



Wa-74A

SCALE: 1:500
REVISION: 1
DRAWN BY: HH
CHECKED BY: JM
DATE: MAR 31, 2025



OAKVILLE

Traffic Calming Design

Queen Mary Dr.
Speers Road to Highland Rd.

Transportation and Engineering Department

Drawing No. Sheet 2 of 2