



ELEVATION NORTH 1
1 : 500 P410

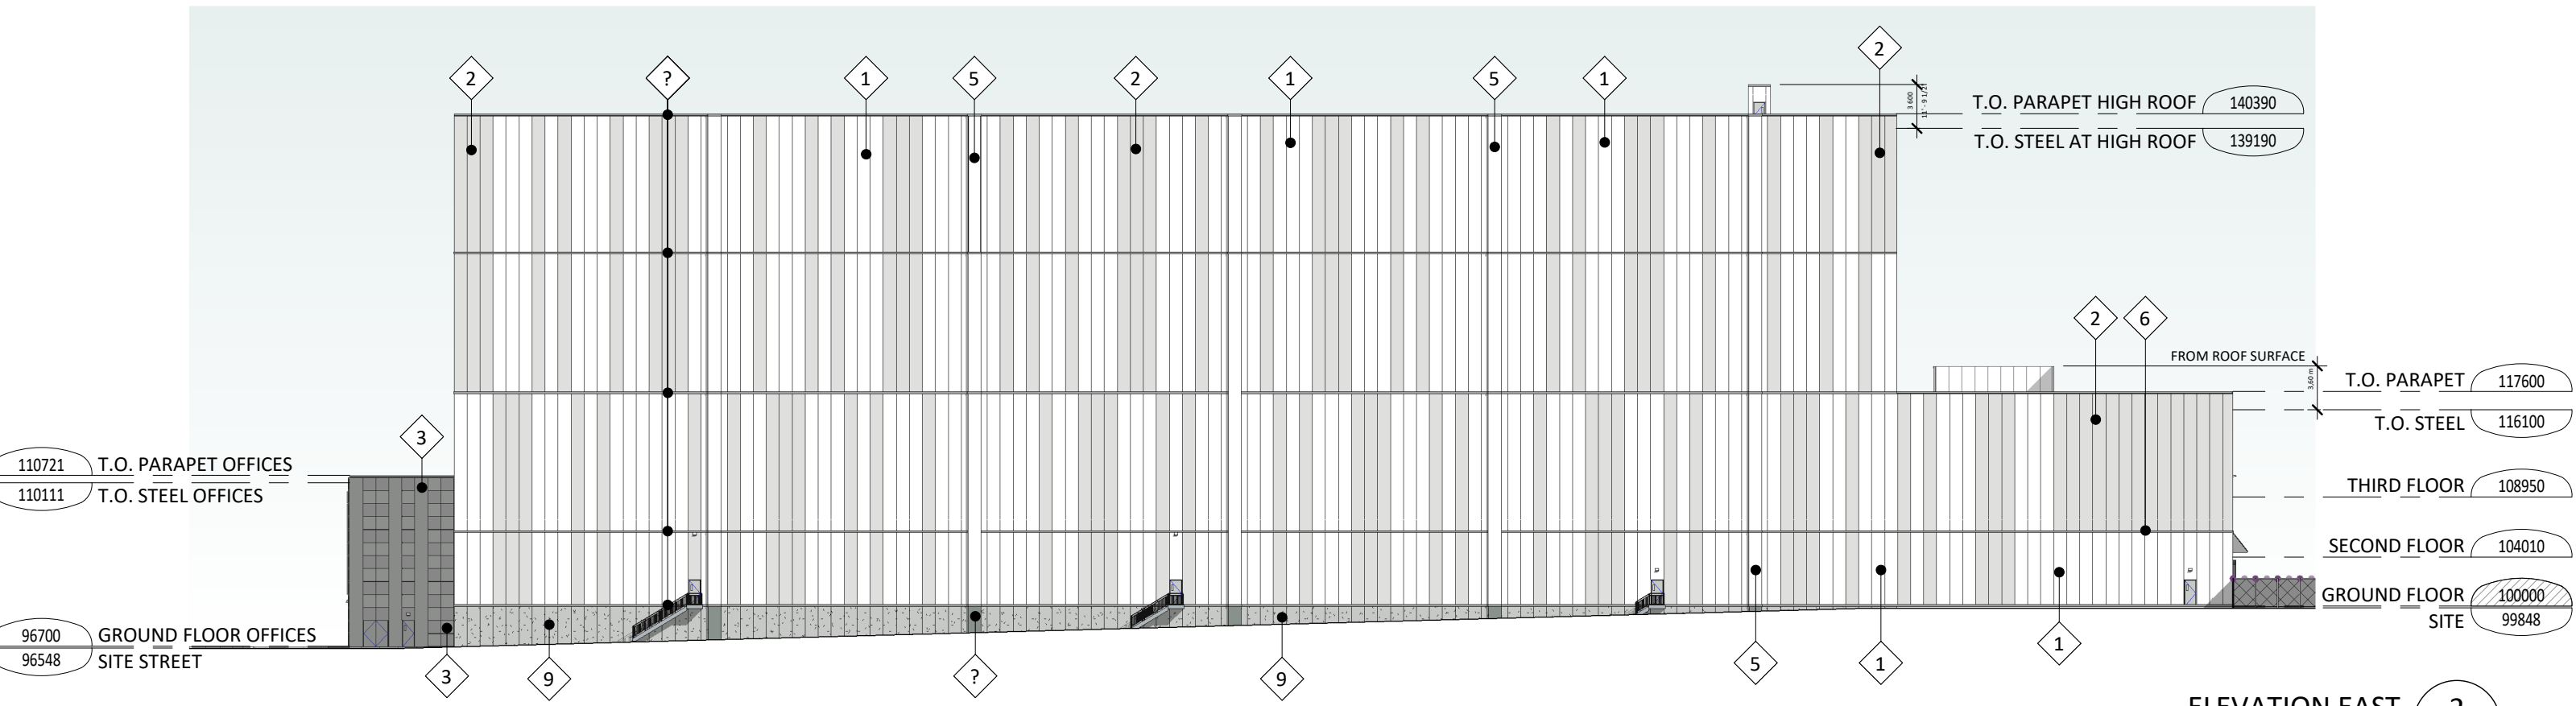

ELEVATION EAST 2
1 : 500 P410

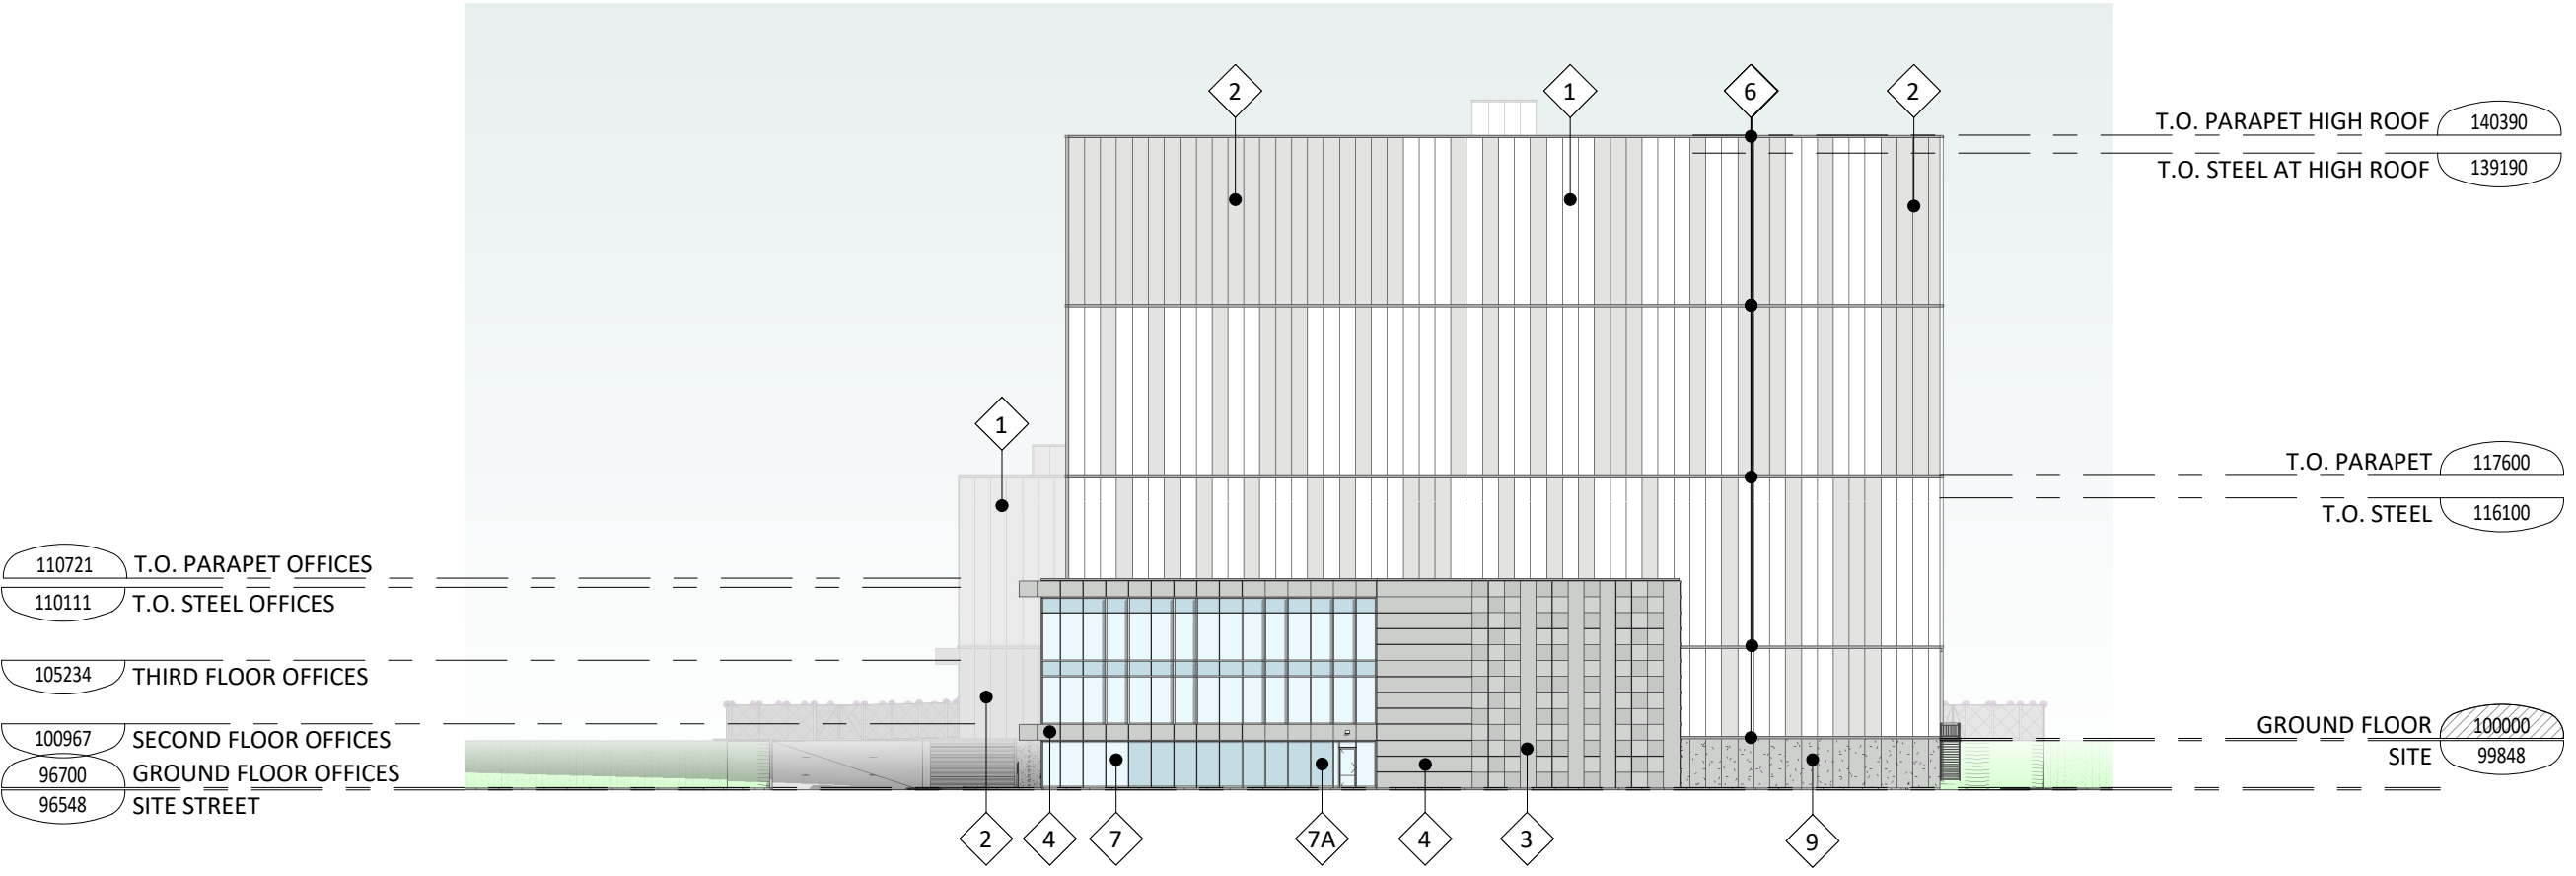

ELEVATION SOUTH 1
1 : 500 P420



ELEVATION WEST 2
1 : 500 P420