

All drawings are the property of the Architect and must be returned upon request.
 Contractor shall check all dimensions and report any discrepancies to the Architect before proceeding with the work.
 The contractor and/or engineer shall verify u/s footing elevations and soil bearing capacity prior to excavation and the commencement of work.
DO NOT SCALE DRAWINGS




DEANE AVE. ELEVATION

			
BELLARA - STEEL SIDING WALNUT	ARRISCRAFT - ADAIR LIMESTONE	ALUMINUM PANEL - DURANAR COATING - Dark Bronze UC70149F	ALUMINUM PANEL - DURANAR COATING - Anodic Clear UC110423F



KERR ST. ELEVATION

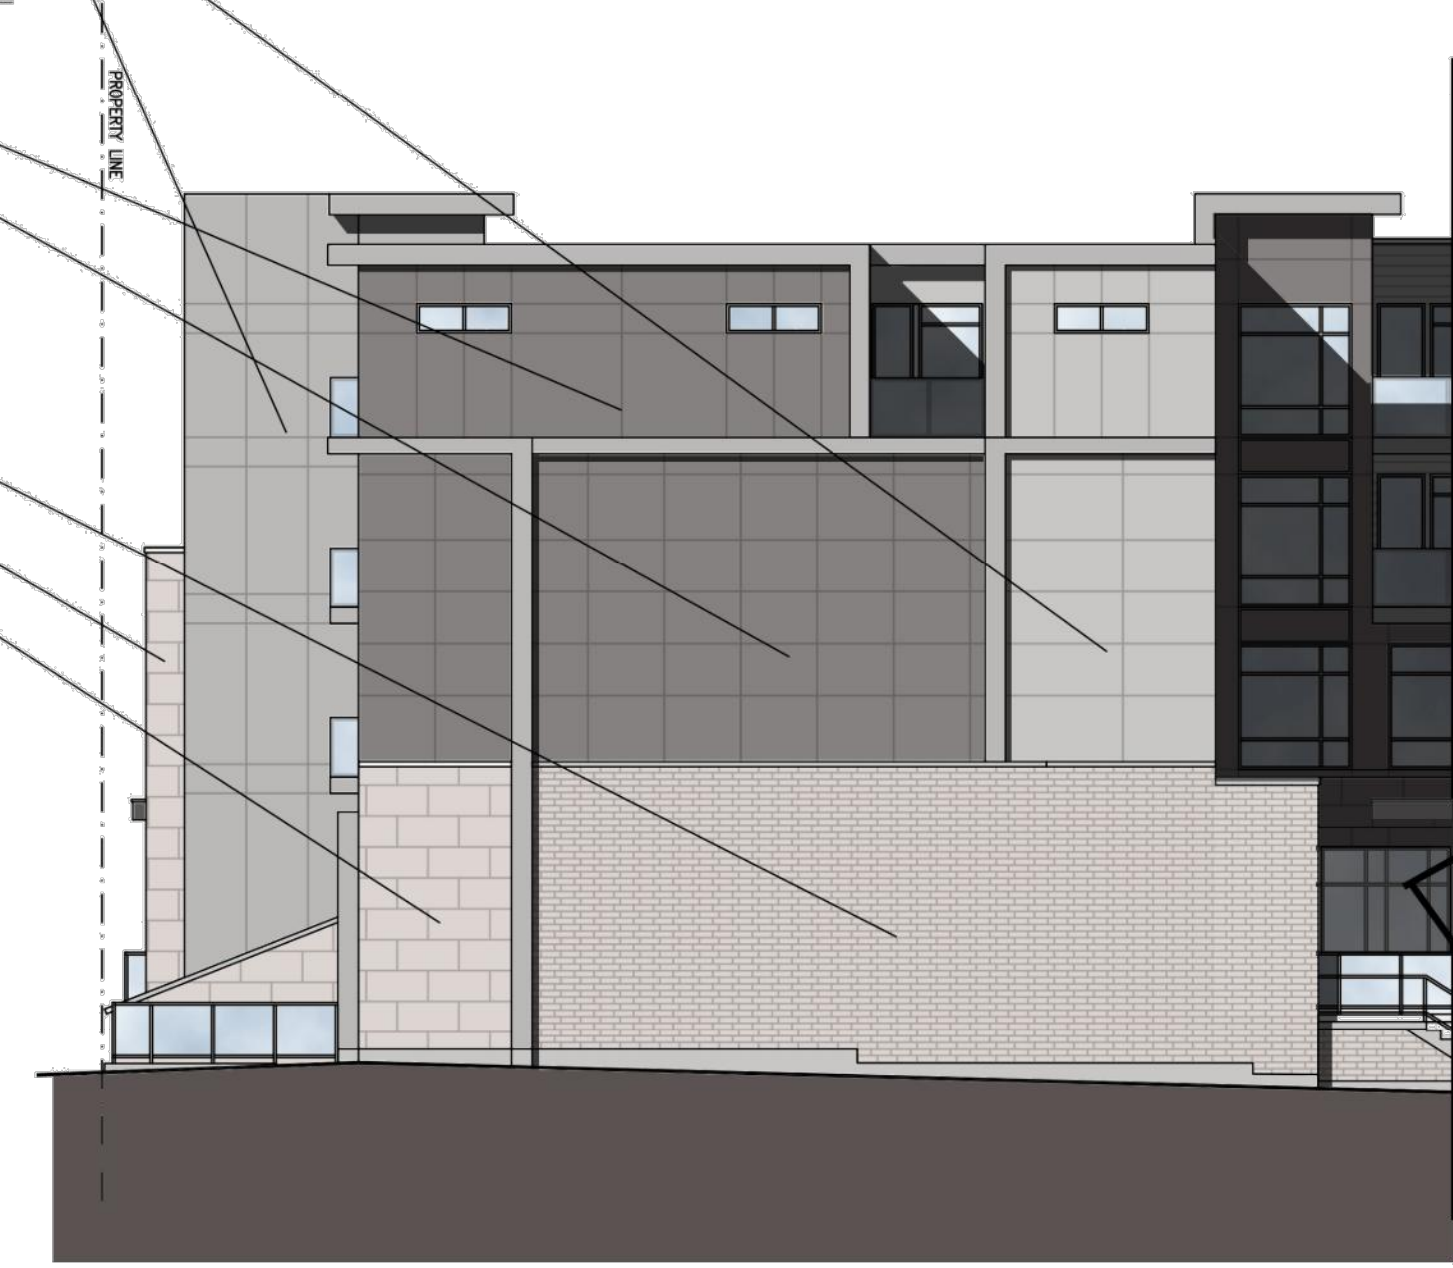

WEST SIDE PART ELEVATION

3	JUL 19, 2021	RE-ISSUED FOR SPA PER CITY COMMENTS
2	JAN 29, 2021	RE-ISSUED FOR SPA PER CITY COMMENTS
1	SEP 02, 2020	ISSUED FOR SPA
no.	date	revision



GUTHRIE MUSCOVITCH
 ARCHITECTS
 Tel: (416) 252-5679 Fax: (416) 252-9637
 770 Brown's Line, Toronto, Ontario M5W 3W2

owner
RAM DINARY
 RAM.DINARY@GMAIL.COM

project
224 KERR STREET
 OAKVILLE, ONTARIO

drawing
COLOURED ELEVATIONS

scale 1:150
 date APR 2020
 drawn BB
 ch'cd
 project number **19.138**

A-12

PROPERTY LINE



- All drawings are the property of the Architect and must be returned upon request.
- Contractor shall check all dimensions and report any discrepancies to the Architect before proceeding with the work.
- The contractor and/or engineer shall verify the footing elevations and soil bearing capacity prior to excavation and the commencement of work.
- DO NOT SCALE DRAWINGS

no.	date	revision
3	JUL 15, 2021	RE-ISSUED FOR SPA PER CITY COMMENTS
2	JAN 29, 2021	RE-ISSUED FOR SPA PER CITY COMMENTS
1	SEP 02, 2020	ISSUED FOR SPA



GUTHRIE MUSCOVITCH ARCHITECTS

Tel: (416) 252-5679 Fax: (416) 252-9637
770 Brown's Line, Toronto, Ontario M8W 3W2

owner
RAM DINARY
RAM.DINARY@GMAIL.COM

project
224 KERR STREET
OAKVILLE, ONTARIO

drawing
COLOURED ELEVATIONS
KERR ST. SOUTH PART

scale 1:50
 date APR 2020
 drawn BB
 ch'd
 project number 19.138

A-12a

- All drawings are the property of the Architect and must be returned upon request.
- Contractor shall check all dimensions and report any discrepancies to the Architect before proceeding with the work.
- The contractor and/or engineer shall verify its footing elevations and soil bearing capacity prior to excavation and the commencement of work.
- DO NOT SCALE DRAWINGS

PROPERTY LINE



no.	date	revision
3	JUL 15, 2021	RE-ISSUED FOR SPA PER CITY COMMENTS
2	JAN 25, 2021	RE-ISSUED FOR SPA PER CITY COMMENTS
1	SEP 02, 2020	ISSUED FOR SPA



GUTHRIE MUSCOVITCH
ARCHITECTS
Tel: (416) 252-5679 Fax: (416) 252-9637
770 Brown's Line, Toronto, Ontario M5W 3W2

owner
RAM DINARY
RAM.DINARY@GMAIL.COM

project
224 KERR STREET
OAKVILLE, ONTARIO

drawing
COLOURED ELEVATIONS
KERR ST. NORTH PART

scale 1:50
date APR 2020
drawn BB
chk'd
project number 19.138

A-12b

■ All drawings are the property of the Architect and must be returned upon request.
 ■ Contractor shall check all dimensions and report any discrepancies to the Architect before proceeding with the work.
 ■ The contractor and/or engineer shall verify the footing elevations and soil bearing capacity prior to excavation and the commencement of work.
 ■ DO NOT SCALE DRAWINGS

PROPERTY LINE



<input type="checkbox"/>			
<input type="checkbox"/>			
<input type="checkbox"/>	3	JUL 15, 2021	RE-ISSUED FOR SPA PER CITY COMMENTS
<input type="checkbox"/>	2	JAN 25, 2021	RE-ISSUED FOR SPA PER CITY COMMENTS
<input type="checkbox"/>	1	SEP 02, 2020	ISSUED FOR SPA
<input type="checkbox"/>	no.	date	revision



GUTHRIE MUSCOVITCH
 ARCHITECTS
 Tel: (416) 252-5679 Fax: (416) 252-9637
 770 Brown's Line, Toronto, Ontario M8W 3W2

owner
RAM DINARY
 RAM.DINARY@GMAIL.COM

project
224 KERR STREET
 OAKVILLE, ONTARIO

drawing
COLOURED ELEVATIONS
 DEANE AVE. EAST PART

scale 1:50
 date APR 2020
 drawn BB
 ch'd
 project number 19.138

A-12c

■ All drawings are the property of the Architect and must be returned upon request.
 ■ Contractor shall check all dimensions and report any discrepancies to the Architect before proceeding with the work.
 ■ The contractor and/or engineer shall verify its footing elevations and soil bearing capacity prior to excavation and the commencement of work.
 ■ DO NOT SCALE DRAWINGS



3	JUL 15, 2021	RE-ISSUED FOR SPA PER CITY COMMENTS
2	JAN 29, 2021	RE-ISSUED FOR SPA PER CITY COMMENTS
1	SEP 02, 2020	ISSUED FOR SPA
no.	date	revision



GUTHRIE MUSCOVITCH
 ARCHITECTS
 Tel: (416) 252-5679 Fax: (416) 252-9637
 770 Brown's Line, Toronto, Ontario M5W 3W2

owner
RAM DINARY
 RAM.DINARY@GMAIL.COM

project
224 KERR STREET
 OAKVILLE, ONTARIO

drawing
COLOURED ELEVATIONS
 DEANE AVE. MID PART

scale 1:50
 date APR 2020
 drawn BB
 ch'cd
 project number 19.138

A-12d

+ All drawings are the property of the Architect and must be returned upon request.
 + Contractor shall check all dimensions and report any discrepancies to the Architect before proceeding with the work.
 + The contractor and/or engineer shall verify its footing elevations and soil bearing capacity prior to excavation and the commencement of work.
 + DO NOT SCALE DRAWINGS

PROPERTY LINE



3	JUL 15, 2021	RE-ISSUED FOR SPA PER CITY COMMENTS
2	JAN 25, 2021	RE-ISSUED FOR SPA PER CITY COMMENTS
1	SEP 02, 2020	ISSUED FOR SPA
no.	date	revision



GUTHRIE MUSCOVITCH
ARCHITECTS

Tel: (416) 252-5679 Fax: (416) 252-9637
770 Brown's Line, Toronto, Ontario M5W 3W2

owner
RAM DINARY
RAM.DINARY@GMAIL.COM

project
224 KERR STREET
OAKVILLE, ONTARIO

drawing
COLOURED ELEVATIONS
DEANE AVE. EAST PART

scale 1:50
date APR 2020
drawn BB
ch'd
project number 19.138

A-12e