

This drawing, as an instrument of service, is provided by and is the property of Turner Fleischer Architects Inc. The contractor must verify and accept responsibility for all dimensions and conditions on site and must notify Turner Fleischer Architects Inc. of any variations from the supplied information. This drawing is not to be scaled. The architect is not responsible for the accuracy of survey, structural, mechanical, electrical, etc. information shown on this drawing. Refer to the appropriate consultant drawings before proceeding with the work. Contractor must conform to all applicable codes and requirements of all relevant governing jurisdictions. The contractor working from drawings not specifically marked "for Contractor" must assume full responsibility and bear costs for any corrections or damages resulting from his work.



OPTION 2

#	DATE	ISSUED FOR	DESCRIPTION	BY
1	2021-09-17	ISSUED FOR CLT		AYU

PROJECT
 550 Kerr Street
 Oakville, Ontario

DRAWING
 CONTEXT/BLOCK PLAN

PROJECT NO. 21.049SPA	
PROJECT DATE 2021-09-17	
DRAWN BY LLE	
CHECKED BY AYU	
SCALE 1 : 500	

This drawing, as an instrument of service, is provided by and is the property of Turner Fleischer Architects Inc. The contractor must verify and accept responsibility for all dimensions and conditions on site and must notify Turner Fleischer Architects Inc. of any variations from the supplied information. This drawing is not to be scaled. The architect is not responsible for the accuracy of survey, structural, mechanical, electrical, etc. information shown on this drawing. Refer to the appropriate consultant drawings before proceeding with the work. Contractor must conform to all applicable codes and requirements of all applicable governing jurisdictions. The contractor working from drawings not specifically marked "For Contractor" must assume full responsibility and bear costs for any corrections or damages resulting from his work.

SHADOW STUDY LEGEND

- SHADOWS ON THE ROOF
- SHADOWS BY PROPOSED DEVELOPMENT
- SHADOWS BY ADJACENT PROPOSED DEVELOPMENT




1 APRIL 21 - 0754 AM
 SPA811 1:2000



2 APRIL 21 - 0854 AM
 SPA811 1:2000



3 APRIL 21 - 0954 AM
 SPA811 1:2000

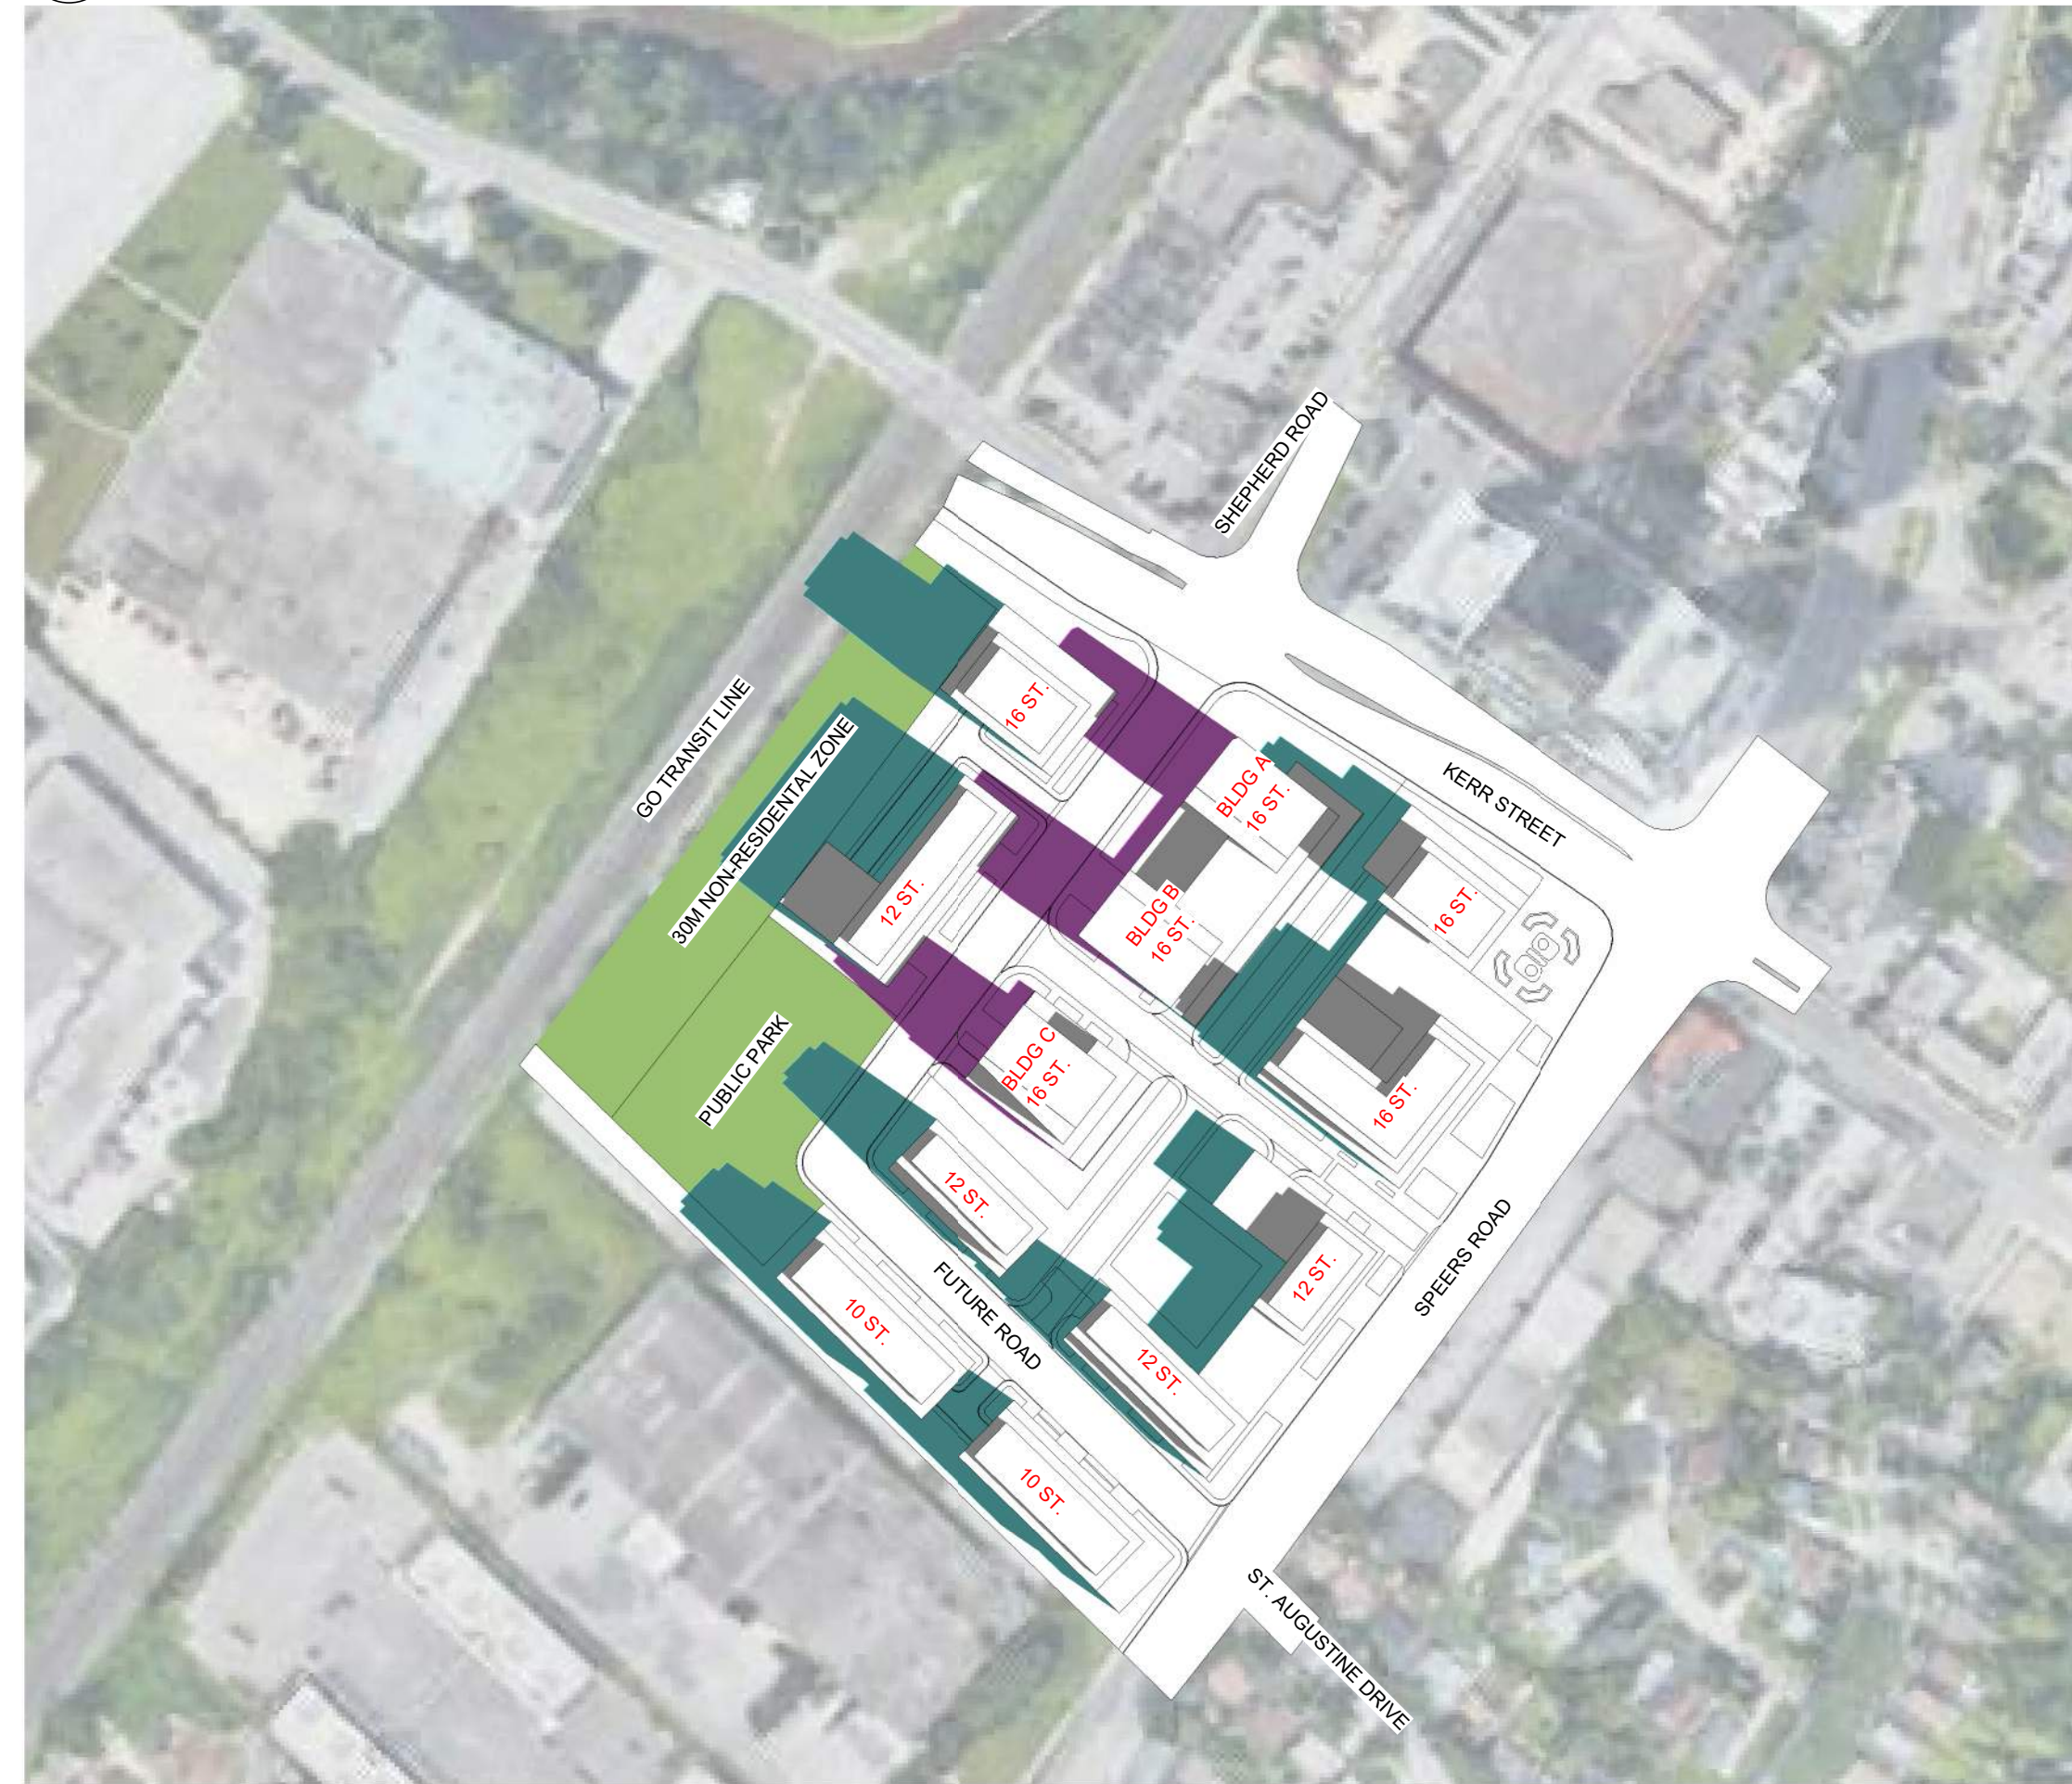

4 APRIL 21 - 1054 AM
 SPA811 1:2000



OPTION 2

#	DATE	ISSUED FOR	DESCRIPTION	BY
1	2021-09-17	ISSUED FOR CLT		AYU

PROJECT
550 Kerr Street
 Oakville, Ontario

APRIL SHADOW STUDIES

PROJECT NO.
21.049SPA
 PROJECT DATE
2021-09-17
 DRAWN BY
Author
 CHECKED BY
Checker
 SCALE
1:2000

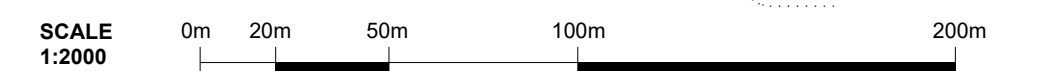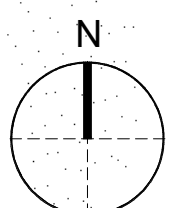

This drawing, as an instrument of service, is provided by and is the property of Turner Fleischer Architects Inc. The contractor must verify and accept responsibility for all dimensions and conditions on site and must notify Turner Fleischer Architects Inc. of any variations from the supplied information. The drawing is not to be scaled. The architect is not responsible for the accuracy of survey, structural, mechanical, electrical, etc. information shown on this drawing. Refer to the appropriate consultant drawings before proceeding with the work. Construction must conform to all applicable codes and requirements of applicable governing jurisdiction. The contractor working from drawings not specifically marked "For Construction" must assume full responsibility and bear costs for any corrections or damages resulting from his work.

SHADOW STUDY LEGEND


- SHADOWS ON THE ROOF
- SHADOWS BY PROPOSED DEVELOPMENT
- SHADOWS BY ADJACENT PROPOSED DEVELOPMENT



1 APRIL 21 - 1154 AM
SPA812 1 : 2000



2 APRIL 21 - 1254 PM
SPA812 1 : 2000

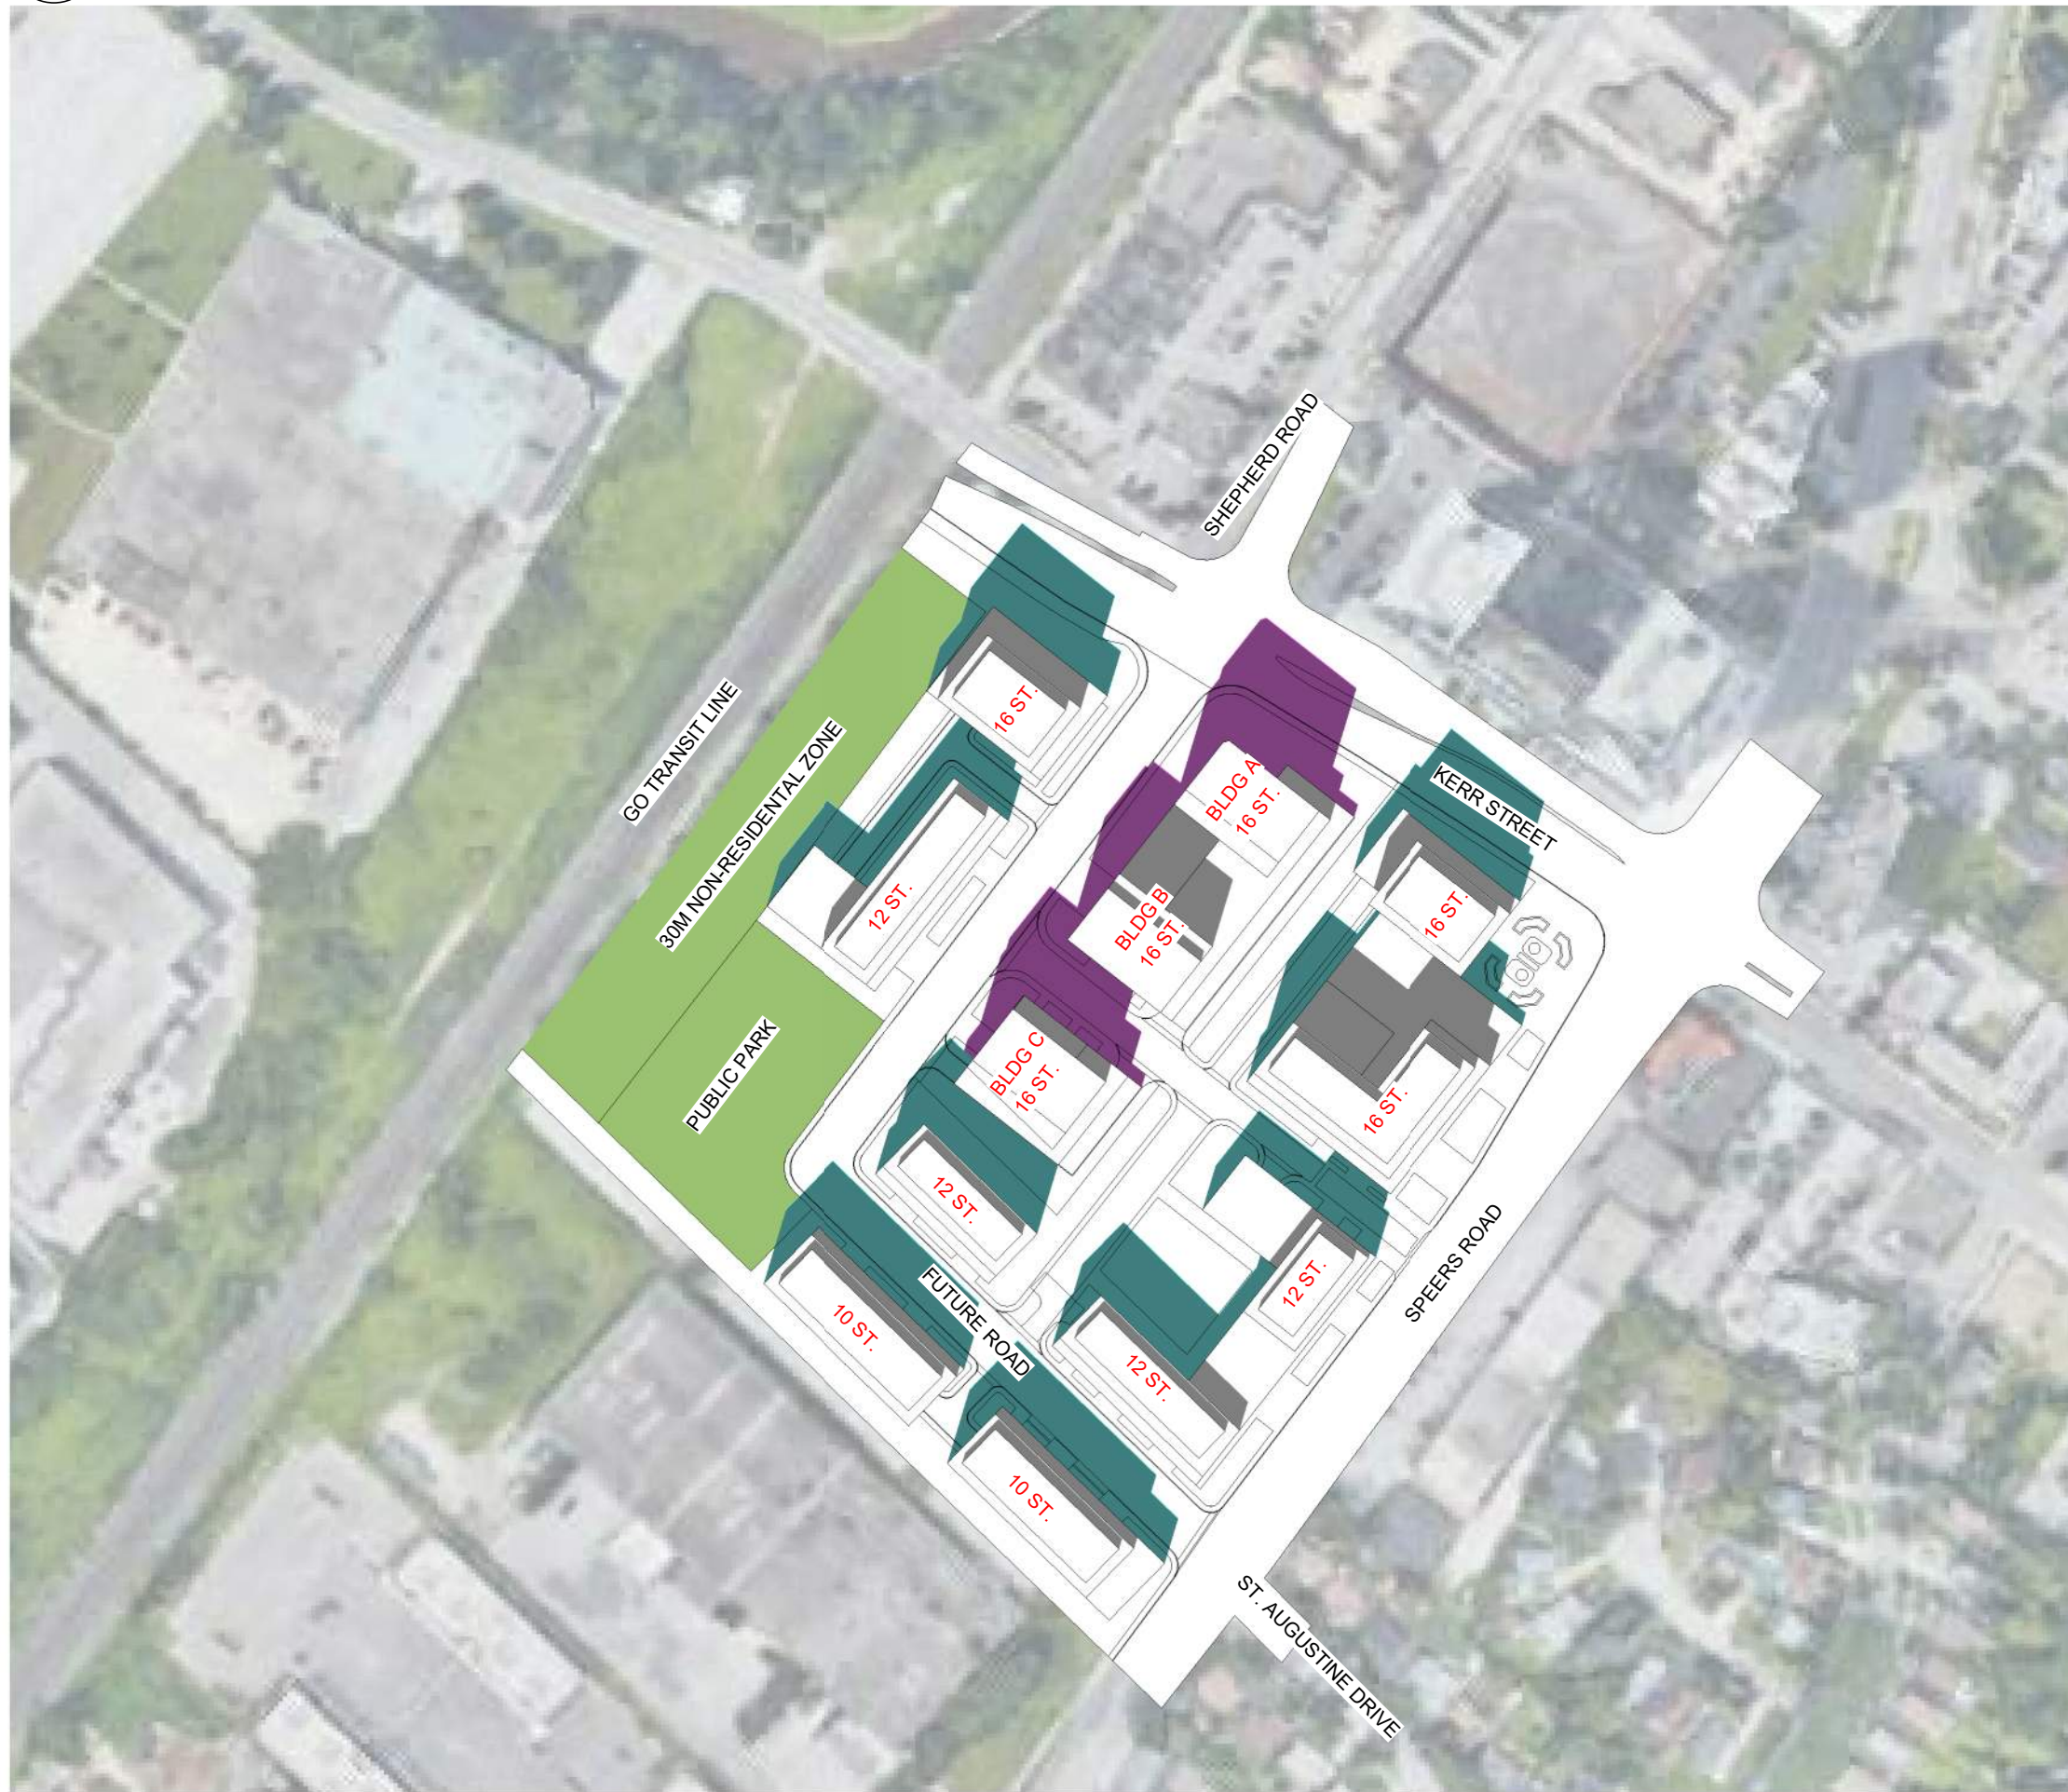

3 APRIL 21 - 1354 PM
SPA812 1 : 2000



4 APRIL 21 - 1454 PM
SPA812 1 : 2000


OPTION 2

#	DATE	ISSUED FOR	DESCRIPTION	BY
1	2021-09-17	ISSUED FOR CLT		AYU

PROJECT
550 Kerr Street
Oakville, Ontario

DRAWING
APRIL SHADOW STUDIES

PROJECT NO.
21.049SPA
PROJECT DATE
2021-09-17
DRAWN BY
Author
CHECKED BY
Checker
SCALE
1 : 2000

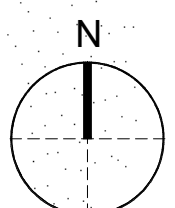

SCALE 1:2000
0m 20m 50m 100m 200m

DRAWING NO. SPA812 REV. 1

SHADOW STUDY LEGEND

- SHADOWS ON THE ROOF
- SHADOWS BY PROPOSED DEVELOPMENT
- SHADOWS BY ADJACENT PROPOSED DEVELOPMENT



1 APRIL 21 - 1554 PM
SPA813 1 : 2000



2 APRIL 21 - 1654 PM
SPA813 1 : 2000



3 APRIL 21 - 1754 PM
SPA813 1 : 2000



4 APRIL 21 - 1841 PM
SPA813 1 : 2000


OPTION 2

#	DATE	ISSUED FOR	DESCRIPTION	BY
1	2021-09-17	ISSUED FOR CLT		AYU

PROJECT
550 Kerr Street
Oakville, Ontario

DRAWING
APRIL SHADOW STUDIES


PROJECT NO.
21.049SPA
PROJECT DATE
2021-09-17
DRAWN BY
Author
CHECKED BY
Checker
SCALE
1 : 2000

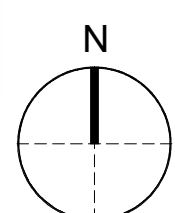

SCALE 1:2000
0m 20m 50m 100m 200m

SHADOW STUDY LEGEND

- SHADOWS ON THE ROOF
- SHADOWS BY PROPOSED DEVELOPMENT
- SHADOWS BY ADJACENT PROPOSED DEVELOPMENT

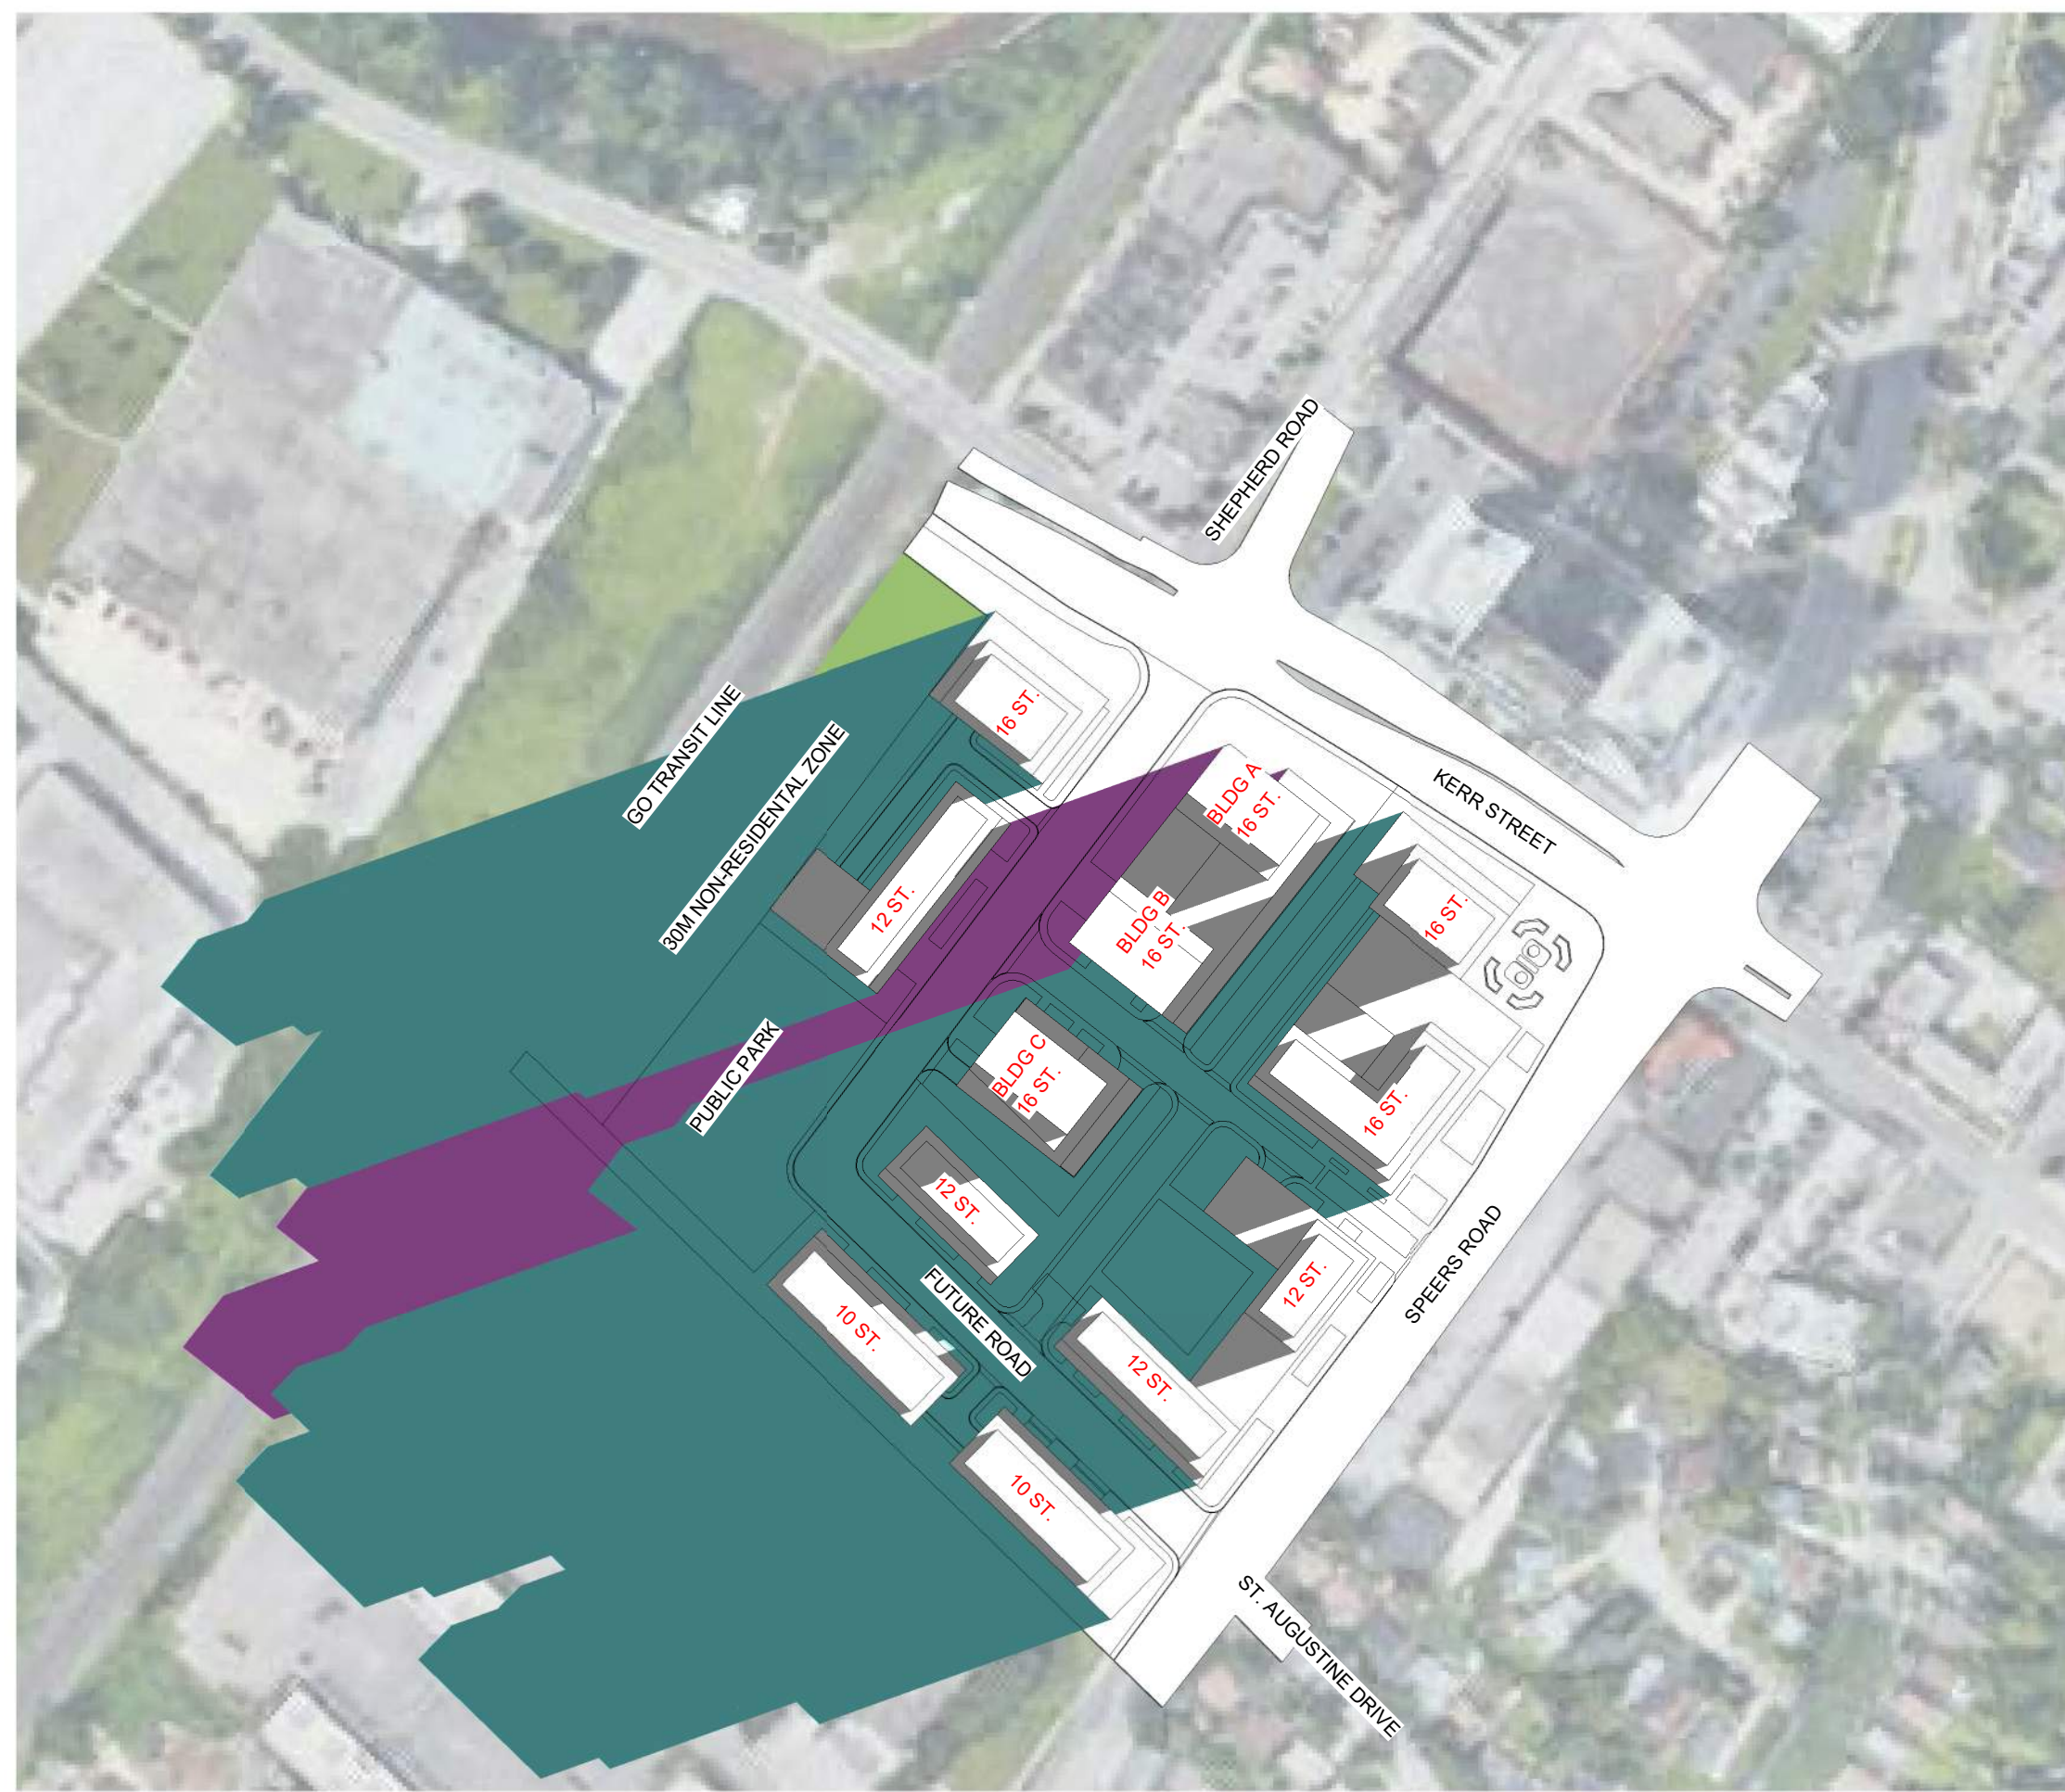

1 JUNE 21 - 0706 AM
SPA814 1:2000



2 JUNE 21 - 0806 AM
SPA814 1:2000



3 JUNE 21 - 0906 AM
SPA814 1:2000



4 JUNE 21 - 1006 AM
SPA814 1:2000


OPTION 2

#	DATE	ISSUED FOR	DESCRIPTION	BY
1	2021-09-17	ISSUED FOR CLT		AYU

PROJECT
550 Kerr Street
Oakville, Ontario

JUNE SHADOW STUDIES

PROJECT NO.
21.049SPA
PROJECT DATE
2021-09-17
DRAWN BY
Author
CHECKED BY
Checker
SCALE
1:2000

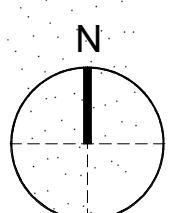

SCALE 1:2000
0m 20m 50m 100m 200m

This drawing, as an instrument of service, is provided by and is the property of Turner Fleischer Architects Inc. The contractor must verify and accept responsibility for all dimensions and conditions on site and must notify Turner Fleischer Architects Inc. of any variations from the supplied information. The drawing is not to be scaled. The architect is not responsible for the accuracy of survey, structural, mechanical, electrical, etc. information shown on this drawing. Refer to the appropriate consultant drawings before proceeding with the work. Construction must conform to all applicable codes and requirements of applicable governing jurisdiction. The contractor working from drawings not specifically marked "For Construction" must assume full responsibility and bear costs for any corrections or damages resulting from his work.

SHADOW STUDY LEGEND

- SHADOWS ON THE ROOF
- SHADOWS BY PROPOSED DEVELOPMENT
- SHADOWS BY ADJACENT PROPOSED DEVELOPMENT




1 JUNE 21 - 1106 AM
SPA815 1 : 2000



2 JUNE 21 - 1206 PM
SPA815 1 : 2000



3 JUNE 21 - 1306 PM
SPA815 1 : 2000

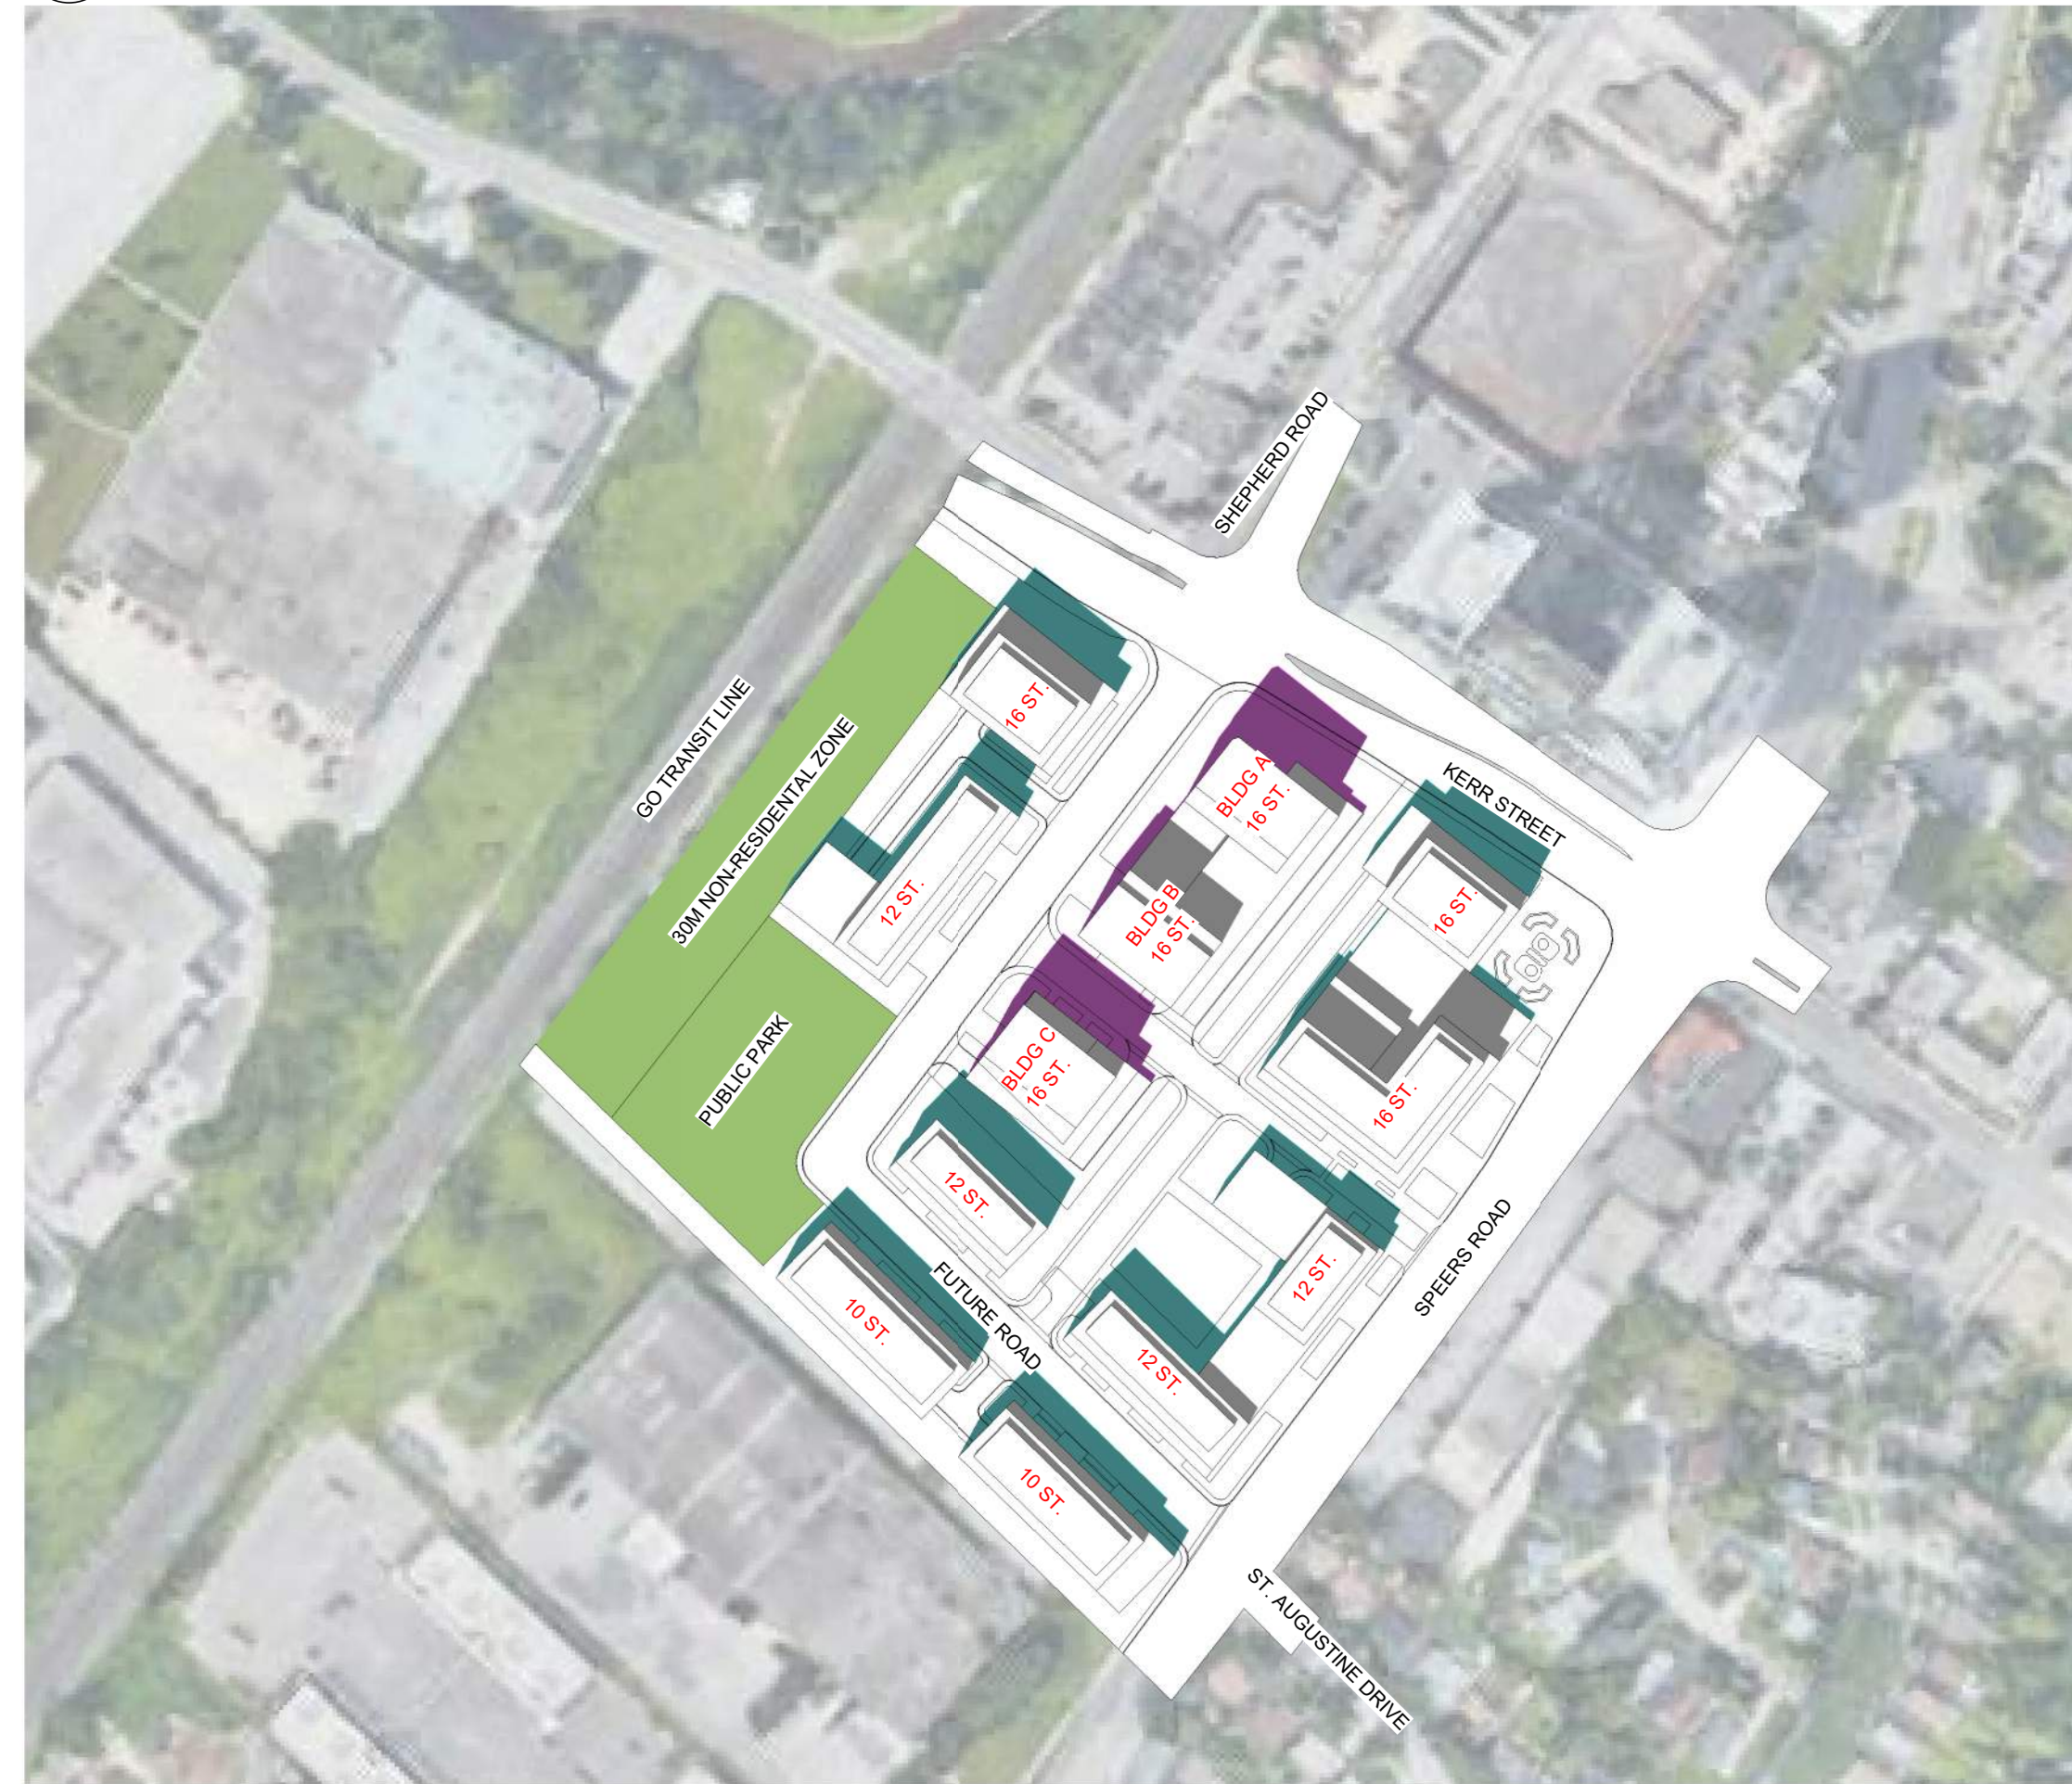

4 JUNE 21 - 1406 PM
SPA815 1 : 2000


OPTION 2

#	DATE	ISSUED FOR	DESCRIPTION	BY
1	2021-09-17	ISSUED FOR CLT		AYU

PROJECT
550 Kerr Street
Oakville, Ontario

DRAWING
JUNE SHADOW STUDIES

PROJECT NO.
21.049SPA
PROJECT DATE
2021-09-17
DRAWN BY
Author
CHECKED BY
Checker
SCALE
1 : 2000

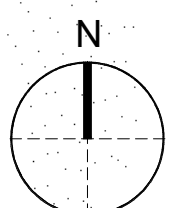

SCALE 1:2000
0m 20m 50m 100m 200m

This drawing, as an instrument of service, is provided by and is the property of Turner Fleischer Architects Inc. The contractor must verify and accept responsibility for all dimensions and conditions on site and must notify Turner Fleischer Architects Inc. of any variations from the supplied information. The drawing is not to be scaled. The architect is not responsible for the accuracy of survey, structural, mechanical, electrical, etc. information shown on this drawing. Refer to the appropriate consultant drawings before proceeding with the work. Construction must conform to all applicable codes and requirements of applicable governing jurisdiction. The contractor working from drawings not specifically marked "For Construction" must assume full responsibility and bear costs for any corrections or damages resulting from his work.

SHADOW STUDY LEGEND

- SHADOWS ON THE ROOF
- SHADOWS BY PROPOSED DEVELOPMENT
- SHADOWS BY ADJACENT PROPOSED DEVELOPMENT



OPTION 2

#	DATE	ISSUED FOR	DESCRIPTION	BY
1	2021-09-17	ISSUED FOR CLT		AYU

PROJECT
550 Kerr Street
Oakville, Ontario

DRAWING
JUNE SHADOW STUDIES

PROJECT NO. 21.049SPA
PROJECT DATE 2021-09-17
DRAWN BY Author
CHECKED BY Checker
SCALE 1 : 2000

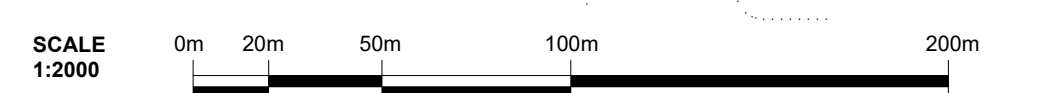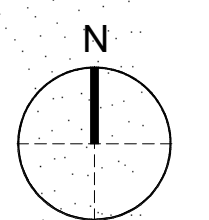

1 JUNE 21 - 1506 PM
SPA816 1 : 2000



2 JUNE 21 - 1606 PM
SPA816 1 : 2000



3 JUNE 21 - 1706 PM
SPA816 1 : 2000



4 JUNE 21 - 1806 PM
SPA816 1 : 2000

This drawing, as an instrument of service, is provided by and is the property of Turner Fleischer Architects Inc. The contractor must verify and accept responsibility for all dimensions and conditions on site and must notify Turner Fleischer Architects Inc. of any variations from the supplied information. This drawing is not to be scaled. The architect is not responsible for the accuracy of survey, structural, mechanical, electrical, etc. information shown on this drawing. Refer to the appropriate consultant drawings before proceeding with the work. Contractor must conform to all applicable codes and requirements of applicable building jurisdiction. The contractor working from drawings not specifically marked 'for Contractor' must assume full responsibility and bear costs for any corrections or damages resulting from his work.

SHADOW STUDY LEGEND

- SHADOWS ON THE ROOF
- SHADOWS BY PROPOSED DEVELOPMENT
- SHADOWS BY ADJACENT PROPOSED DEVELOPMENT



1 JUNE 21 - 1906 PM
SPA817 1 : 2000

2 JUNE 21 - 1935 PM
SPA817 1 : 2000

OPTION 2


#	DATE	ISSUED FOR	DESCRIPTION	BY
1	2021-09-17	ISSUED FOR CLT		AYU

PROJECT
550 Kerr Street

Oakville, Ontario

DRAWING
JUNE SHADOW STUDIES

PROJECT NO.
21.049SPA
PROJECT DATE
2021-09-17
DRAWN BY
Author
CHECKED BY
Checker
SCALE
1 : 2000

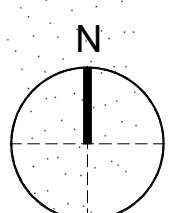

SCALE 1:2000
0m 20m 50m 100m 200m

DRAWING NO. SPA817 REV. 1


This drawing, as an instrument of service, is provided by and is the property of Turner Fleischer Architects Inc. The contractor must verify and accept responsibility for all dimensions and conditions on site and must notify Turner Fleischer Architects Inc. of any variations from the supplied information. This drawing is not to be scaled. The architect is not responsible for the accuracy of survey, structural, mechanical, electrical, etc. information shown on this drawing. Refer to the appropriate consultant drawings before proceeding with the work. Contractor must conform to all applicable codes and requirements of all applicable building jurisdictions. The contractor working from drawings not specifically marked "For Contractor" must assume full responsibility and bear costs for any corrections or damages resulting from his work.

SHADOW STUDY LEGEND


- SHADOWS ON THE ROOF
- SHADOWS BY PROPOSED DEVELOPMENT
- SHADOWS BY ADJACENT PROPOSED DEVELOPMENT



1 SEPTEMBER 21 - 0834 AM
SPA818 1:2000

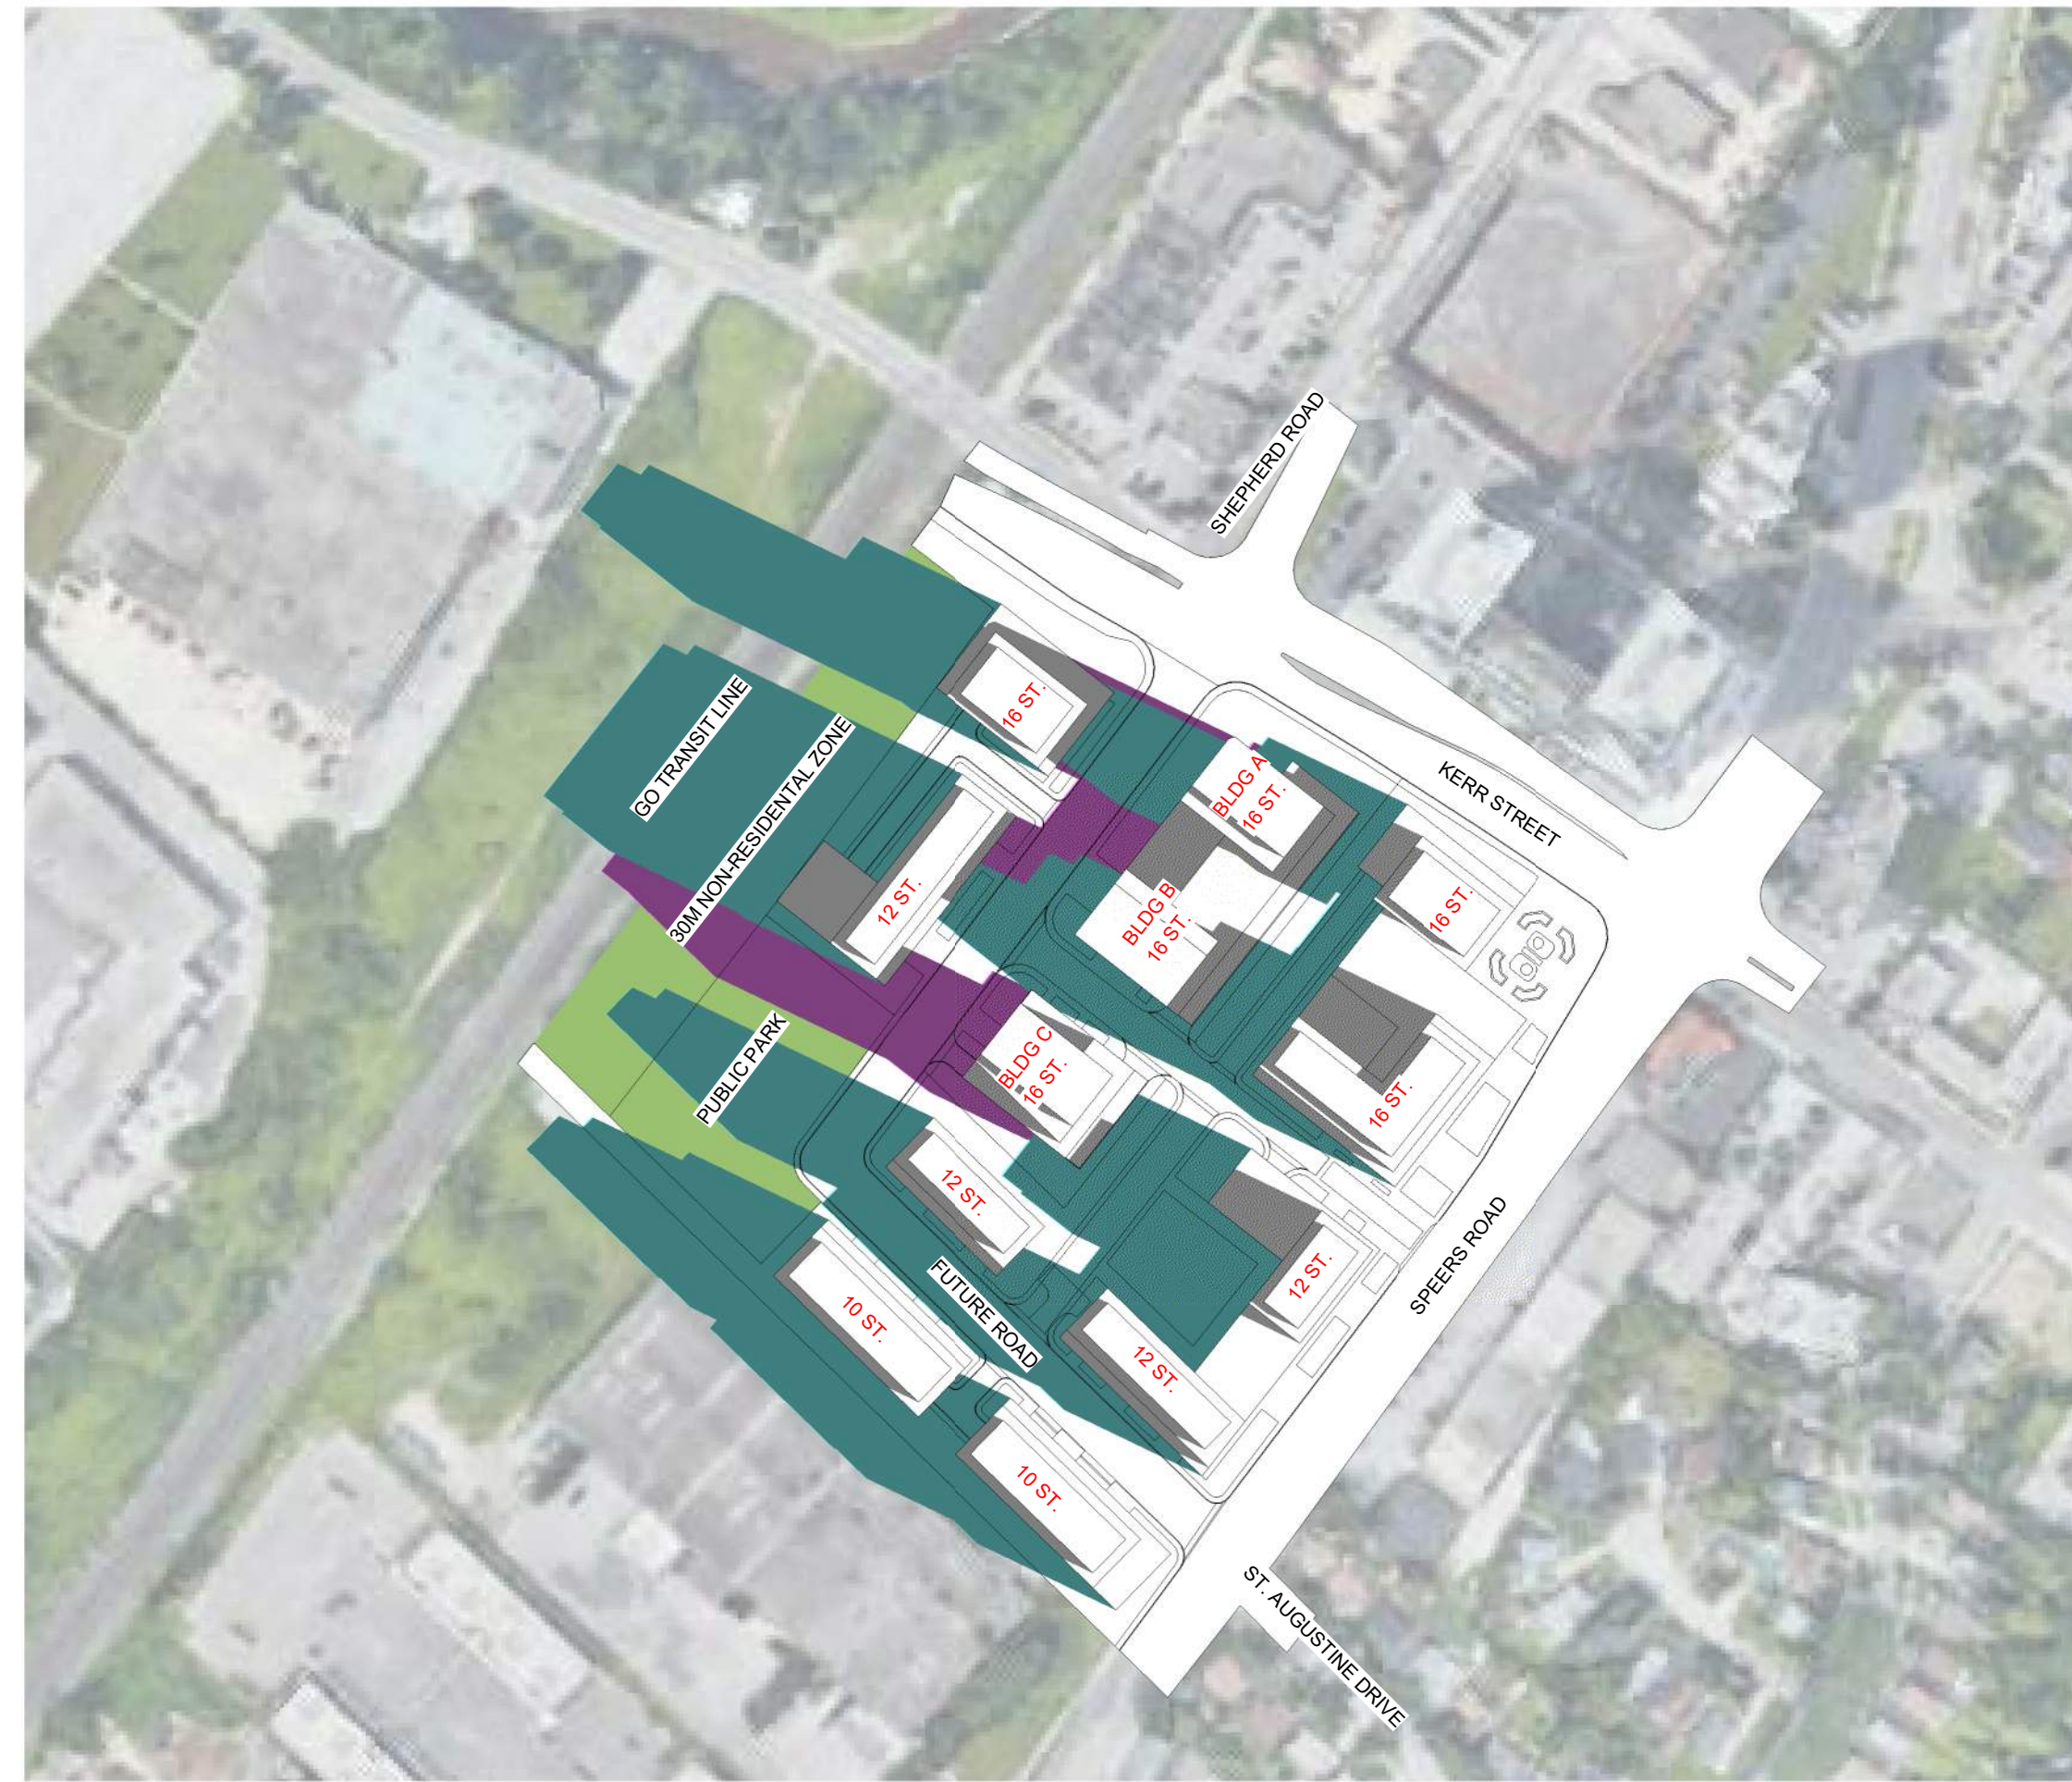

2 SEPTEMBER 21 - 0934 AM
SPA818 1:2000

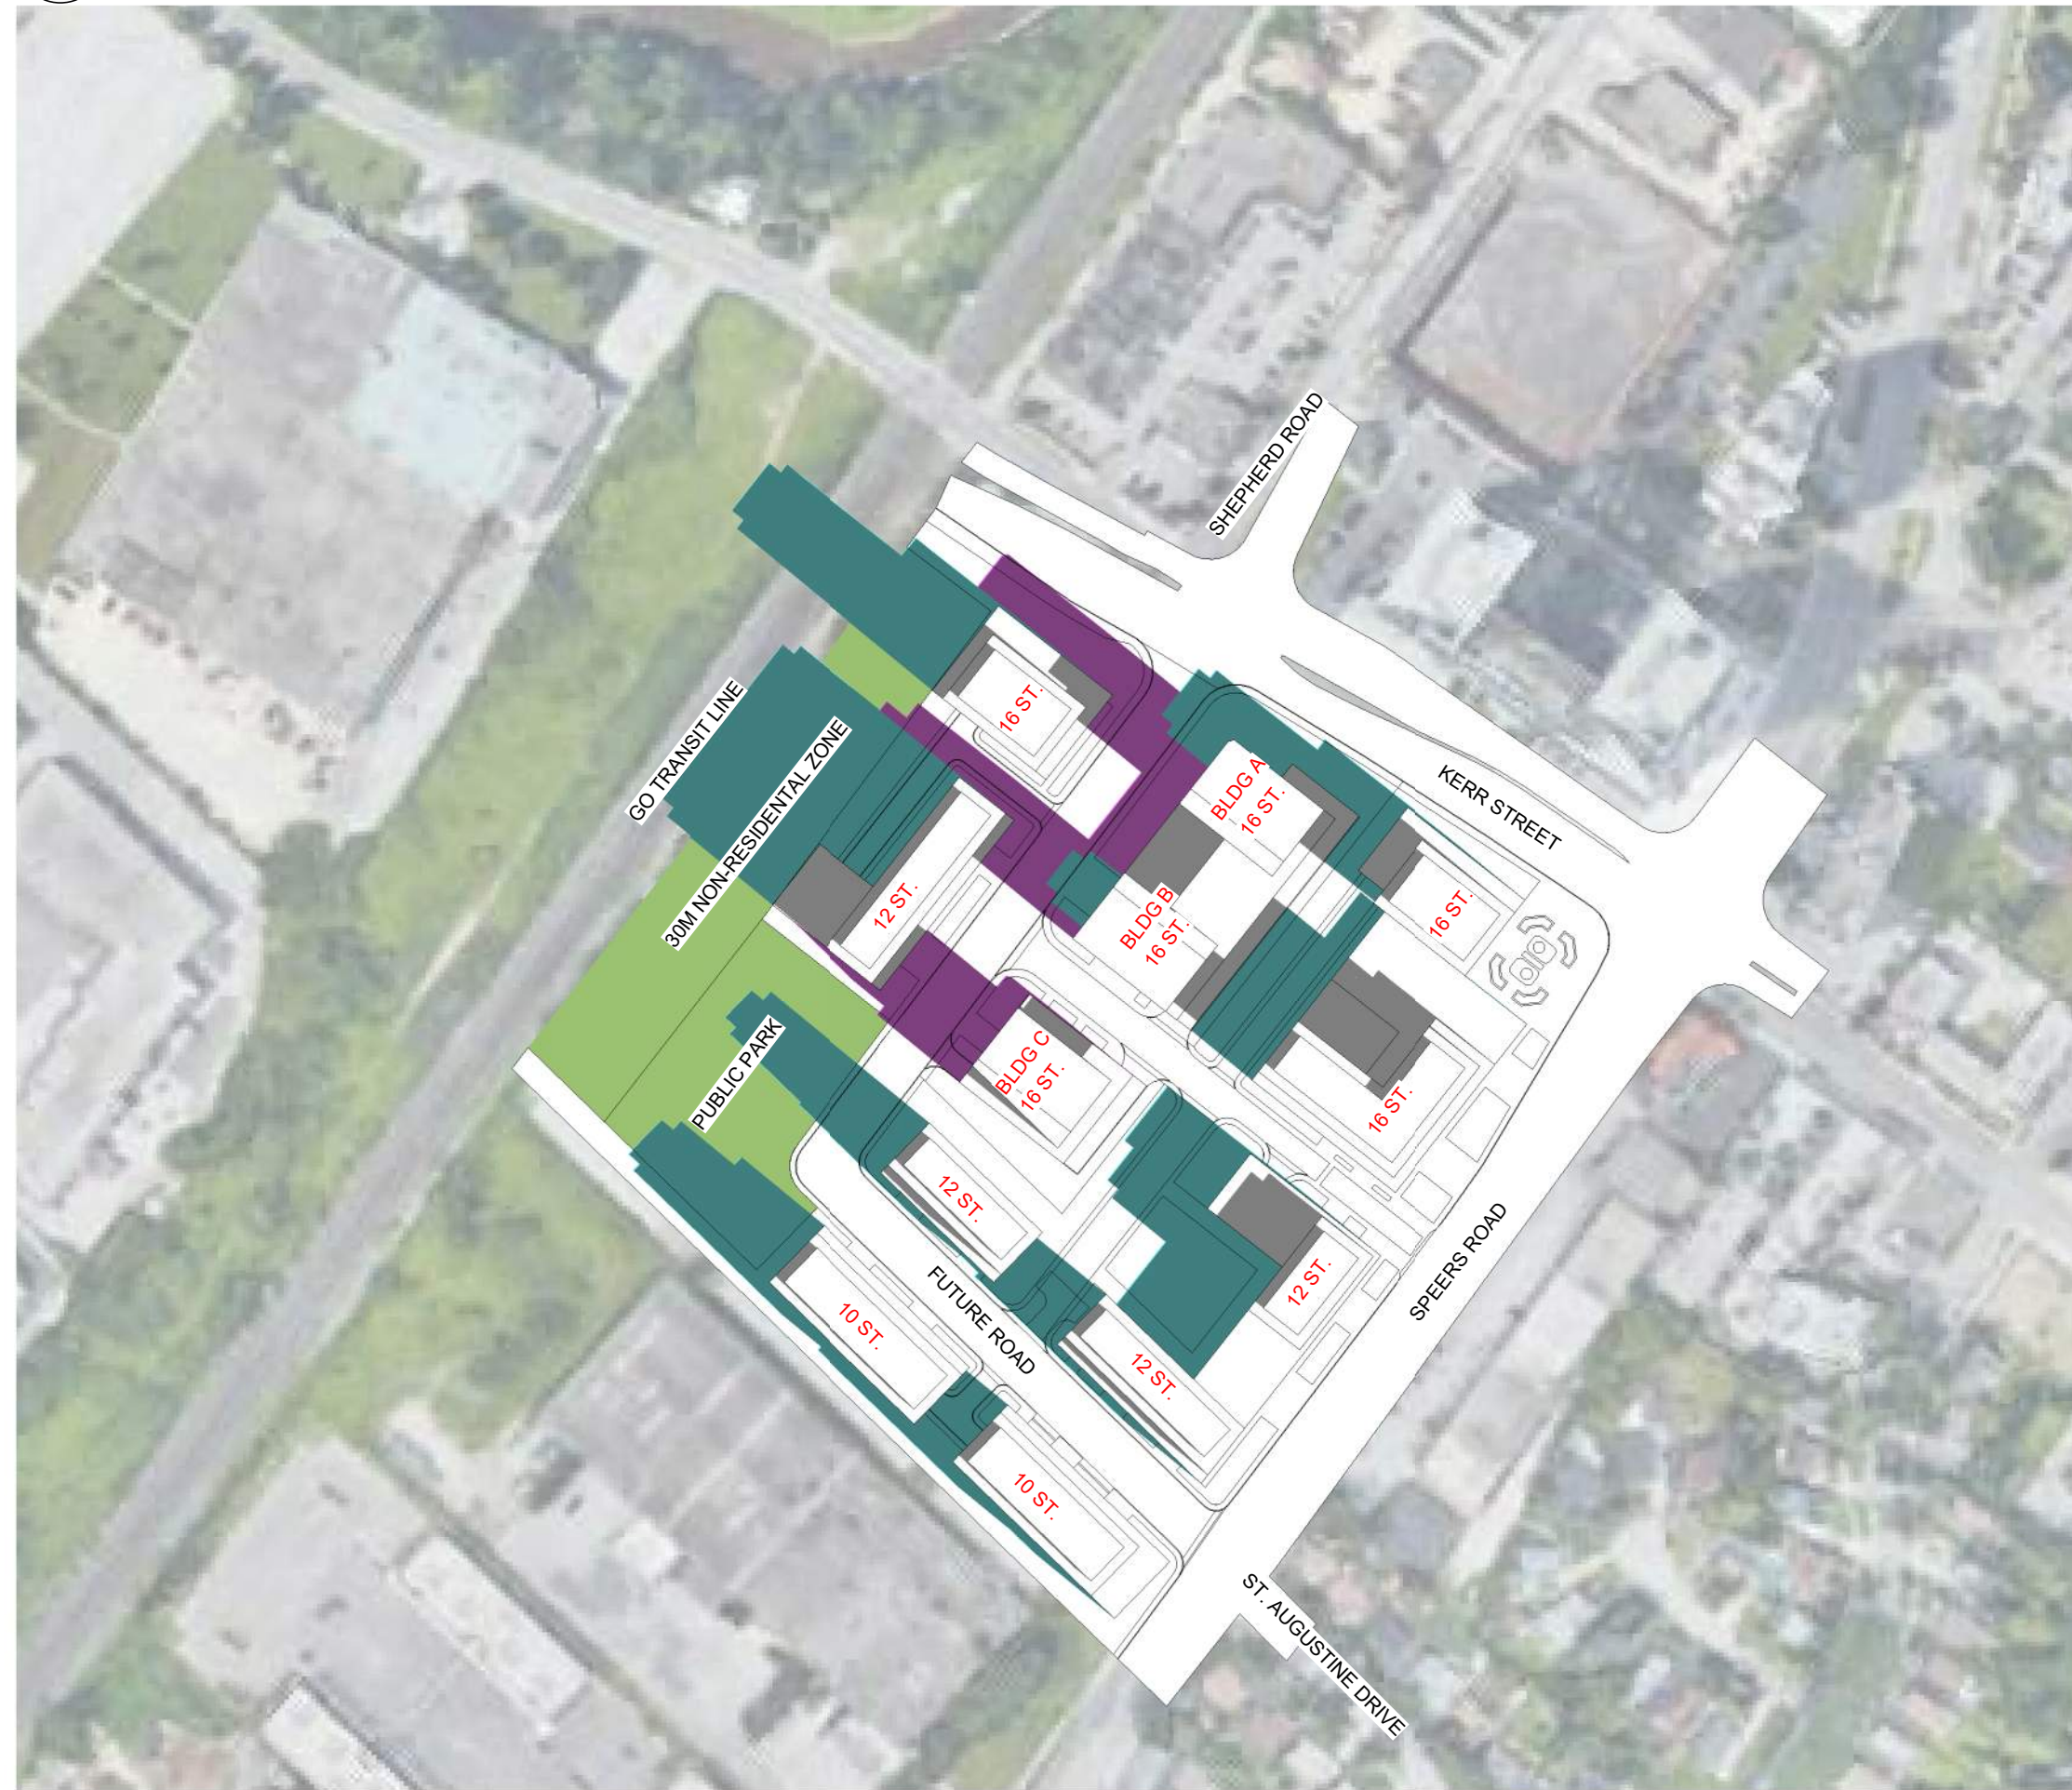

3 SEPTEMBER 21 - 1034 AM
SPA818 1:2000



4 SEPTEMBER 21 - 1134 AM
SPA818 1:2000



OPTION 2

#	DATE	ISSUED FOR	DESCRIPTION	BY
1	2021-09-17	ISSUED FOR CLT		AYU

PROJECT
550 Kerr Street
Oakville, Ontario

SEPTEMBER SHADOW STUDIES

PROJECT NO. 21.049SPA
PROJECT DATE 2021-09-17
DRAWN BY Author
CHECKED BY Checker
SCALE 1:2000

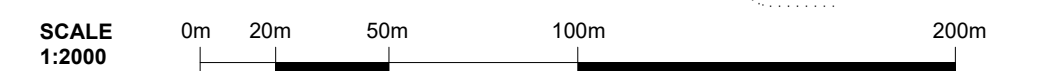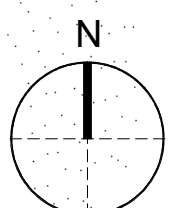


This drawing, as an instrument of service, is provided by and is the property of Turner Fleischer Architects Inc. The contractor must verify and accept responsibility for all dimensions and conditions on site and must notify Turner Fleischer Architects Inc. of any variations from the supplied information. This drawing is not to be scaled. The architect is not responsible for the accuracy of survey, structural, mechanical, electrical, etc. information shown on this drawing. Refer to the appropriate consultant drawings before proceeding with the work. Contractor must conform to all applicable codes and requirements of applicable building jurisdiction. The contractor working from drawings not specifically marked "For Contractor" must assume full responsibility and bear costs for any corrections or damages resulting from his work.

SHADOW STUDY LEGEND


- SHADOWS ON THE ROOF
- SHADOWS BY PROPOSED DEVELOPMENT
- SHADOWS BY ADJACENT PROPOSED DEVELOPMENT




1 SEPTEMBER 21 - 1234 PM
SPA819 1 : 2000

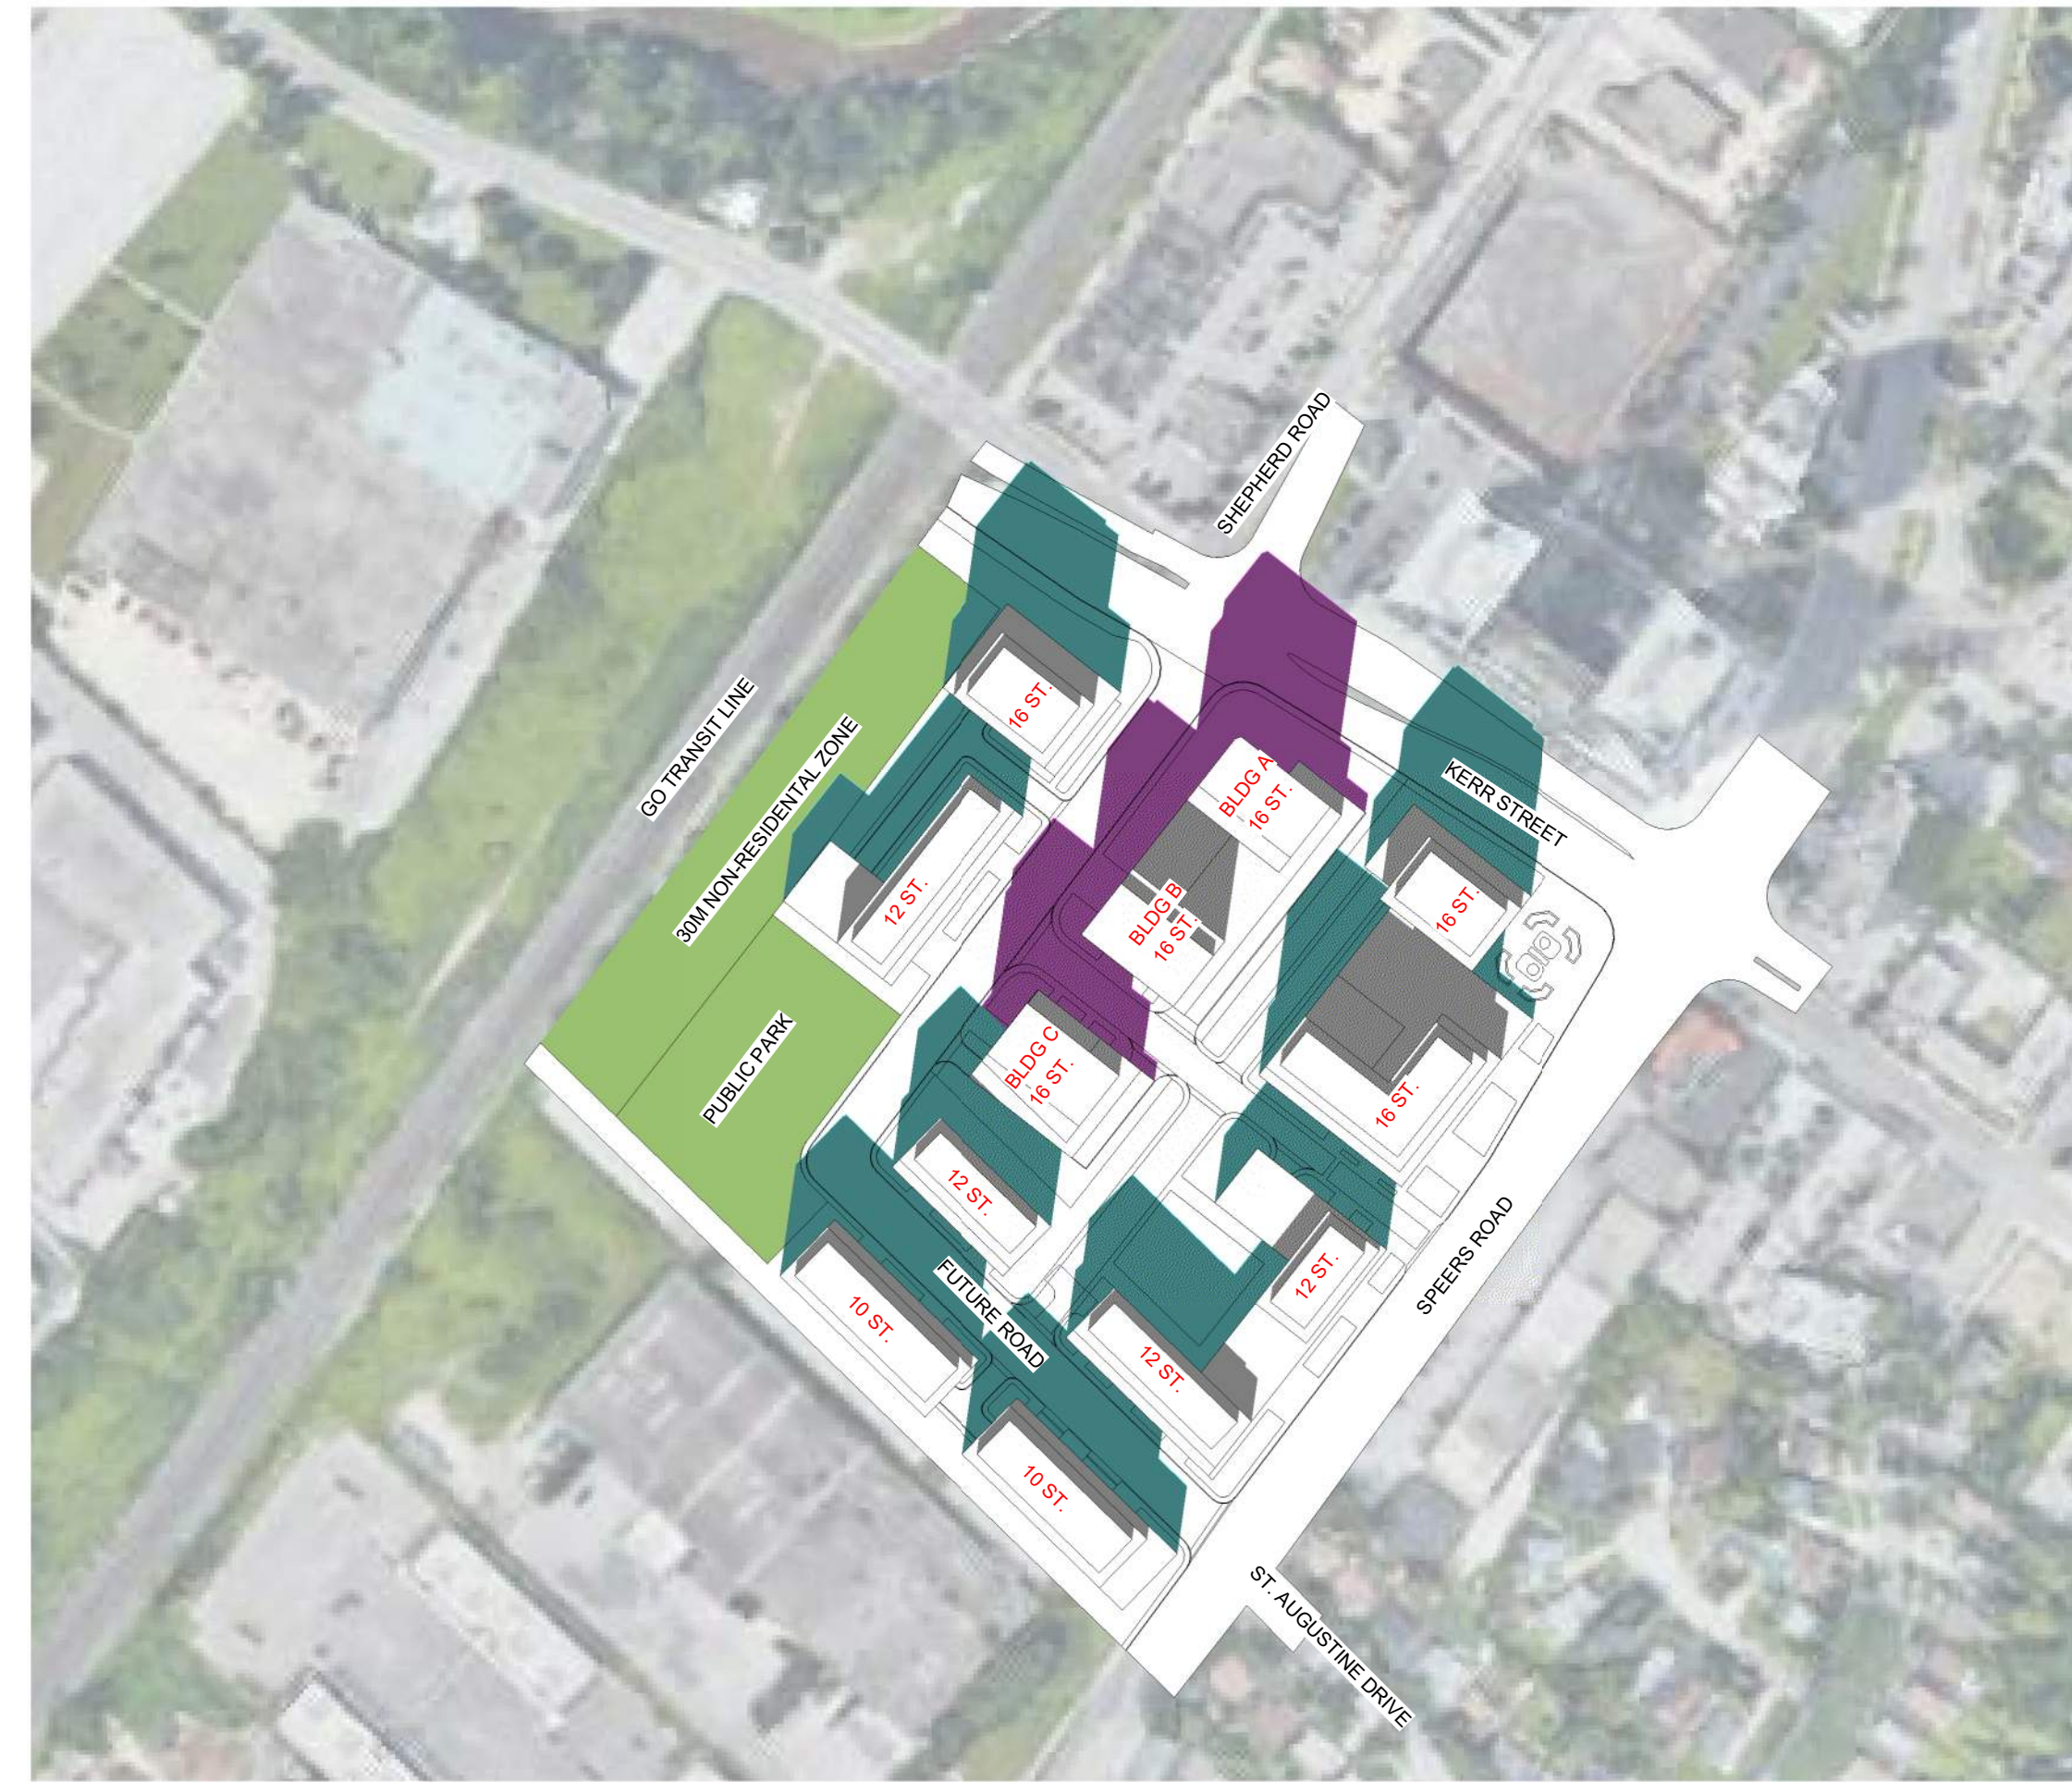

2 SEPTEMBER 21 - 1334 PM
SPA819 1 : 2000

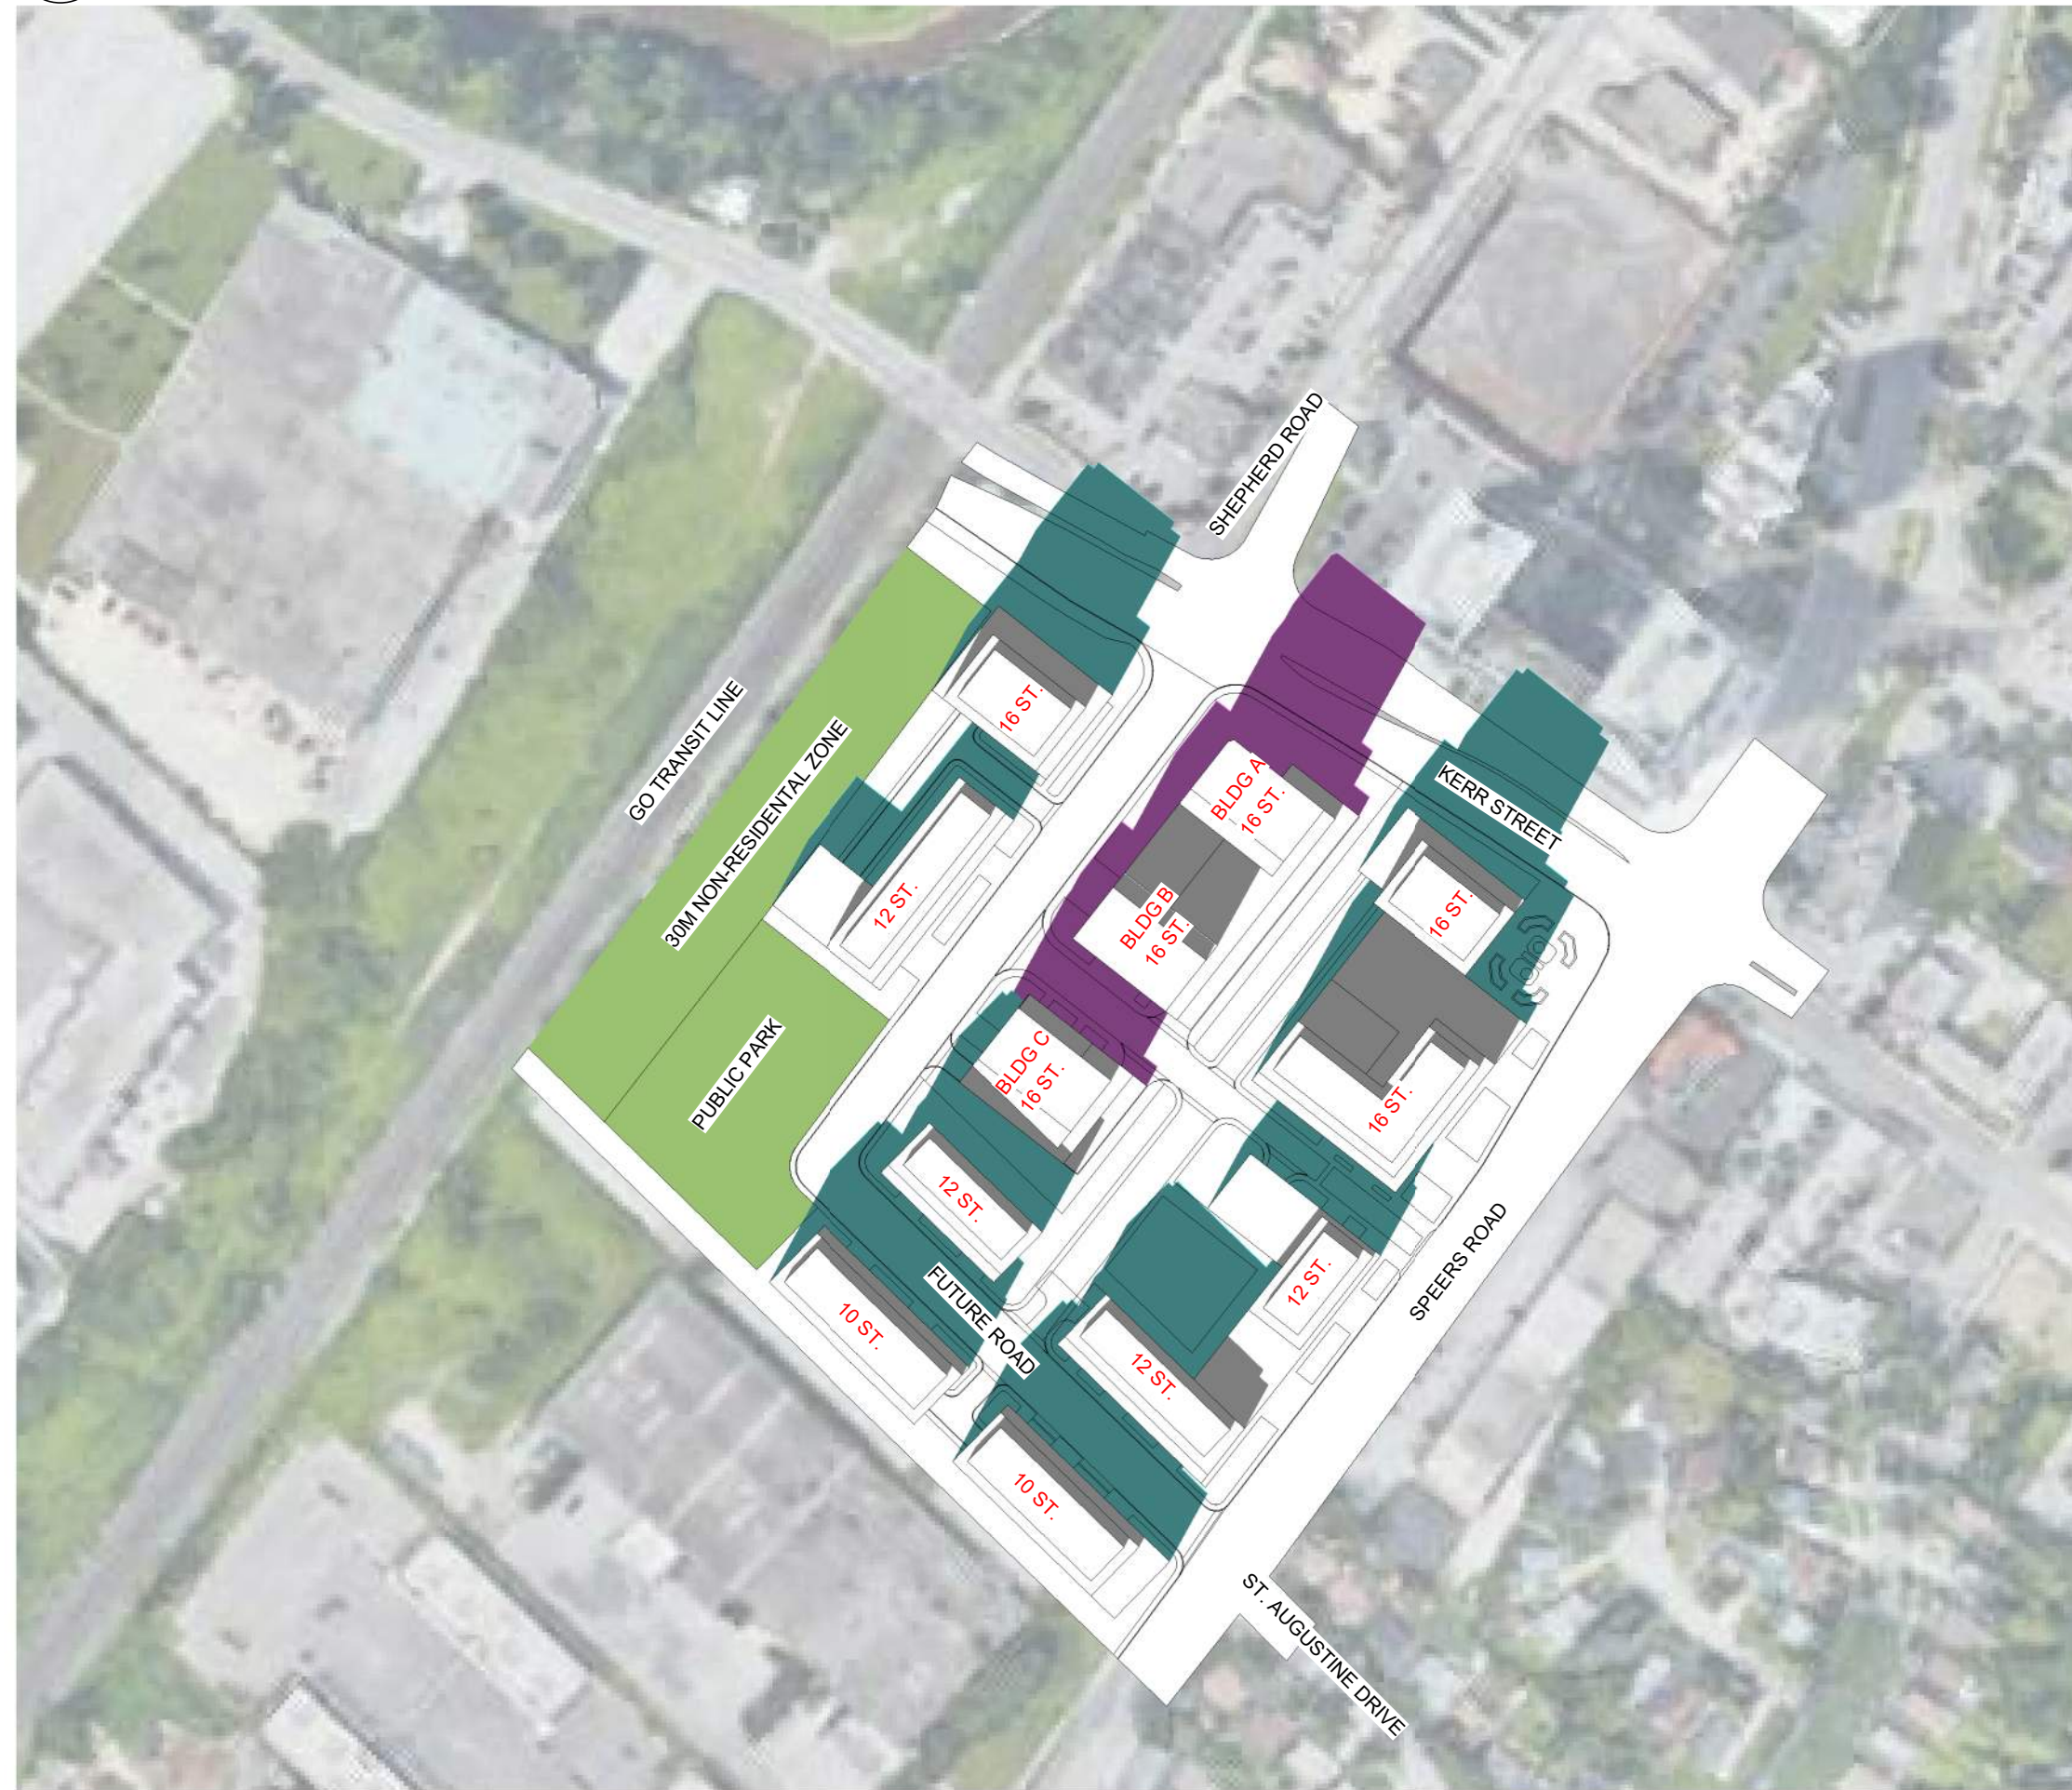

3 SEPTEMBER 21 - 1434 PM
SPA819 1 : 2000

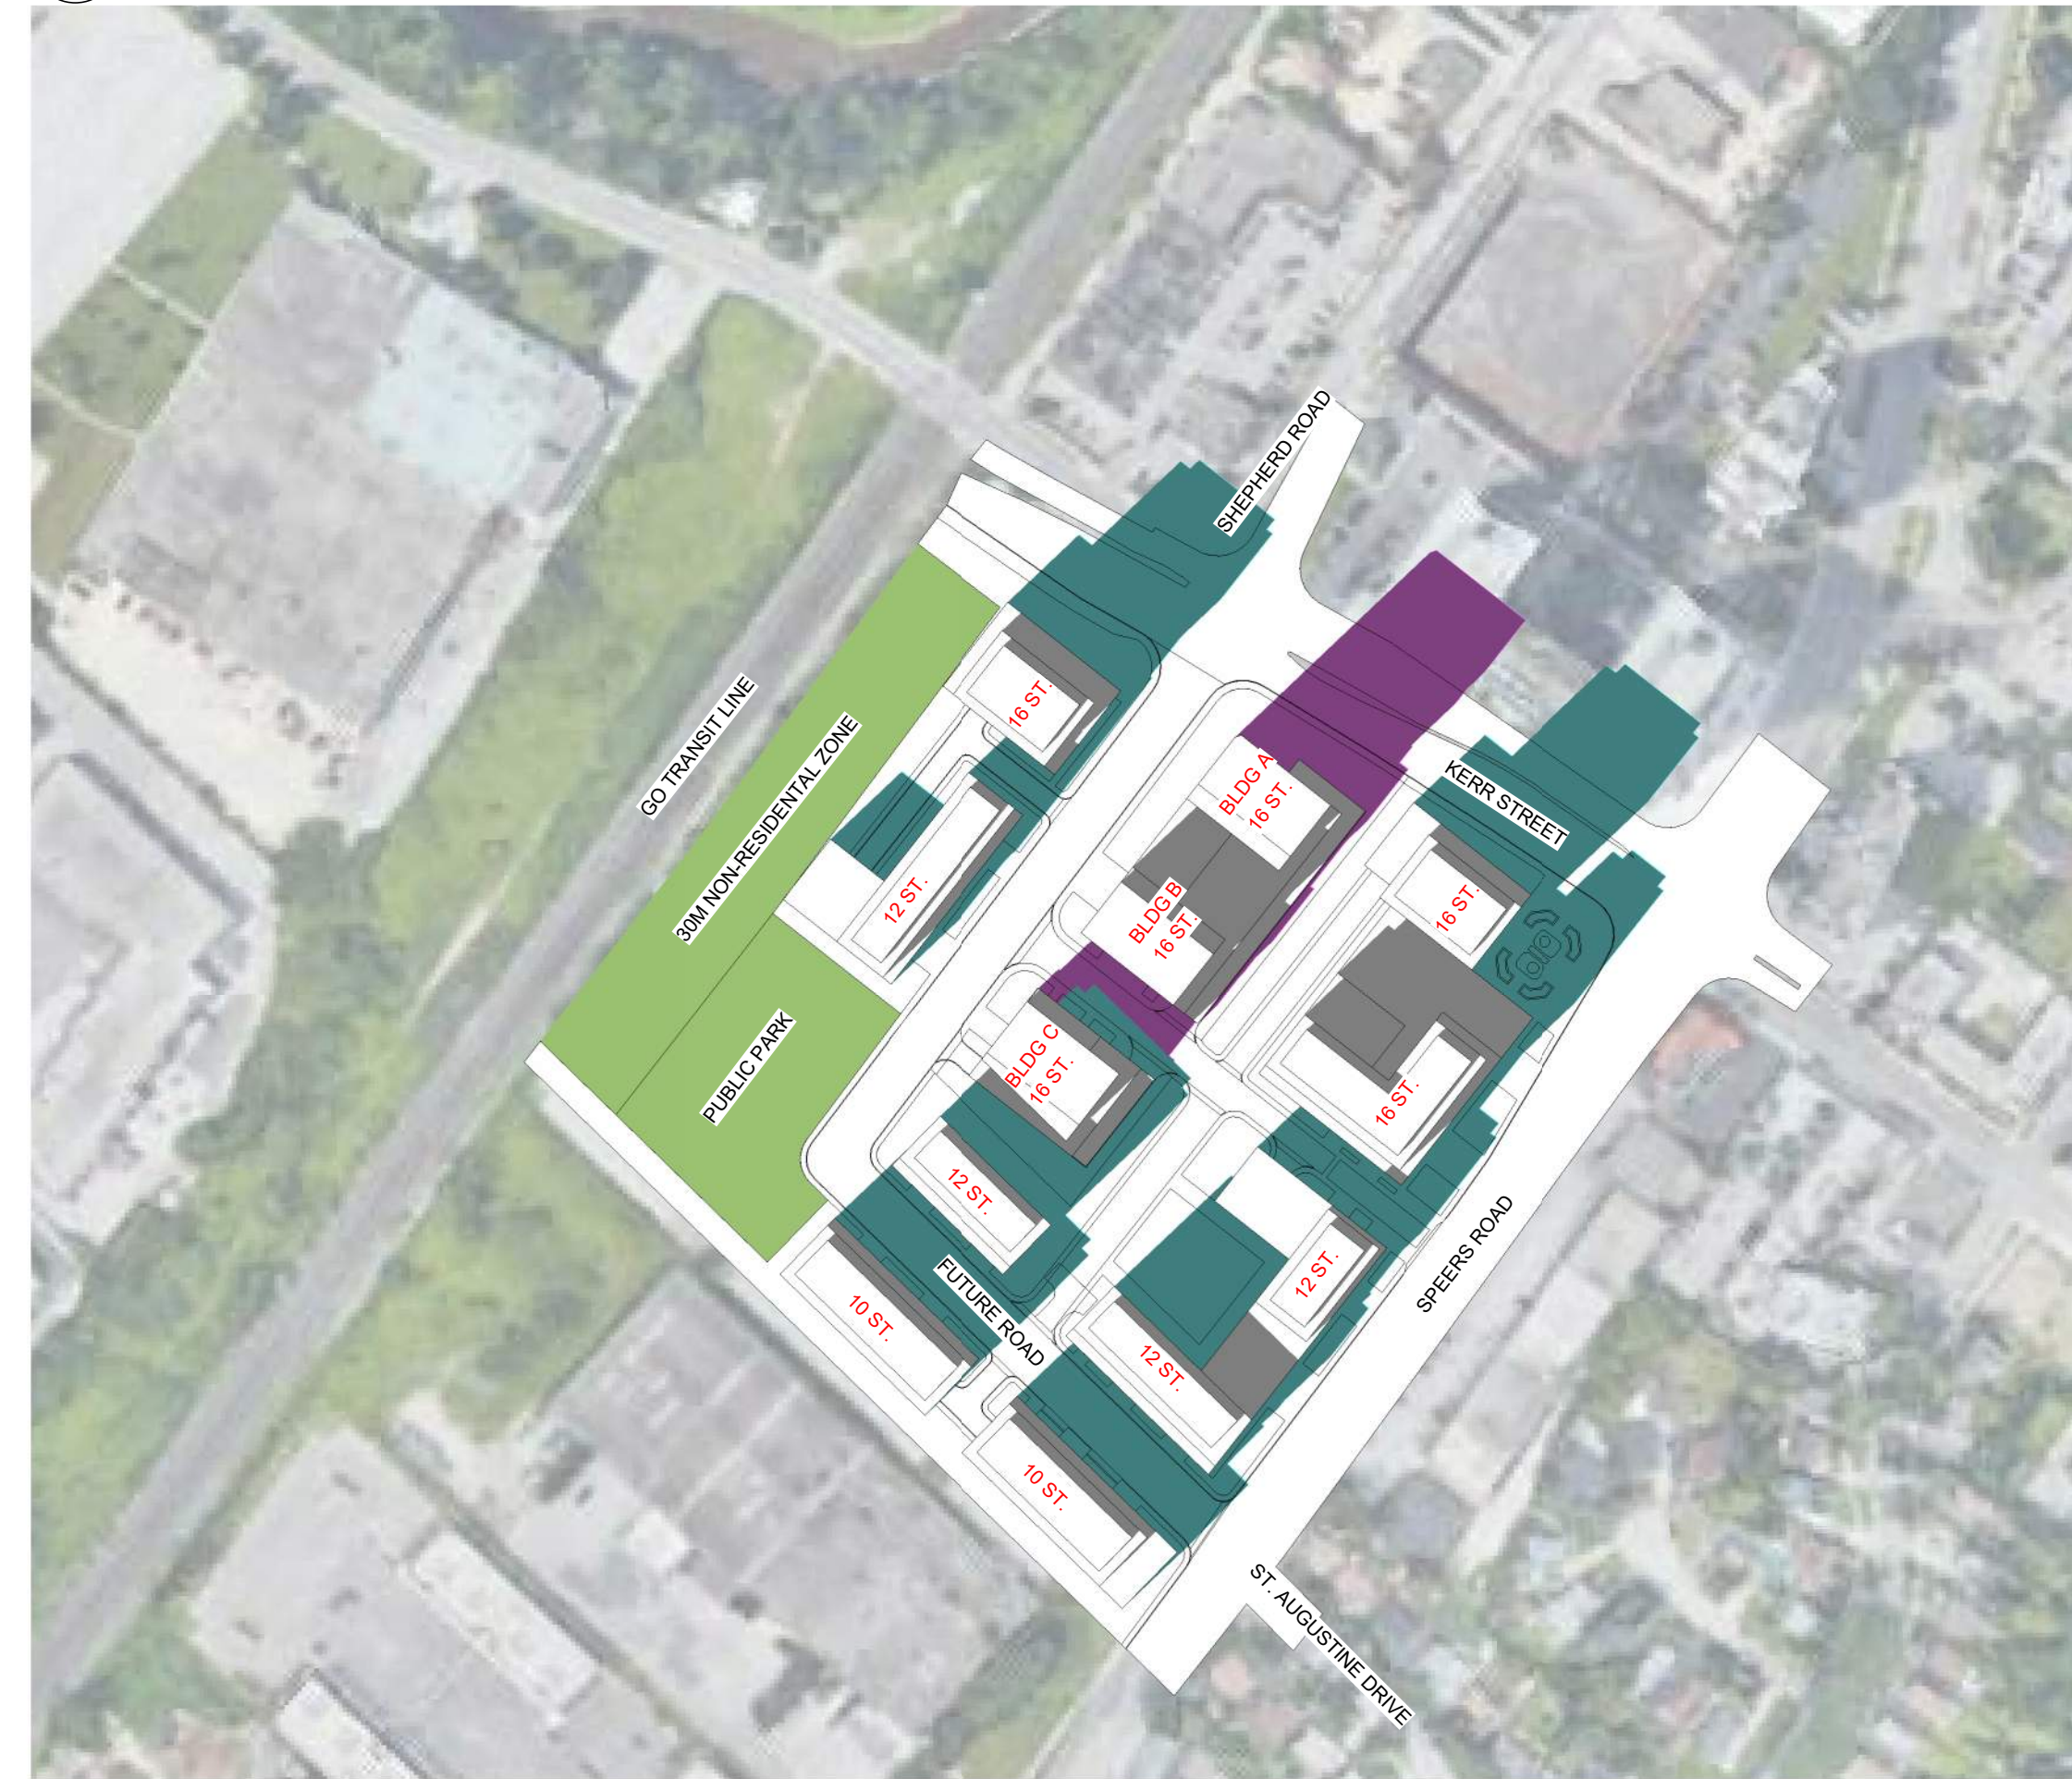

4 SEPTEMBER 21 - 1534 PM
SPA819 1 : 2000


OPTION 2

#	DATE	ISSUED FOR	DESCRIPTION	BY
1	2021-09-17	ISSUED FOR CLT		AYU

PROJECT
550 Kerr Street
Oakville, Ontario

SEPTEMBER SHADOW STUDIES

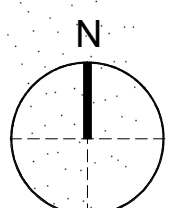


PROJECT NO.
21.049SPA
PROJECT DATE
2021-09-17
DRAWN BY
Author
CHECKED BY
Checker
SCALE
1 : 2000



SCALE 1:2000 0m 20m 50m 100m 200m

This drawing, as an instrument of service, is provided by and is the property of Turner Fleischer Architects Inc. The contractor must verify and accept responsibility for all dimensions and conditions on site and must notify Turner Fleischer Architects Inc. of any variations from the supplied information. The drawing is not to be scaled. The architect is not responsible for the accuracy of survey, structural, mechanical, electrical, etc. information shown on this drawing. Refer to the appropriate consultant's drawings before proceeding with the work. Construction must conform to all applicable codes and requirements of applicable governing authorities. The contractor working from drawings not specifically marked "For Construction" must assume full responsibility and bear costs for any corrections or damages resulting from his work.

SHADOW STUDY LEGEND


-  SHADOWS ON THE ROOF
-  SHADOWS BY PROPOSED DEVELOPMENT
-  SHADOWS BY ADJACENT PROPOSED DEVELOPMENT



3 SEPTEMBER 21 - 1634 PM
SPA820 1: 2000



1 SEPTEMBER 21 - 1734 PM
SPA820 1: 2000

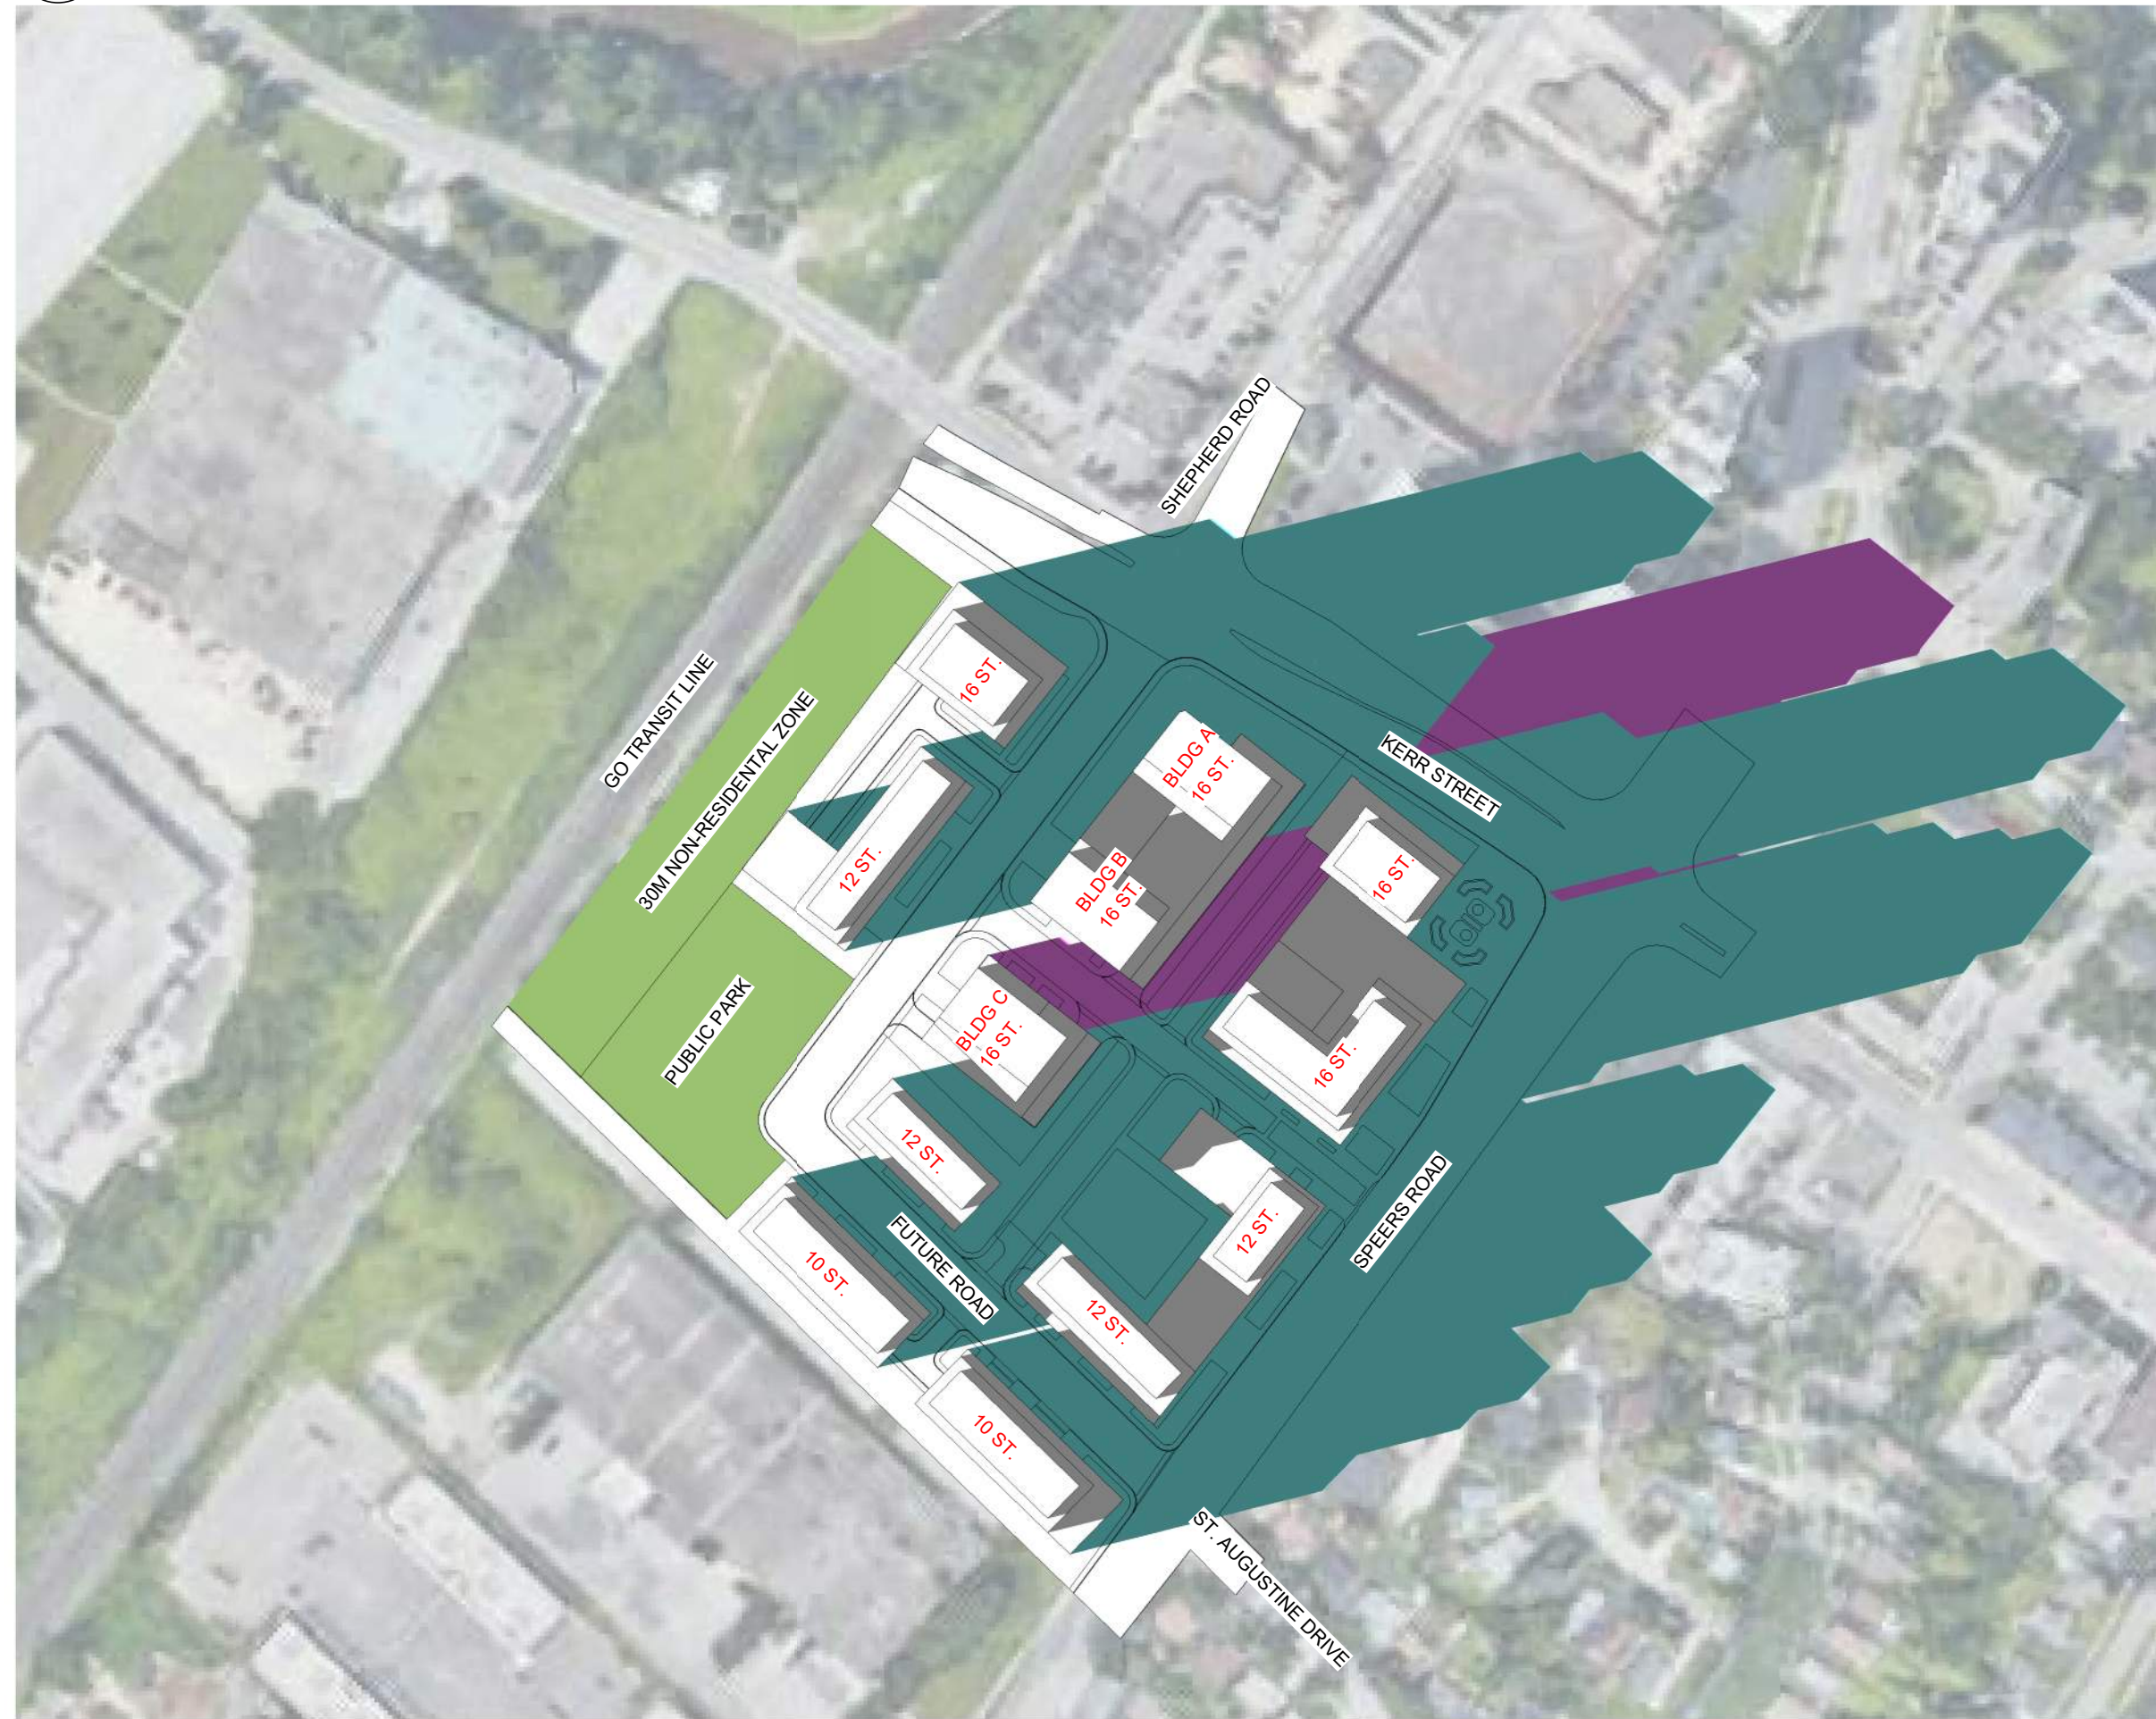

2 SEPTEMBER 21 - 1749 PM
SPA820 1: 2000

OPTION 2


#	DATE	ISSUED FOR	DESCRIPTION	BY
1	2021-09-17	ISSUED FOR CLT		AYU

PROJECT
550 Kerr Street

Oakville, Ontario

DRAWING
SEPTEMBER SHADOW STUDIES

PROJECT NO.
21.049SPA
PROJECT DATE
2021-09-17
DRAWN BY
Author
CHECKED BY
Checker
SCALE
1: 2000

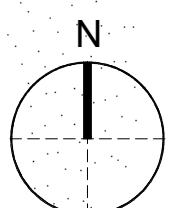




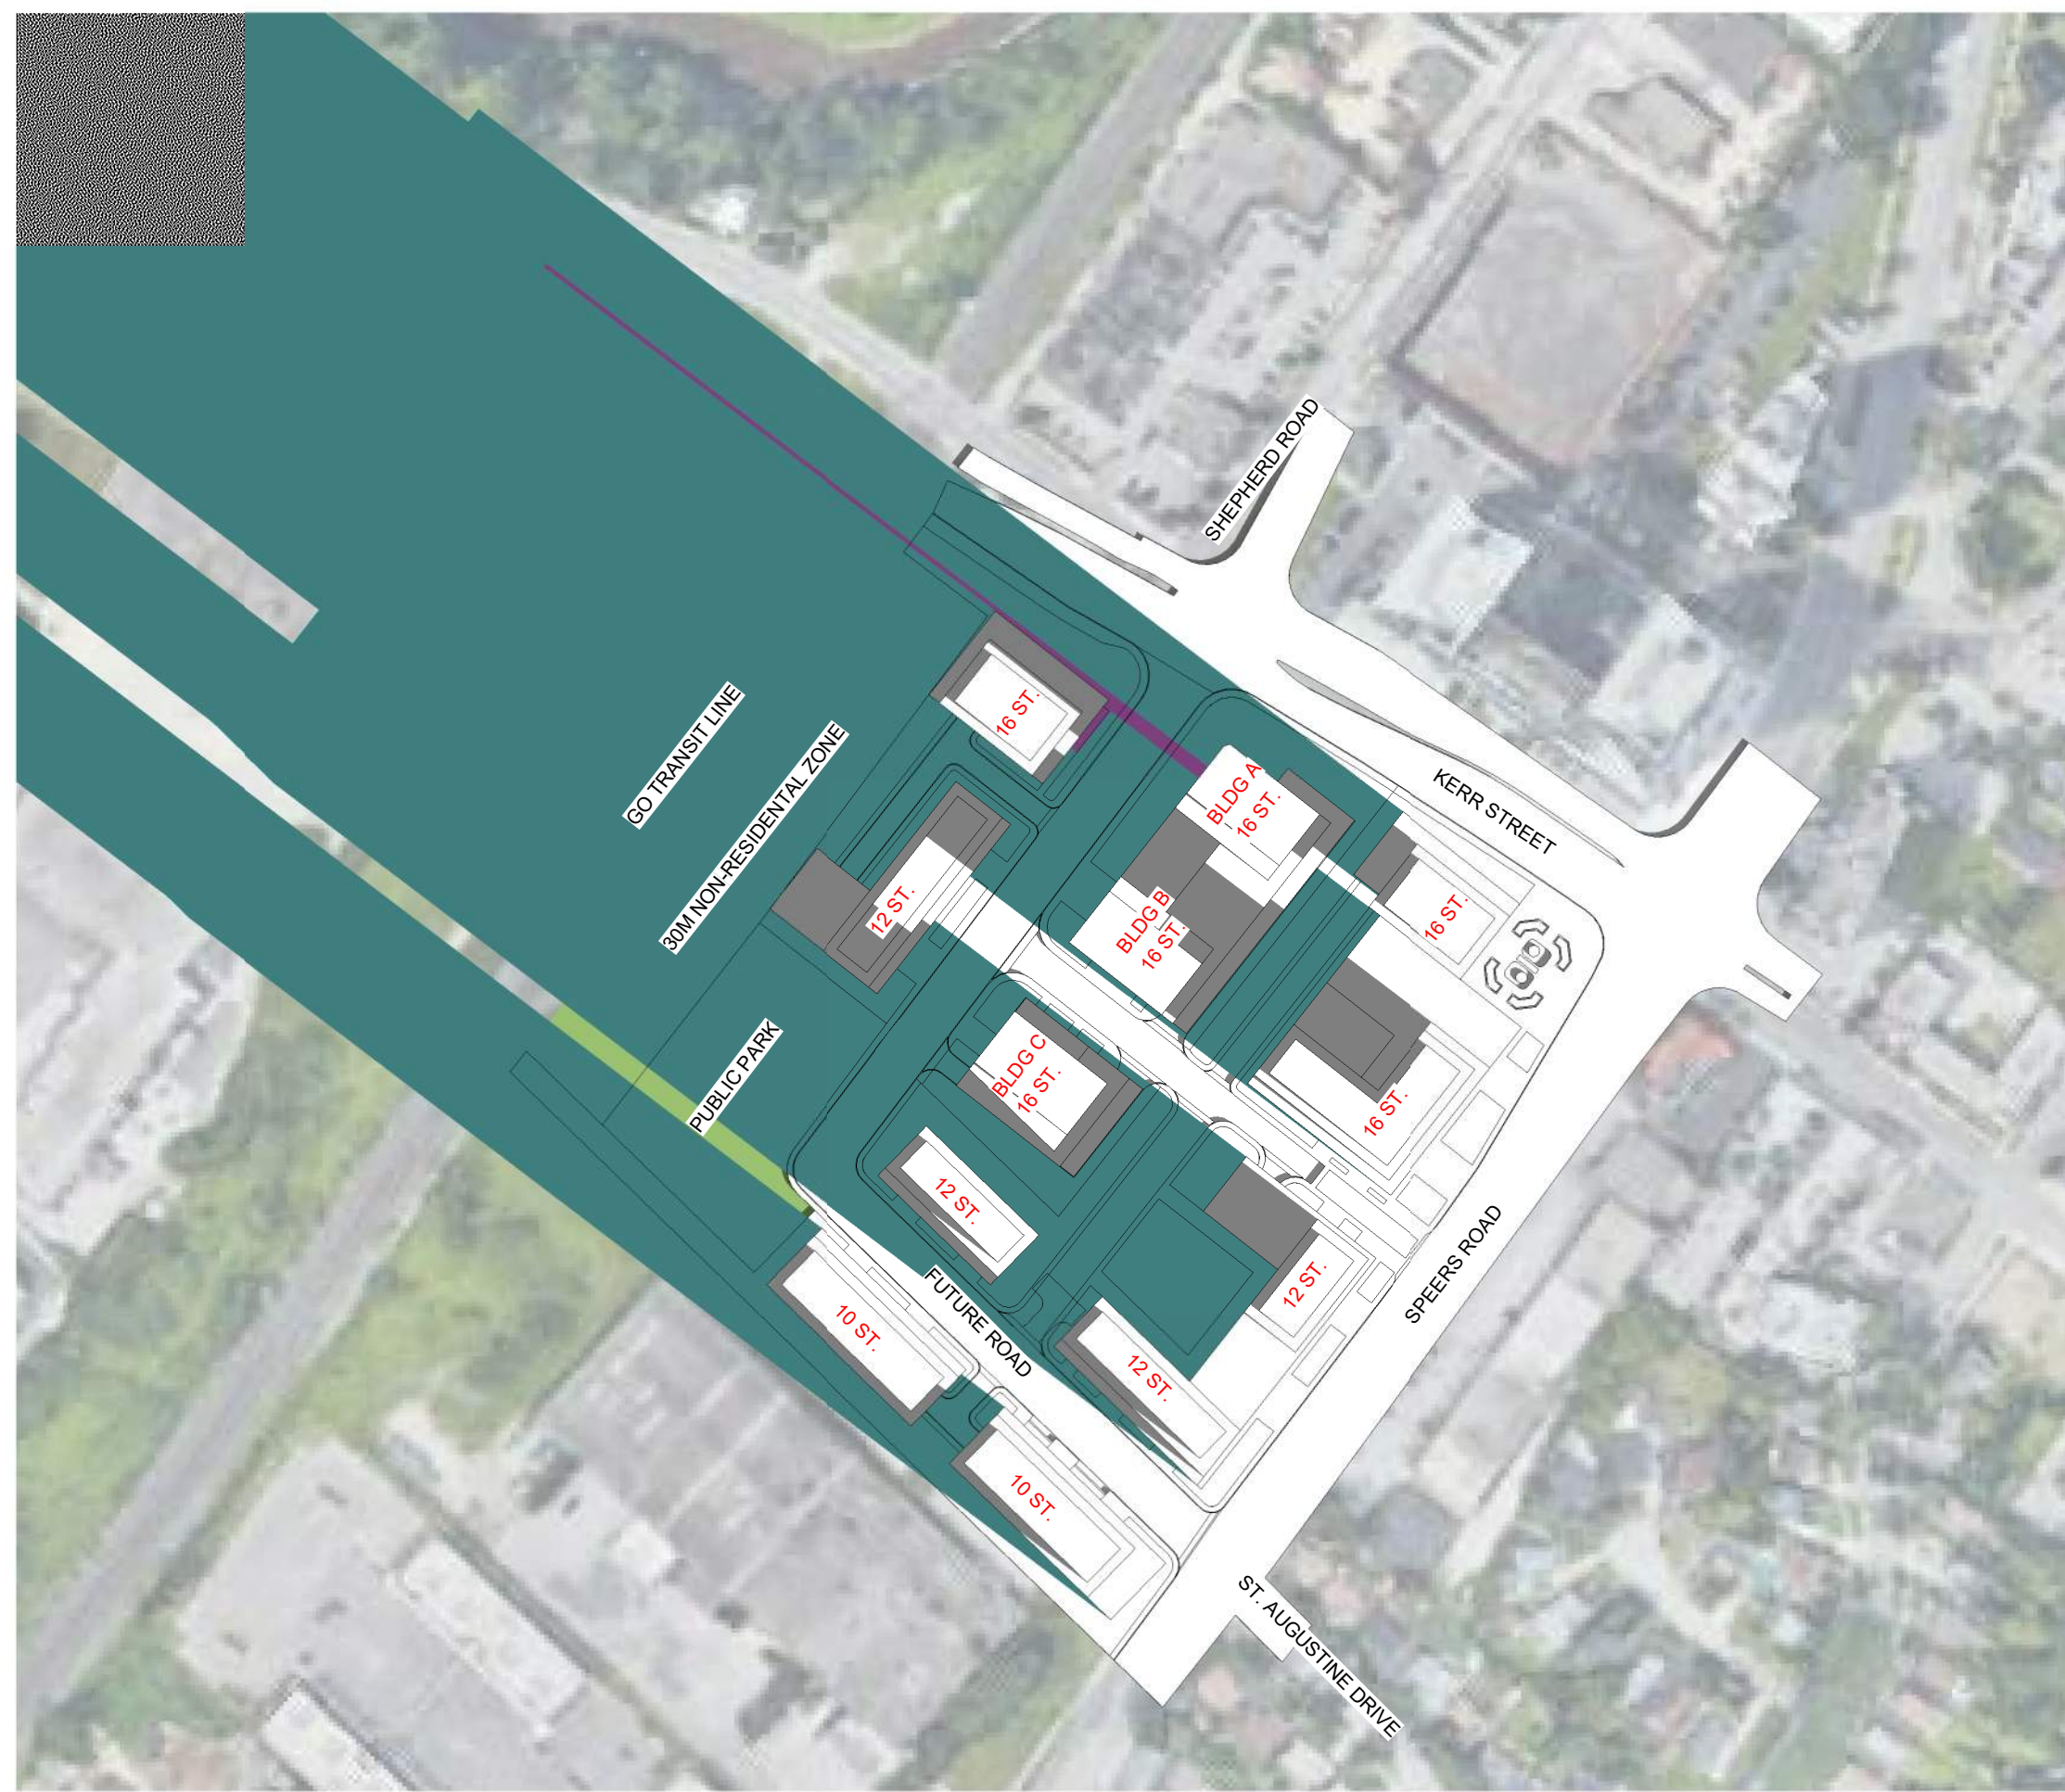
SCALE 1:2000
0m 20m 50m 100m 200m

DRAWING NO. SPA820 REV. 1


This drawing, as an instrument of service, is provided by and is the property of Turner Fleischer Architects Inc. The contractor must verify and accept responsibility for all dimensions and conditions on site and must notify Turner Fleischer Architects Inc. of any variations from the supplied information. This drawing is not to be scaled. The architect is not responsible for the accuracy of survey, structural, mechanical, electrical, etc. information shown on this drawing. Refer to the appropriate consultant drawings before proceeding with the work. Contractor must conform to all applicable codes and requirements of applicable building jurisdiction. The contractor working from drawings not specifically marked "For Contractor" must assume full responsibility and bear costs for any corrections or damages resulting from his work.

SHADOW STUDY LEGEND

-  SHADOWS ON THE ROOF
-  SHADOWS BY PROPOSED DEVELOPMENT
-  SHADOWS BY ADJACENT PROPOSED DEVELOPMENT



1 DECEMBER 21 - 0817 AM
SPA821 1:2000

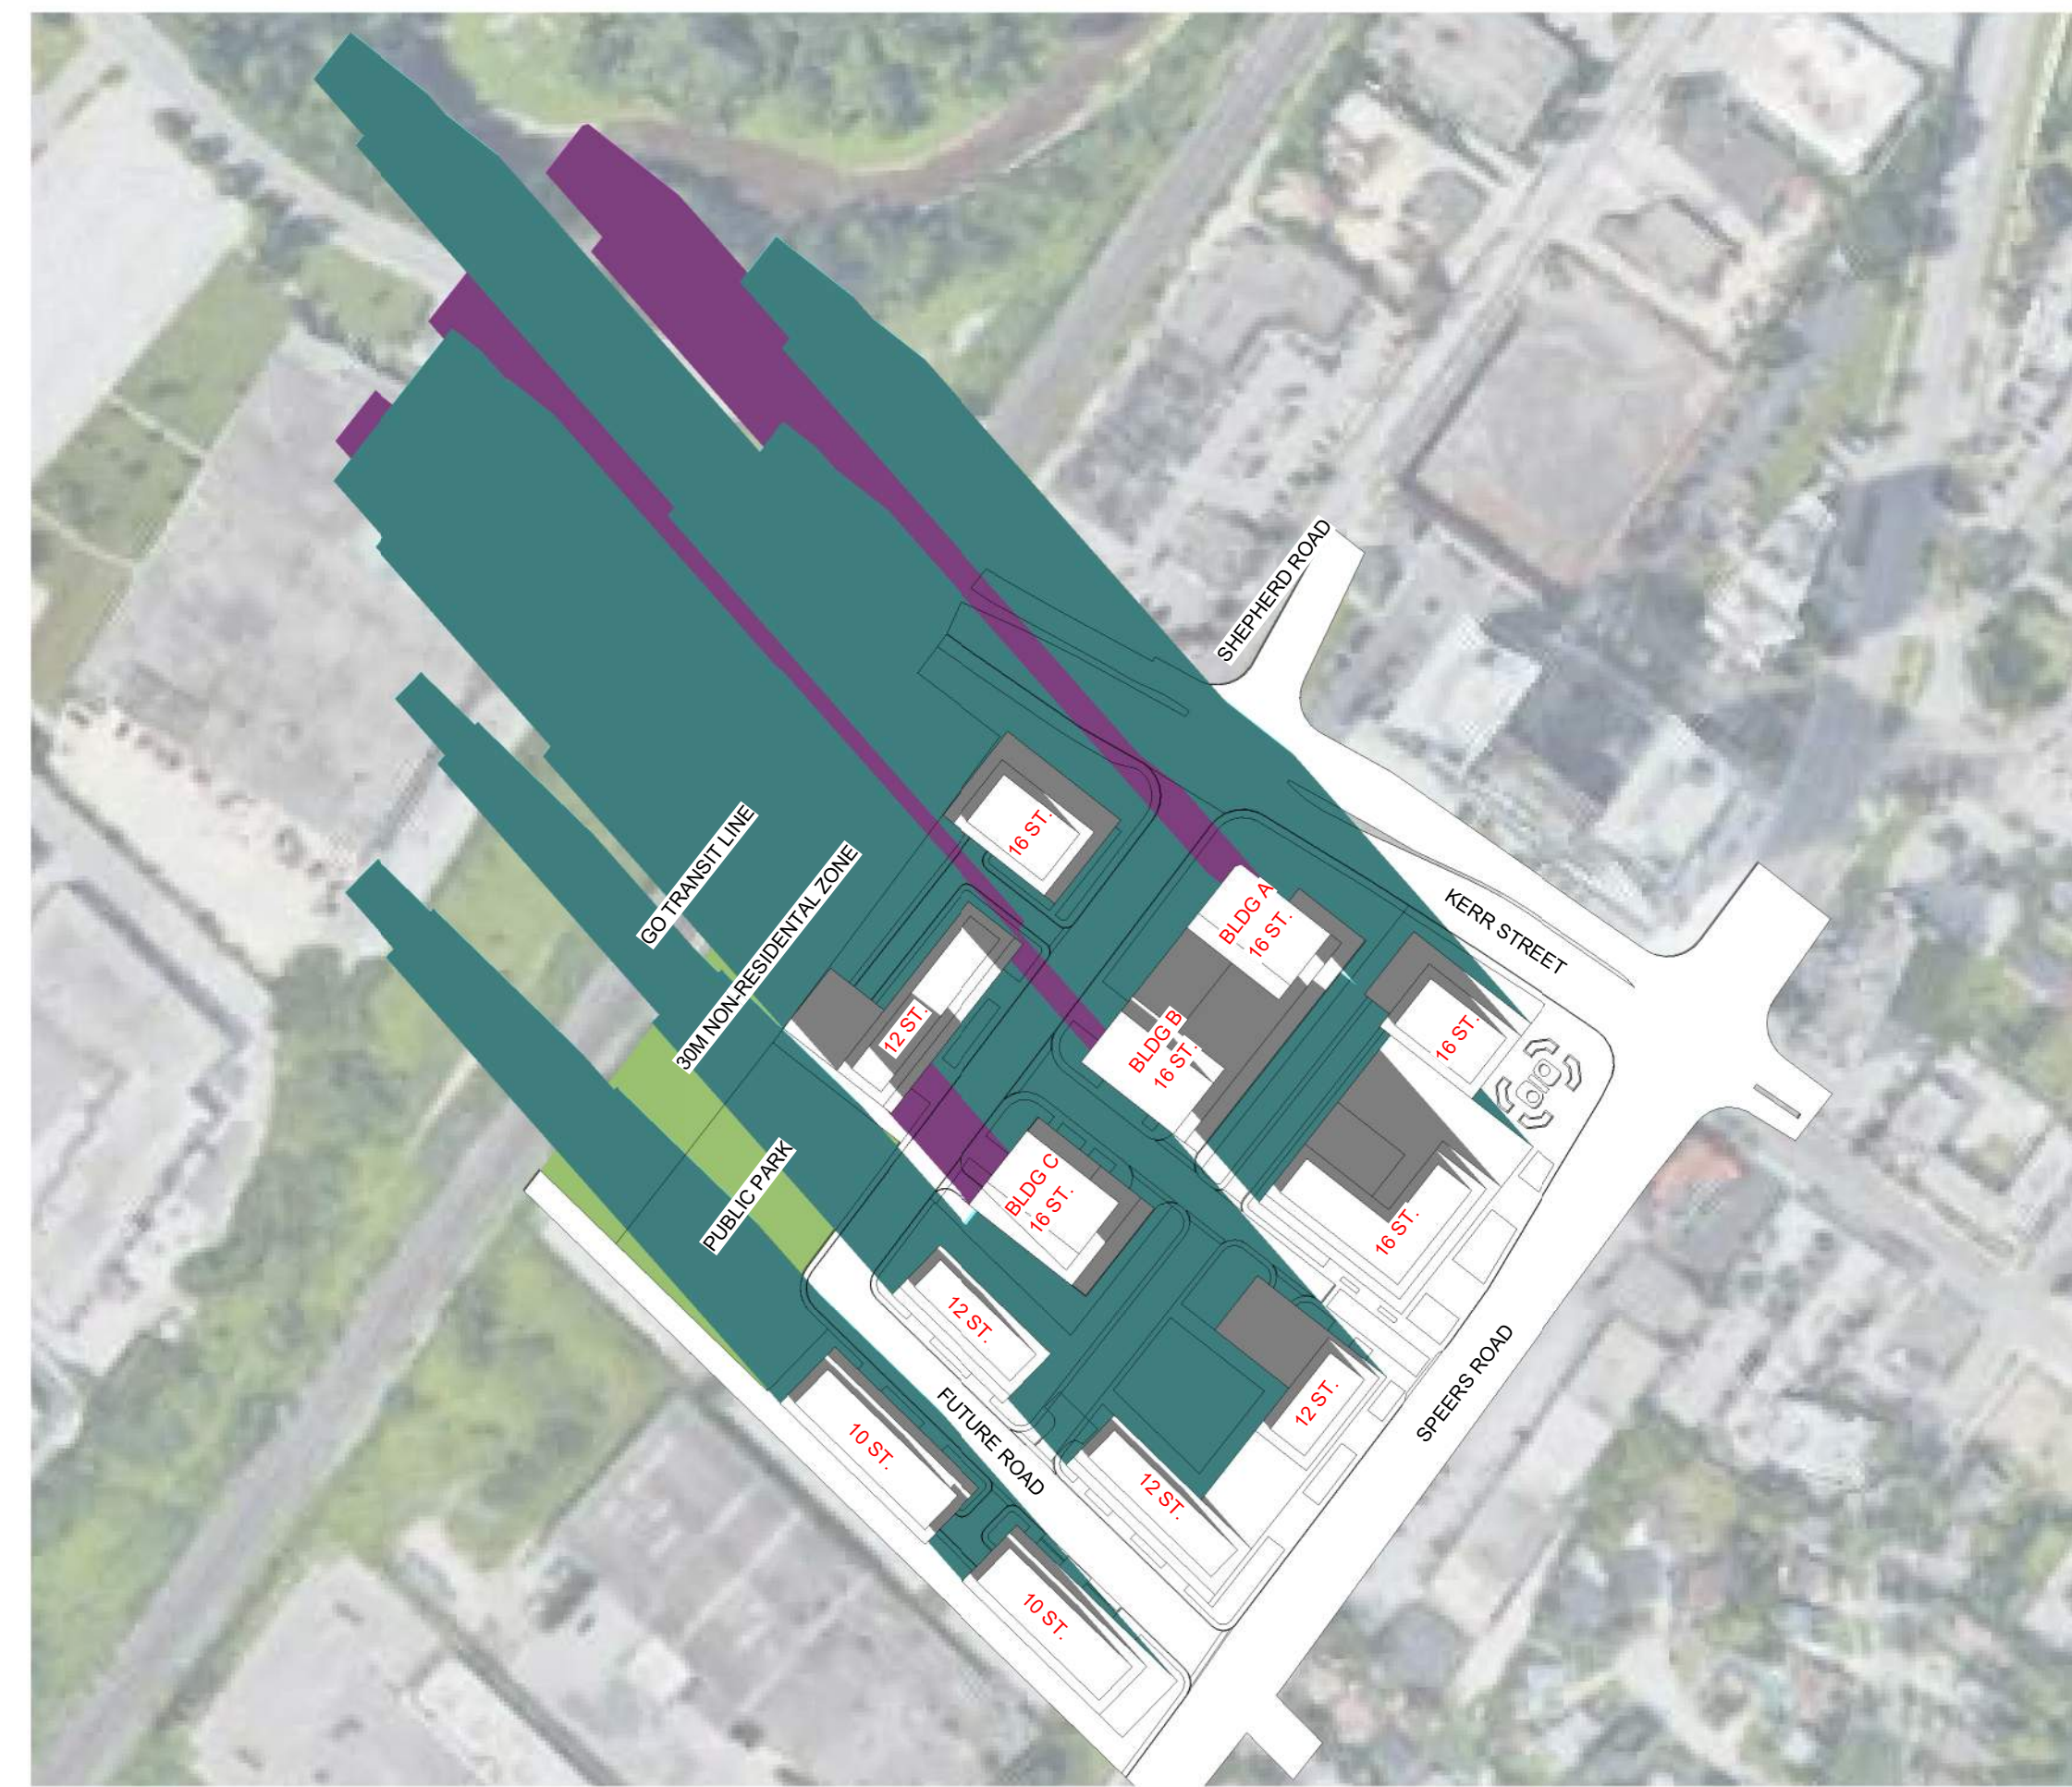

2 DECEMBER 21 - 0917 AM
SPA821 1:2000



3 DECEMBER 21 - 1017 AM
SPA821 1:2000



4 DECEMBER 21 - 1117 AM
SPA821 1:2000


OPTION 2

#	DATE	ISSUED FOR	DESCRIPTION	BY
1	2021-09-17	ISSUED FOR CLT		AYU

PROJECT
550 Kerr Street
Oakville, Ontario

DECEMBER SHADOW STUDIES

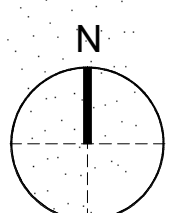


PROJECT NO.
21.049SPA
PROJECT DATE
2021-09-17
DRAWN BY
Author
CHECKED BY
Checker
SCALE
1:2000



SCALE 1:2000
0m 20m 50m 100m 200m

This drawing, as an instrument of service, is provided by and is the property of Turner Fleischer Architects Inc. The contractor must verify and accept responsibility for all dimensions and conditions on site and must notify Turner Fleischer Architects Inc. of any variations from the supplied information. This drawing is not to be scaled. The architect is not responsible for the accuracy of survey, structural, mechanical, electrical, etc. information shown on this drawing. Refer to the appropriate consultants' drawings before proceeding with the work. Construction must conform to all applicable codes and requirements of applicable building jurisdictions. The contractor working from drawings not specifically marked "For Construction" must assume full responsibility and bear costs for any corrections or damages resulting from his work.

SHADOW STUDY LEGEND

-  SHADOWS ON THE ROOF
-  SHADOWS BY PROPOSED DEVELOPMENT
-  SHADOWS BY ADJACENT PROPOSED DEVELOPMENT



1 DECEMBER 21 - 12:17 PM
SPA822 1: 2000



2 DECEMBER 21 - 1:37 PM
SPA822 1: 2000



3 DECEMBER 21 - 1:47 PM
SPA822 1: 2000



4 DECEMBER 21 - 1:57 PM
SPA822 1: 2000


OPTION 2

#	DATE	ISSUED FOR	DESCRIPTION	BY
1	2021-09-17	ISSUED FOR CLT		AYU

PROJECT
550 Kerr Street
Oakville, Ontario

DECEMBER SHADOW STUDIES

PROJECT NO.
21.049SPA
PROJECT DATE
2021-09-17
DRAWN BY
Author
CHECKED BY
Checker
SCALE
1: 2000

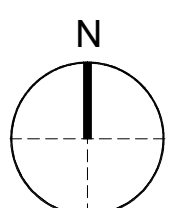

SCALE 1:2000
0m 20m 50m 100m 200m