
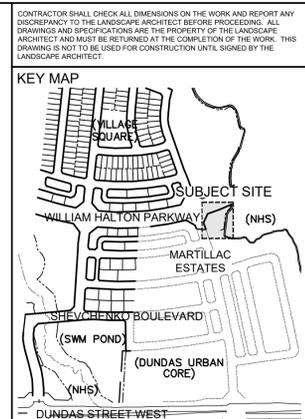


Plant Schedule								
KEY	QTY.	BOTANICAL NAME	COMMON NAME	CAL.	HT.	SPACING	REMARKS	NATIVE DROUGHT
Deciduous Trees								
AM	6	<i>Amelanchier canadensis</i>	Serviceberry	50mm		AS SHOWN	Multi-Stem B&B	x
AR	3	<i>Acer rubrum</i>	Red Maple	60mm		AS SHOWN	W.B.	x x
CO	2	<i>Celtis occidentalis</i>	Common Hackberry	60mm		AS SHOWN	W.B.	
GD	3	<i>Gymnocladus dioica</i>	Kentucky Coffee Tree	60mm		AS SHOWN	W.B.	x
LT	2	<i>Liriodendron tulipifera</i>	Tulip Tree	60mm		AS SHOWN	W.B.	x x
TA	2	<i>Tilia americana</i>	Basswood	60mm		AS SHOWN	W.B.	x x
Shrubs								
Bx	70	<i>Buxus</i> 'Green Gem'	Green Gem Boxwood	60 cm	50 cm	3 gal. pot		x
Cs	20	<i>Cornus sericea</i> 'Kelsey'	Kelsey Red Osier Dogwood	60 cm	80 cm	2 gal. pot		x
Hp	25	<i>Hydrangea paniculata</i> 'Quick Fire'	Quick Fire Hydrangea	60 cm	80 cm	7 gal. pot		
Iv	40	<i>Ilex verticillata</i> 'Berry Poppins'	Berry Poppins Winterberry	60 cm	80 cm	2 gal. pot		
Js	30	<i>Juniperus sabina</i> 'Tamariscifolia'	Tamrix Juniper	60 cm	100 cm	3 gal. pot		x
Sa	25	<i>Spiraea albiflora</i>	Japanese White Spiraea	60 cm	45 cm	2 gal. pot		x
Sy	30	<i>Syringa</i> 'Baby Kim'	Baby Kim Dwarf Lilac	60 cm	60 cm	3 gal. pot		x
Tm	30	<i>Taxus</i> 'media' 'Densiformis'	Dense Yew	60 cm	100 cm	3 gal. pot		x
Groundcover, Perennials & Ornamental Grasses								
ca	40	<i>Calamagrostis</i> 'x acutiflora' 'Karl Foerster'	Feather Reed Grass		30cm	2 gal. pot		x
ep	40	<i>Echinacea purpurea</i>	Purple Coneflower		30cm	1 gal. pot		x x
hs	40	<i>Hemerocallis</i> 'Stella D'oro'	Stella D'Oro Daylily		30cm	1 gal. pot		x
ms	50	<i>Miscanthus sinensis</i> 'Little Kitten'	Litten Kitten Maidenhair Grass		45cm	2 gal. pot		x
rh	10	<i>Rudbeckia hirta</i>	Gloriosa Daisy		30cm	1 gal. pot		x x

GRAYDON BANNING LIMITED
TOWN FILE NO. 24T-15006/1324
NAK PROJ. NO. 20-228

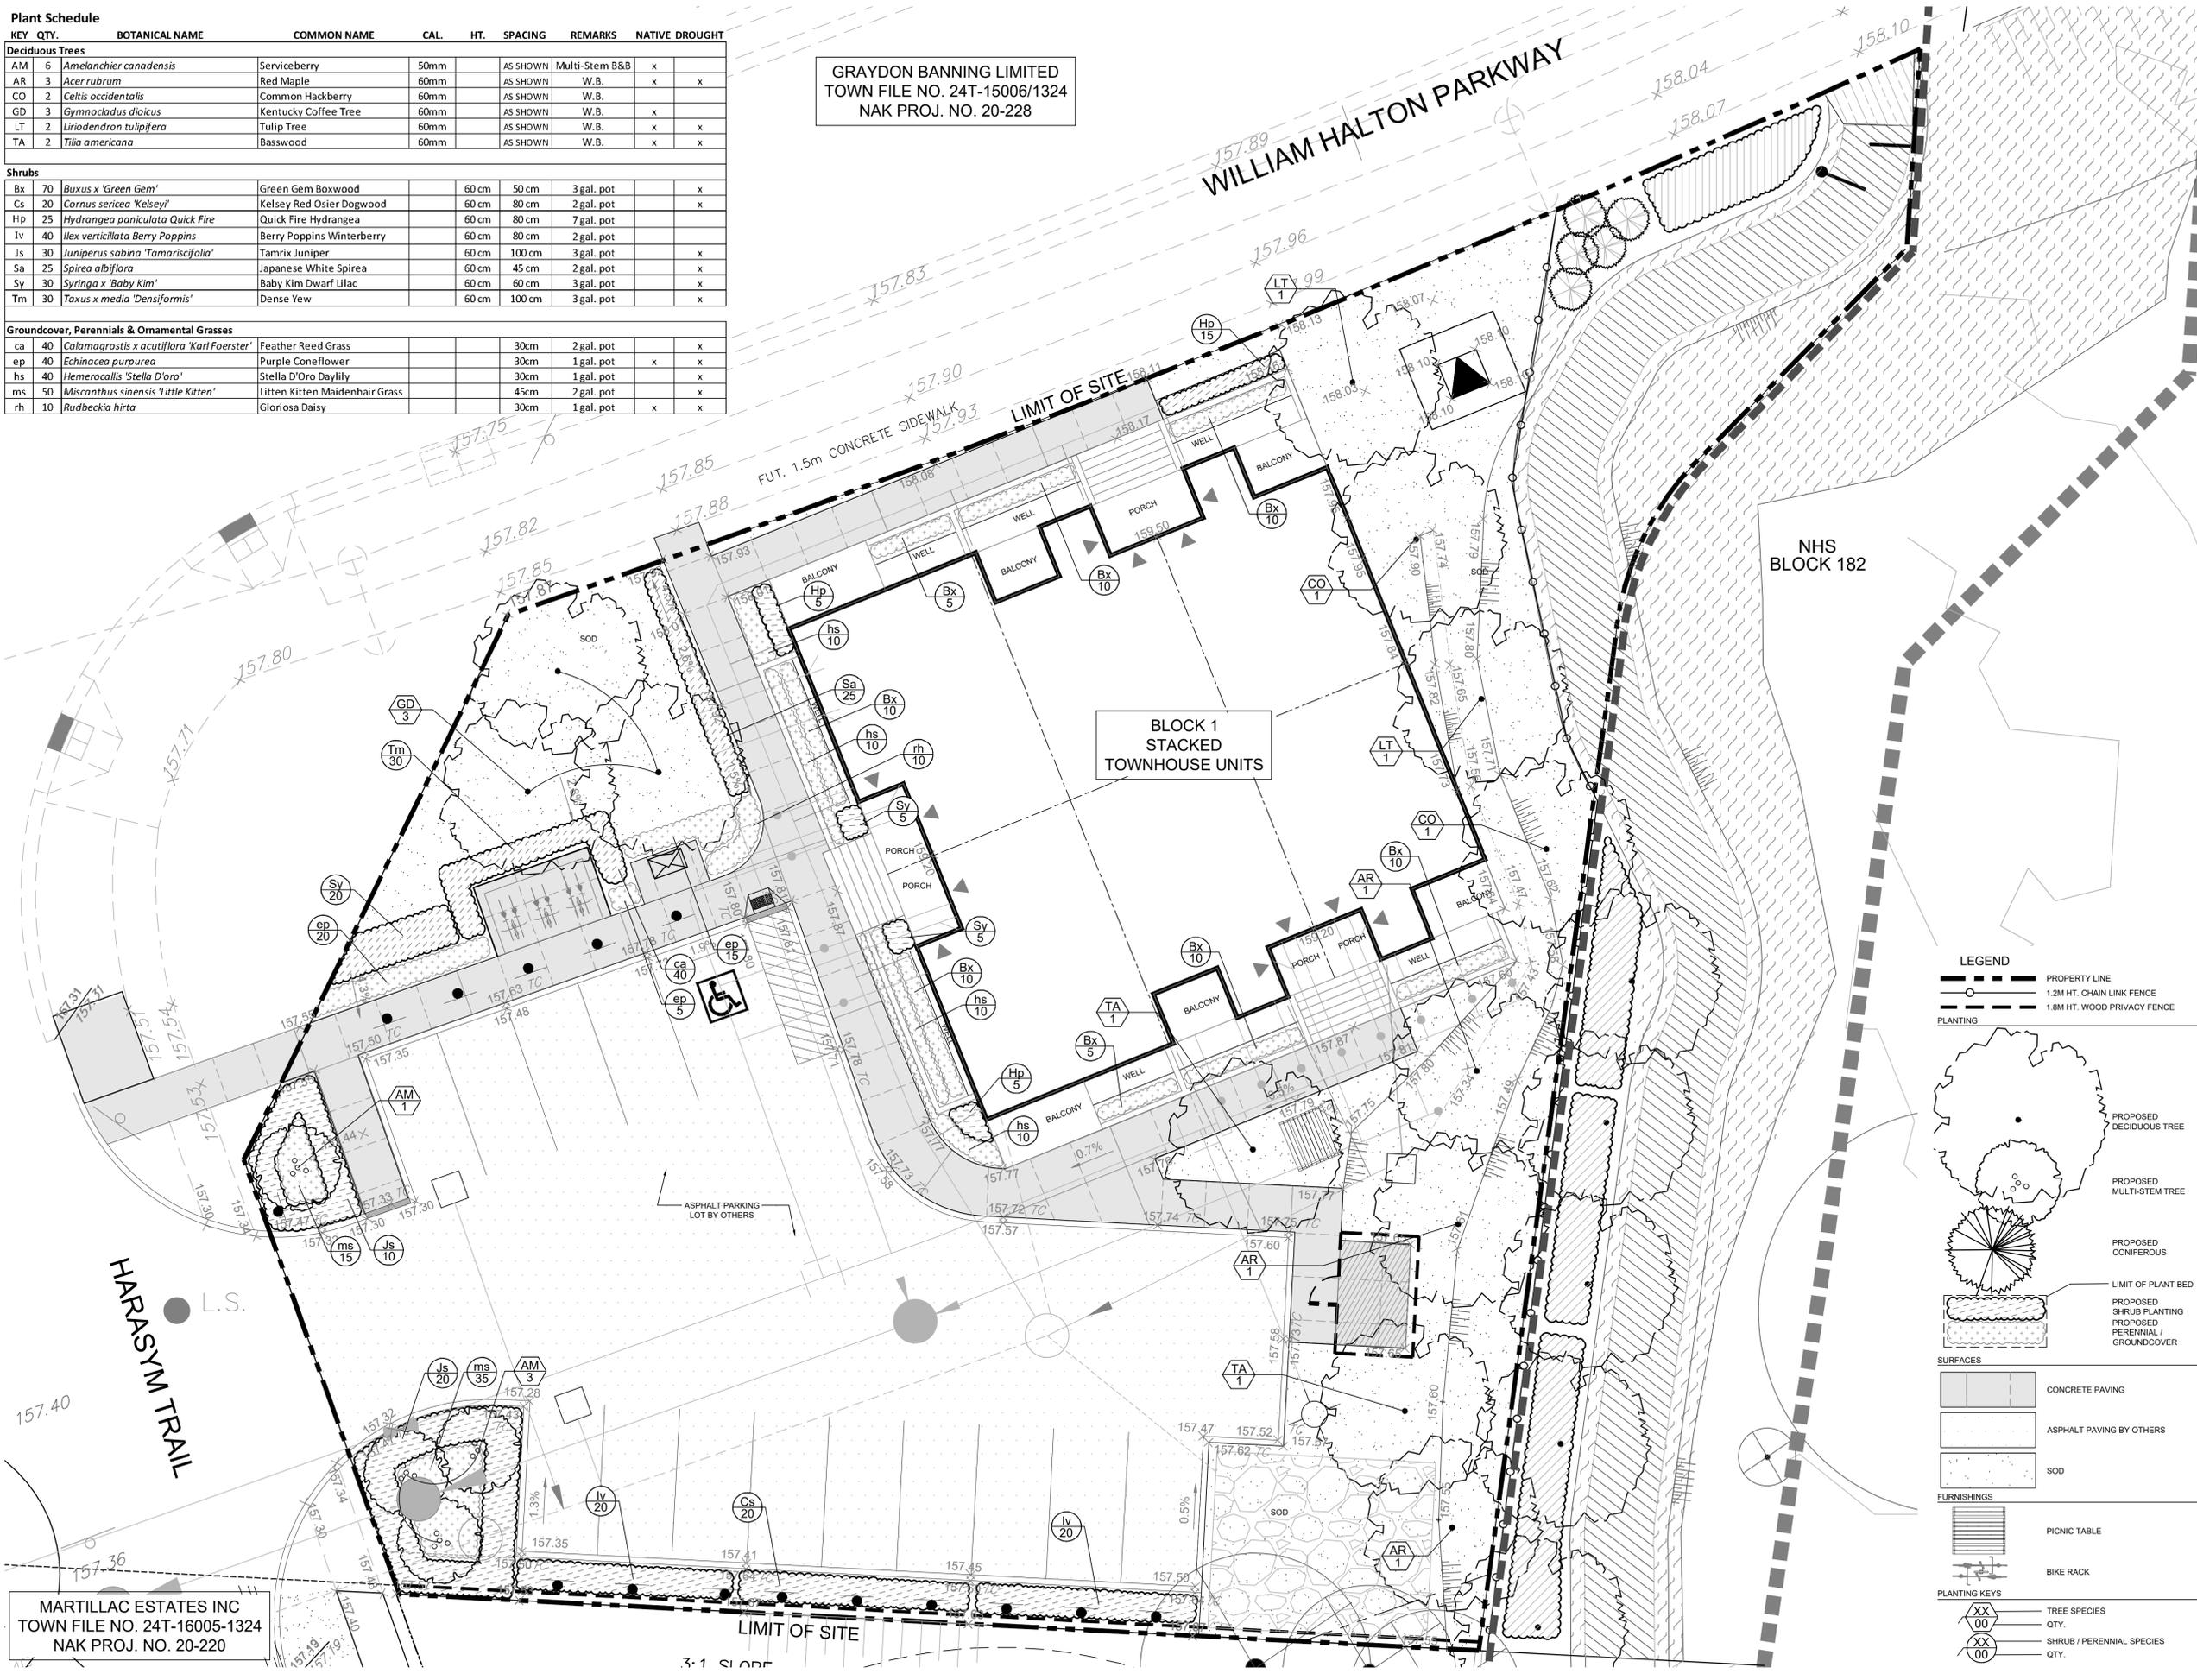

REVISIONS	
4	Issued for 3rd Submission Dec. 15/25
3	Issued for 2nd SPA Submission July 25/25
2	Issued for 1st SPA Submission Feb. 28/25
1	Issued for Client Review Feb. 13/25
No.	Description Date

CITY APPROVAL STAMP	

LEGEND

- PROPERTY LINE
- 1.2M HT. CHAIN LINK FENCE
- 1.8M HT. WOOD PRIVACY FENCE

PLANTING

- PROPOSED DECIDUOUS TREE
- PROPOSED MULTI-STEM TREE
- PROPOSED CONIFEROUS
- LIMIT OF PLANT BED
- PROPOSED SHRUB PLANTING
- PROPOSED PERENNIAL / GROUNDCOVER

SURFACES


- CONCRETE PAVING
- ASPHALT PAVING BY OTHERS
- SOD

FURNISHINGS

- PICNIC TABLE
- BIKE RACK

PLANTING KEYS

- TREE SPECIES
- QTY.
- SHRUB / PERENNIAL SPECIES
- QTY.

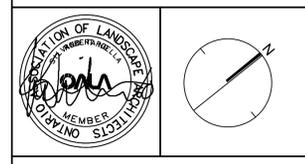

NAK design strategies
421 RONCEVALLES AVENUE, TORONTO, ON M8R 2N1 CANADA
T 416.340.8700 F 416.340.7100 NAKDESIGNSTRATEGIES.COM

PROJECT
BLOCK 185
Oakville, Ontario

OWNER
GRAYDON BANNING LIMITED

TITLE
PLANTING PLAN

DATE: NOV. 2024
SCALE: 1:100
DRAWN: JG
CHECKED: JV
JOB NO.: 20-228

SHEET
L101