

NOTES:

WASTE STREAM	UNITS	PROPOSED BINS
GARBAGE	152	3 @3YARD COMPACTED
RECYCLING	152	4 @3YARD
ORGANICS	152	7 @ 360 L
BALK WASTE		10.0 m ²

LOADING TYPE G NOTES


- LOADING AREA IS 6.0m x 12.3.00m
- LOADING HAS A CLEARANCE OF 7.5 m
- LOADING AND STAGING AREA CONSTRUCTED ON 0.2m THICK REINFORCED CONCRETE
- STRUCTURE CAN SAFELY SUPPORT A VEHICLE WEIGHING 35,000 kg
- A TRAINED ON-SITE STAFF MEMBER MUST BE AVAILABLE TO MANEUVER BINS FOR THE COLLECTION DRIVER AND ALSO ACT AS A FLAGMAN WHEN THE TRUCK IS REVERSING. IN THE EVENT THE ON-SITE STAFF MEMBER IS UNAVAILABLE AT THE TIME THE CITY COLLECTION VEHICLES ARRIVAL AT THE SITE, THE COLLECTION VEHICLE WILL LEAVE THE SITE AND NOT RETURN UNTIL THE NEXT SCHEDULED DAY.

WARNING LIGHTS NOTES:

1. FLASHING WARNING LIGHT TO BE ACTIVATED WHEN TRUCKS ENTER AND EXIT THE SITE. THE SYSTEM TO REMAIN ACTIVATED DURING THE CITY GARBAGE COLLECTION ACTIVITY AND UNTIL THE TRUCK EXITS THE SITE.
2. WARNING SIGN TO BE MOUNTED BELOW THE FLASH LIGHT: "BEWARE OF GARBAGE VEHICLE AT TOP OF RAMP".

OTHER NOTES:



1. BINS
 - i. ALL BINS ARE TO HAVE A LOCKING MECHANISM IN CLOSED POSITION
 - ii. ALL BINS ARE TO HAVE A LOCKING MECHANISM TO PREVENT CONTAINER FROM ROLLING
2. COMPACTION UNIT
 - i. COMPACTION UNIT IS REQUIRED TO BE STATIONARY
 - ii. COMPACTION UNIT IS SECURE AND IS NOT ACCESSIBLE BY RESIDENTS
 - iii. PRESSURE TO BE SET AT 5500 kPa
5. CHUTE
 - i. SINGLE CHUTE WITH TRI-SORTER PROVIDED

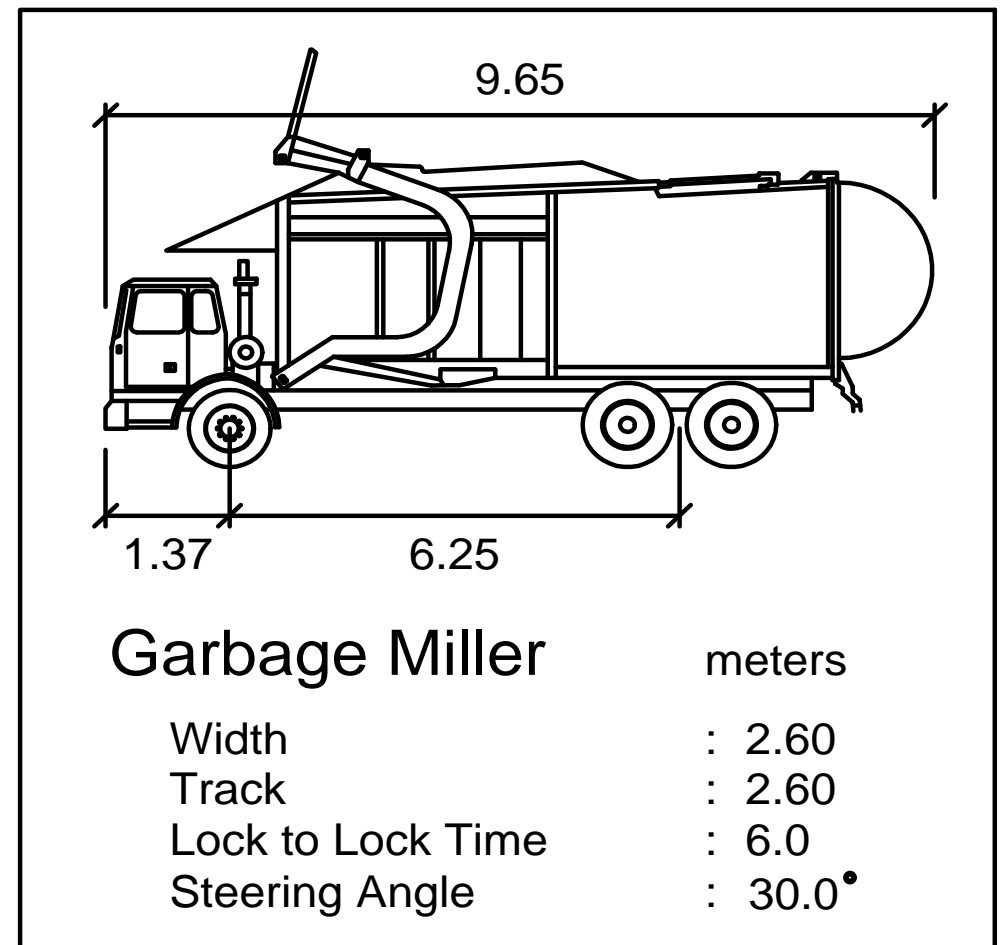

1 WASTE MANAGEMENT PLAN 1/100

LEGEND	
	BUILDING ACCESS/EGRESS POINTS
	CONCRETE CURBS
	DROPPED CURBS
	EXISTING GRADE
	PROPOSED GRADE
	EAVE
	ELECTRICAL VEHICLE SUPPLY EQUIPMENT
	BARRIER FREE PARKING SPOT
	STOP SPOT
	EXISTING FIRE HYDRANT
	PROPOSED FIRE DEPARTMENT CONNECTION
	TRANSFORMER
	LED SILL/LIGHT FIXTURE
	LED WALL MOUNTED FIXTURE
	AREA DRAIN
	POLE MOUNTED FLASHING LIGHT
	COLUMN/WALL MOUNTED YELL SIGN
	COLUMN/WALL MOUNTED CONVEX MIRROR

NO.	REVISION/ISSUE	DATE	NO.	REVISION/ISSUE	DATE
04	ISSUED FOR ZBA SUBMISSION	23-07-28			
03	ISSUED FOR COORDINATION	23-05-05			
02	ISSUED FOR COORDINATION	23-03-02			
01	PRE-CON MEETING REVIEW	22-12-05			

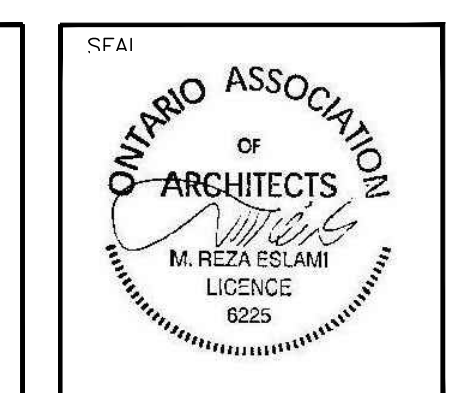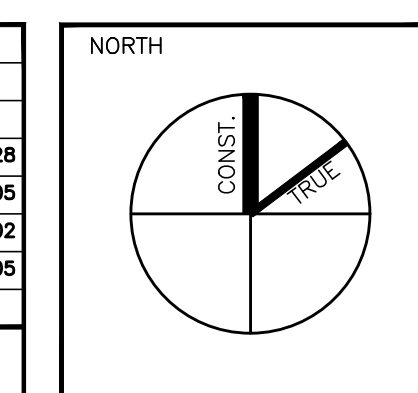

PROPOSED 10 STOREY MIXED USE BUILDING
42 Lakeshore West
Oakville, ON



DRAWING TITLE
WASTE MANAGEMENT PLAN

Scale: AS NOTED
Date: JULY 28, 2023
Project No. 22116

Drawn by: MF
Checked by: RE
Drawing No. A103

813 - 4789 YONGE ST. TORONTO
M2N 0G3 ON ARCHITECTS CA
T:416-224-0505 F:416-224-0504

