



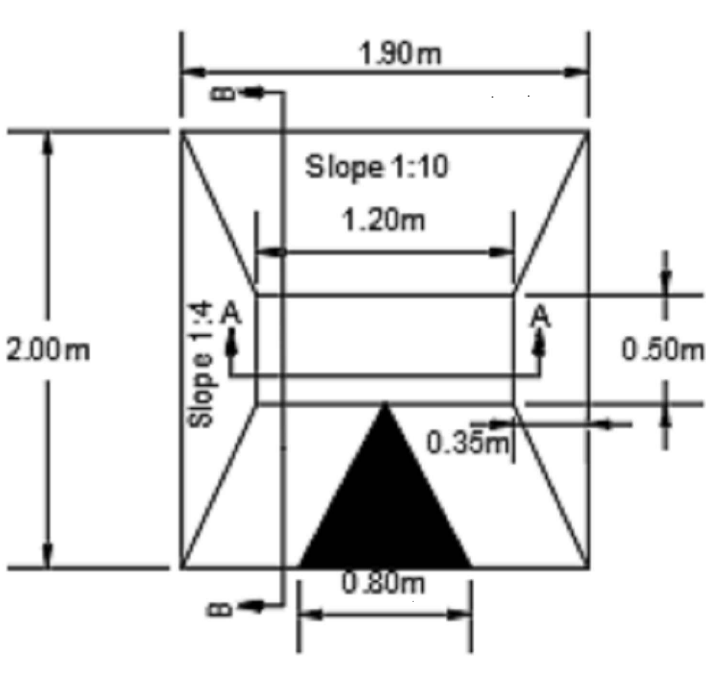


Notes:

1) Drawing scale is 1:500, speed cushion details shown in circular view are not to scale, follow dimensions for spacing between speed cushions

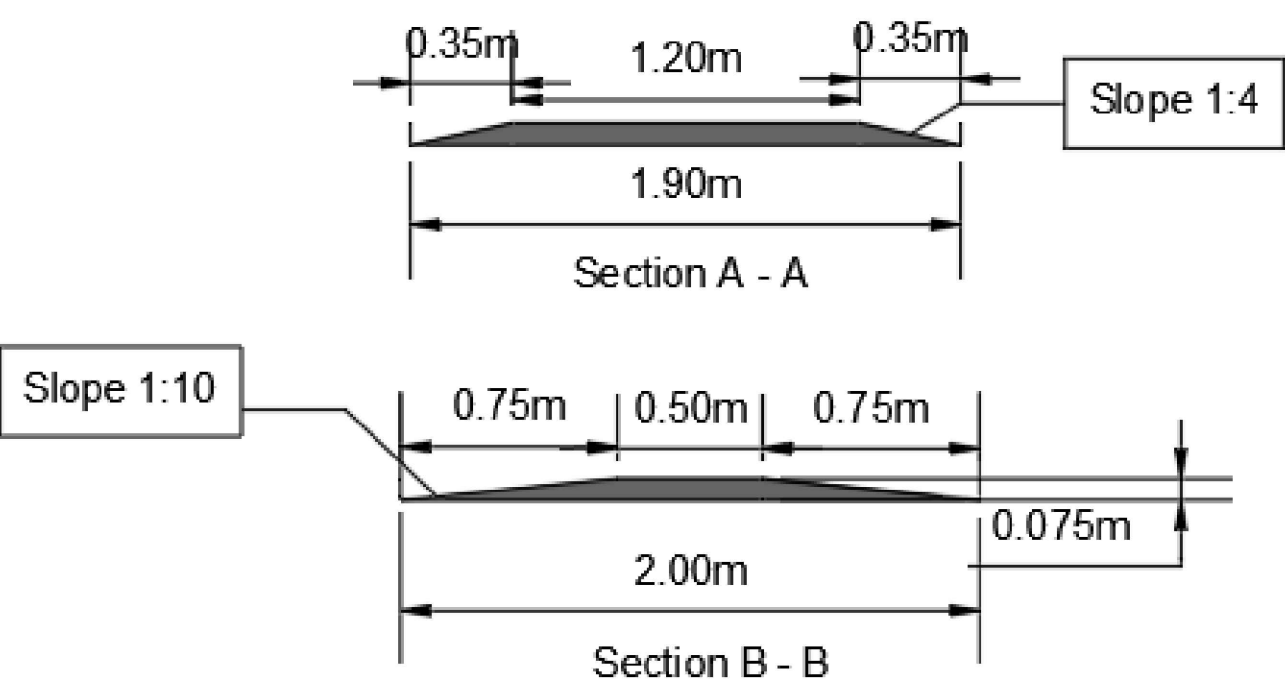

Legend:

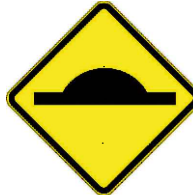

SCALE: 1:500	 OAKVILLE <u>Traffic Calming Design</u> <u>GABLE DRIVE</u> From Wynten Way to Sheridan Garden Dr. Transportation and Engineering Department	
REVISION: 1		
DRAWN BY: KT		
CHECKED BY:		
DATE: JAN 31, 2025		
ISSUE FOR TENDER		
DATE:	Contract No.	
ISSUE FOR CONSTRUCTION		
DATE:	Drawing No. Sheet 1 of 1	