


Contractor shall check all dimensions on the work and report any discrepancies to the Landscape Architect before proceeding. All drawings and specifications are the property of the Landscape Architect and must be retained until the completion of the work. This drawing is not to be used for construction until signed by the Landscape Architect.

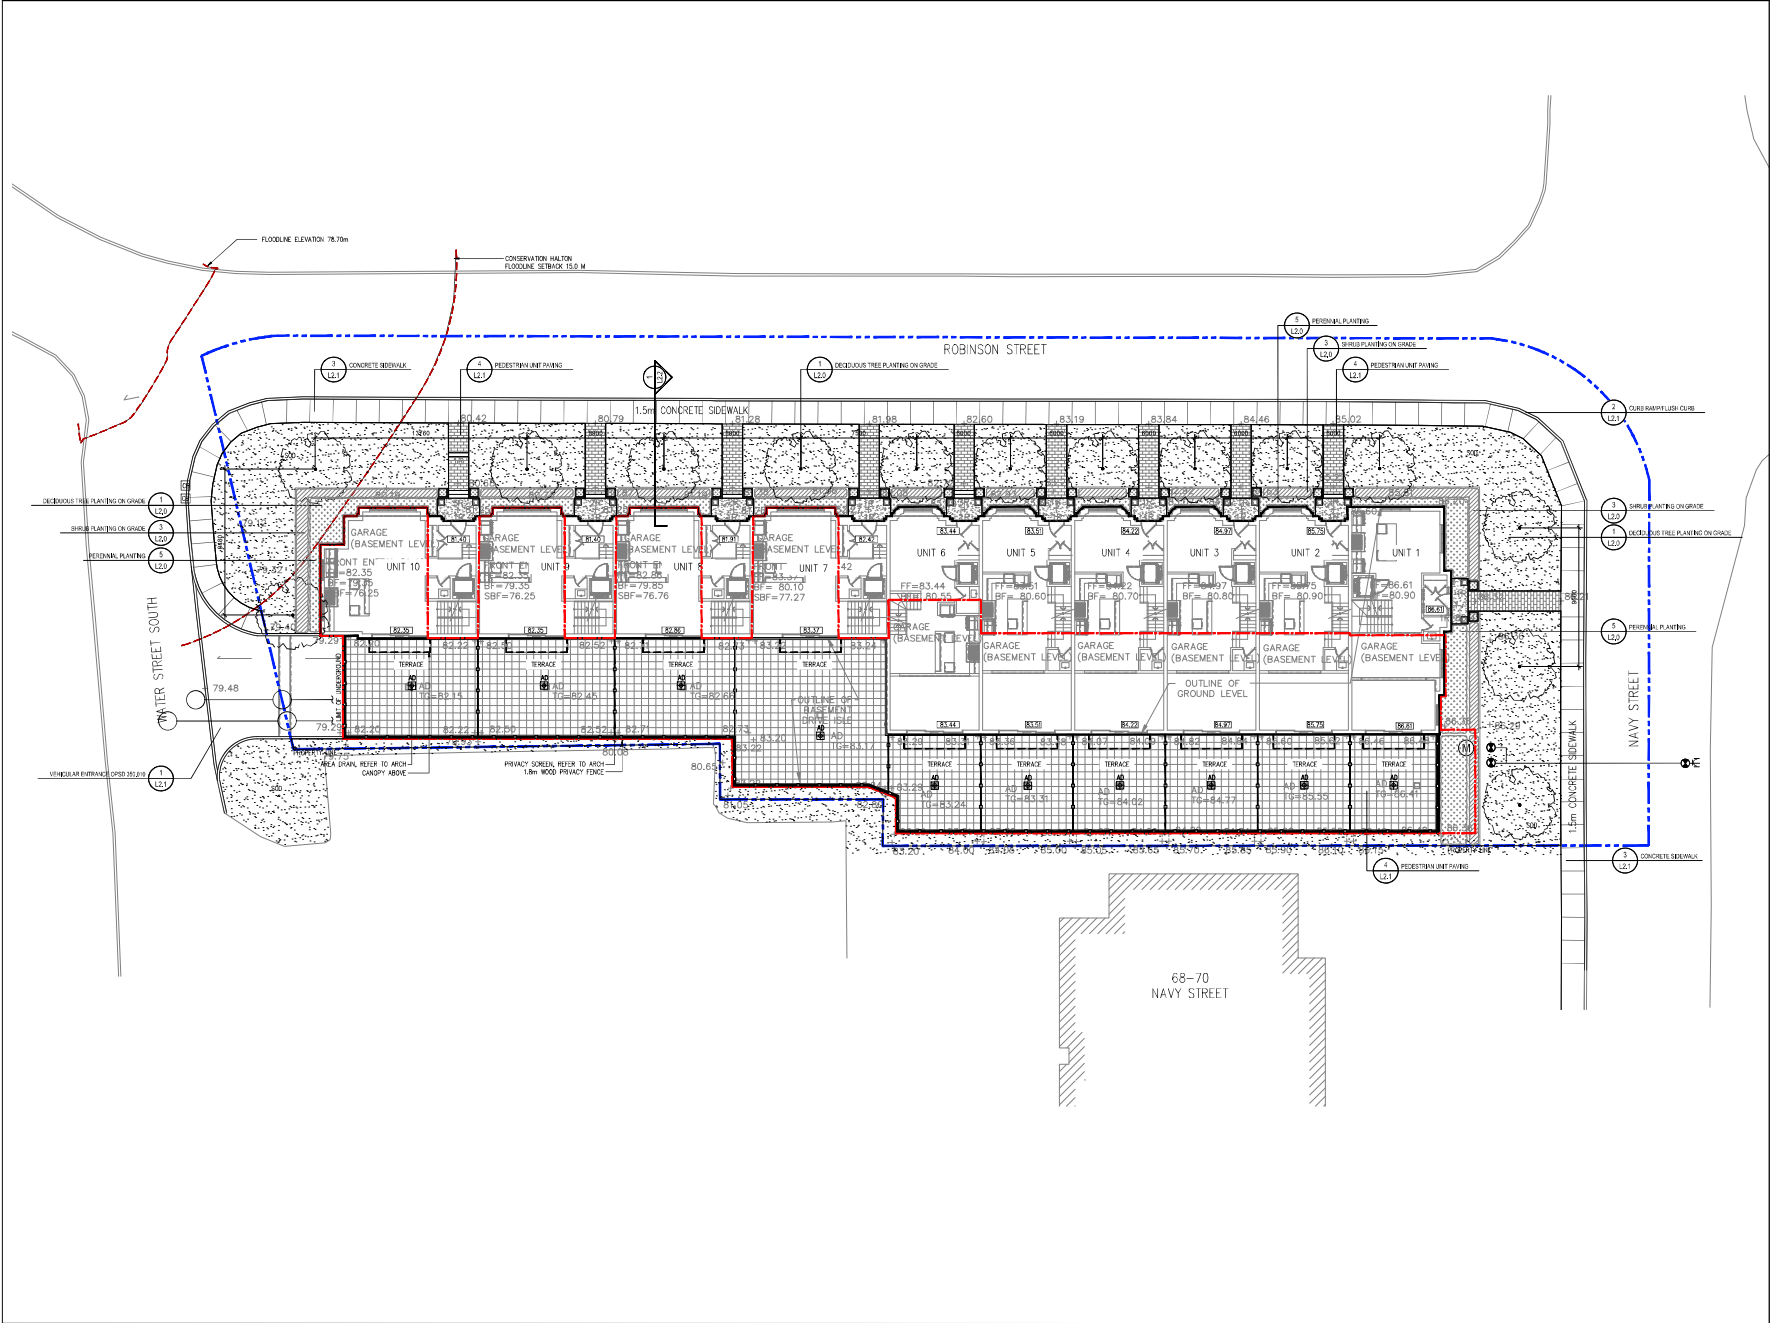

- LEGEND**
- PROPERTY LINE
  - LINE OF BUILDING ABOVE
  - LINE OF UNDERGROUND PARKING
  - 1.8m WOOD PRIVACY FENCE (DETAIL UNDER DESIGN REVIEW)
- LANDSCAPE**
- DECIDUOUS TREE
  - CONIFEROUS SHRUB
  - SOD
- SURFACE TREATMENTS**
- PRECAST UNIT PAVING 1
  - PRECAST UNIT PAVING 2
  - CONCRETE SIDEWALK
  - CONCRETE PAVING
- PLANTING KEY**
- TREE SPECIES
  - SHRUB SPECIES
  - QUANTITY
  - QUANTITY
- UTILITIES**
- AREA DRAIN
  - CATCH BASIN
  - MAN HOLE
  - WATER MAIN

1	Issued for Resealing 2nd Submission	May 03/23
2	Issued for Coordination	Apr 05/23
3	Issued for Resealing	Jun 13/22
No.	Description	Date
Revision		
City Approval Stamp		



451 ROXBOROUGH AVENUE, TORONTO, ON M4R 2M1 CANADA  
 1-416-540-8700 1-416-540-7100 NAKELEMENTS@NAKDESIGN.COM  
 Project

**Roseville Properties Inc.**  
 106-114 Robison St. & 71 Water St., Oakville, Ontario

Z:1714.28		
Title	Landscape Plan	
Date	06/13/22	Sheet
Scale	1:150	
Drawn	an	
Checked	in	
Job No.	25401	<b>L1.0</b>