



ELEVATION NORTH **1**
1 : 500 P410

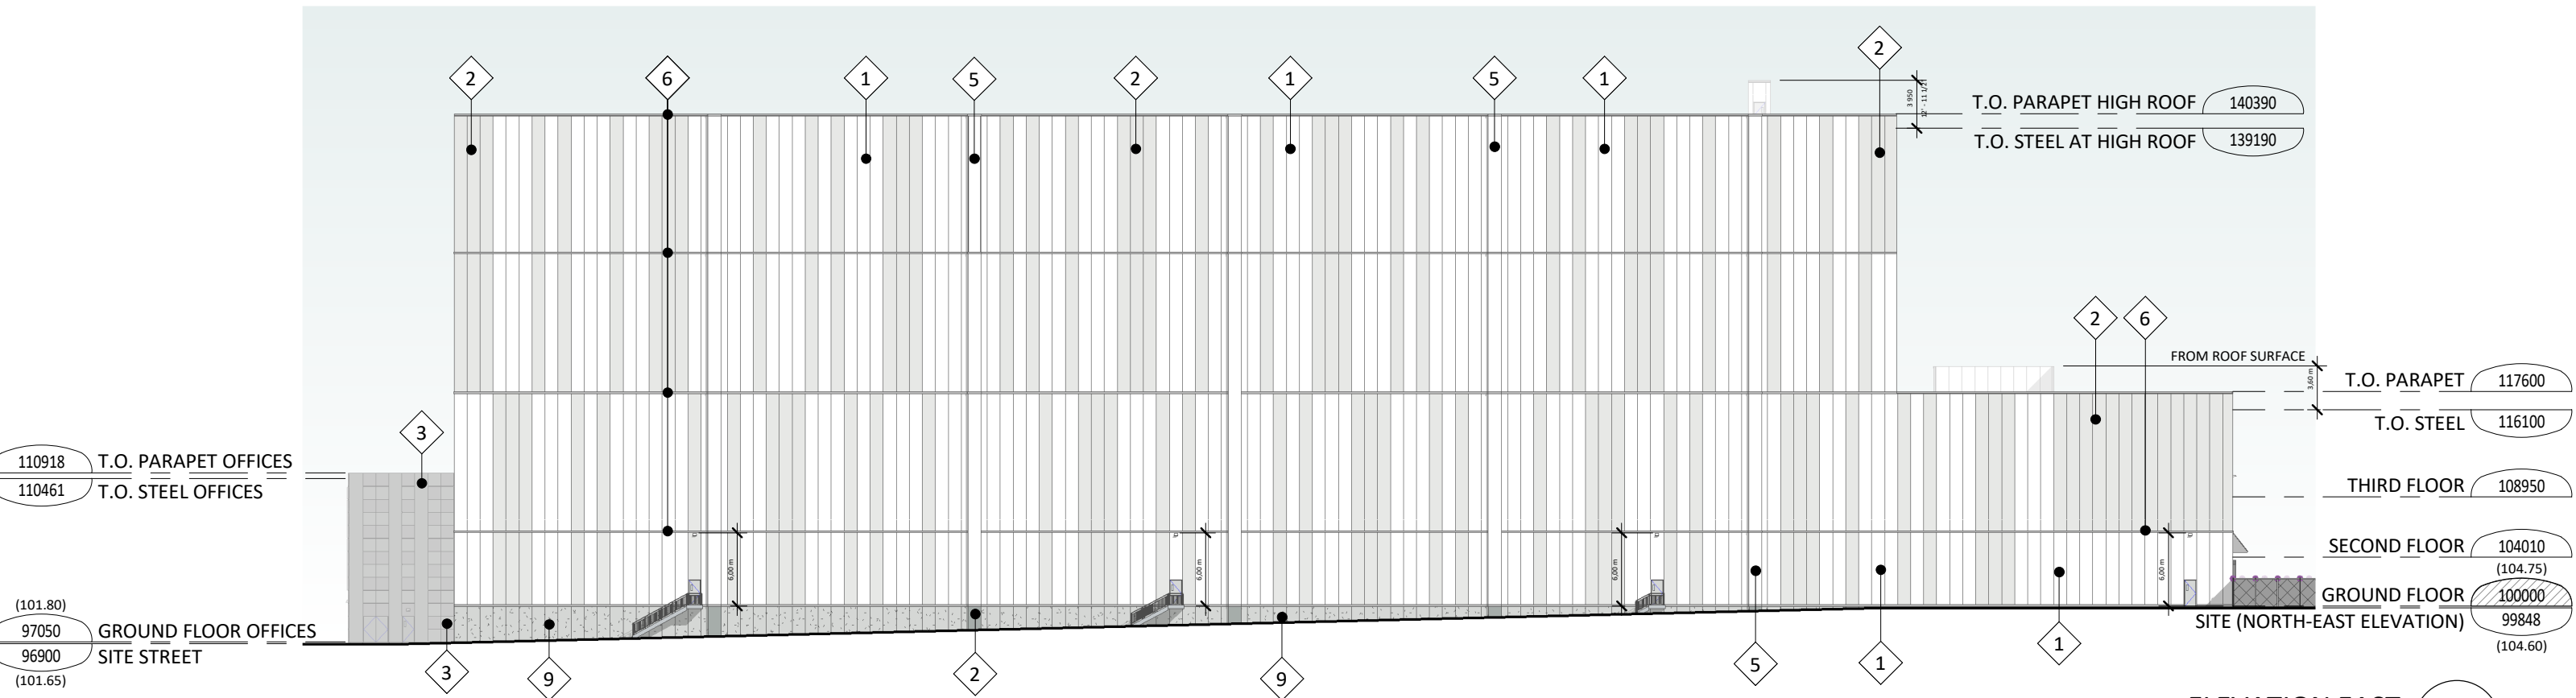

ELEVATION EAST **2**
1 : 500 P410

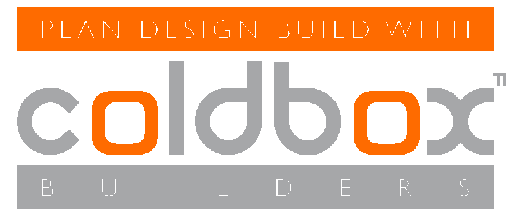


ACS SUPERIOR GRF
SUPERIOR COURT - OAKVILLE - ONTARIO




PRESENTATION R03 - RE-SUBMITTED FOR SPA
ELEVATIONS P410
R03 2022-03-14
Scale: 1 : 500 FOLIO 21047




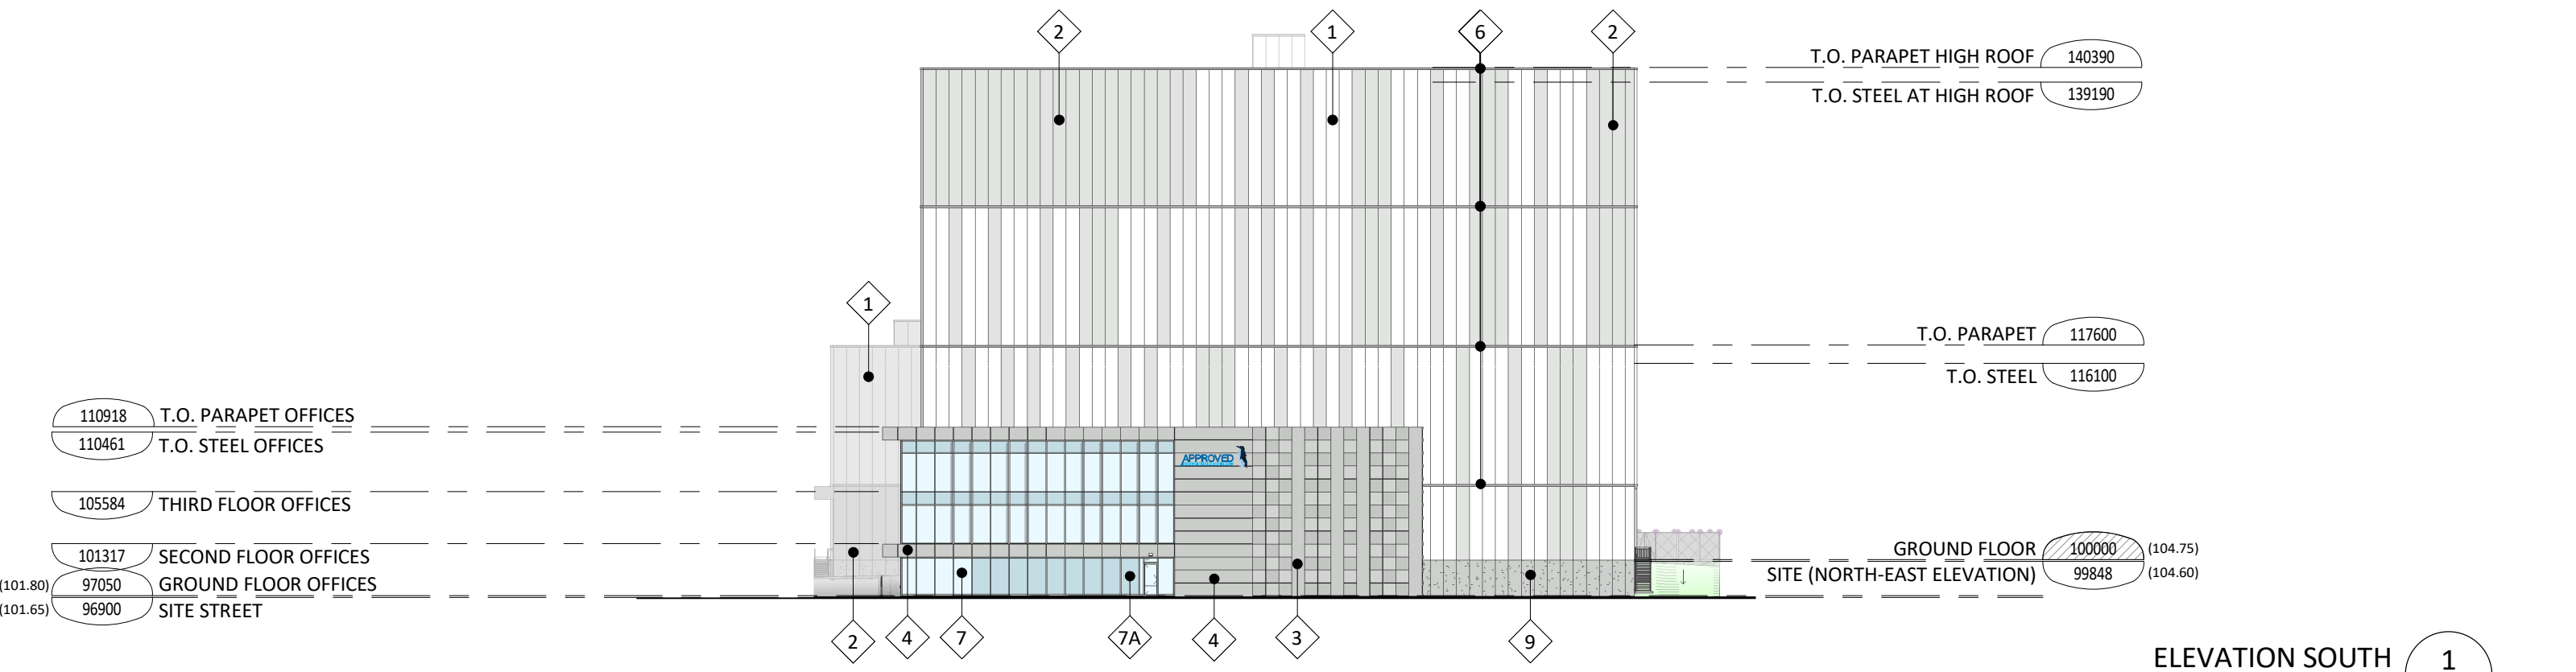

ELEVATION SOUTH 1
1 : 500 P420

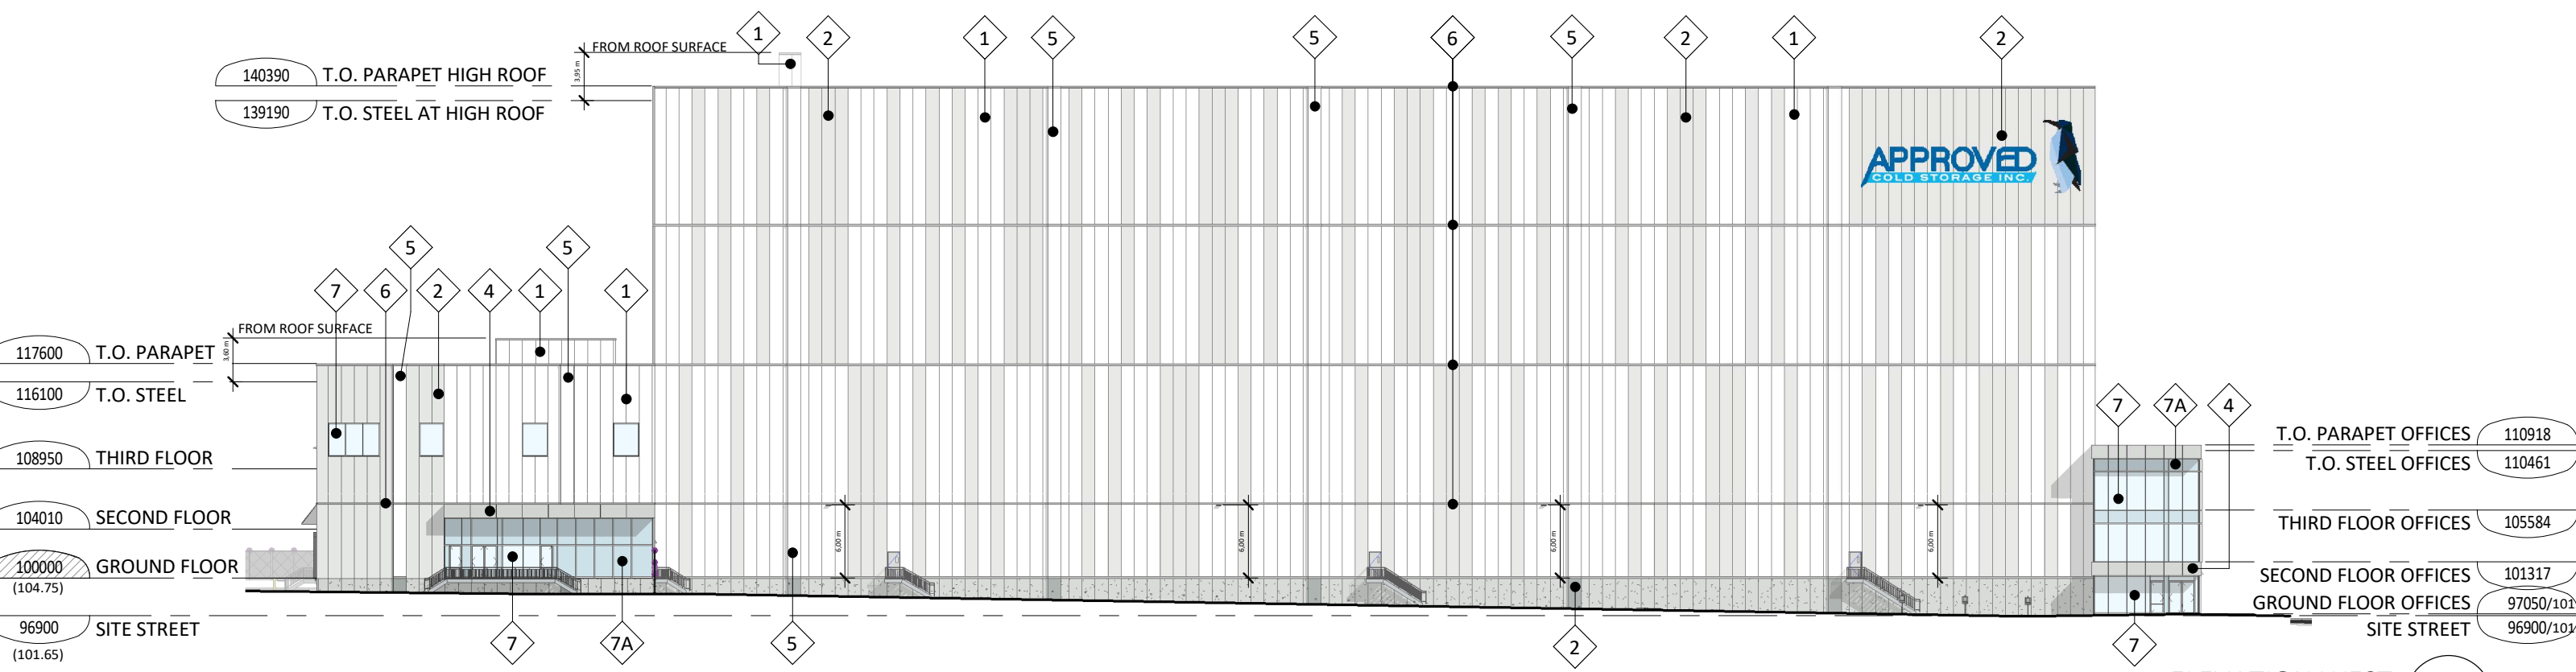

ELEVATION WEST 2
1 : 500 P420

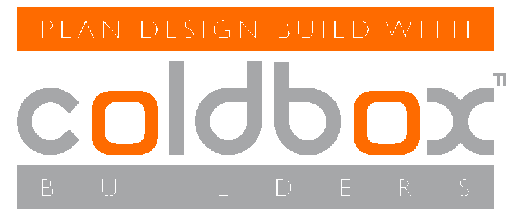

ACS SUPERIOR GRF
SUPERIOR COURT - OAKVILLE - ONTARIO



PRESENTATION R03 - RE-SUBMITTED FOR SPA
ELEVATIONS P420
R03 2022-03-14
Scale: 1 : 500 FOLIO 21047

