

Drawing Title:

21

Scale:

Drawn by: TT

Checked by: AL


Project No.: 23-059 Date:

Drawing No.:

Revisions:

Date:

Date:

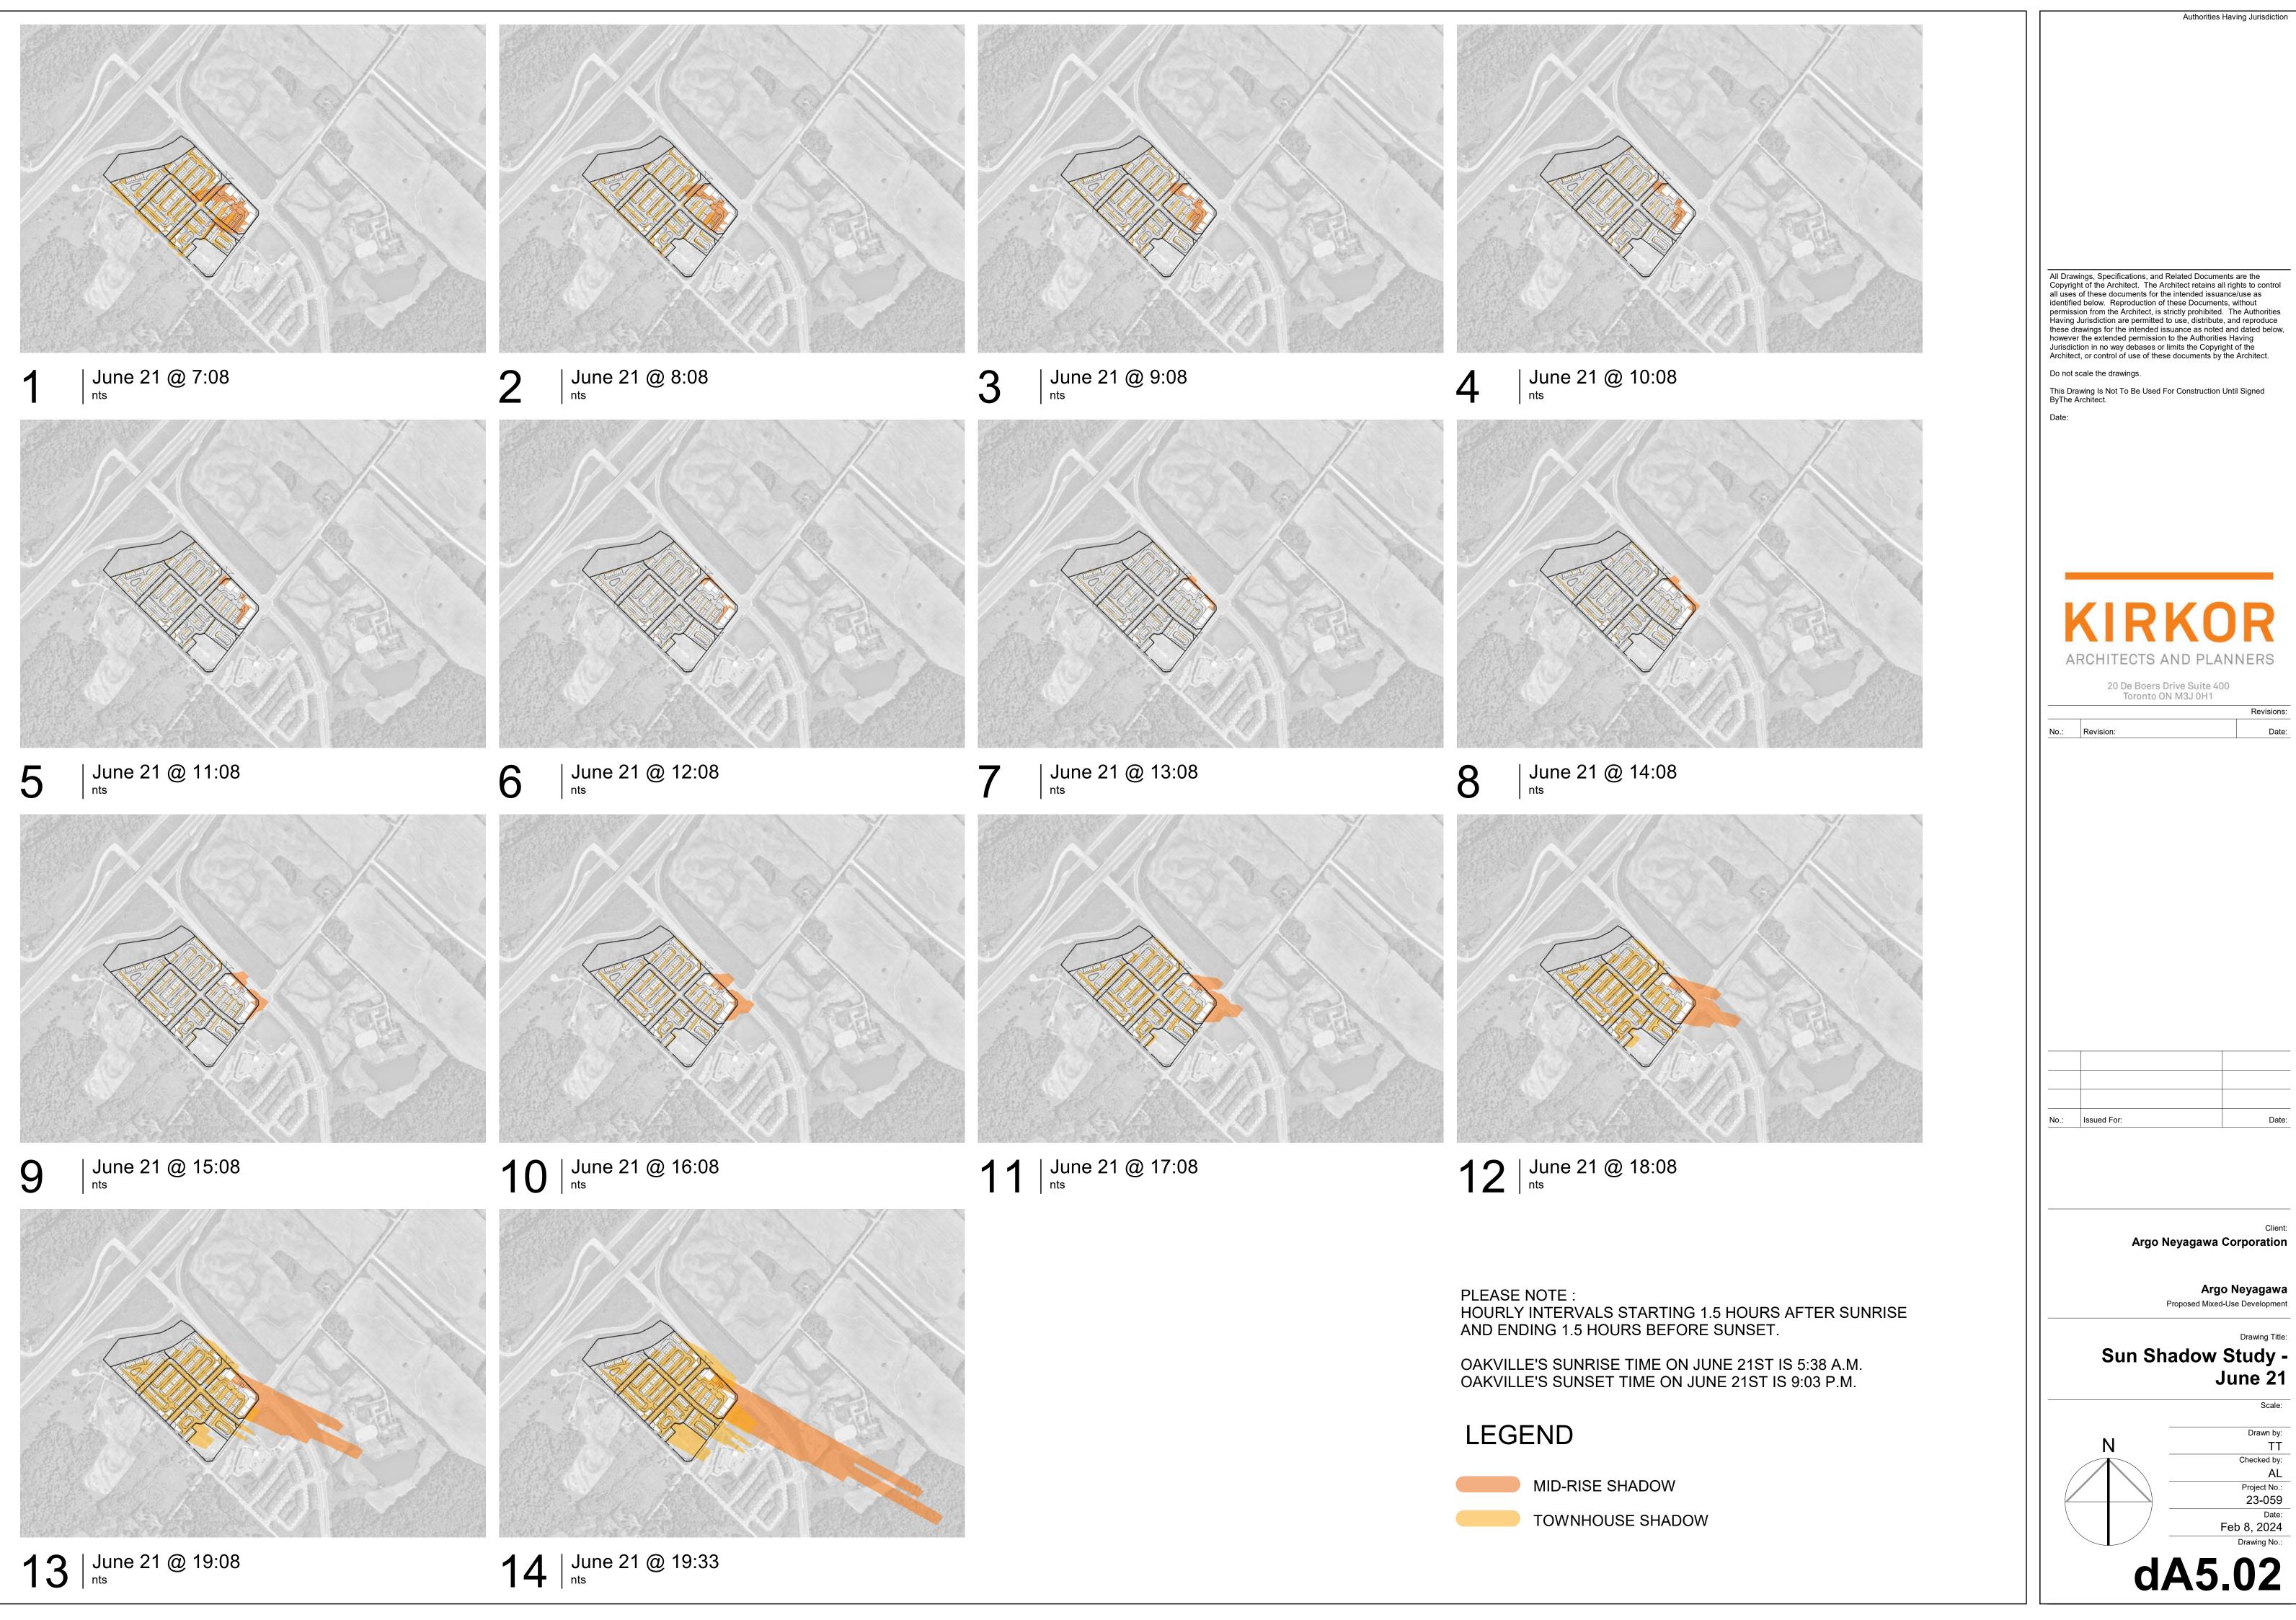

Date:

Argo Neyagawa

June 21

Drawing Title:

Scale:

Drawn by: TT

Checked by: AL


Project No.: 23-059

Drawing No.:

Date: Feb 8, 2024

Revisions:

Date:

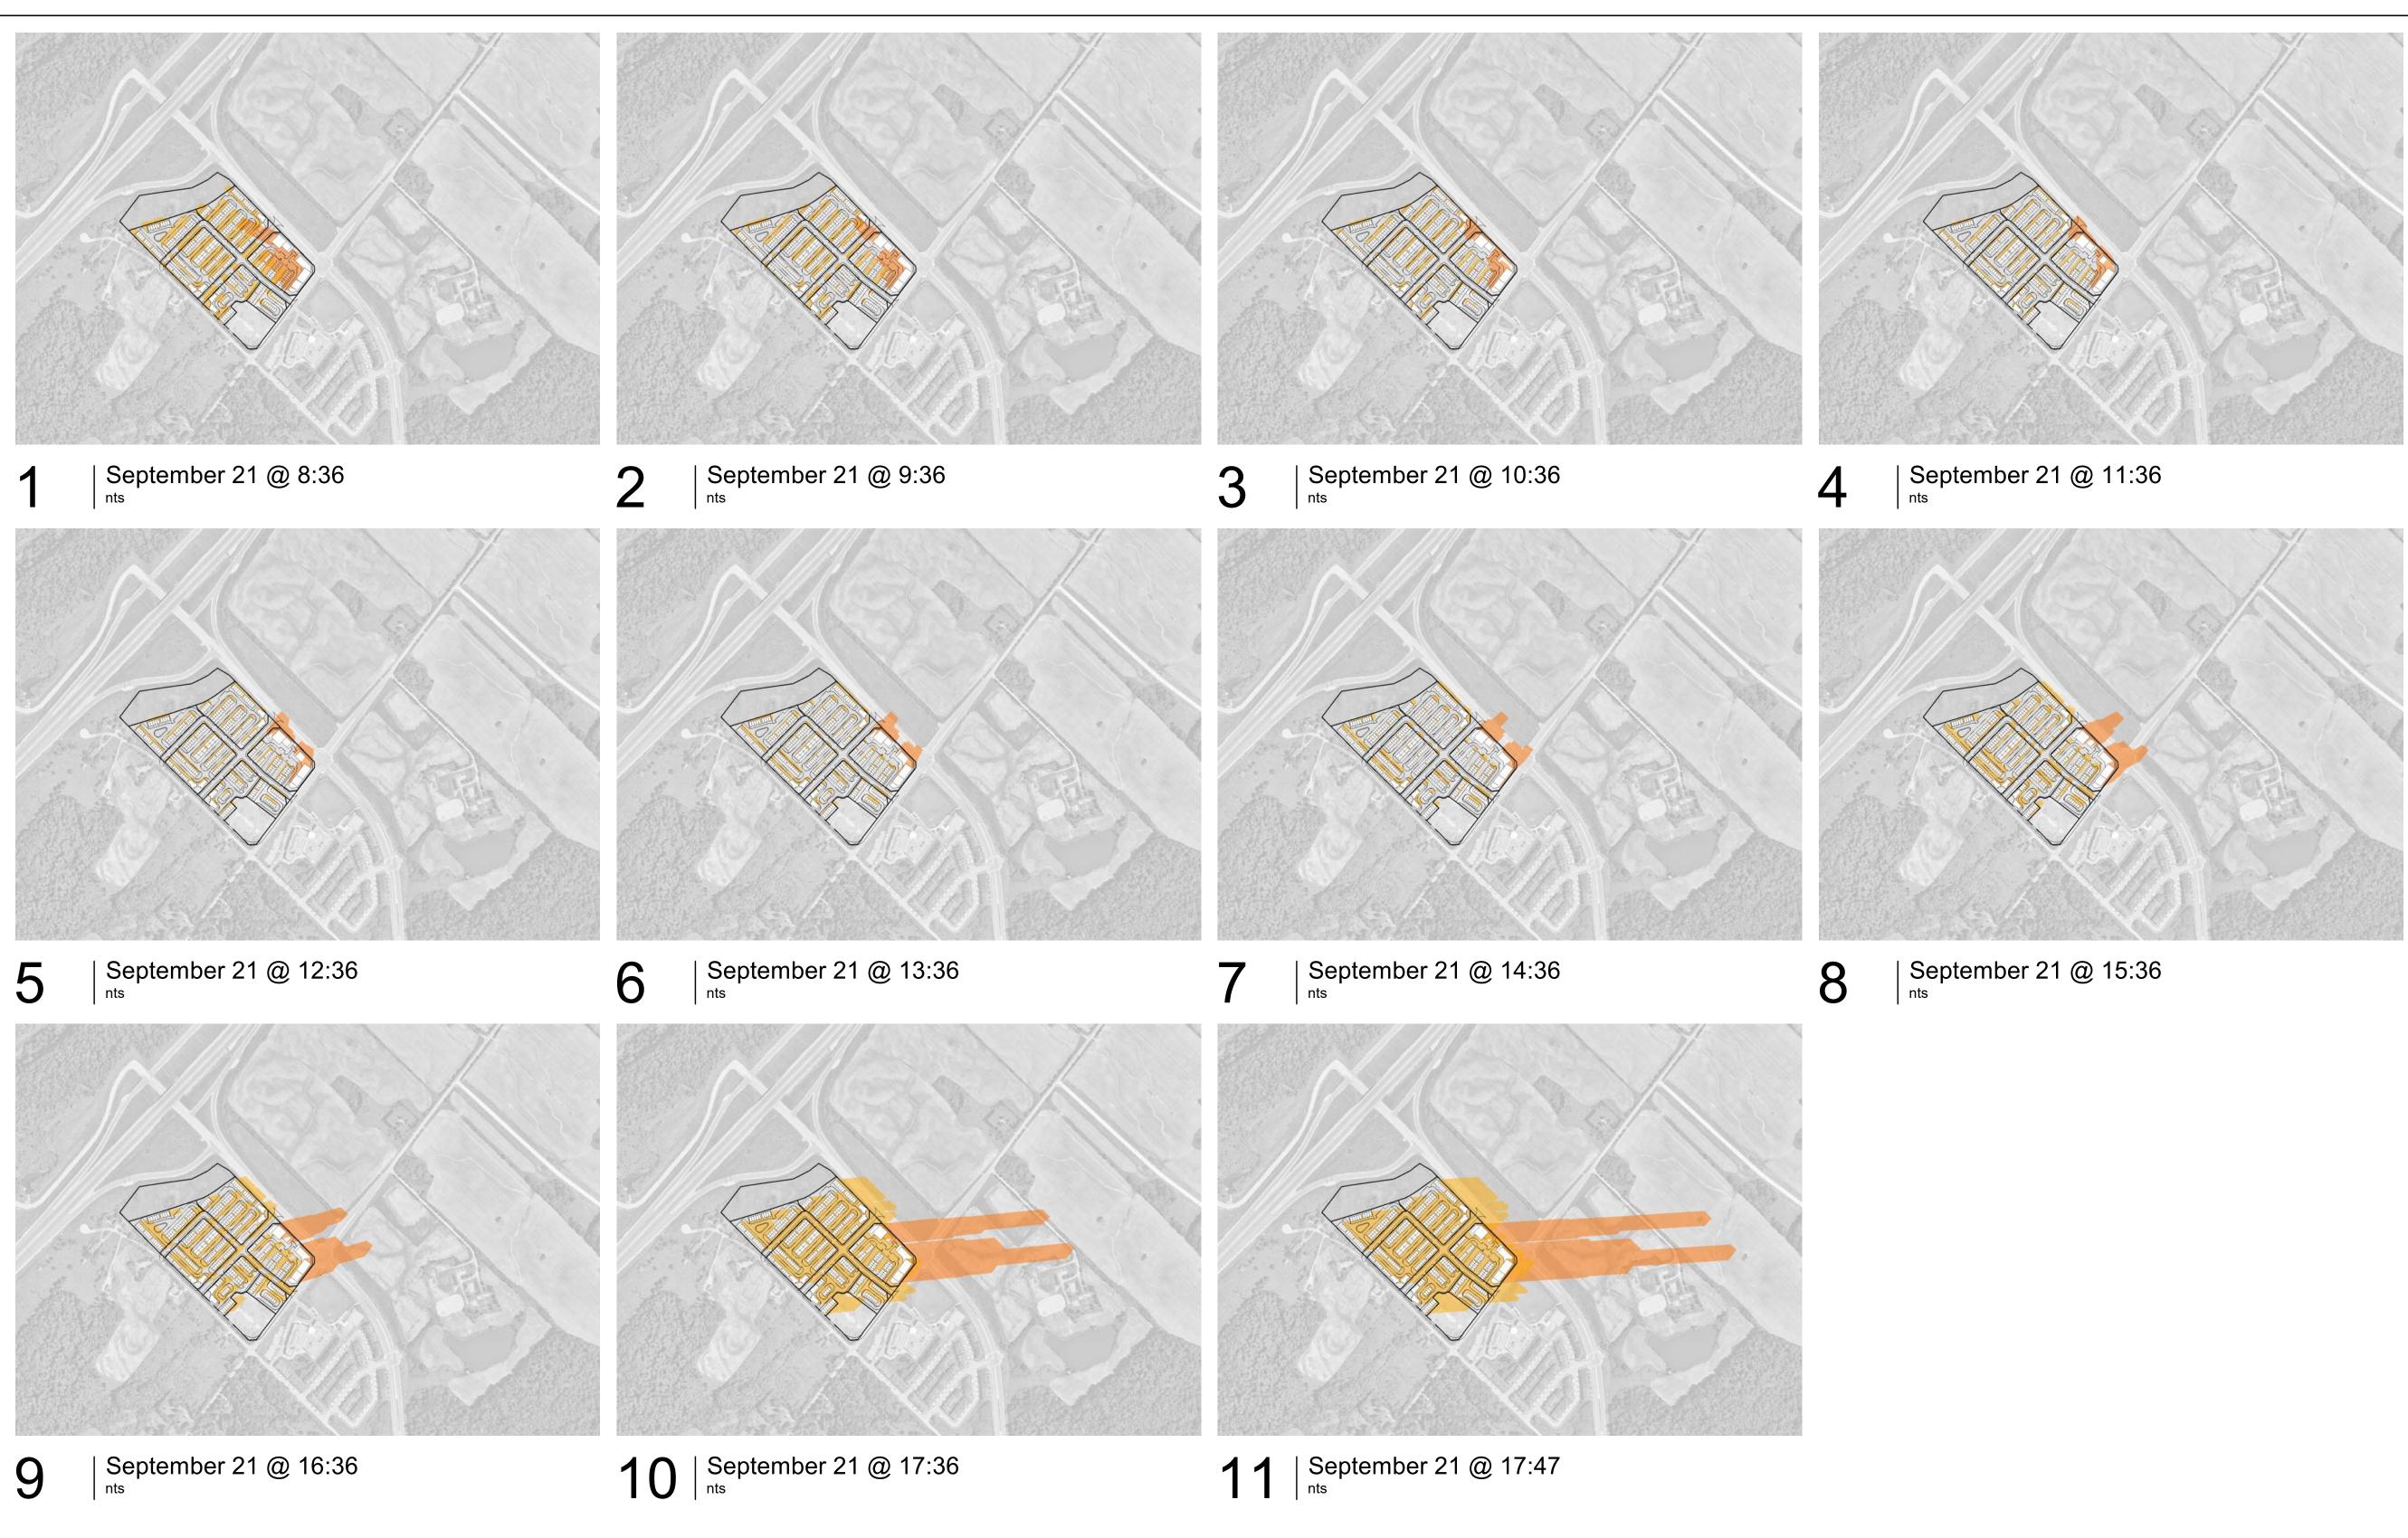

PLEASE NOTE : HOURLY INTERVALS STARTING 1.5 HOURS AFTER SUNRISE AND ENDING 1.5 HOURS BEFORE SUNSET.

OAKVILLE'S SUNRISE TIME ON SEPTEMBER 21ST IS 7:06 A.M. OAKVILLE'S SUNSET TIME ON SEPTEMBER 21ST IS 7:17 P.M.

LEGEND




MID-RISE SHADOW

TOWNHOUSE SHADOW

Copyrig all uses identifie permiss Having these du howeve Jurisdic	rings, Specifications, and Related Documents are the ht of the Architect. The Architect retains all rights to control of these documents for the intended issuance/use as d below. Reproduction of these Documents, without ion from the Architect, is strictly prohibited. The Authorities Jurisdiction are permitted to use, distribute, and reproduce rawings for the intended issuance as noted and dated below, r the extended permission to the Authorities Having tion in no way debases or limits the Copyright of the t, or control of use of these documents by the Architect.
This Dra	scale the drawings. awing Is Not To Be Used For Construction Until Signed Architect.
ī	KIRKOR
A	20 De Boers Drive Suite 400
 No.:	Toronto ON M3J 0H1 Revision: Date:
 No.:	Issued For: Date:
	Client: Argo Neyagawa Corporation
	Argo Neyagawa Proposed Mixed-Use Development
	Drawing Title: Sun Shadow Study - September 21
	N TT Checked by:
	Project No.: 23-059 Date: Feb 8, 2024
	Drawing No.:

Authorities Having Jurisdiction

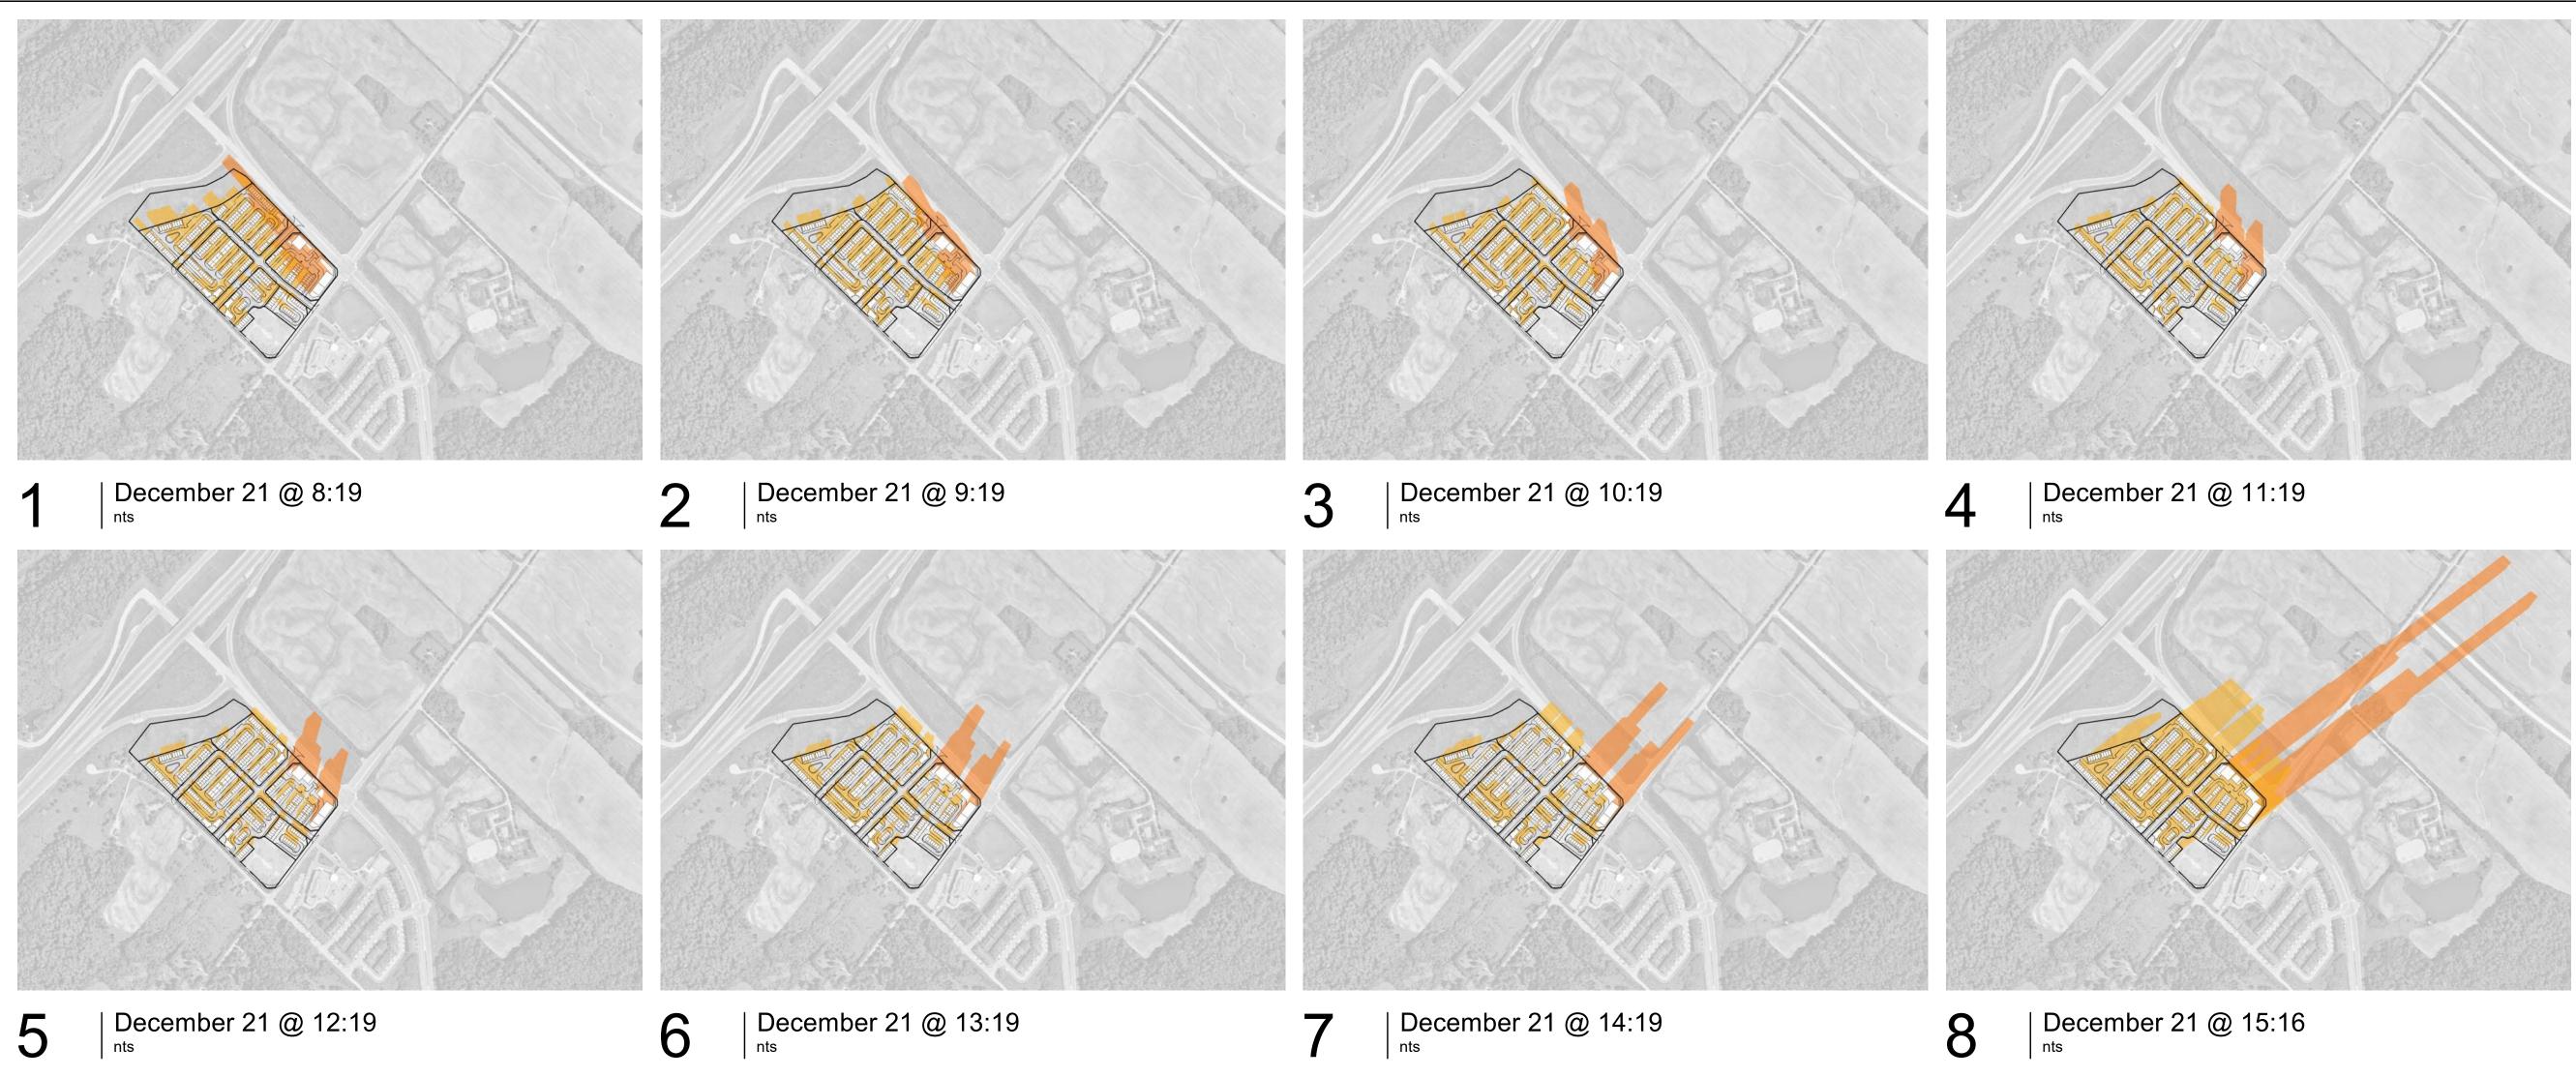

PLEASE NOTE : HOURLY INTERVALS STARTING 1.5 HOURS AFTER SUNRISE AND ENDING 1.5 HOURS BEFORE SUNSET.

OAKVILLE'S SUNRISE TIME ON DECEMBER 21ST IS 7:49 A.M. OAKVILLE'S SUNSET TIME ON DECEMBER 21ST IS 4:46 P.M.

LEGEND



MID-RISE SHADOW

TOWNHOUSE SHADOW

Copyrigh	ngs, Specifications, and Related Docume t of the Architect. The Architect retains a of these documents for the intended issue	all rights to control		
identifieo permissi Having J	I below. Reproduction of these Document on from the Architect, is strictly prohibited urisdiction are permitted to use, distribute awings for the intended issuance as noted	nts, without I. The Authorities e, and reproduce		
however Jurisdict	the extended permission to the Authoritie on in no way debases or limits the Copyr , or control of use of these documents by	es Having ight of the		
Do not scale the drawings. This Drawing Is Not To Be Used For Construction Until Signed				
ByThe Architect. Date:				
KIRKOR				
Al	20 De Boers Drive Suite 40			
	Toronto ON M3J 0H1	Revisions:		
No.:	Revision:	Date:		
No.:	Issued For:	Date:		
		Client:		
	Argo Neyagawa	Corporation		
Argo Neyagawa				
	Proposed Mixed	d-Use Development		
Drawing Title: Sun Shadow Study -				
December 21				
		Scale:		
	N	Drawn by: TT		
	\frown —	Checked by: AL Project No.:		
		23-059 Date:		
		Feb 8, 2024 Drawing No.:		
	dA5	.04		

Authorities Having Jurisdiction