




1 EAST BUILDING ELEVATION
A.A.3 1:100

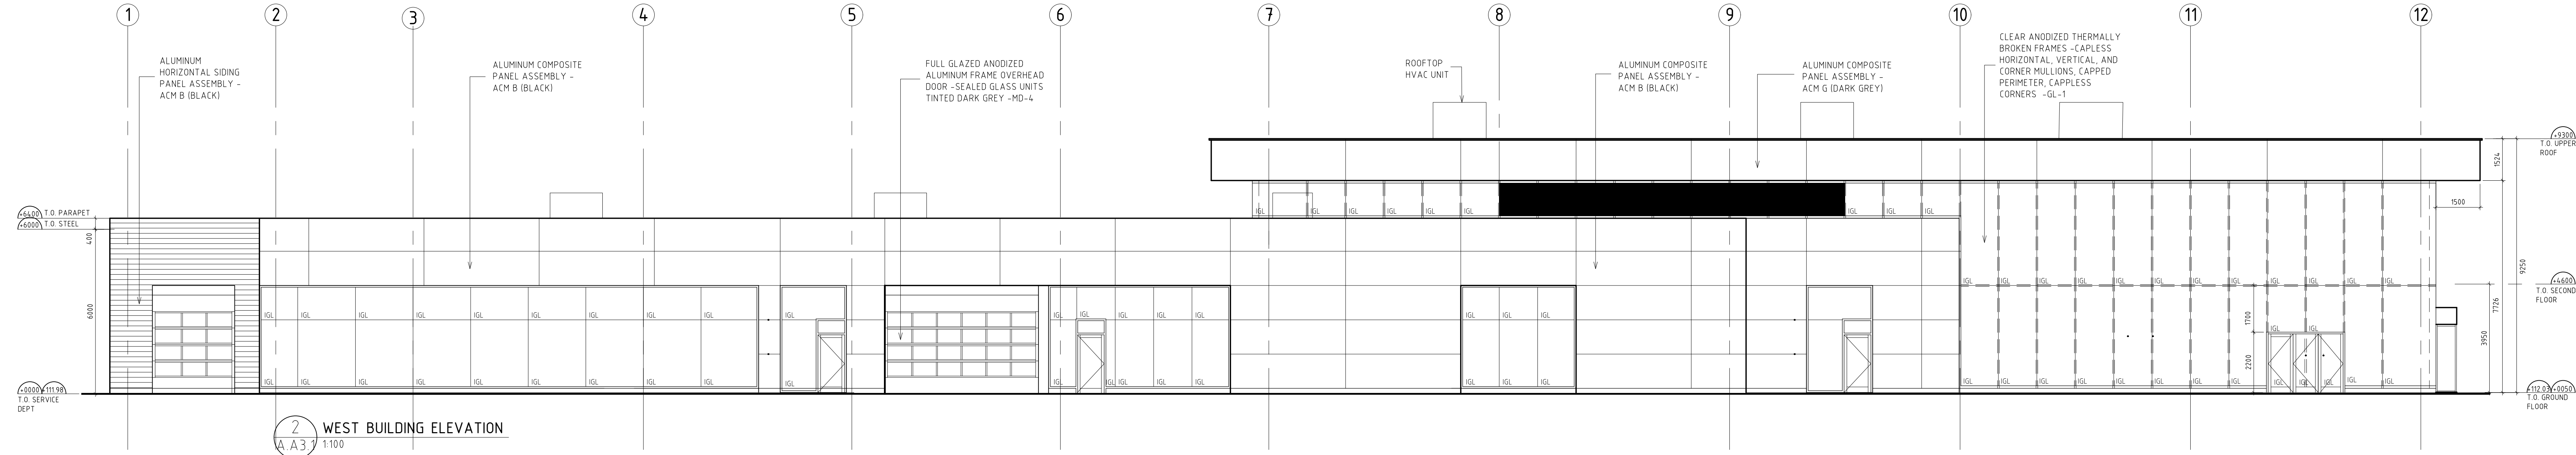

2 WEST BUILDING ELEVATION
A.A.3 1:100

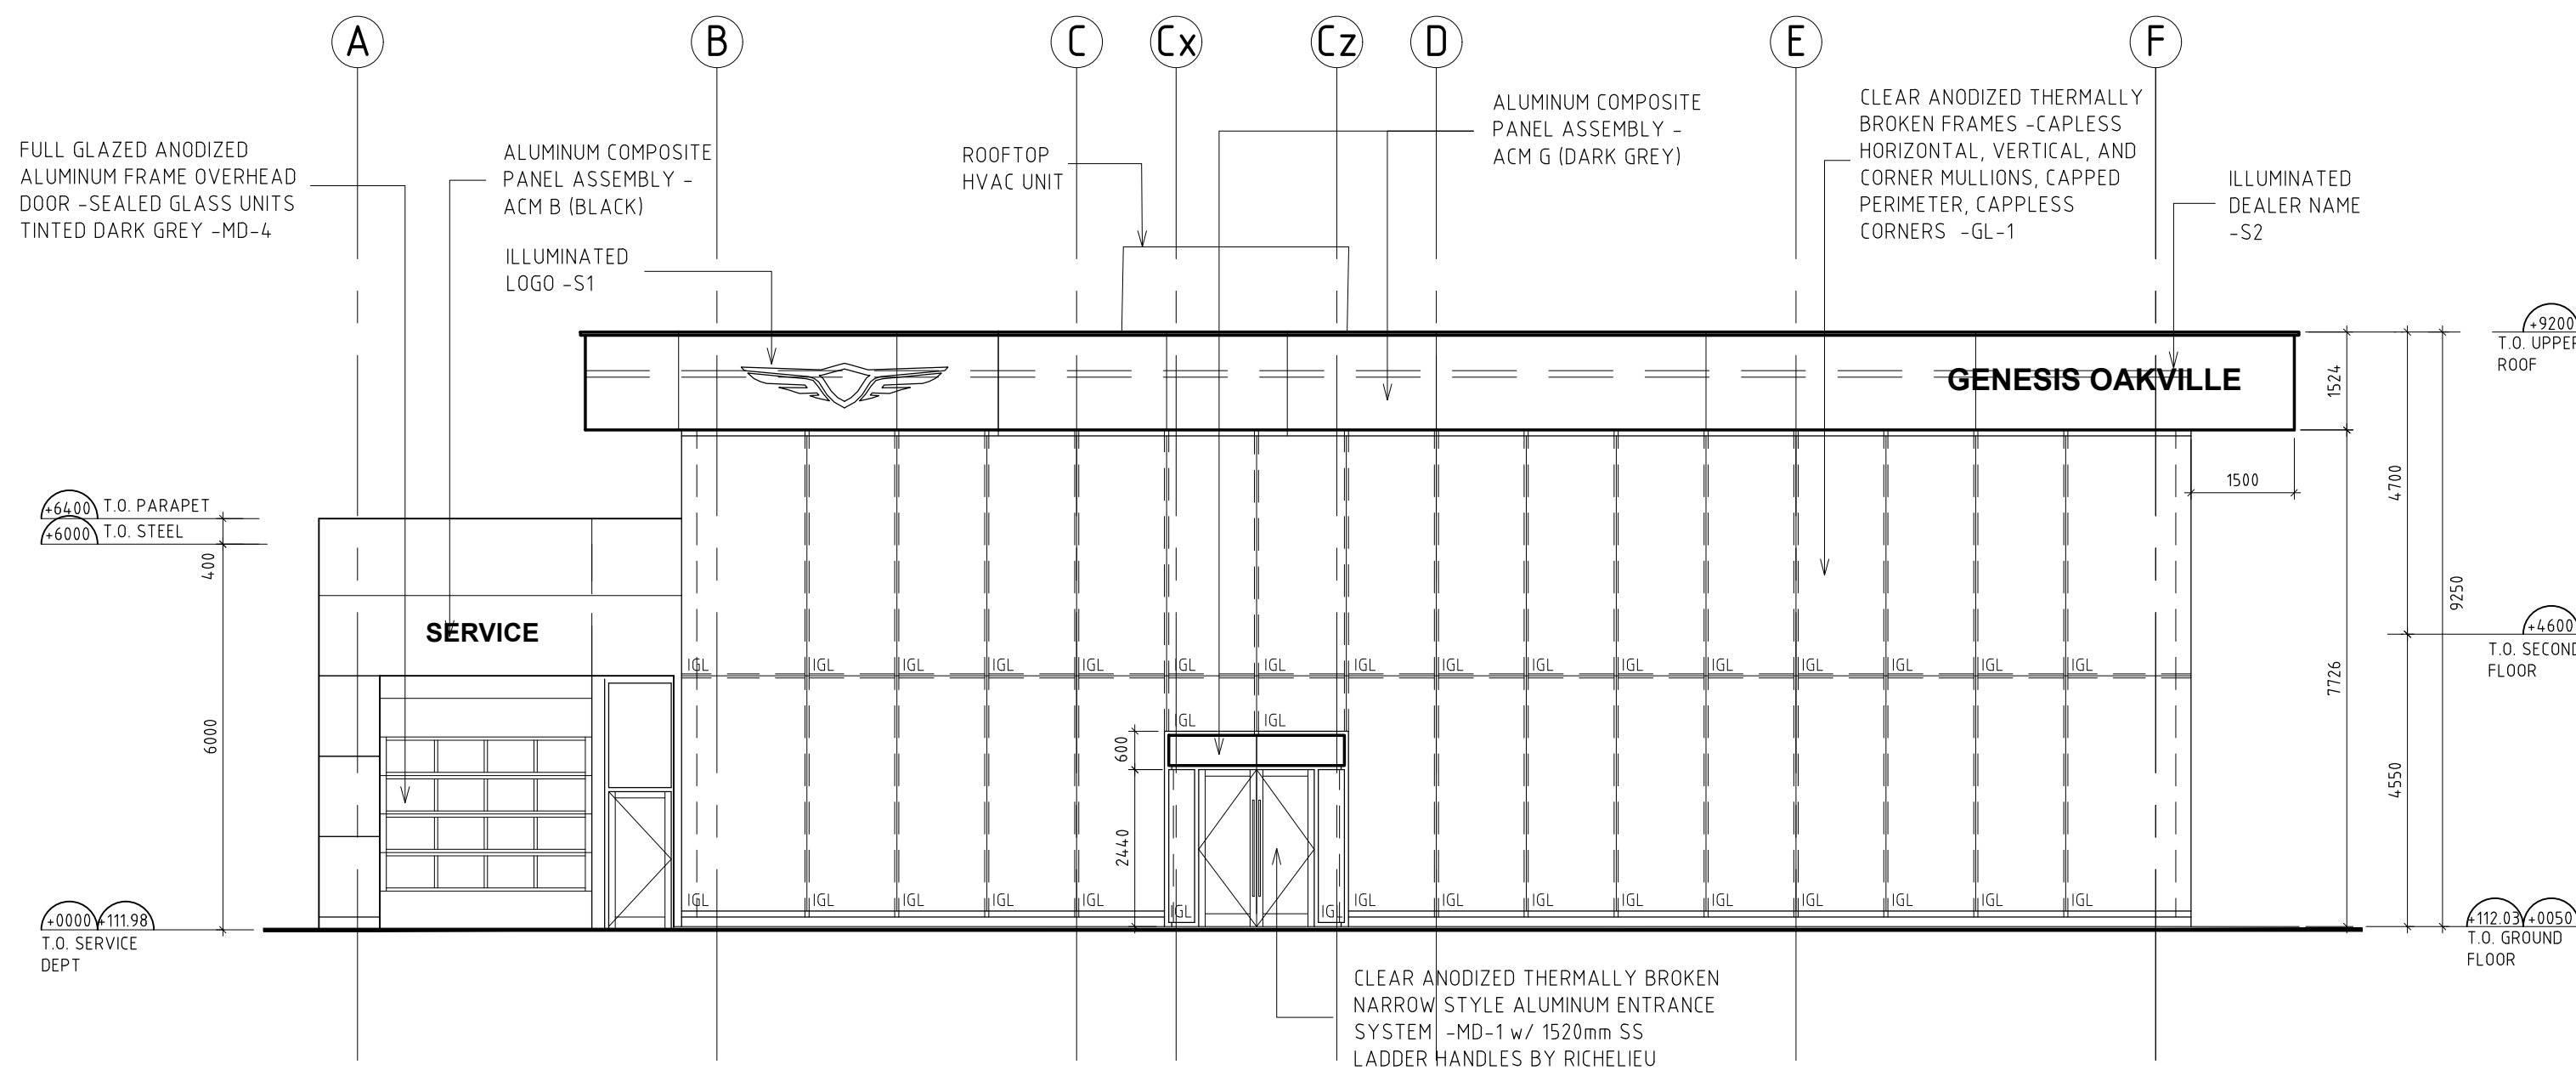

3 SOUTH BUILDING ELEVATION
A.A.3 1:100

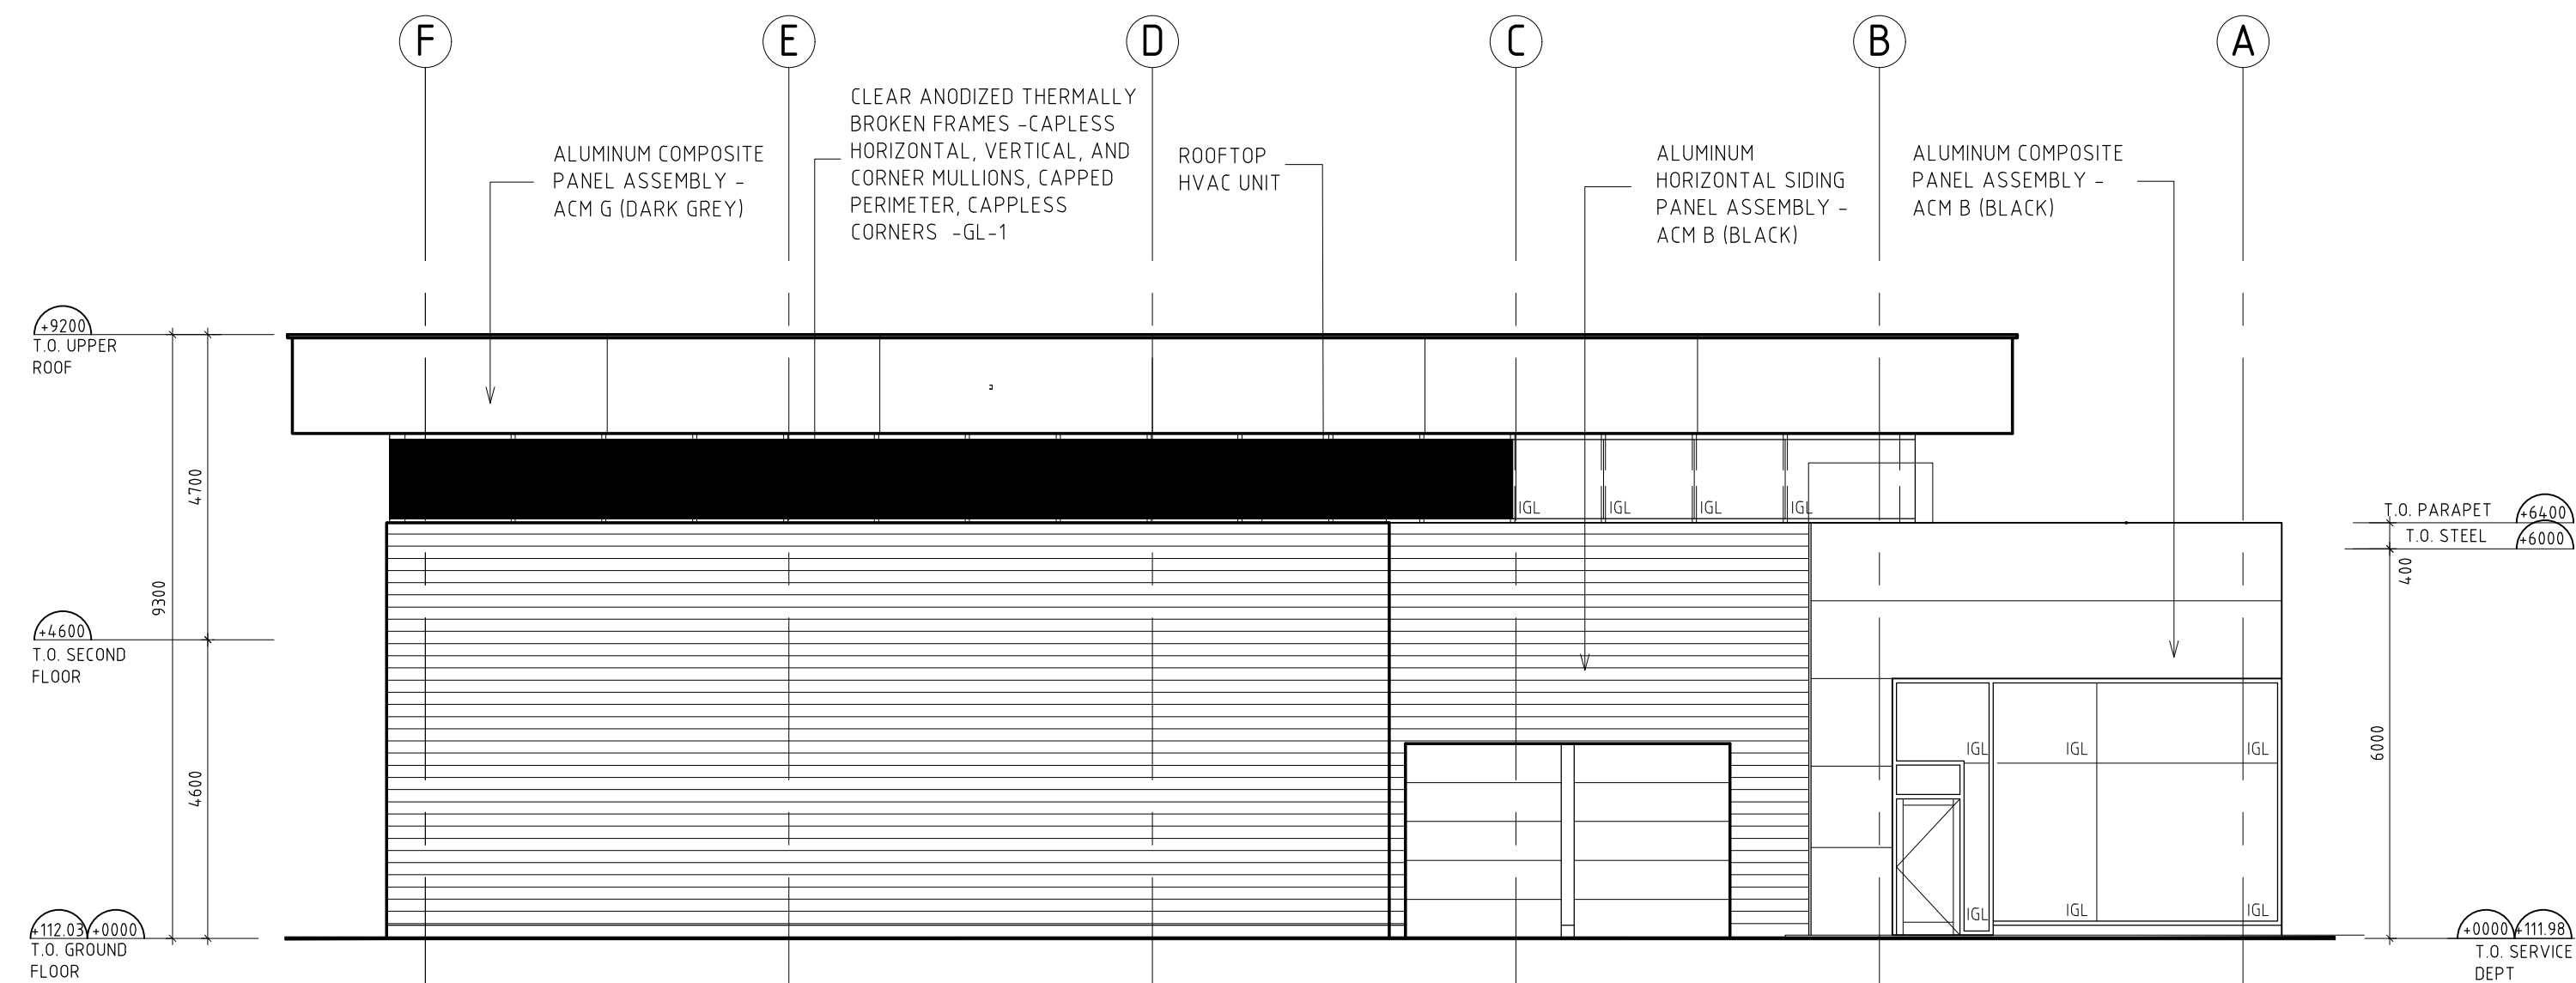

4 NORTH BUILDING ELEVATION
A.A.3 1:100

Rev	Issue	Date
5	REVISIONS PER SPA COMMENTS	JULY 02-25
4	ISSUED FOR SPA	DEC 20-24
3	ISSUED FOR REVIEW	AUG 28-24
2	ISSUED FOR PRE-CONSULTATION	FEB 13-24
1	REVIEW	JAN 24-24

Copyright 2022. This drawing shall not be reproduced or revised without the written consent of Eightspace inc. The Contractor shall verify dimensions on site and report any discrepancies to the Architect prior to commencement of construction.



eightspace inc
ARCHITECTURE • DESIGN
55 Ormskirk Avenue, Suite 203
Toronto Ontario M6S 4V6
T 647-348-8874
W 8space.com

Project
OAKVILLE GENESIS
1275 SOUTH SERVICE RD. W.
OAKVILLE, Ontario

Dwg Title
OAKVILLE DEALERHIP - BUILDING A BUILDING ELEVATIONS

Project No	2302-A	Date	AUG 2023	Dwg No	
Scale	1:100				A3.1