



Path:j:\-gis\19-098-100 2300 speers rd berm construction_devlin eng ltd\7-misc\cad\figures-final.dwg

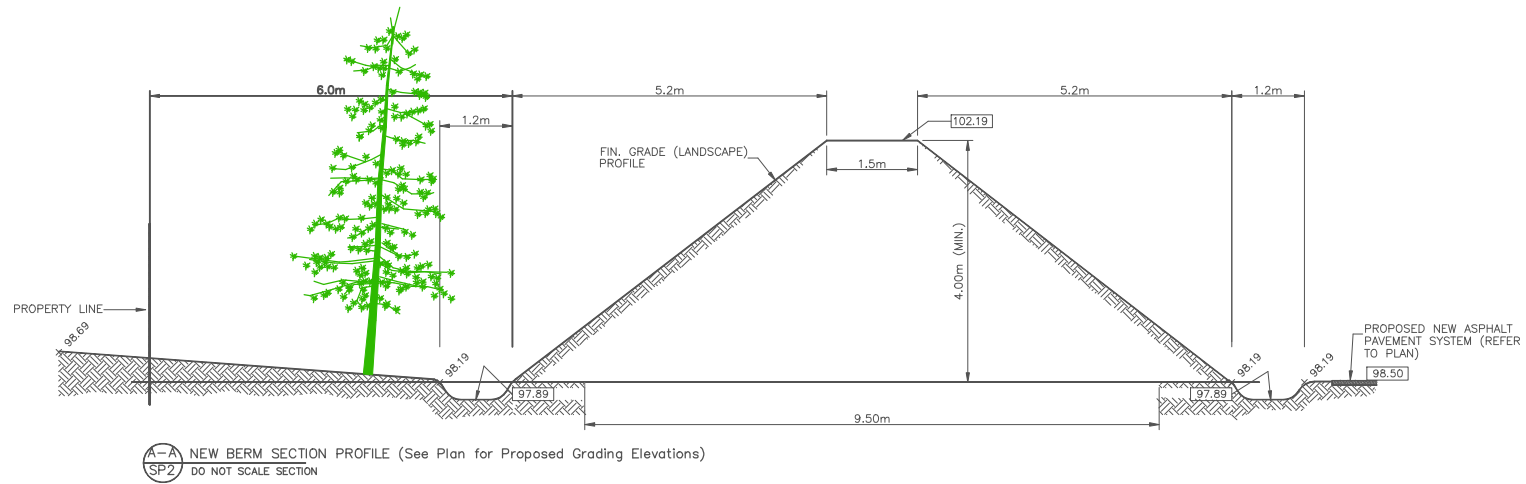

Note: Please see Landscape/Architect Drawing for tree and landscaping details

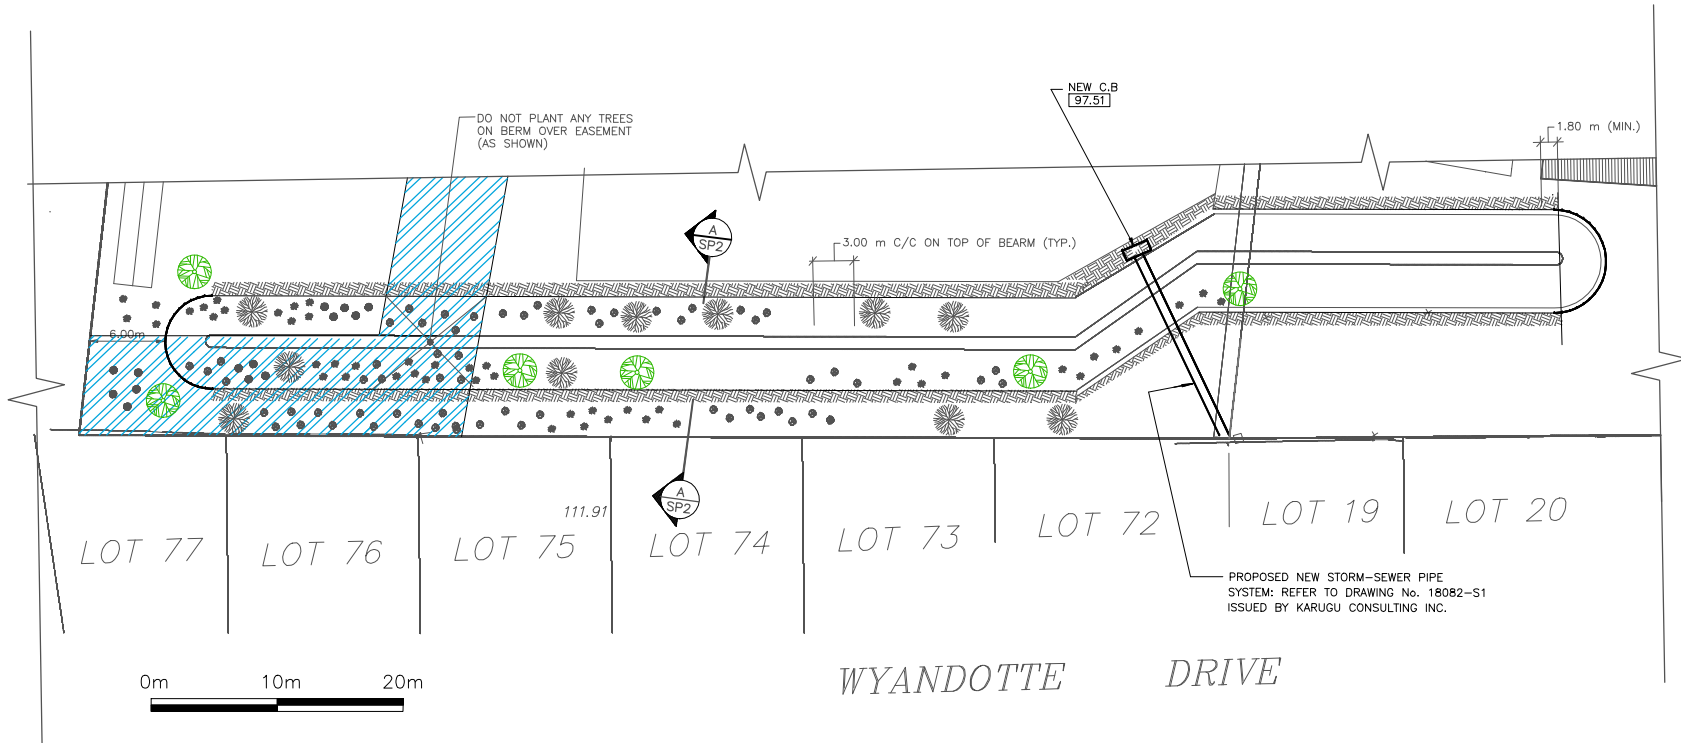

DS CONSULTANTS LTD.
6221 Highway 7, UNIT 16
Vaughan, Ontario L4H 0K8
Telephone: (905) 264-9393
www.dsconsultants.ca

Project: PROPOSED NEW LANDSCAPING
2300 Speers Road, Oakville, ON

Title: **BERM CONSTRUCTION DETAIL**

Client: **DEVLIN ENGINEERING LTD**

Size: 11 X 17
Rev. Approved By: B.D
Scale: As Shown

Drawn By: S.Y
Project No: 19-098-100

Date: July 2019
Figure No. **2**