



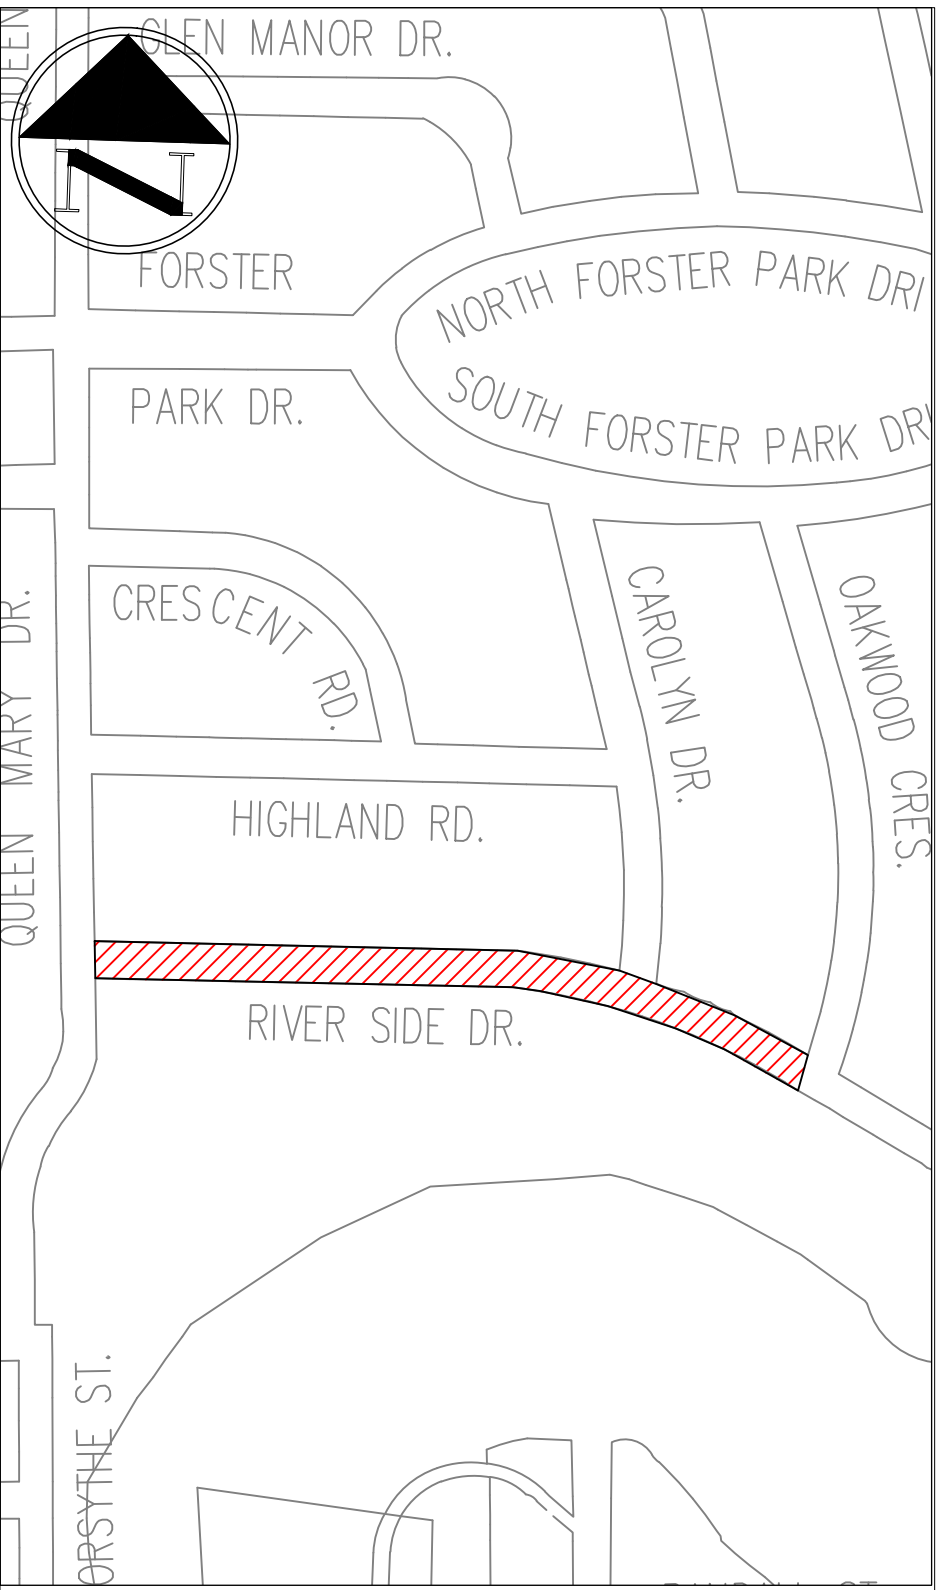

KEY MAP


Notes:
1)

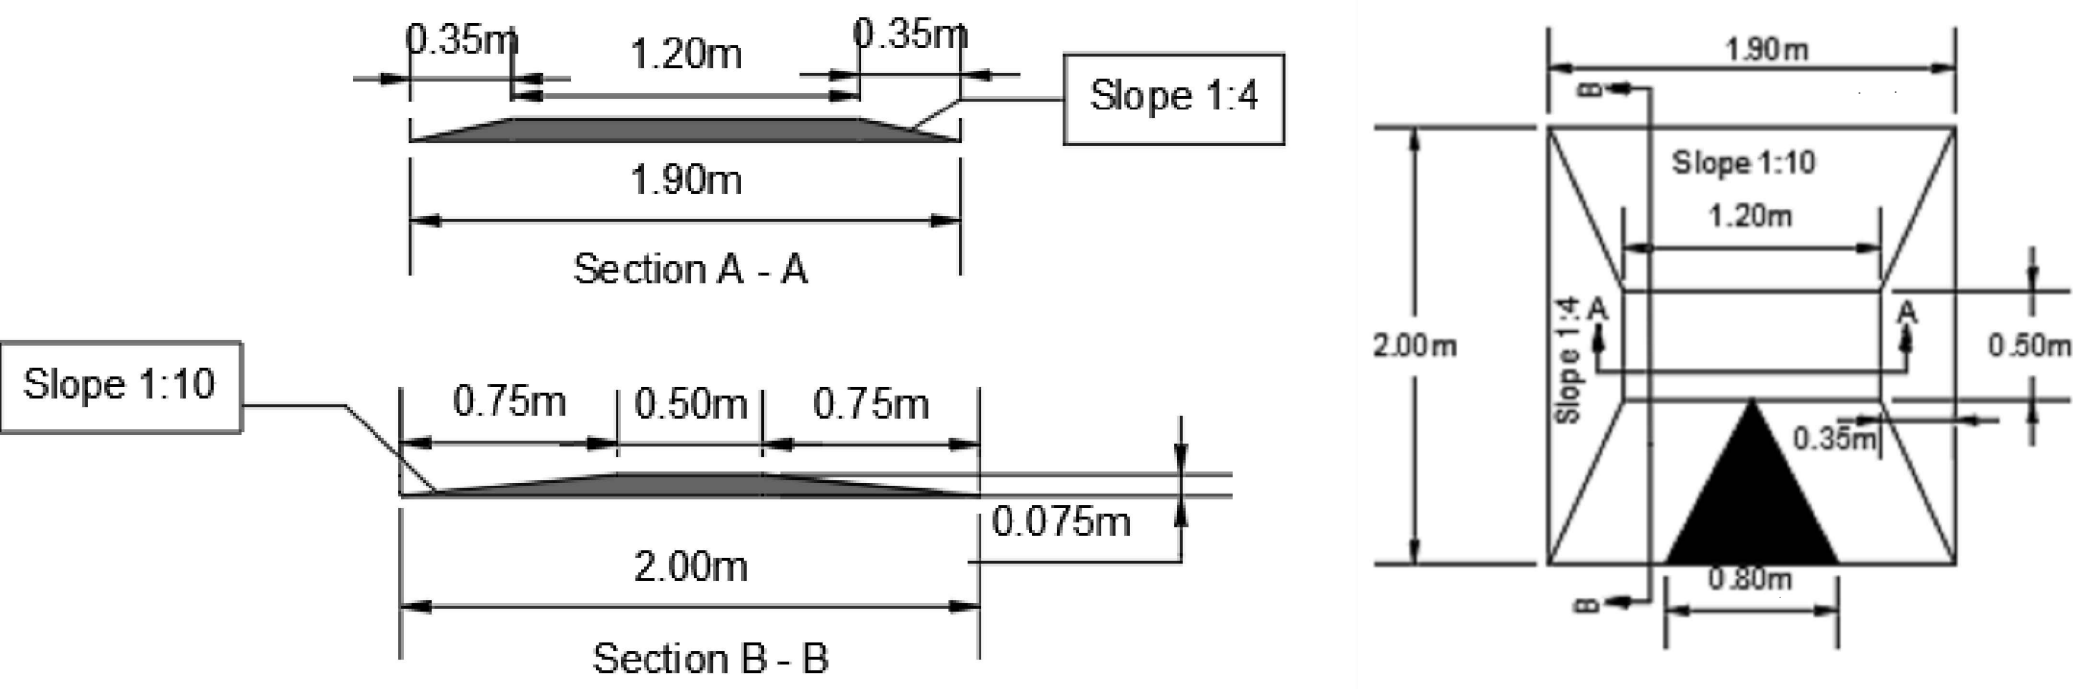

Legend:



TCN

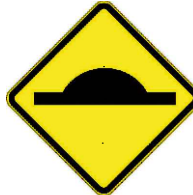

Wa-74



Wa-74A

SCALE: 1:500
REVISION: 1
DRAWN BY: HH
CHECKED BY: JM
DATE: MAR 31, 2025



OAKVILLE

Traffic Calming Design

River Side Dr.

Queen Mary Dr. to Oakwood Cres.

Transportation and Engineering Department