

**STAGE 1 AND 2 ARCHAEOLOGICAL ASSESSMENT OF
PART OF 1280 DUNDAS STREET WEST,
PART 1, PIN 24925-8461 (LT),
PART OF LOT 23, CONCESSION 1 SOUTH OF DUNDAS STREET (SDS),
GEOGRAPHIC TOWNSHIP OF TRAFALGAR, HALTON COUNTY,
TOWN OF OAKVILLE, REGIONAL MUNICIPALITY OF HALTON**

SUPPLEMENTARY DOCUMENTATION

Prepared for:

DelManor West Oak Inc.
4800 Dufferin Street,
Toronto, ON M3H 5S9
T: 416-268-0415

Archaeological Licence P449 (Robb Bhardwaj)
Ministry of Heritage, Sport, Tourism, and Culture Industries PIF 449-0441-2020
ASI File: 20PL-181

12 March 2021



TABLE OF CONTENTS

TABLE OF CONTENTS	i
1.0 DETAILED SITE LOCATION	1
2.0 MAPS	1


List of Tables

Table 1: UTM Coordinates – AiGw-1029	1
Table 2: UTM Coordinates – Offsite Datum	1

List of Figures

Figure 1: Detailed Location of Test Pits at Bowman Tannery Stand (AiGw-1029) Site	2
---	---



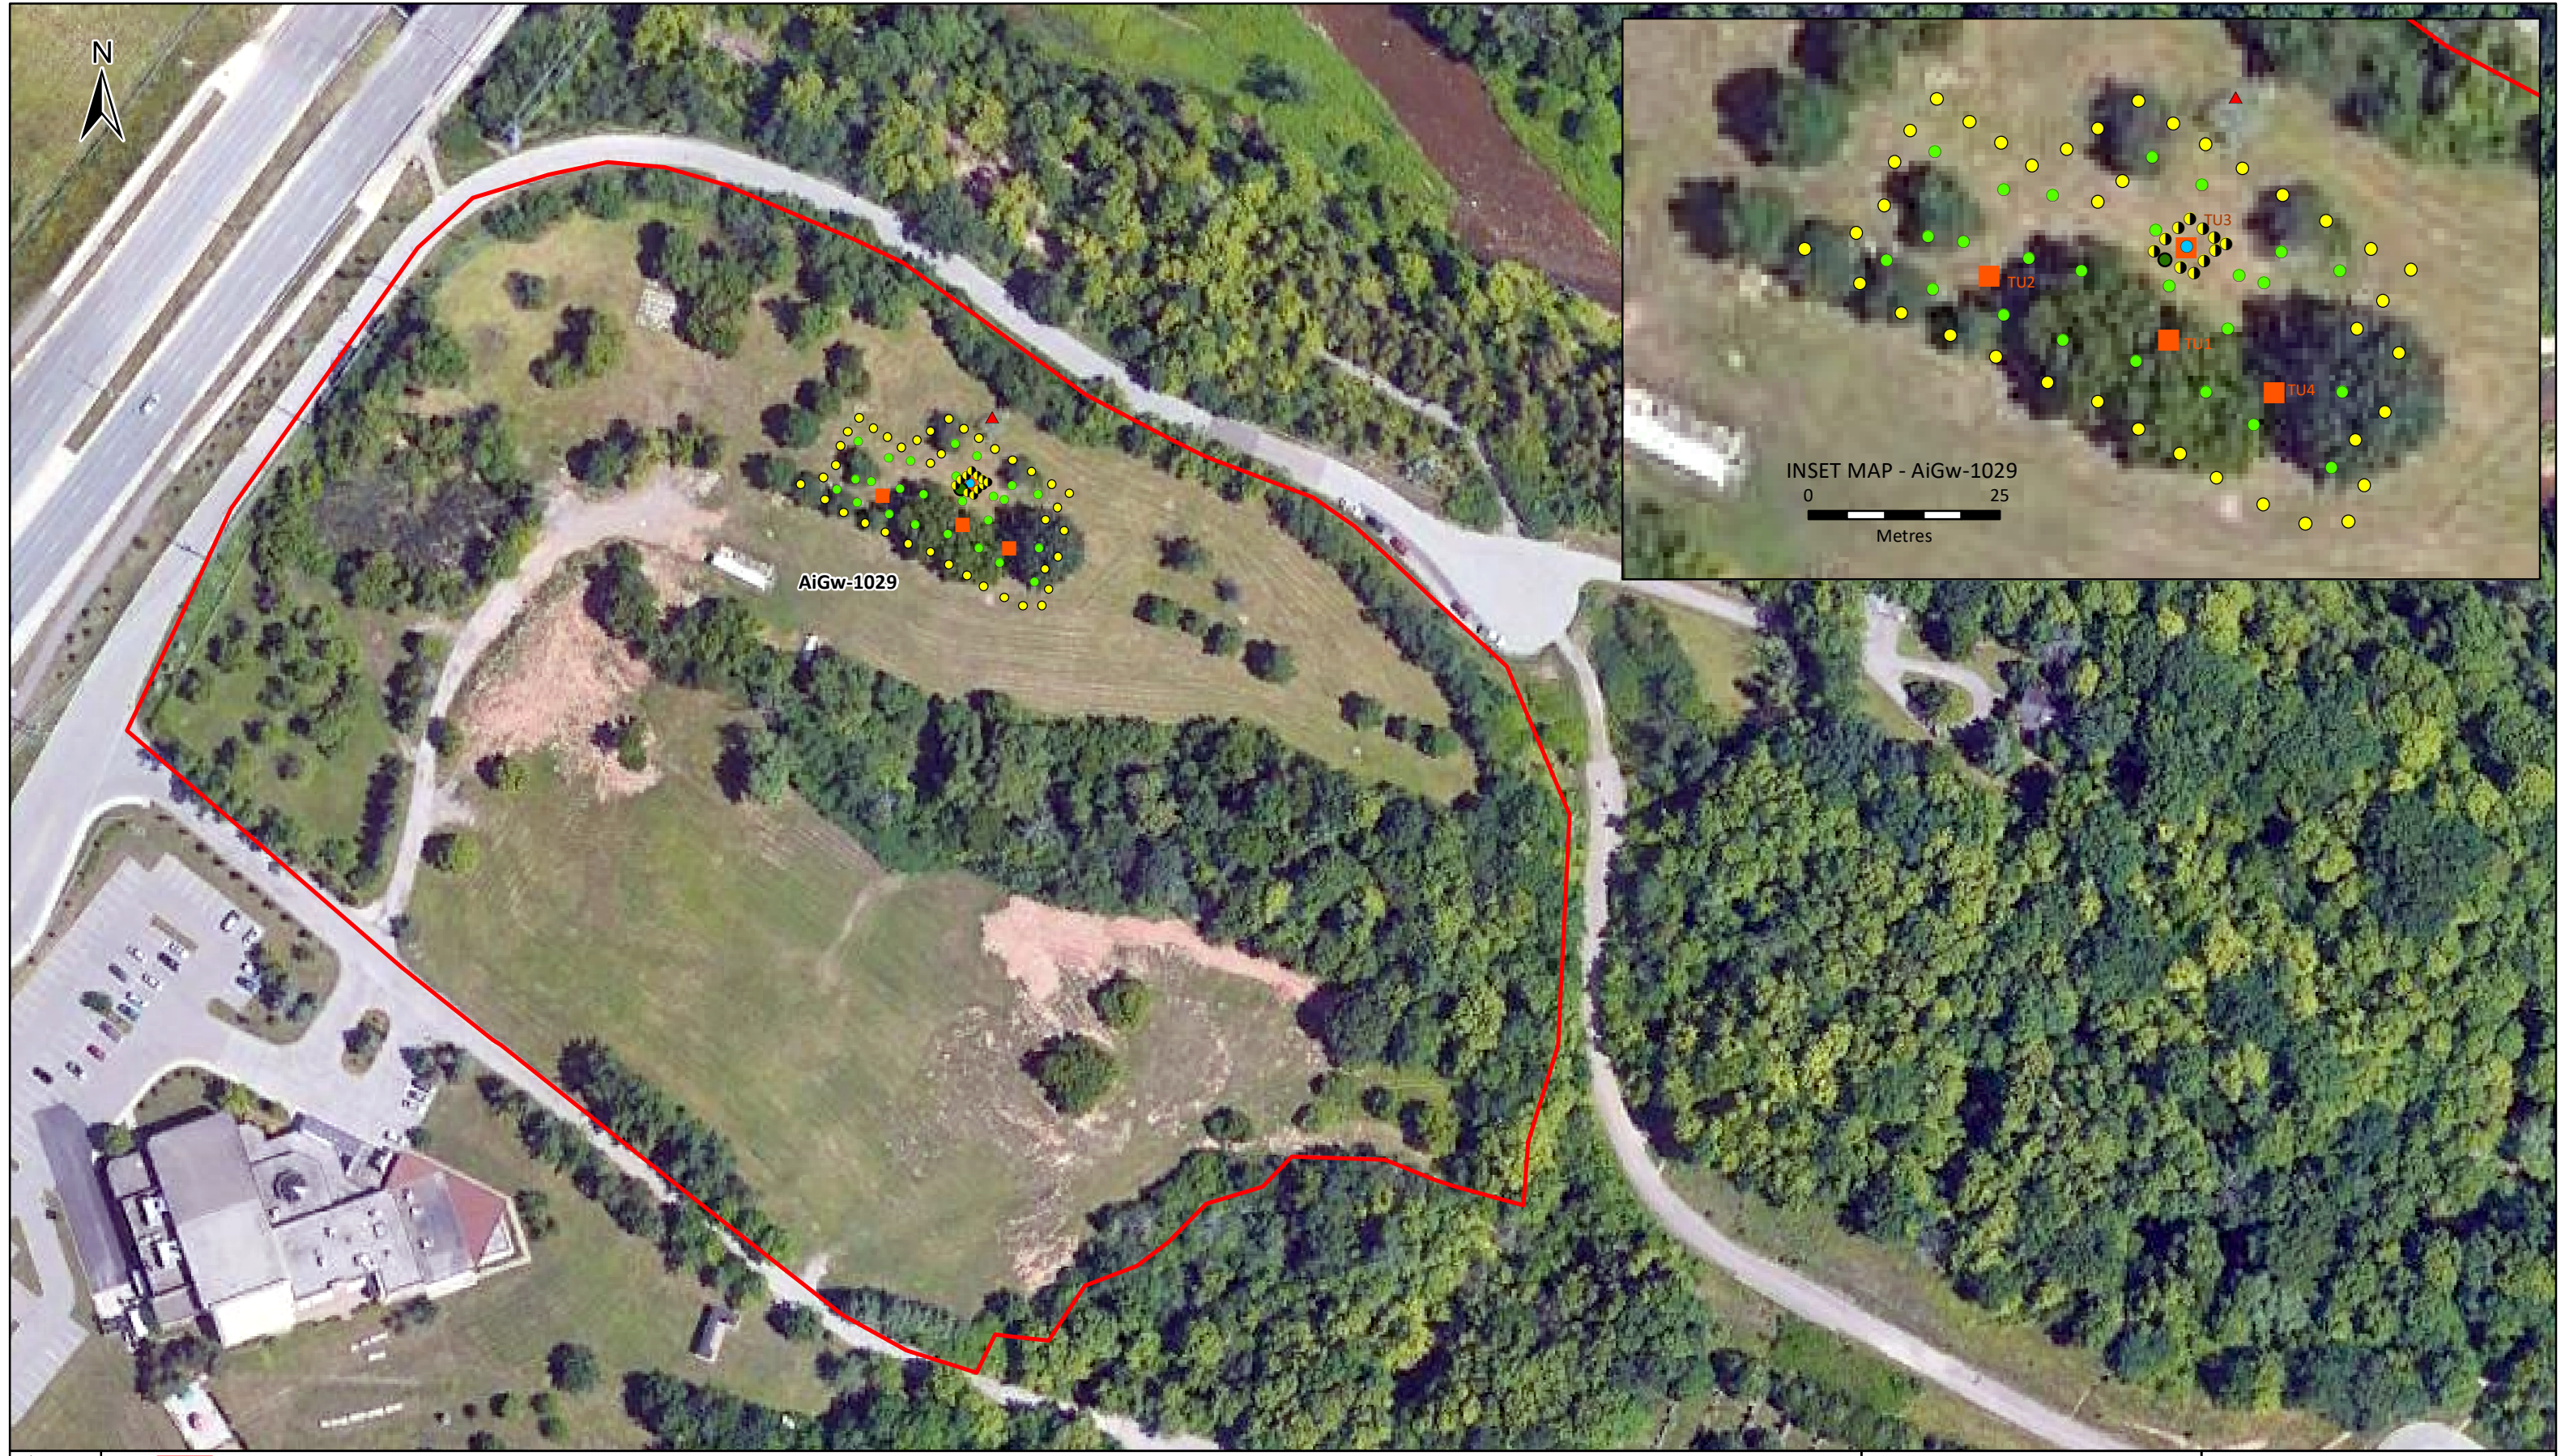

	SUBJECT PROPERTY	POSITIVE TEST PIT (2.5m INTERVALS)	NEGATIVE TEST PIT (2.5m INTERVALS)
	POSITIVE TEST PIT (5m INTERVALS)	NEGATIVE TEST PIT (5m INTERVALS)	TEST UNIT (1m x 1m)
	POSITIVE TEST PIT - EARLY ARCHAIC POINT	OFFSITE DATUM	

Sources:

Projection: WGS 1984 Web Mercator Auxiliary Sphere
Scale: 1:800
Page Size: 11 x 17

0 75
Metres

ASI PROJECT NO.: 20PL-181 DRAWN BY: A.C.
DATE: 2021-02-25 FILE: 20PL181_Fig1(SuppDoc)

Figure 1: Detailed Site AiGw-1029 Location Information