


RIVERSTONE IN ISLANDS TYPICAL.
 NOTE: ALL ISLANDS TO BE FILLED WITH 150mm DEPTH RIVERSTONE (50mm-125mm DIA) OVER FILTER FABRIC (TERRAFIX 270R OR EQUAL)

COSTCO WHOLESALE
 OAKVILLE, ONTARIO
 NEW WAREHOUSE AND FUEL FACILITY

COSTCO WHOLESALE CORPORATION
 999 LAKE DRIVE
 ISSAQUAH, WA 98027
 T: 425.313.8100
 Costco.com

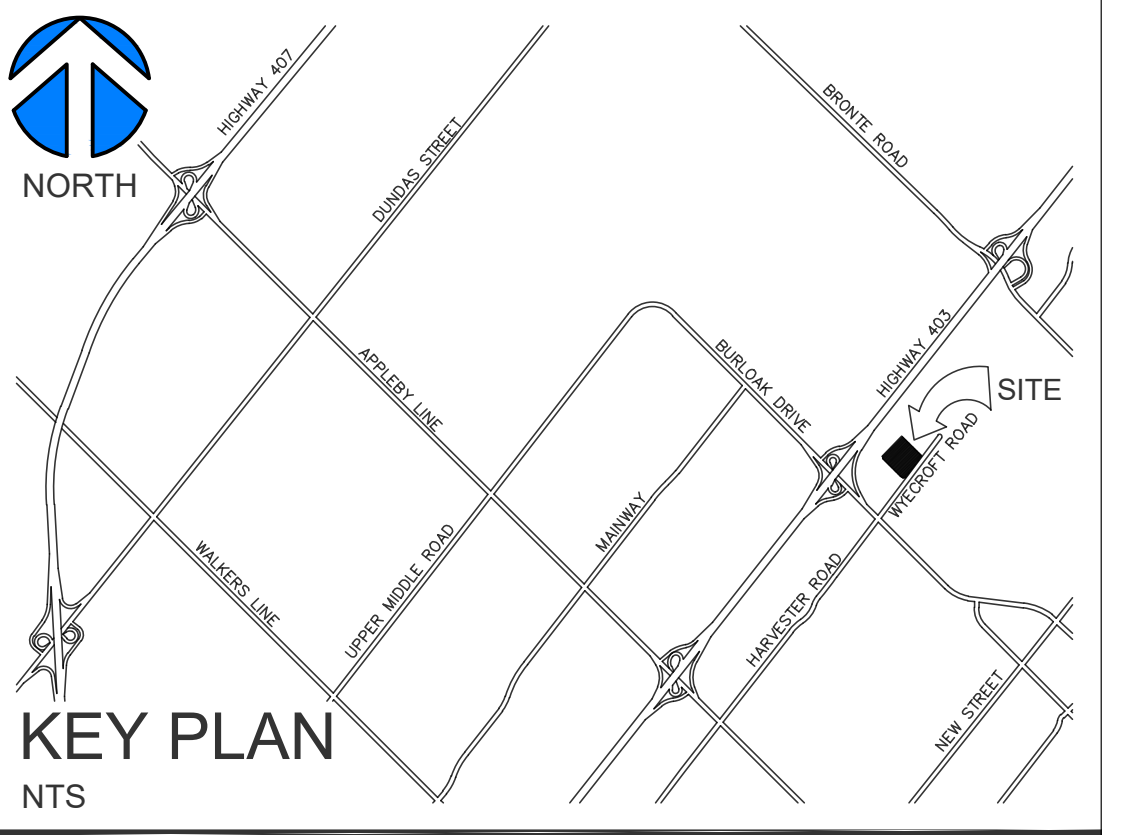

LEGEND

- PROPOSED DECIDUOUS TREE REFER TO DECIDUOUS TREE PLANTING DETAILS 1/LD-100, 3/LD-100 AND 4/LD-100
- PROPOSED CONIFEROUS TREE REFER TO CONIFEROUS TREE PLANTING DETAILS 2/LD-100 AND 3/LD-100
- PROPOSED SHRUB / PERENNIALS AND GRASSES REFER TO SHRUB AND GRASSES PLANTING DETAILS 5/LD-100 AND 6/LD-100
- PROPOSED SOD
- PROPOSED MULCH
- PROPOSED 150mm DEPTH RIVERSTONE (50mm-125mm DIA) OVER FILTER FABRIC (TERRAFIX 270R OR EQUAL)
- PROPERTY LINE
- TREE PROTECTION FENCE
- EXISTING SURVEYED TREE

4	ISSUED FOR SPA	SC	2024-02-02	-
3	COSTCO/RIOCAN REVIEW SUBMISSION	SI	2023-12-15	-
2	ISSUED FOR GREEN INK (SP-42)	SI	2023-08-11	-
1	ISSUED FOR GREEN INK (SP-42)	SI	2023-06-29	-

REVISIONS	BY	DATE	APPR.
ISSUED FOR APPROVAL, NOT FOR CONSTRUCTION			
ALL PREVIOUS ISSUES OF THIS DRAWING ARE SUPERSEDED			

SHEET TITLE
LANDSCAPE LAYOUT PLAN

CONSULTANT




DESIGNED SI	DRAWN SC/SI	CHECKED SI
SCALE 1:500	DATE JUNE 2, 2023	
PROJECT NUMBER 211-08276-00	DWG. NUMBER LA-100	