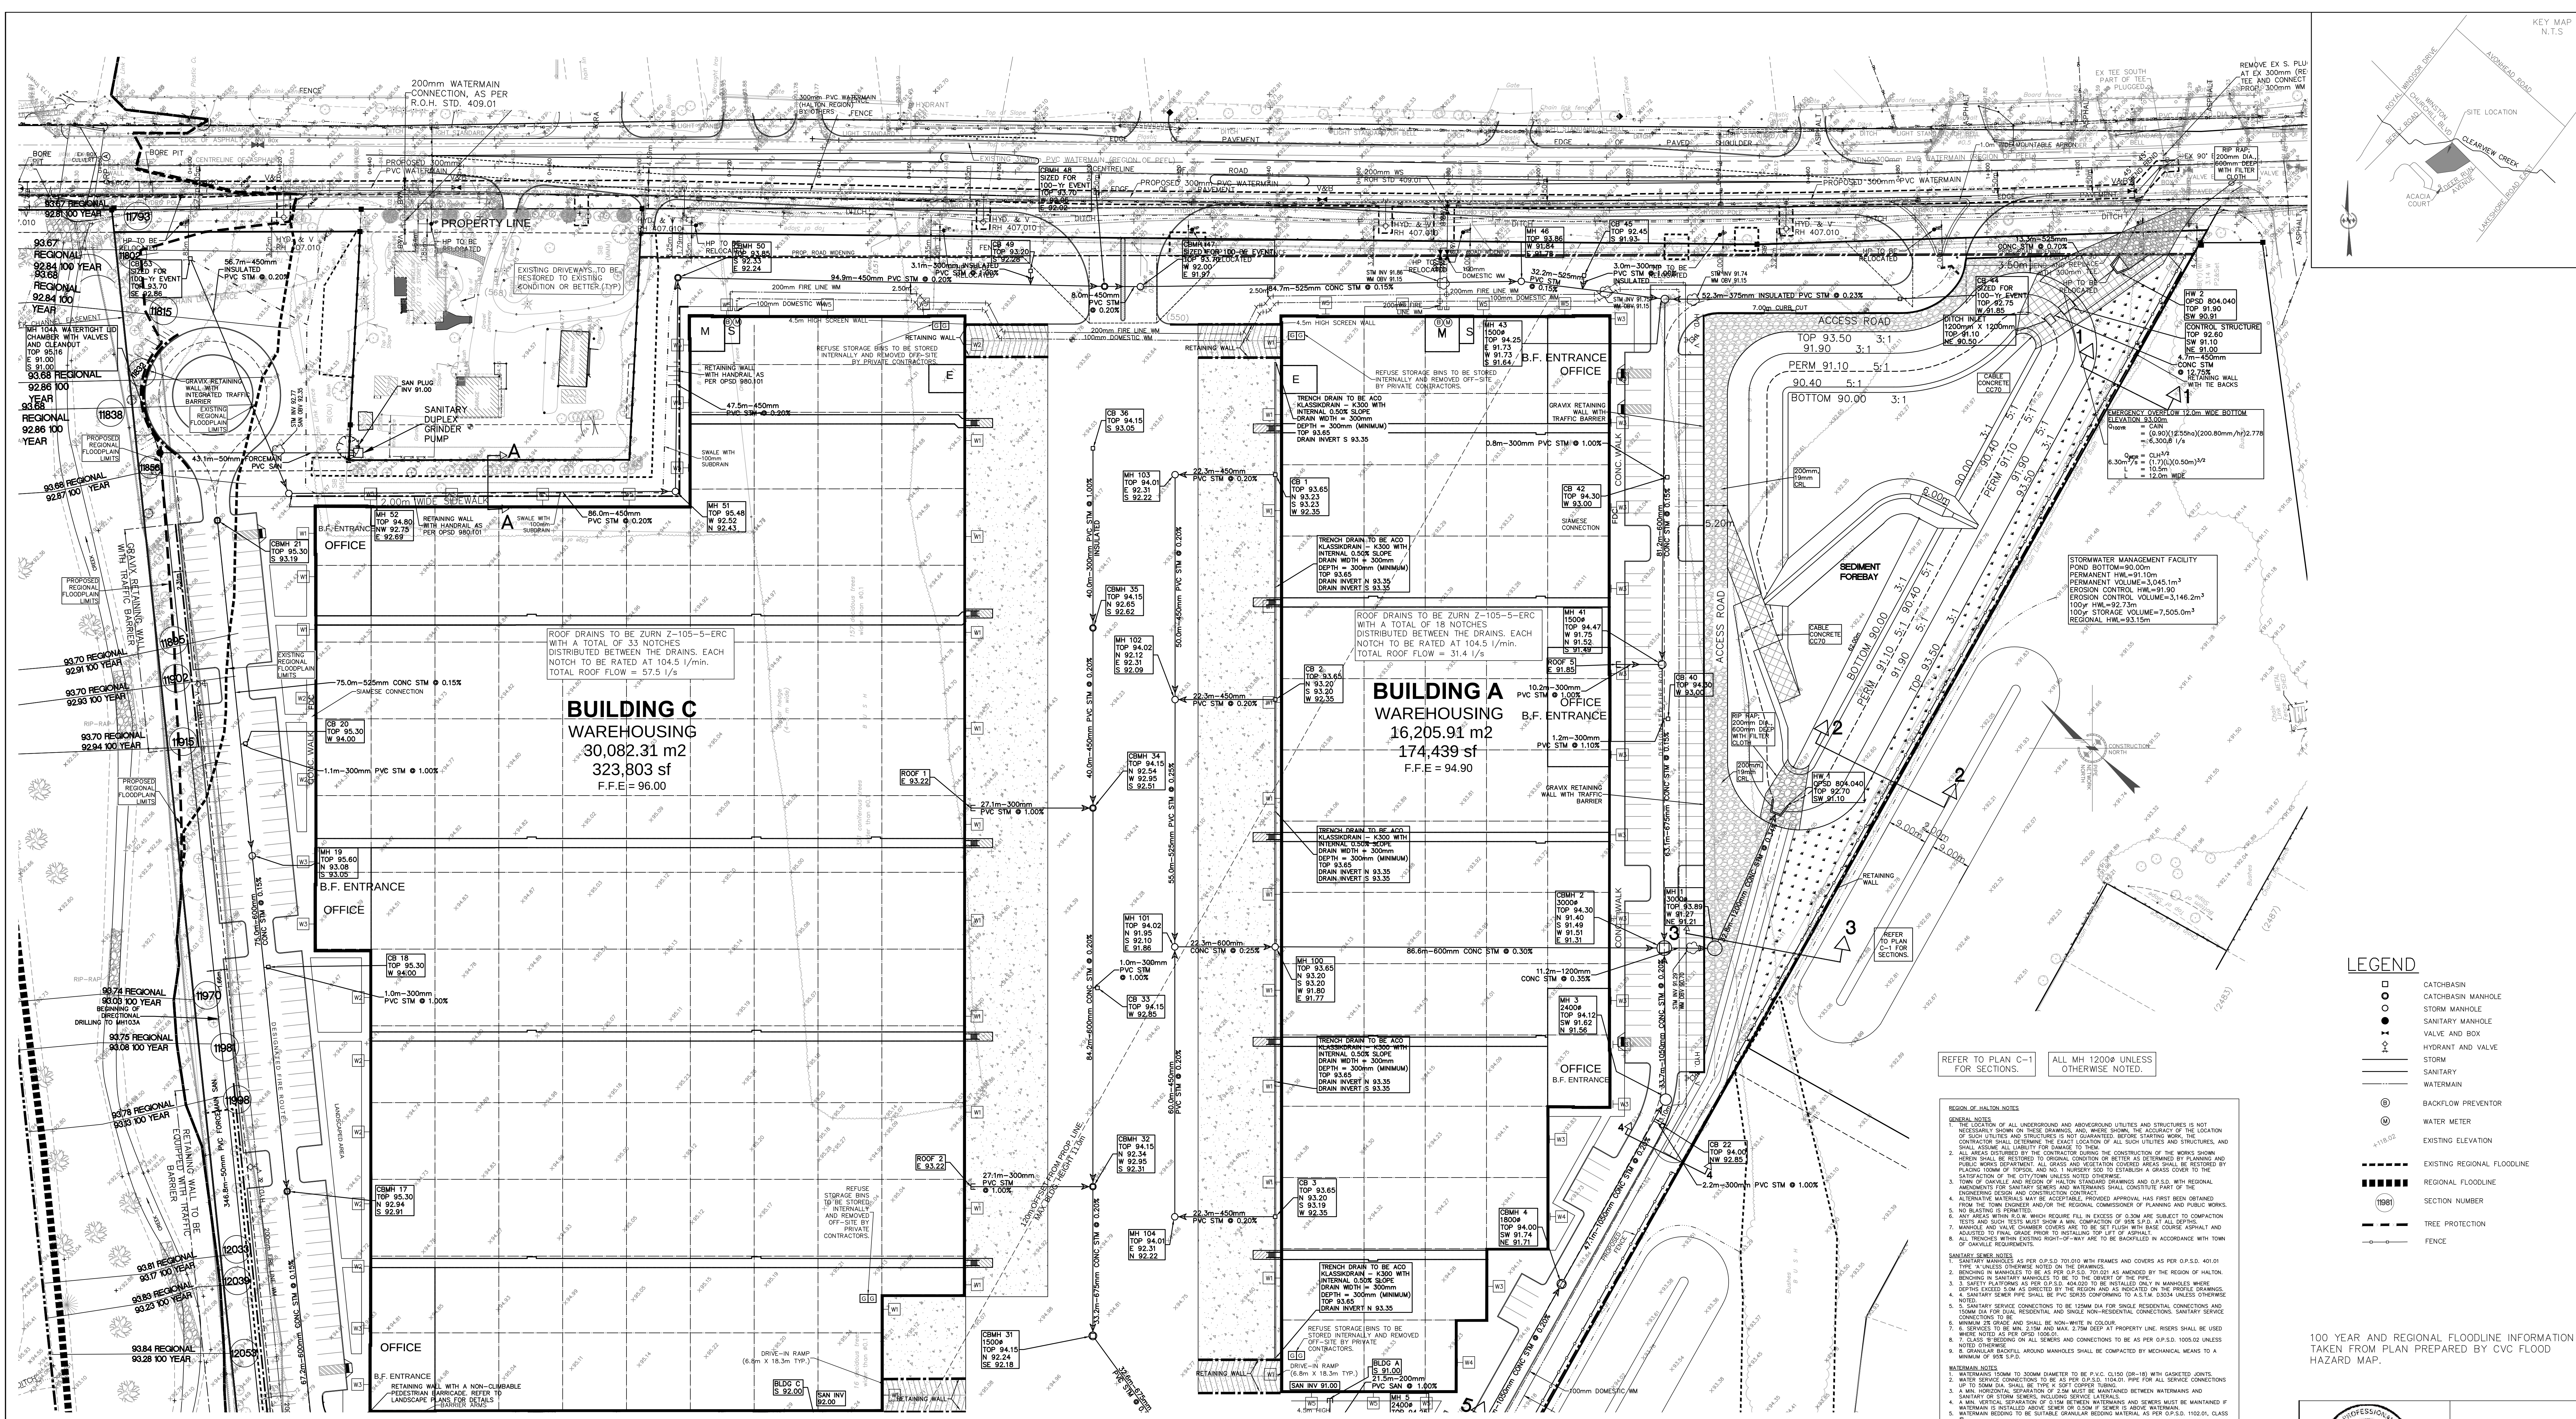


LEGEND

○	CATCHBASIN
○	CATCHBASIN MANHOLE
○	STORM MANHOLE
○	SANITARY MANHOLE
○	VALVE AND BOX
○	HYDRANT AND VALVE
○	SANITARY
○	WATERMETER
○	BACKFLOW PREVENTOR
○	WATER METER
○	EXISTING ELEVATION
○	EXISTING REGIONAL FLOODLINE
○	REGIONAL FLOODLINE
○	SECTION NUMBER
○	THREE PROTECTION
○	FENCE

100 YEAR AND REGIONAL FLOODLINE INFORMATION
TAKEN FROM PLAN PREPARED BY CVC FLOOD
HAZARD MAP.

REVISIONS

No.	Date	By	REVISIONS
1	2022-06-17	A.M. CANDARAS	ISSUED FOR COORDINATION
2	2022-06-17	A.M. CANDARAS	ISSUED FOR COORDINATION
560, 570 AND 580 WINSTON CHURCHILL BLVD.

**TOWN OF OAKVILLE
REGION OF HALTON**

**SITE SERVICING AND STORMWATER
MANAGEMENT PLAN - NORTH**

SCALE: 1:500 DATE: MAY 2019 PROJ. No.
DRAWN: A.D.D. CHKD: A.M.C. PLAN No.
DESIGNED: A.M.C. SHEET 1 OF 2

G-1