


LANDSCAPE PLAN 'A'
SCALE = 1:400

LEGEND

	PROPOSED DECIDUOUS TREES
	PROPOSED CONIFEROUS TREES
	PROPOSED PLANTINGS
	PLANT KEYS - SEE PLANT MATERIALS LIST
	EXISTING DECIDUOUS TREES TO REMAIN
	EXISTING CONIFEROUS TREES TO REMAIN
	TREE PROTECTION BARRIER

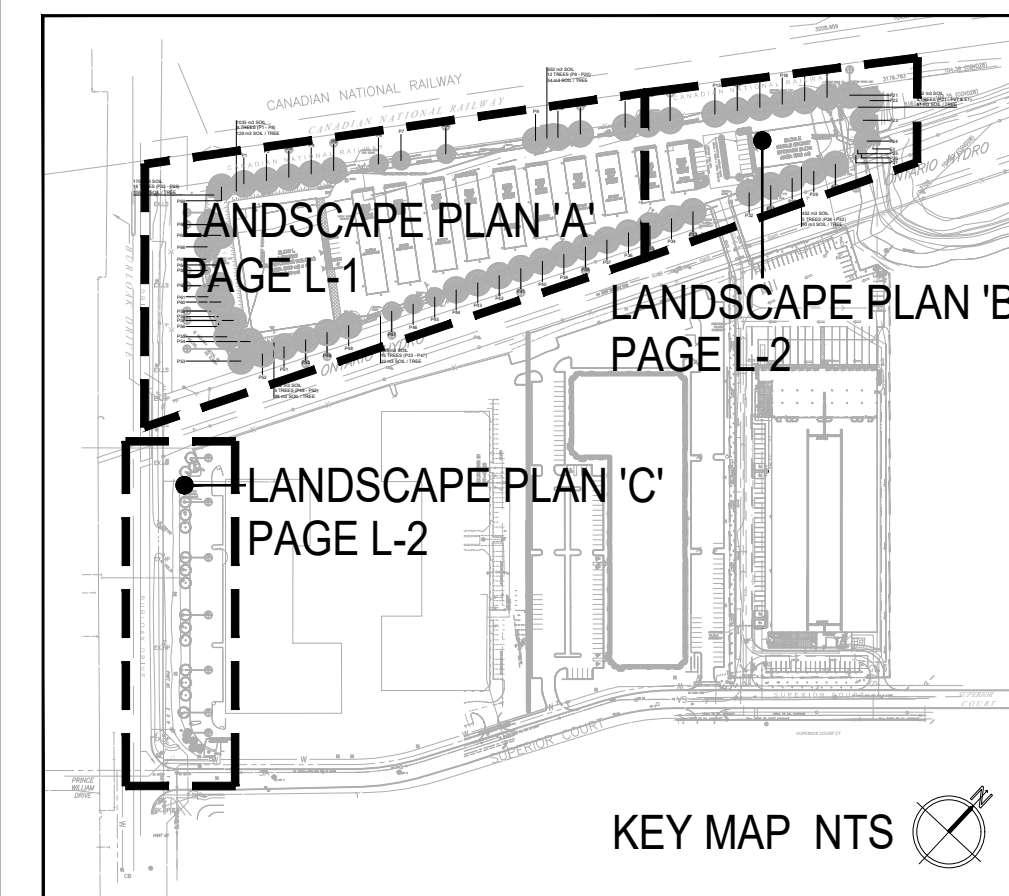

KEY MAP




ALL DRAWINGS REMAIN THE PROPERTY OF THE LANDSCAPE ARCHITECT AND SHALL NOT BE REPRODUCED OR REUSED WITHOUT THE LANDSCAPE ARCHITECT'S WRITTEN PERMISSION.
THIS DRAWING SHALL NOT BE USED FOR CONSTRUCTION OR TENDER PURPOSES UNLESS SIGNED AND DATED BY RONALD H. KOUDYS, O.A.L.A. C.S.L.A. LANDSCAPE ARCHITECT, LONDON, ONTARIO (519) 667-3322.

Ronald H. Koudys, O.A.L.A. C.S.L.A. DATE

DATE	DESCRIPTION	No.
NOV/11/2023	ISSUED FOR 2ND 9PA SUBMISSION	2.
JUL/26/2021	ISSUED FOR 9PA	1.

PLOTTING INFORMATION
PLOTTED DATE + NOV/14/2023
PLOTTED SCALE + 1:1

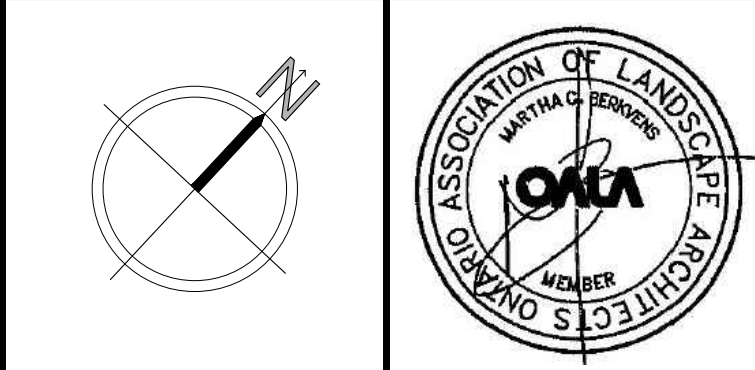

PROJECT TITLE:
JAMES SNOW SELF STORAGE
SUPERIOR COURT
OAKVILLE, ONTARIO

DRAWING TITLE:
LANDSCAPE PLAN 'A'

DATE: MAY 2021	SCALE: AS NOTED	DRAWING No. L-1
DRAWN: RKL/A Inc.	CHECKED BY: RKLK	
PROJECT No. 21-156Le		