

**MATERIAL LEGEND:**

**C1 PRECAST**

**F1 METAL FLASHING**

**G1 CLEAR GLAZING**  
**G2 SPANDREL GLAZING**  
**G3 RAILING GLAZING**

**P1 CEMENT PANEL**

**W1 STONE VANEER**



① SPA - WEST  
1 : 150



⑪ SPA - EAST  
1 : 150

**Q4 ARCHITECTS INC.**

4110 Yonge Street  
 Suite 602, Toronto, ON  
 M5P 2B7  
 T: 416.322.6334  
 F: 416.322.7294  
 E: info@q4architects.com

TN = TRUE NORTH  
 PN = PROJECT NORTH



The contractor / builder must verify all dimensions on the job and report any discrepancy to the designer before proceeding with the work.  
 Drawings are NOT to be scaled. All drawings and specifications are instruments of service and the copyright property of the designer and must be returned upon request.

Q4 Architects Inc. retains the copyright in all drawings, plans, sketches, and all digital information. They may not be copied or used for any other projects or purposes or distributed without the written consent of Q4 Architects Inc.

Issued For:  
 ISSUED FOR SPA-V1 2022-06-13

No	Description	Date
	Revision Schedule	

Project Title

**Project Description**

**NORTH PRESERVE  
 BLOCK 300**

OAKVILLE

MATTAMY

Project No. 21010

Scale As indicated

Drawn By Author

Checked By Checker

**ELEVATIONS**

**Q4 ARCHITECTS INC.**

410 Yonge Street  
Suite 502, Toronto, ON  
M5P 2B7  
T: 416.322.6334  
F: 416.322.7294  
E: info@q4architects.com

TN = TRUE NORTH  
PN = PROJECT NORTH




The contractor / builder must verify all dimensions on the job and report any discrepancy to the designer before proceeding with the work.  
Drawings are NOT to be scaled. All drawings and specifications are instruments of service and the copyright property of the designer and must be returned upon request.

Q4 Architects Inc. retains the copyright in all drawings, plans, sketches, and all digital information. They may not be copied or used for any other projects or purposes or distributed without the written consent of Q4 Architects Inc.

Issued For:  
ISSUED FOR SPA-V1 2022-06-13

MATERIAL LEGEND:	
C1	PRECAST
F1	METAL FLASHING
G1	CLEAR GLAZING
G2	SPANDREL GLAZING
G3	RAILING GLAZING
P1	CEMENT PANEL
W1	STONE VANEER

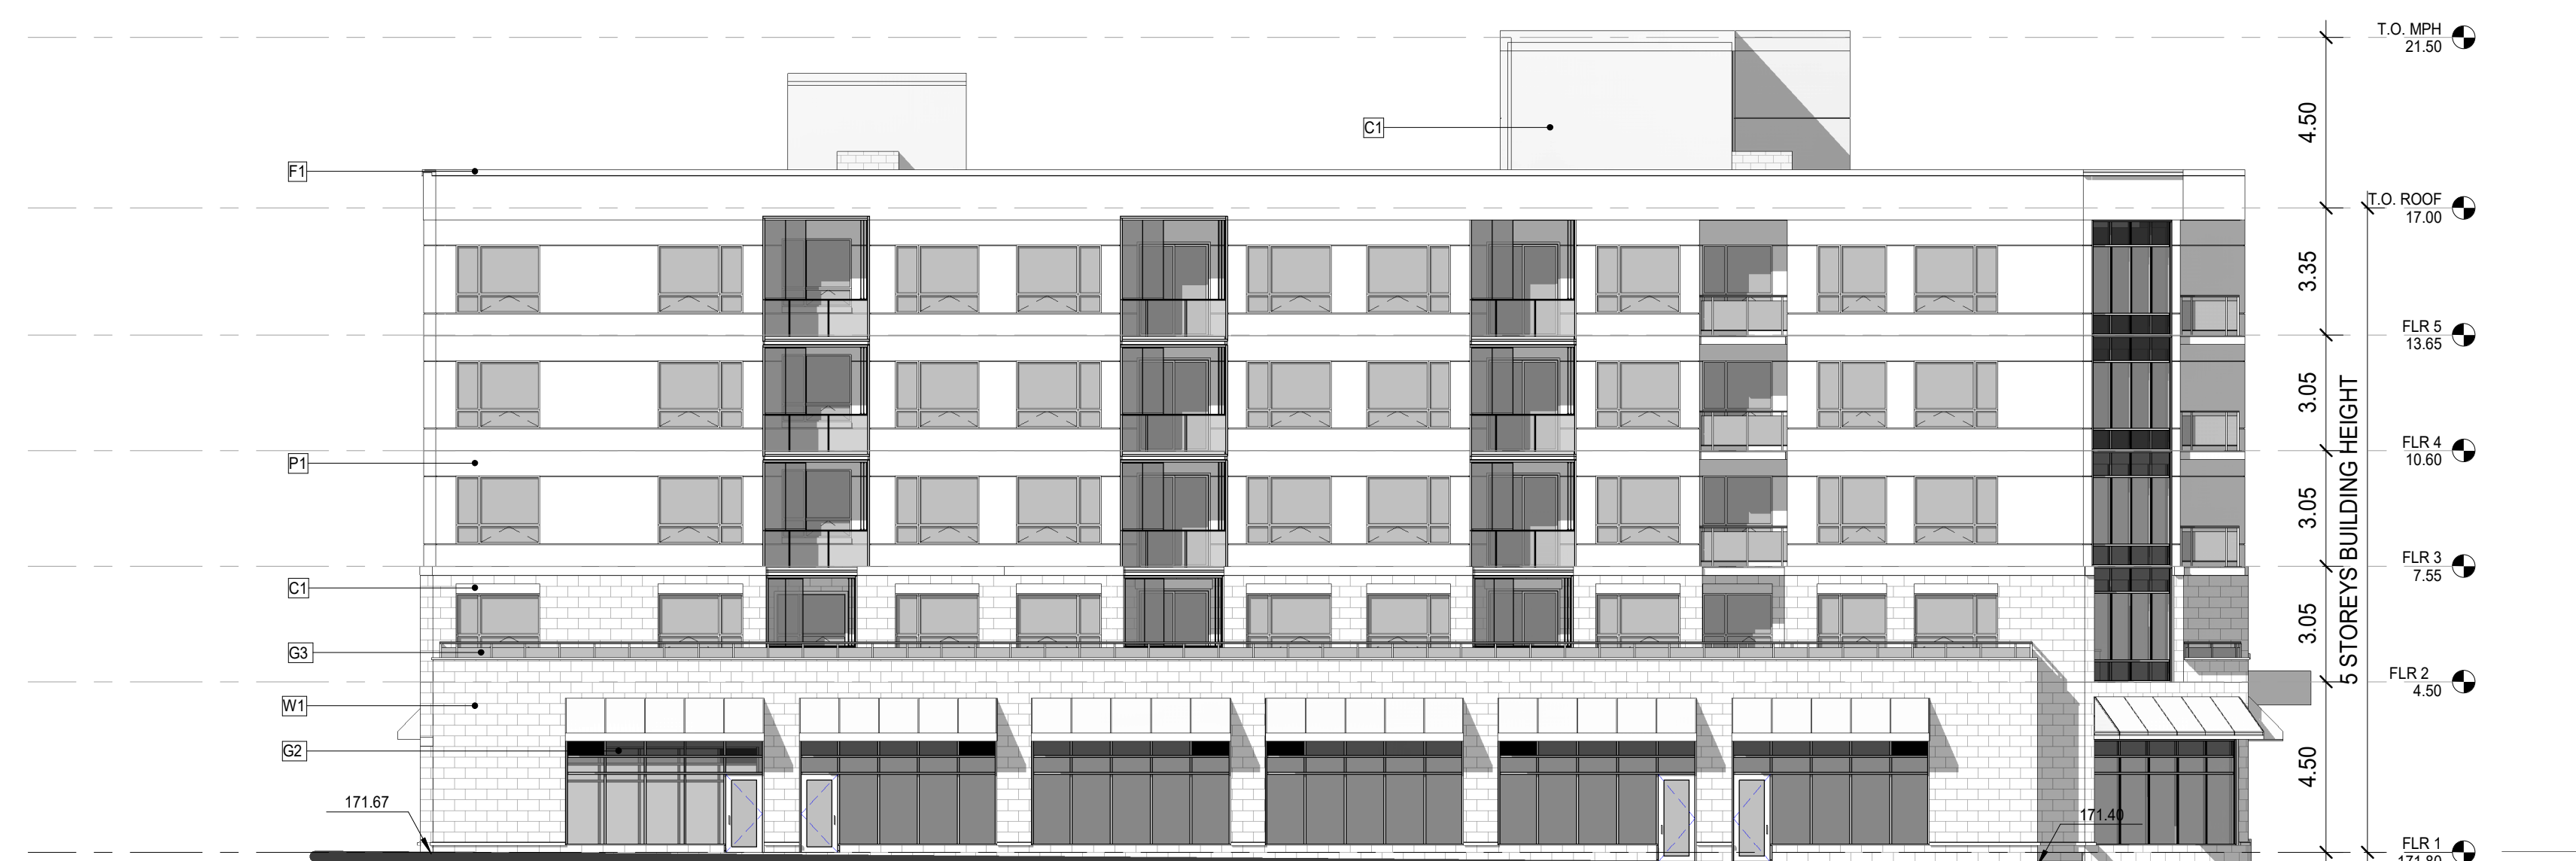

2 SPA - SOUTH  
1 : 150



1 SPA - NORTH  
1 : 150

No	Description	Date
Revision Schedule		

Project Title

**Project Description**

**NORTH PRESERVE  
BLOCK 300**

OAKVILLE

MATTAMY

Project No. 21010

Scale As indicated

Drawn By Author

Checked By Checker

**ELEVATIONS**




<b>MATERIAL LEGEND:</b>
<b>C1 PRECAST</b>
<b>F1 METAL FLASHING</b>
<b>G1 CLEAR GLAZING</b>
<b>G2 SPANDREL GLAZING</b>
<b>G3 RAILING GLAZING</b>
<b>P1 CEMENT PANEL</b>
<b>W1 STONE VANEER</b>
<b>W2 BRICK VANEER</b>



4 SPA-BLDG B - WEST  
1:100



2 SPA-BLDG B - NORTH  
1:100

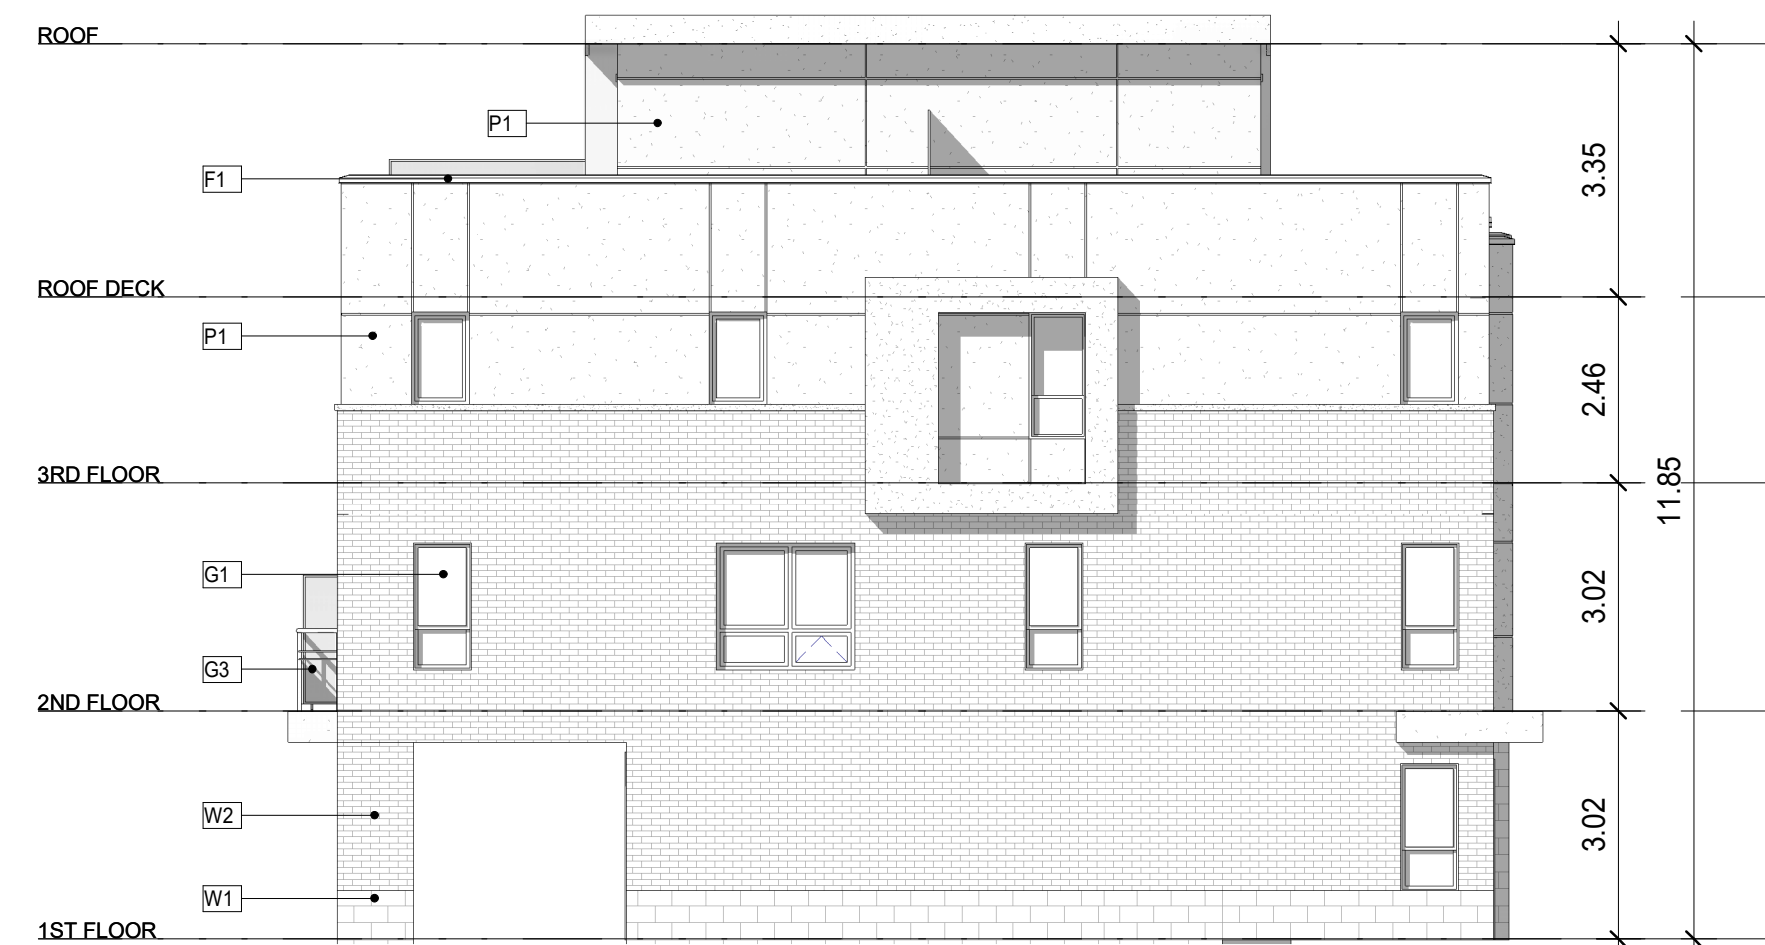

3 SPA-BLDG B - EAST  
1:100



1 SPA-BLDG B - SOUTH  
1:100

**Q4 ARCHITECTS INC.**

410 Yonge Street  
Suite 502, Toronto, ON  
M5P 2B7  
T: 416.322.6334  
F: 416.322.7294  
E: info@q4architects.com

TN = TRUE NORTH  
PN = PROJECT NORTH



The contractor / builder must verify all dimensions on the job and report any discrepancy to the designer before proceeding with the work.  
Drawings are NOT to be scaled. All drawings and specifications are instruments of service and the copyright property of the designer and must be returned upon request.

Q4 Architects Inc. retains the copyright in all drawings, plans, sketches, and all digital information. They may not be copied or used for any other projects or purposes or distributed without the written consent of Q4 Architects Inc.

Issued For:  
ISSUED FOR SPA-V1 2022-06-13

No	Description	Date
	Revision	Schedule

Project Title

**Project Description**

**NORTH PRESERVE  
BLOCK 300**

OAKVILLE

MATTAMY

Project No. 21010


Scale As indicated

Drawn By Author

Checked By Checker

**BLDG B- ELEVATIONS**

<b>MATERIAL LEGEND:</b>	
<b>C1</b>	<b>PRECAST</b>
<b>F1</b>	<b>METAL FLASHING</b>
<b>G1</b>	<b>CLEAR GLAZING</b>
<b>G2</b>	<b>SPANDREL GLAZING</b>
<b>G3</b>	<b>RAILING GLAZING</b>
<b>P1</b>	<b>CEMENT PANEL</b>
<b>W1</b>	<b>STONE VANEER</b>
<b>W2</b>	<b>BRICK VANEER</b>

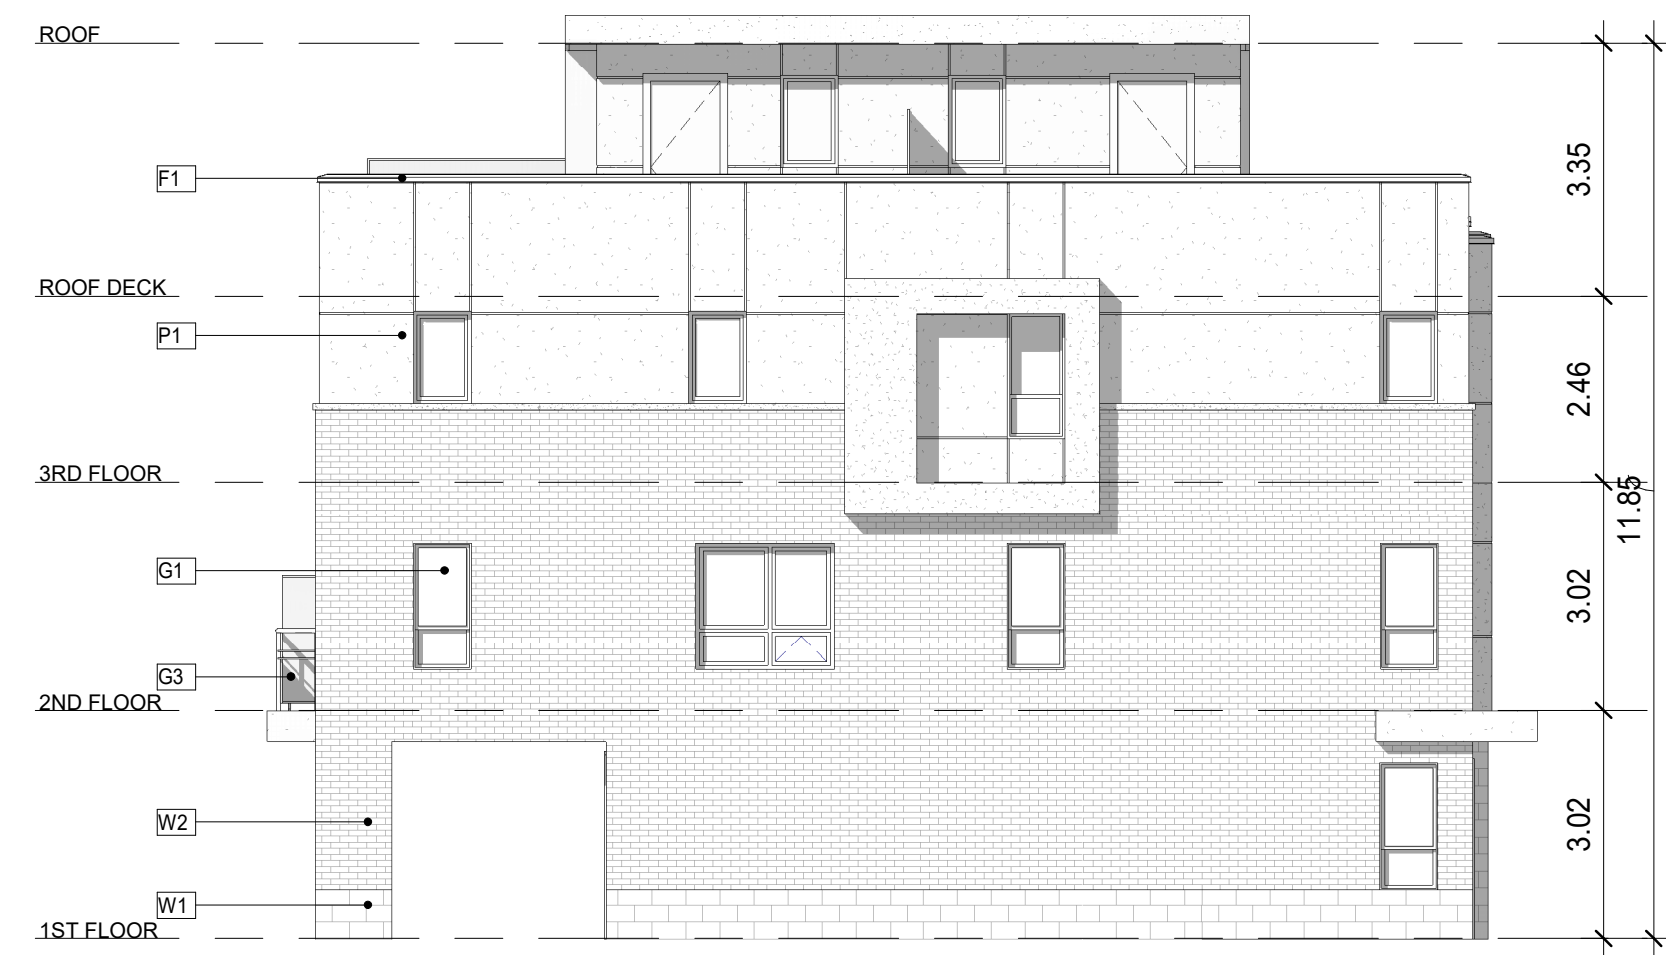

④ SPA -BLDG C - EAST  
1 : 100



② SPA -BLDG C - SOUTH  
1 : 100



③ SPA -BLDG C - WEST  
1 : 100



① SPA -BLDG C - NORTH  
1 : 100

**Q4 ARCHITECTS INC.**

4110 Yonge Street  
Suite 602, Toronto, ON  
M5P 2B7  
T: 416.322.6334  
F: 416.322.7294  
E: info@q4architects.com

TN = TRUE NORTH  
PN = PROJECT NORTH



The contractor / builder must verify all dimensions on the job and report any discrepancy to the designer before proceeding with the work.  
Drawings are NOT to be scaled. All drawings and specifications are instruments of service and the copyright property of the designer and must be returned upon request.

Q4 Architects Inc. retains the copyright in all drawings, plans, sketches, and all digital information. They may not be copied or used for any other projects or purposes or distributed without the written consent of Q4 Architects Inc.

Issued For:  
ISSUED FOR SPA-V1 2022-06-13

No	Description	Date
Revision	Schedule	

Project Title

**Project Description**

**NORTH PRESERVE  
BLOCK 300**

OAKVILLE

MATTAMY

Project No. 21010

Scale As indicated

Drawn By Author

Checked By Checker

**BLDG C- ELEVATIONS**





**Q4 ARCHITECTS INC.**

4110 Yonge Street  
 Suite 502, Toronto, ON  
 M5P 2B7  
 T: 416.322.6334  
 F: 416.322.7294  
 E: info@q4architects.com

TN = TRUE NORTH  
 PN = PROJECT NORTH



The contractor / builder must verify all dimensions on the job and report any discrepancy to the designer before proceeding with the work.  
 Drawings are NOT to be scaled. All drawings and specifications are instruments of service and the copyright property of the designer and must be returned upon request.

Q4 Architects Inc. retains the copyright in all drawings, plans, sketches, and all digital information. They may not be copied or used for any other projects or purposes or distributed without the written consent of Q4 Architects Inc.

Issued For:  
 ISSUED FOR SPA-V1 2022-06-13

No	Description	Date
Revision	Schedule	

Project Title

**Project Description**

**NORTH PRESERVE  
 BLOCK 300**

OAKVILLE

MATTAMY

Project No. 21010

Scale

Drawn By Author

Checked By Checker

**3D VIEWS**