
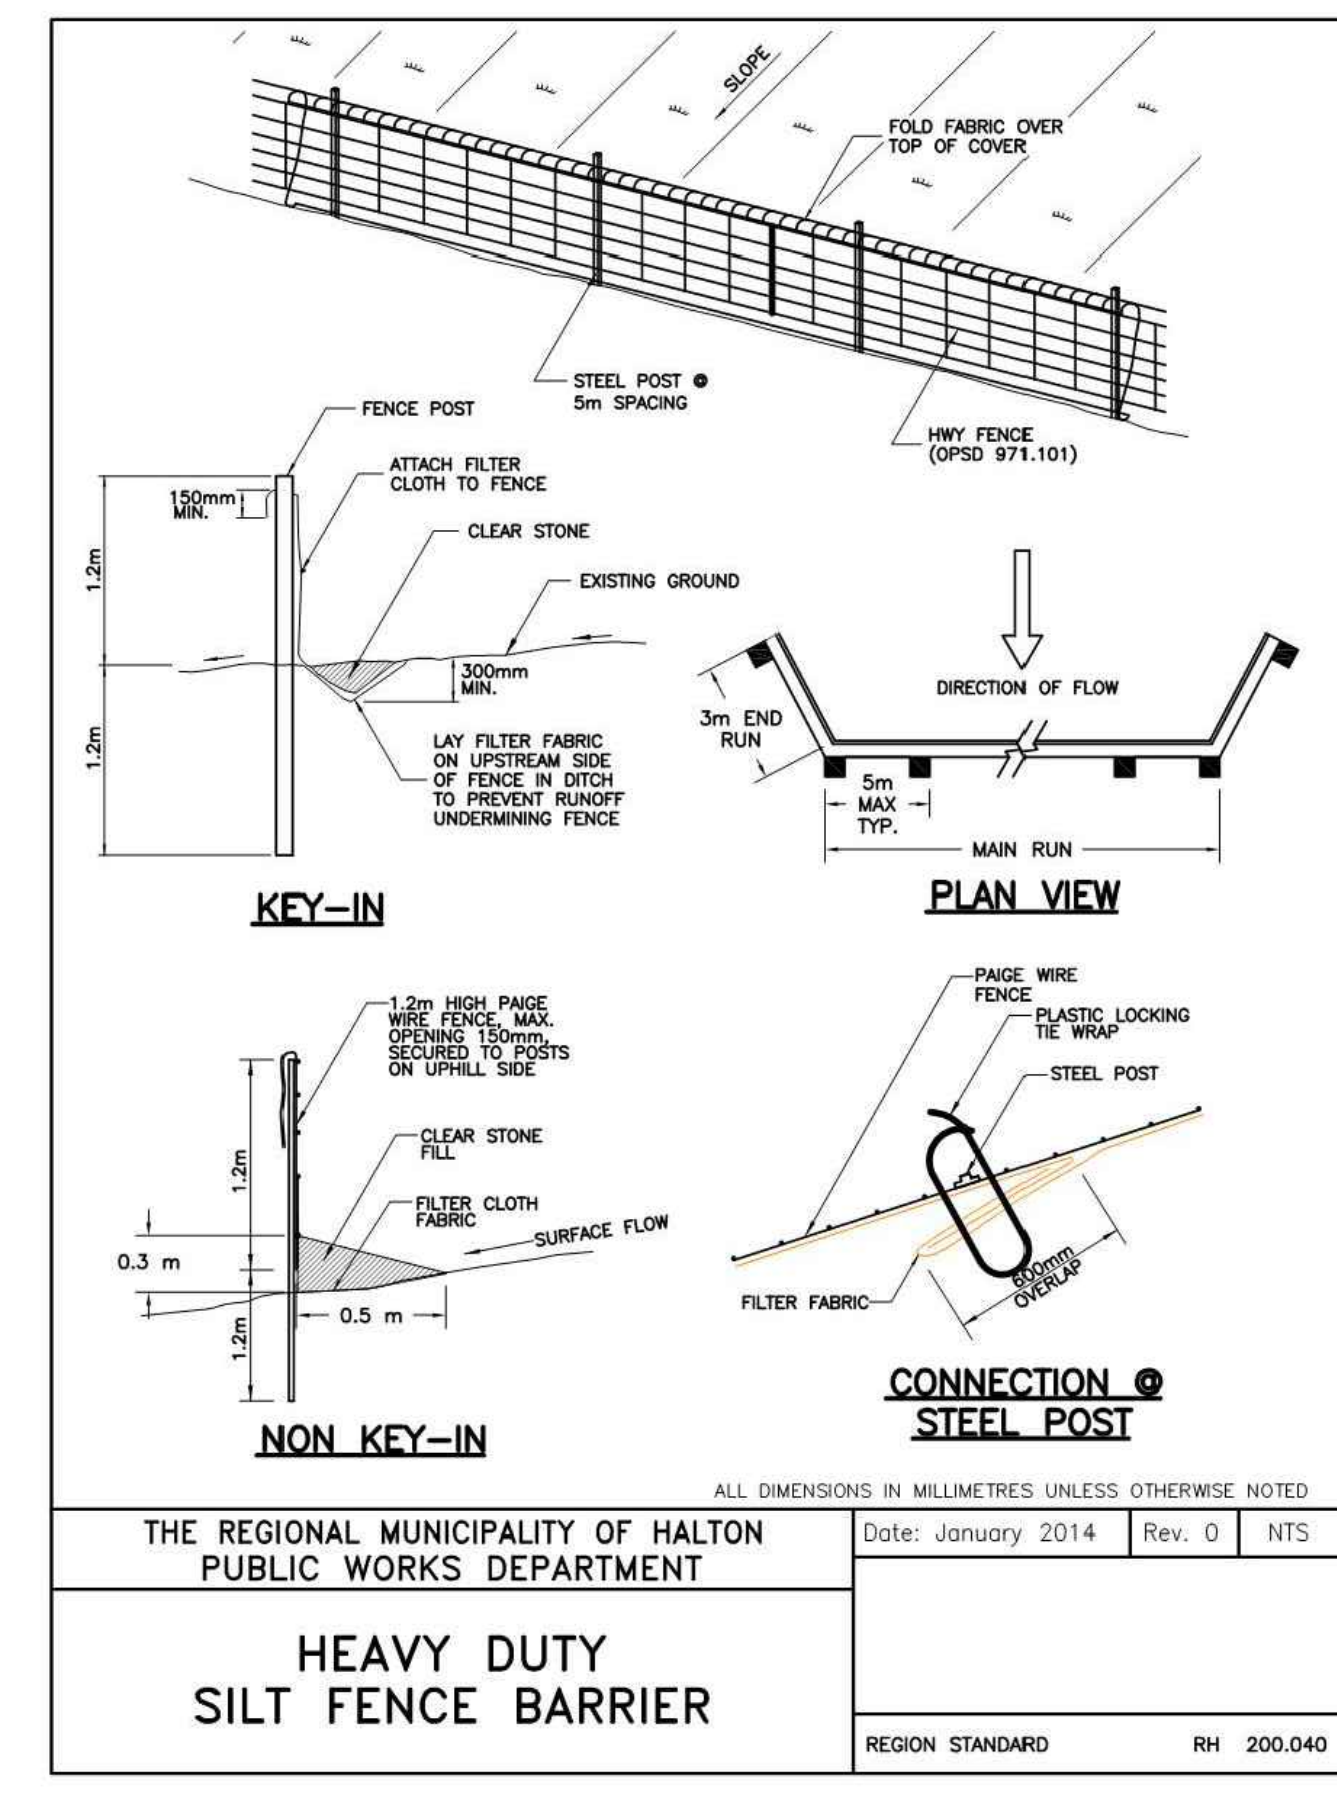
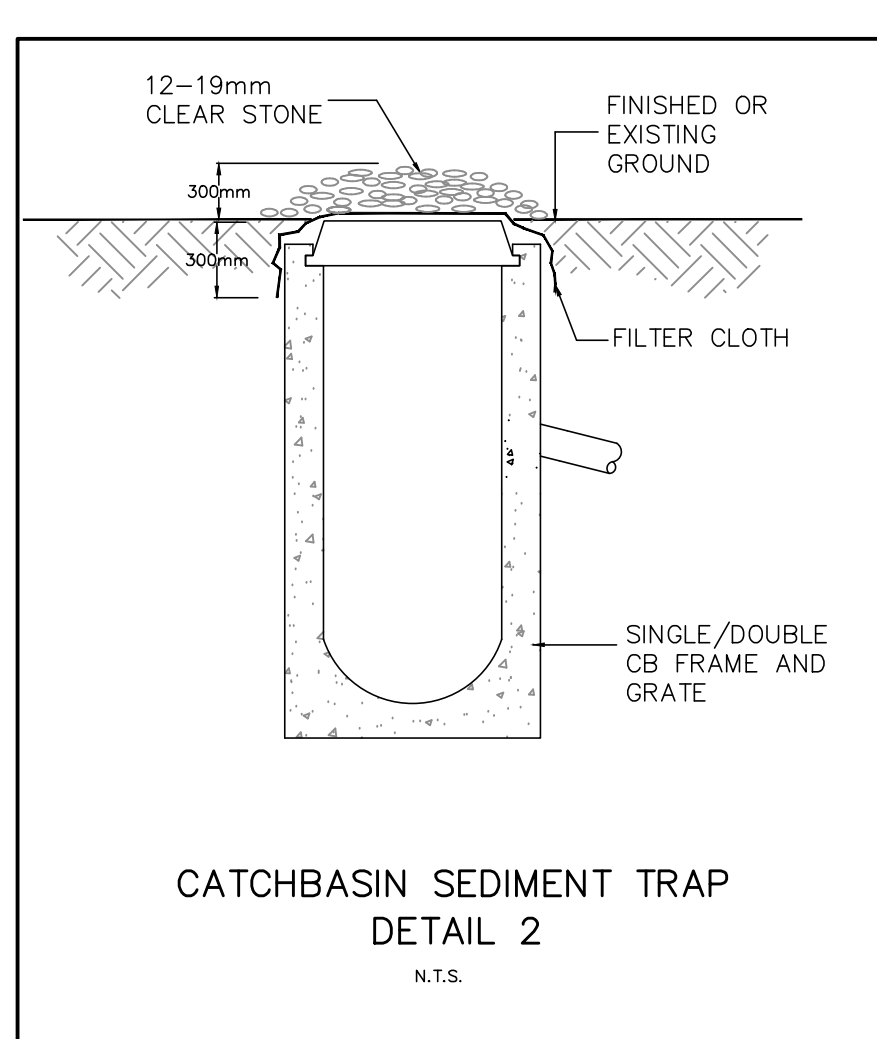
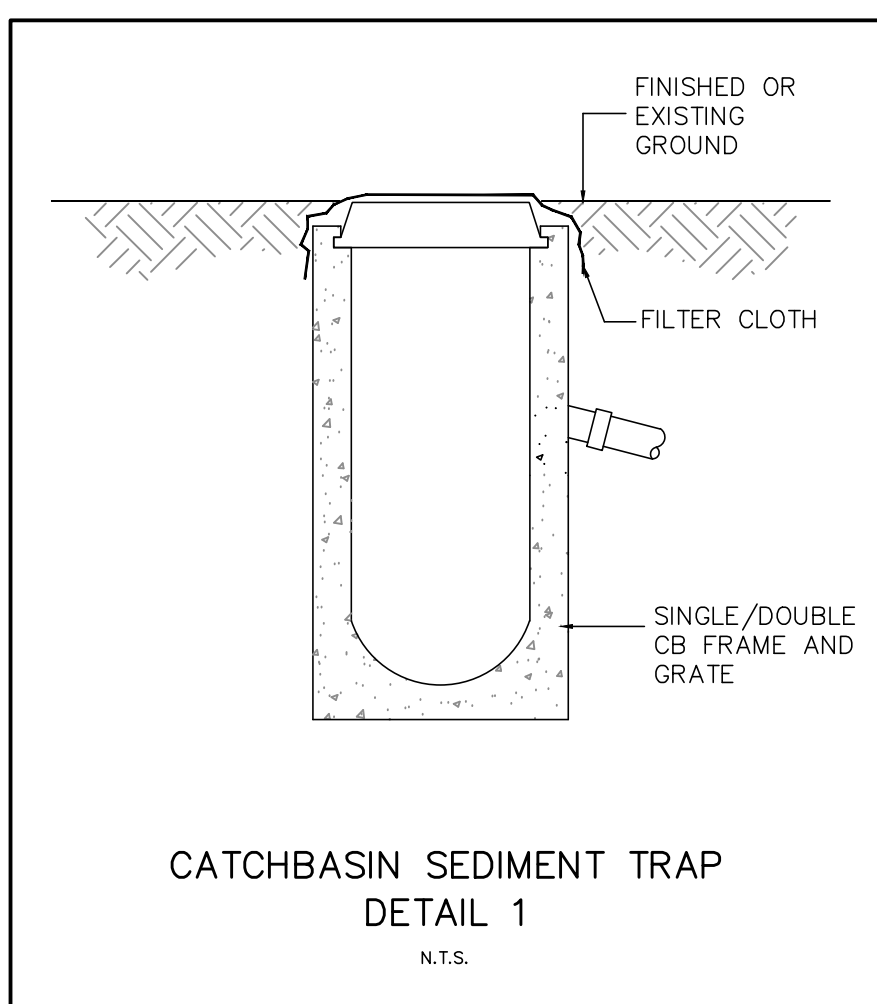
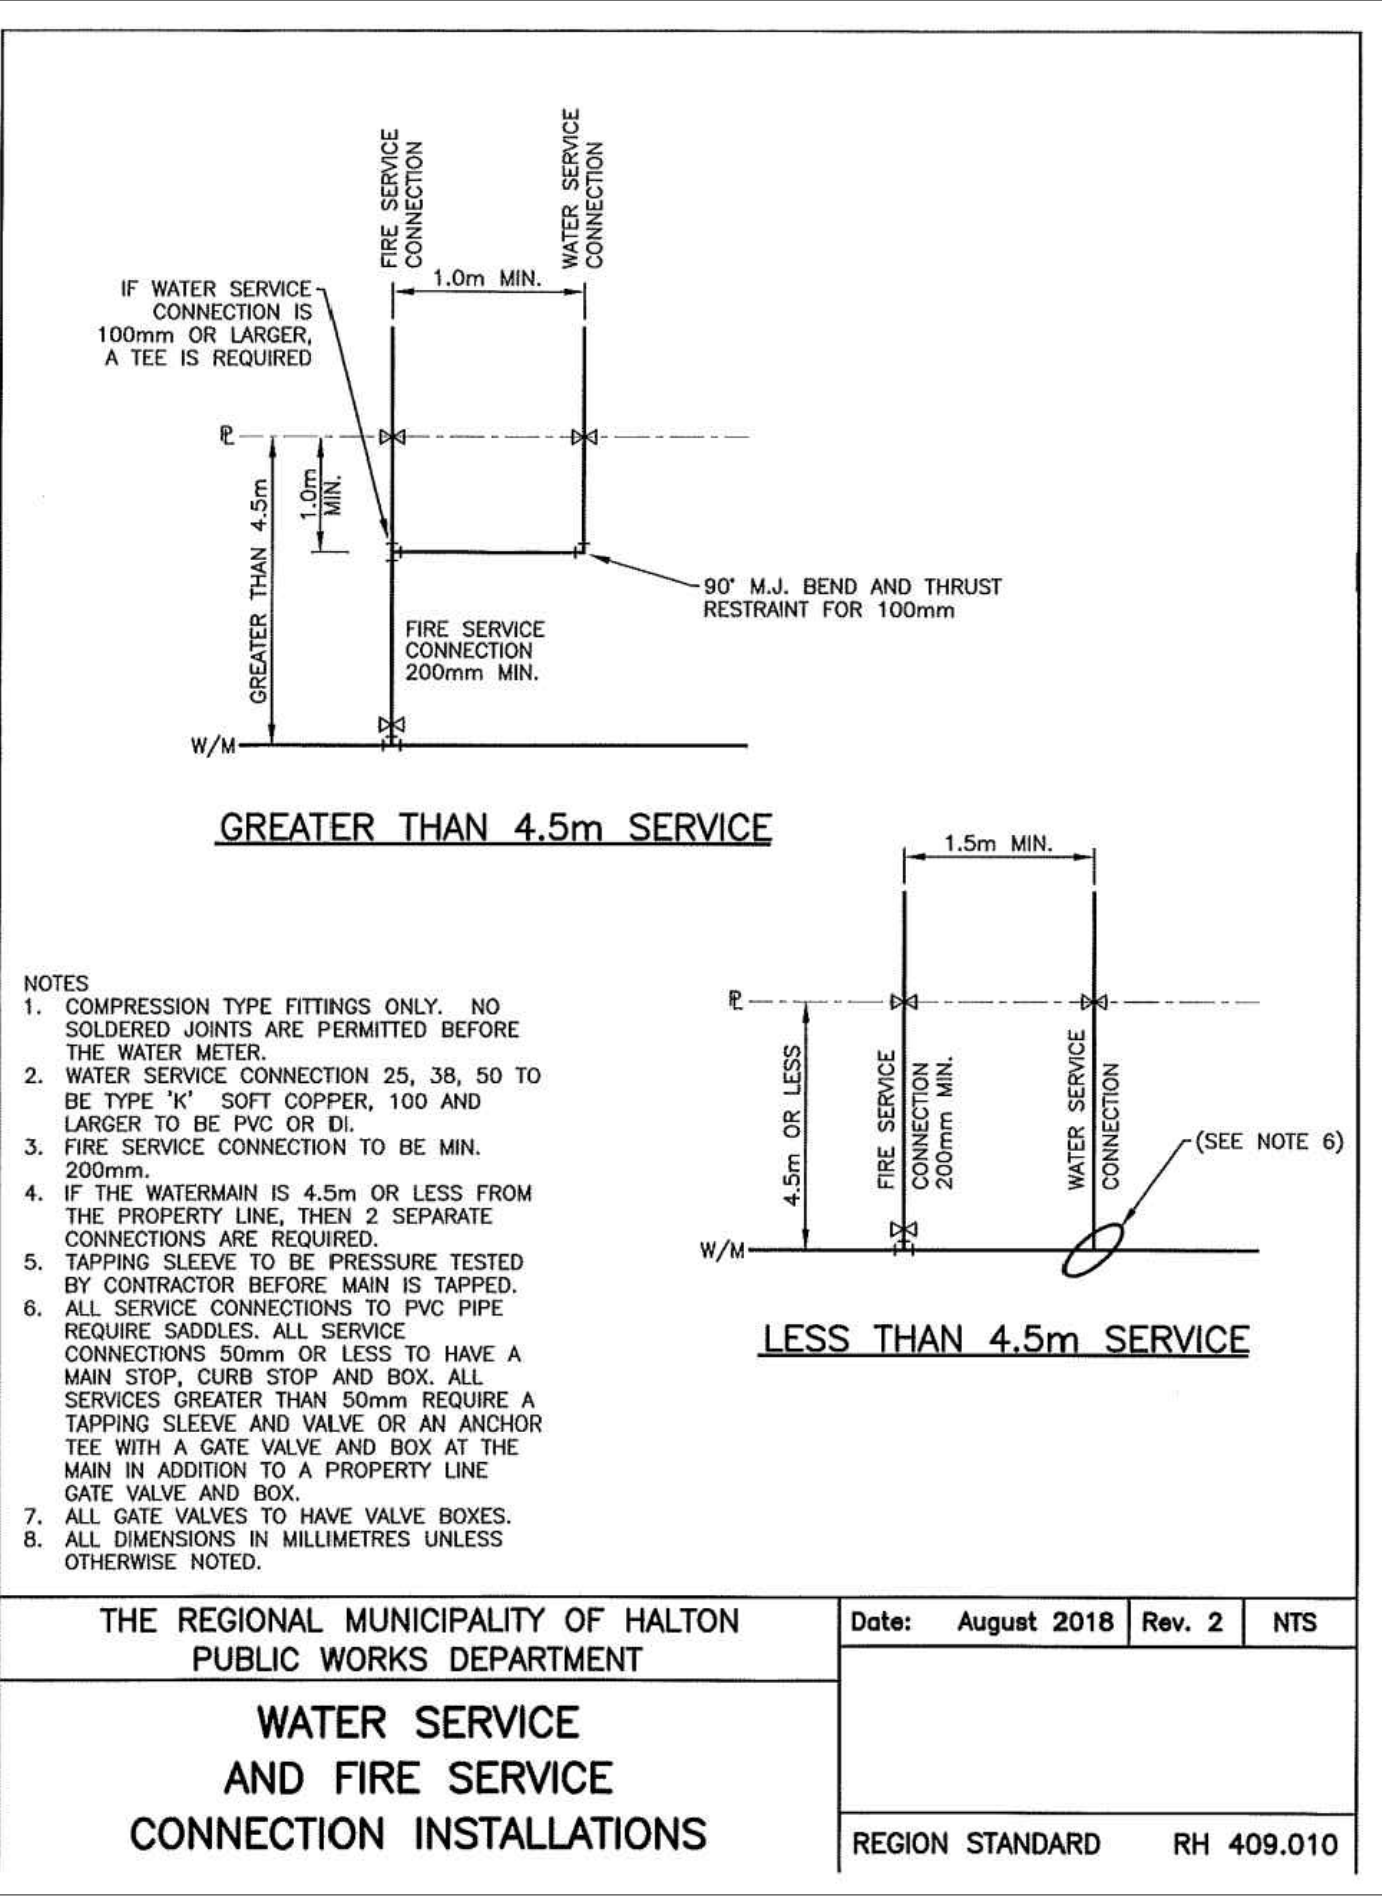
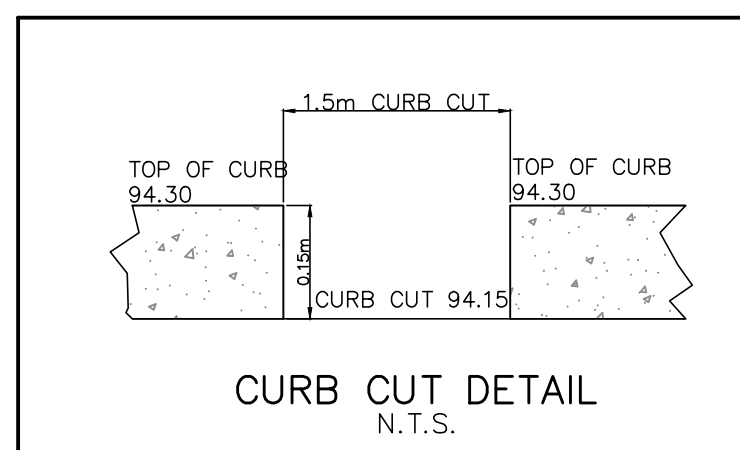
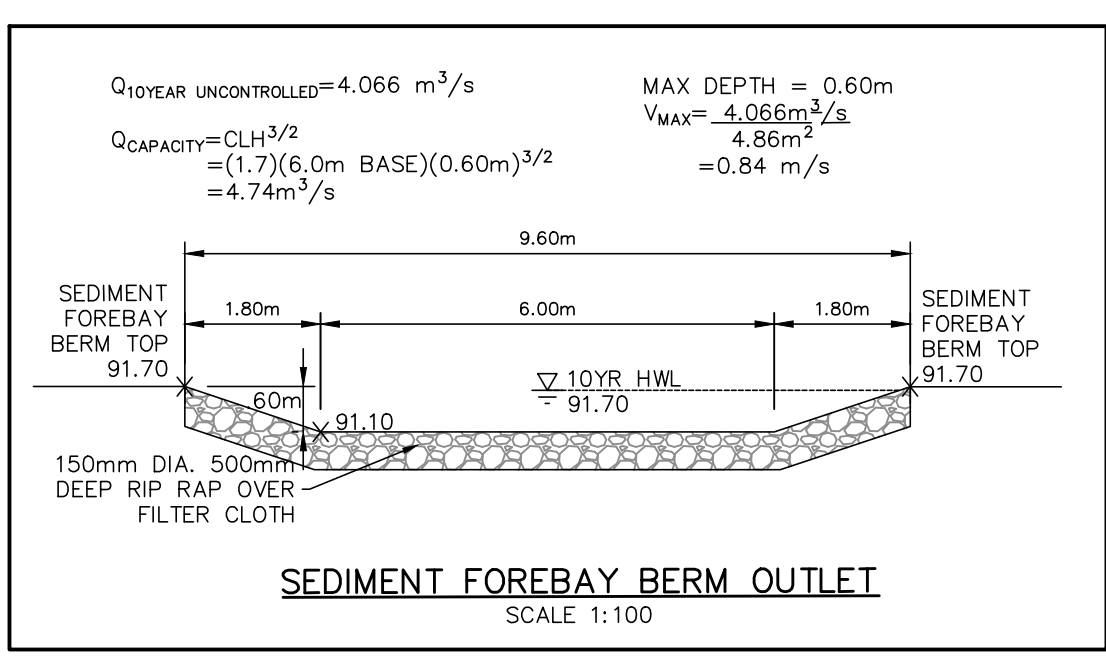
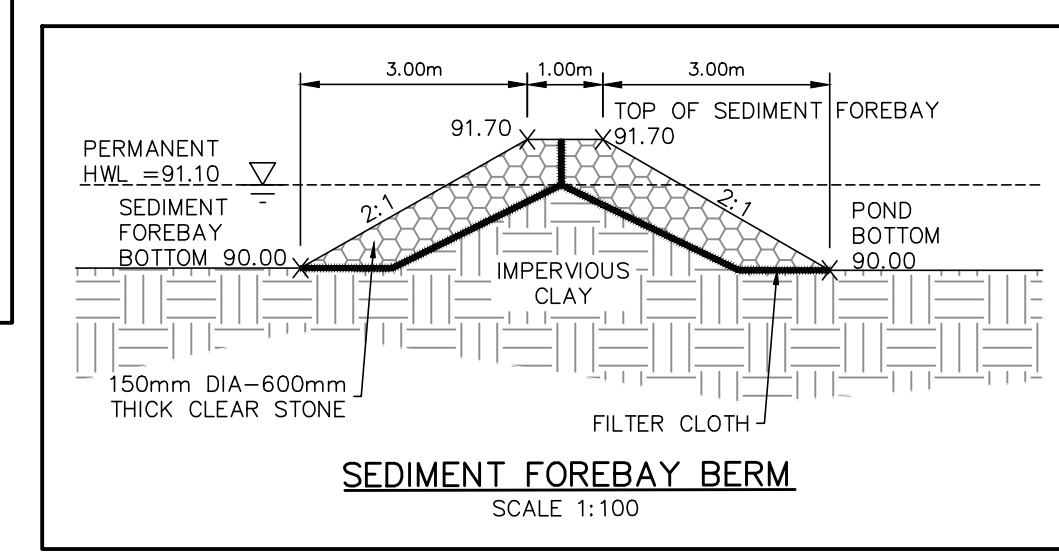
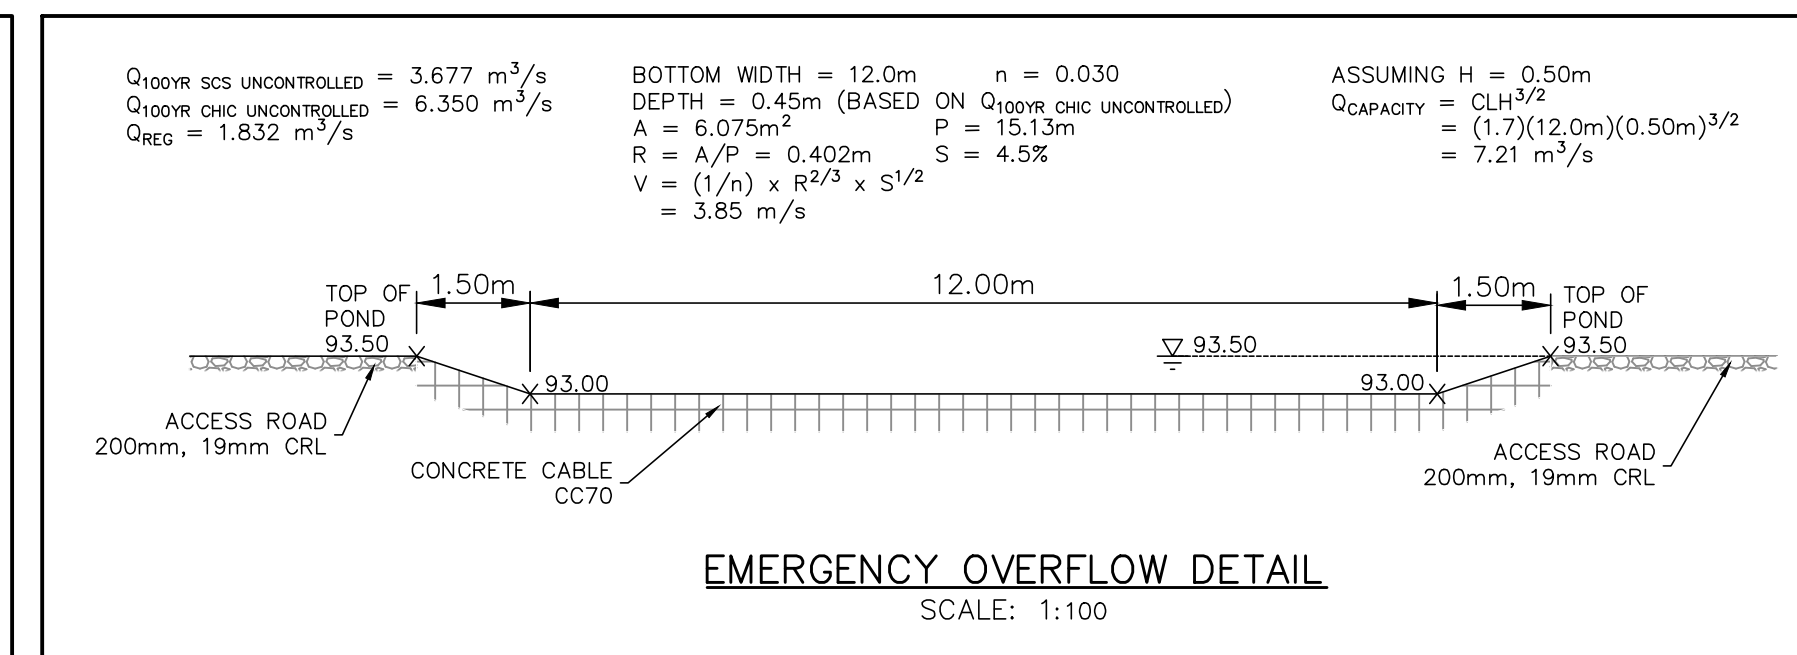
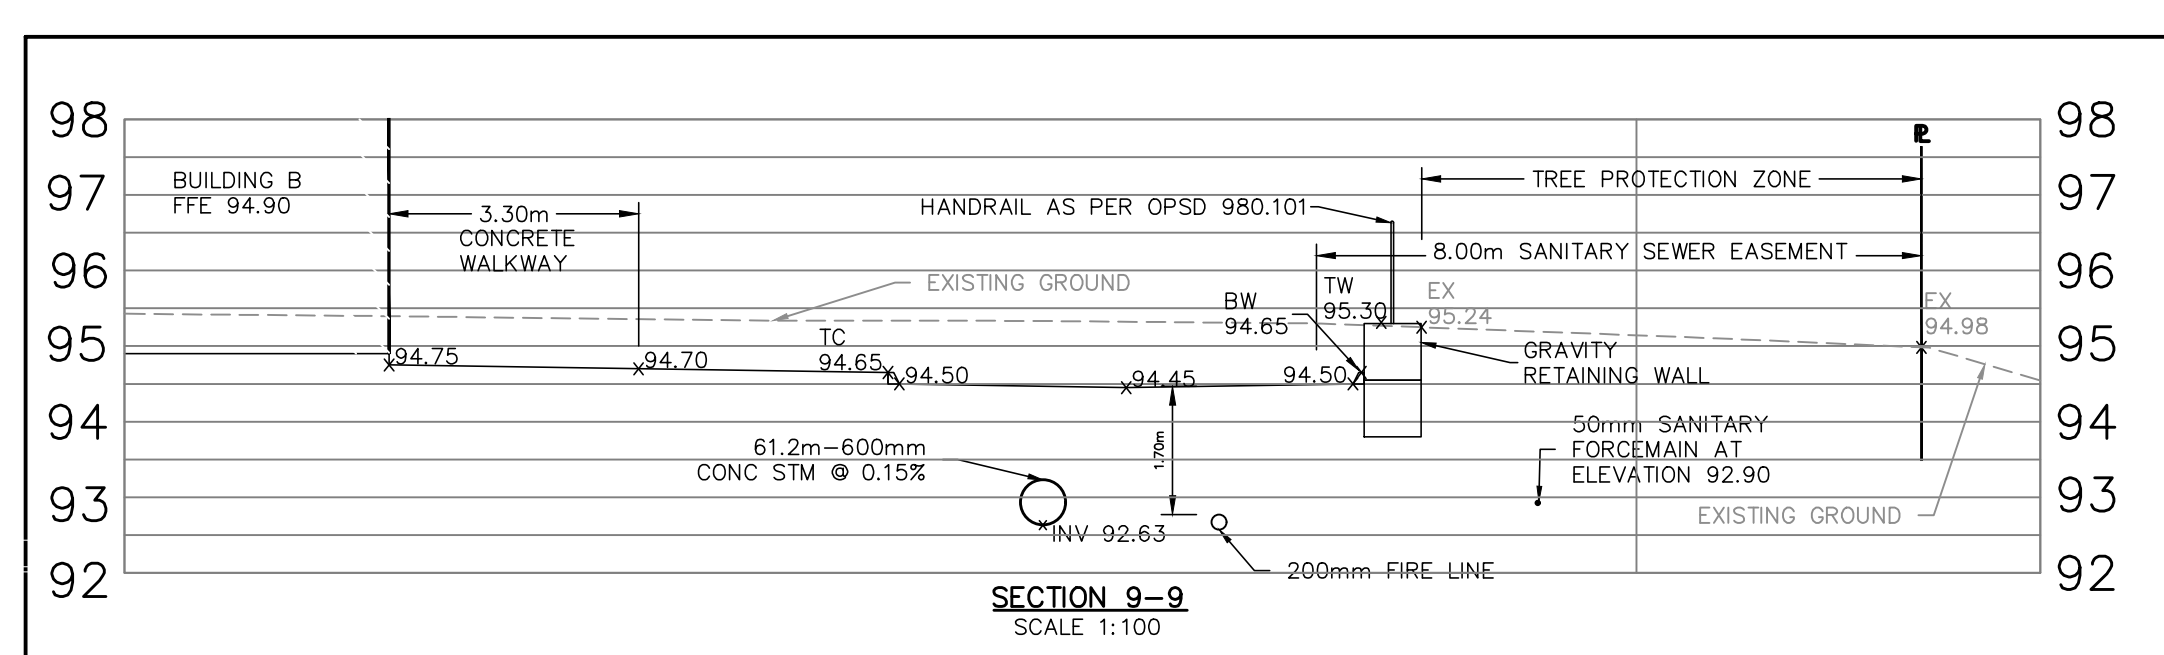
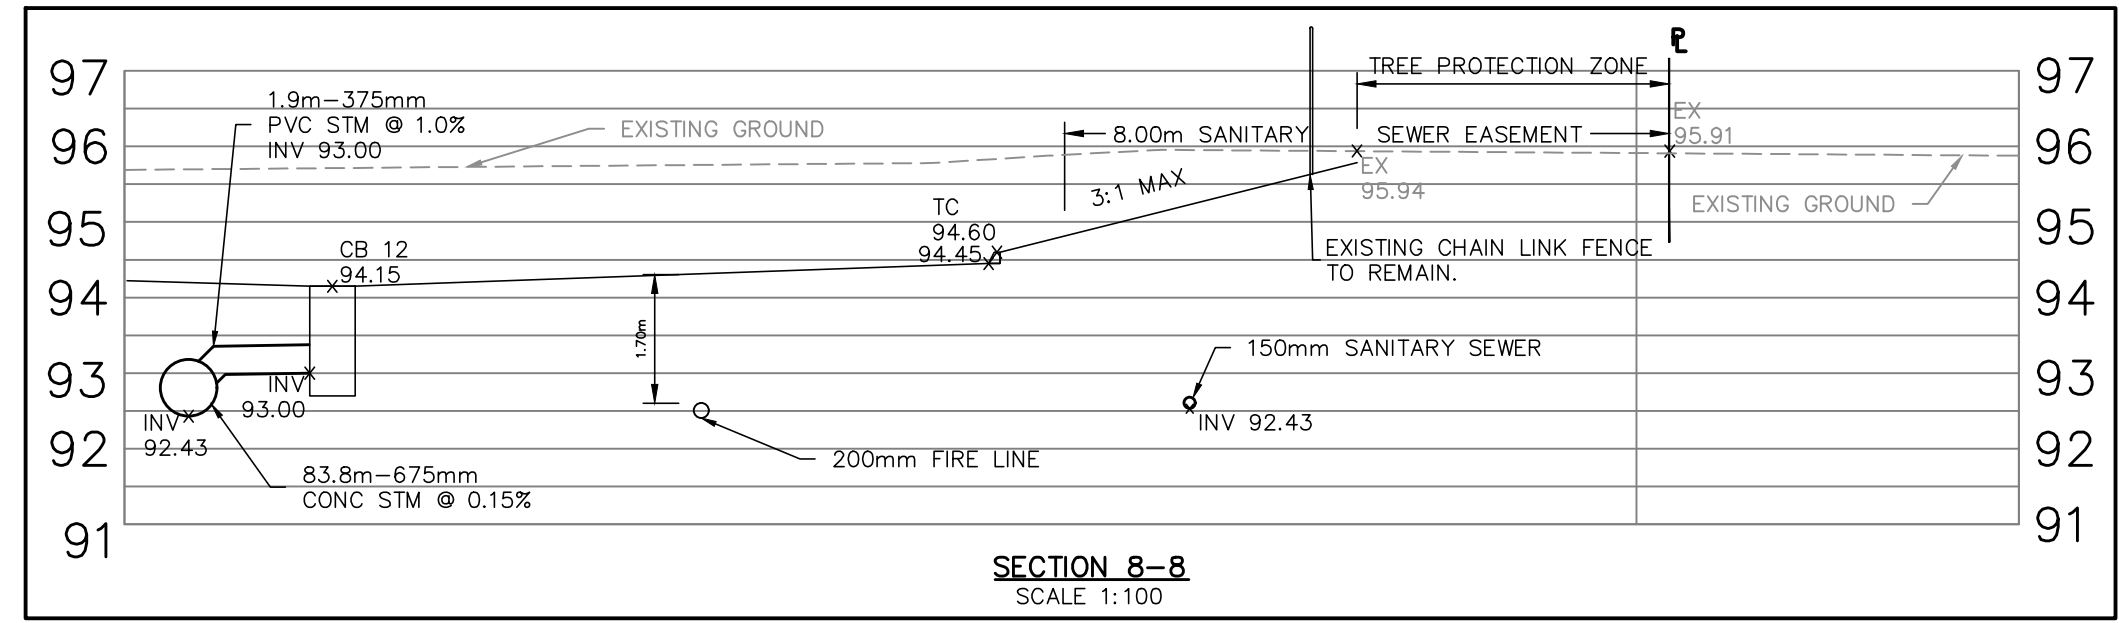
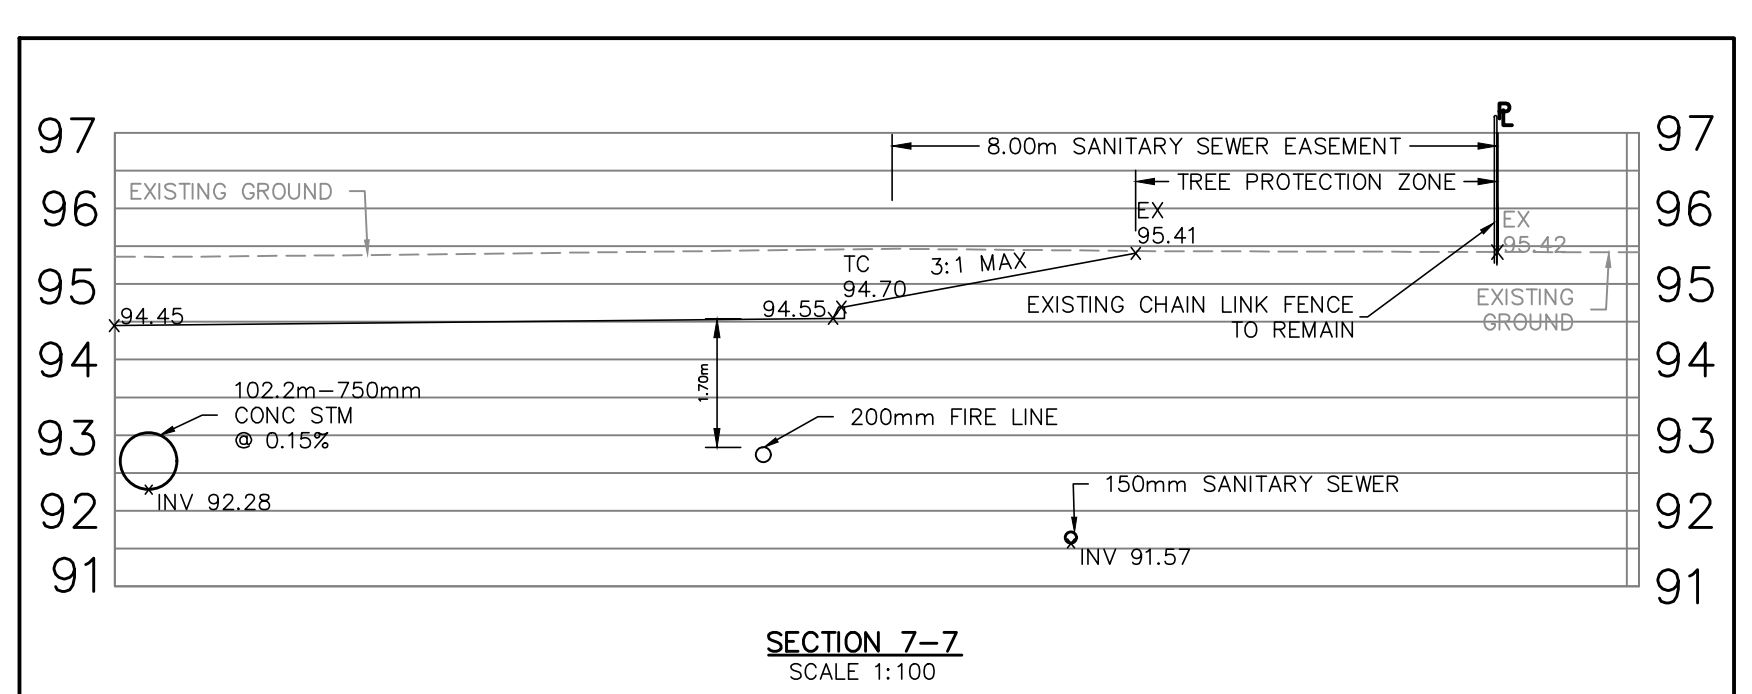
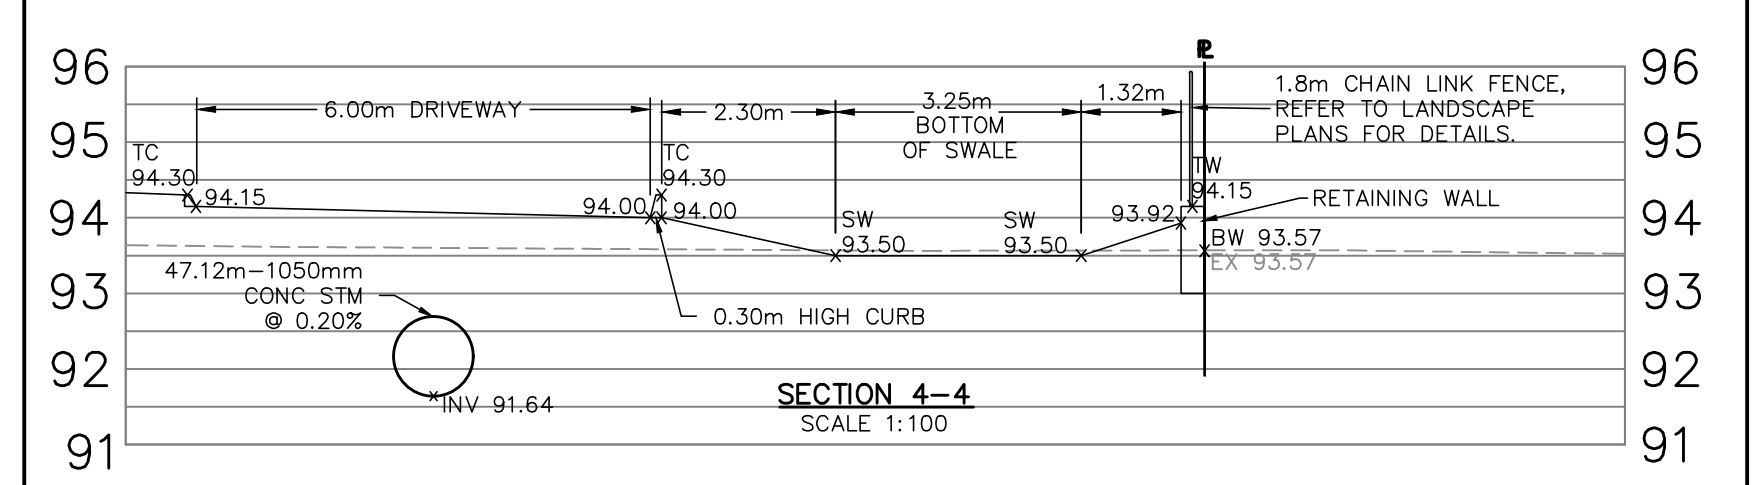
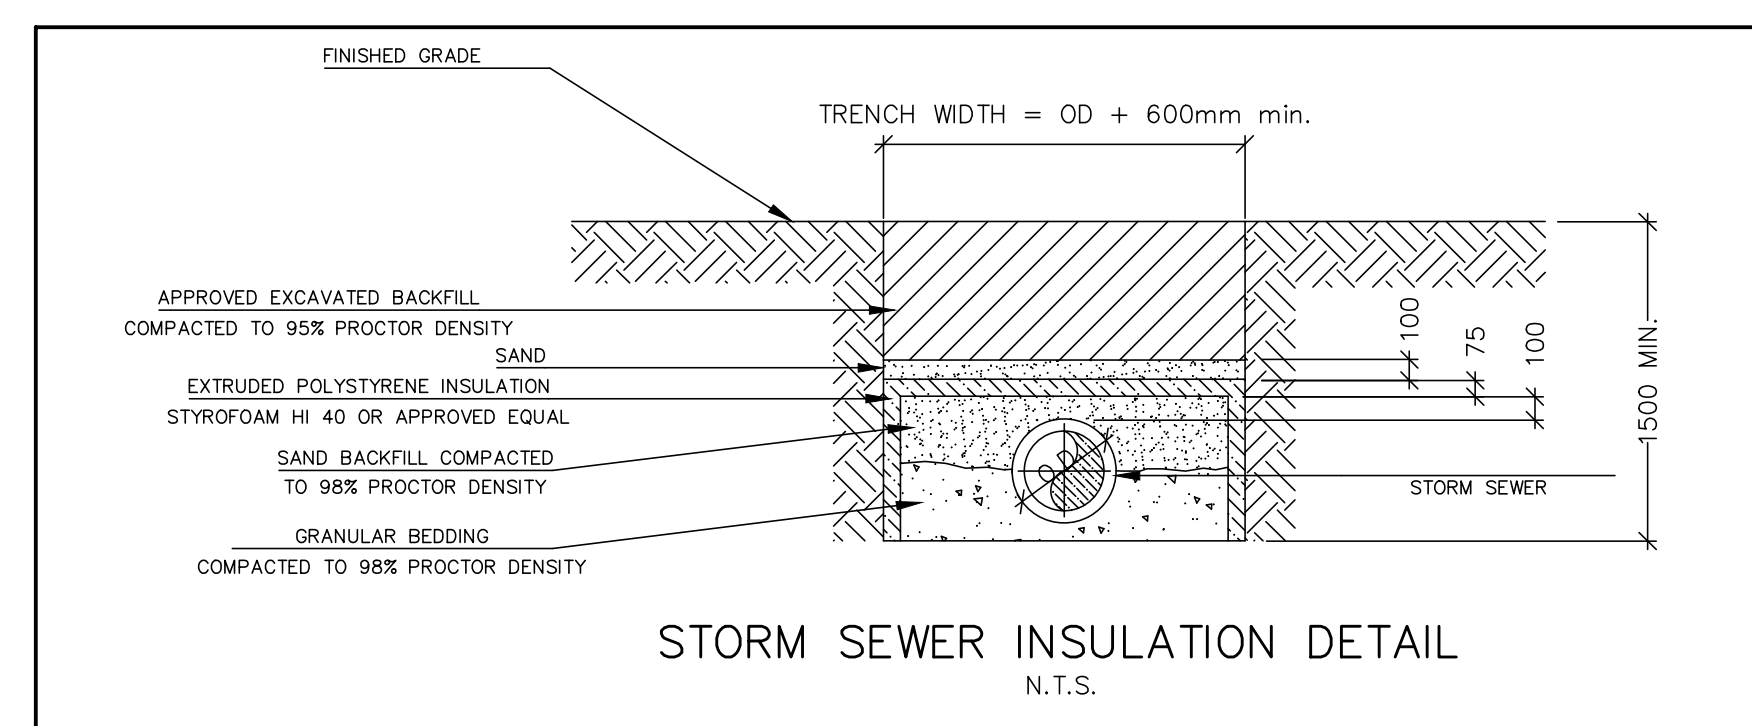
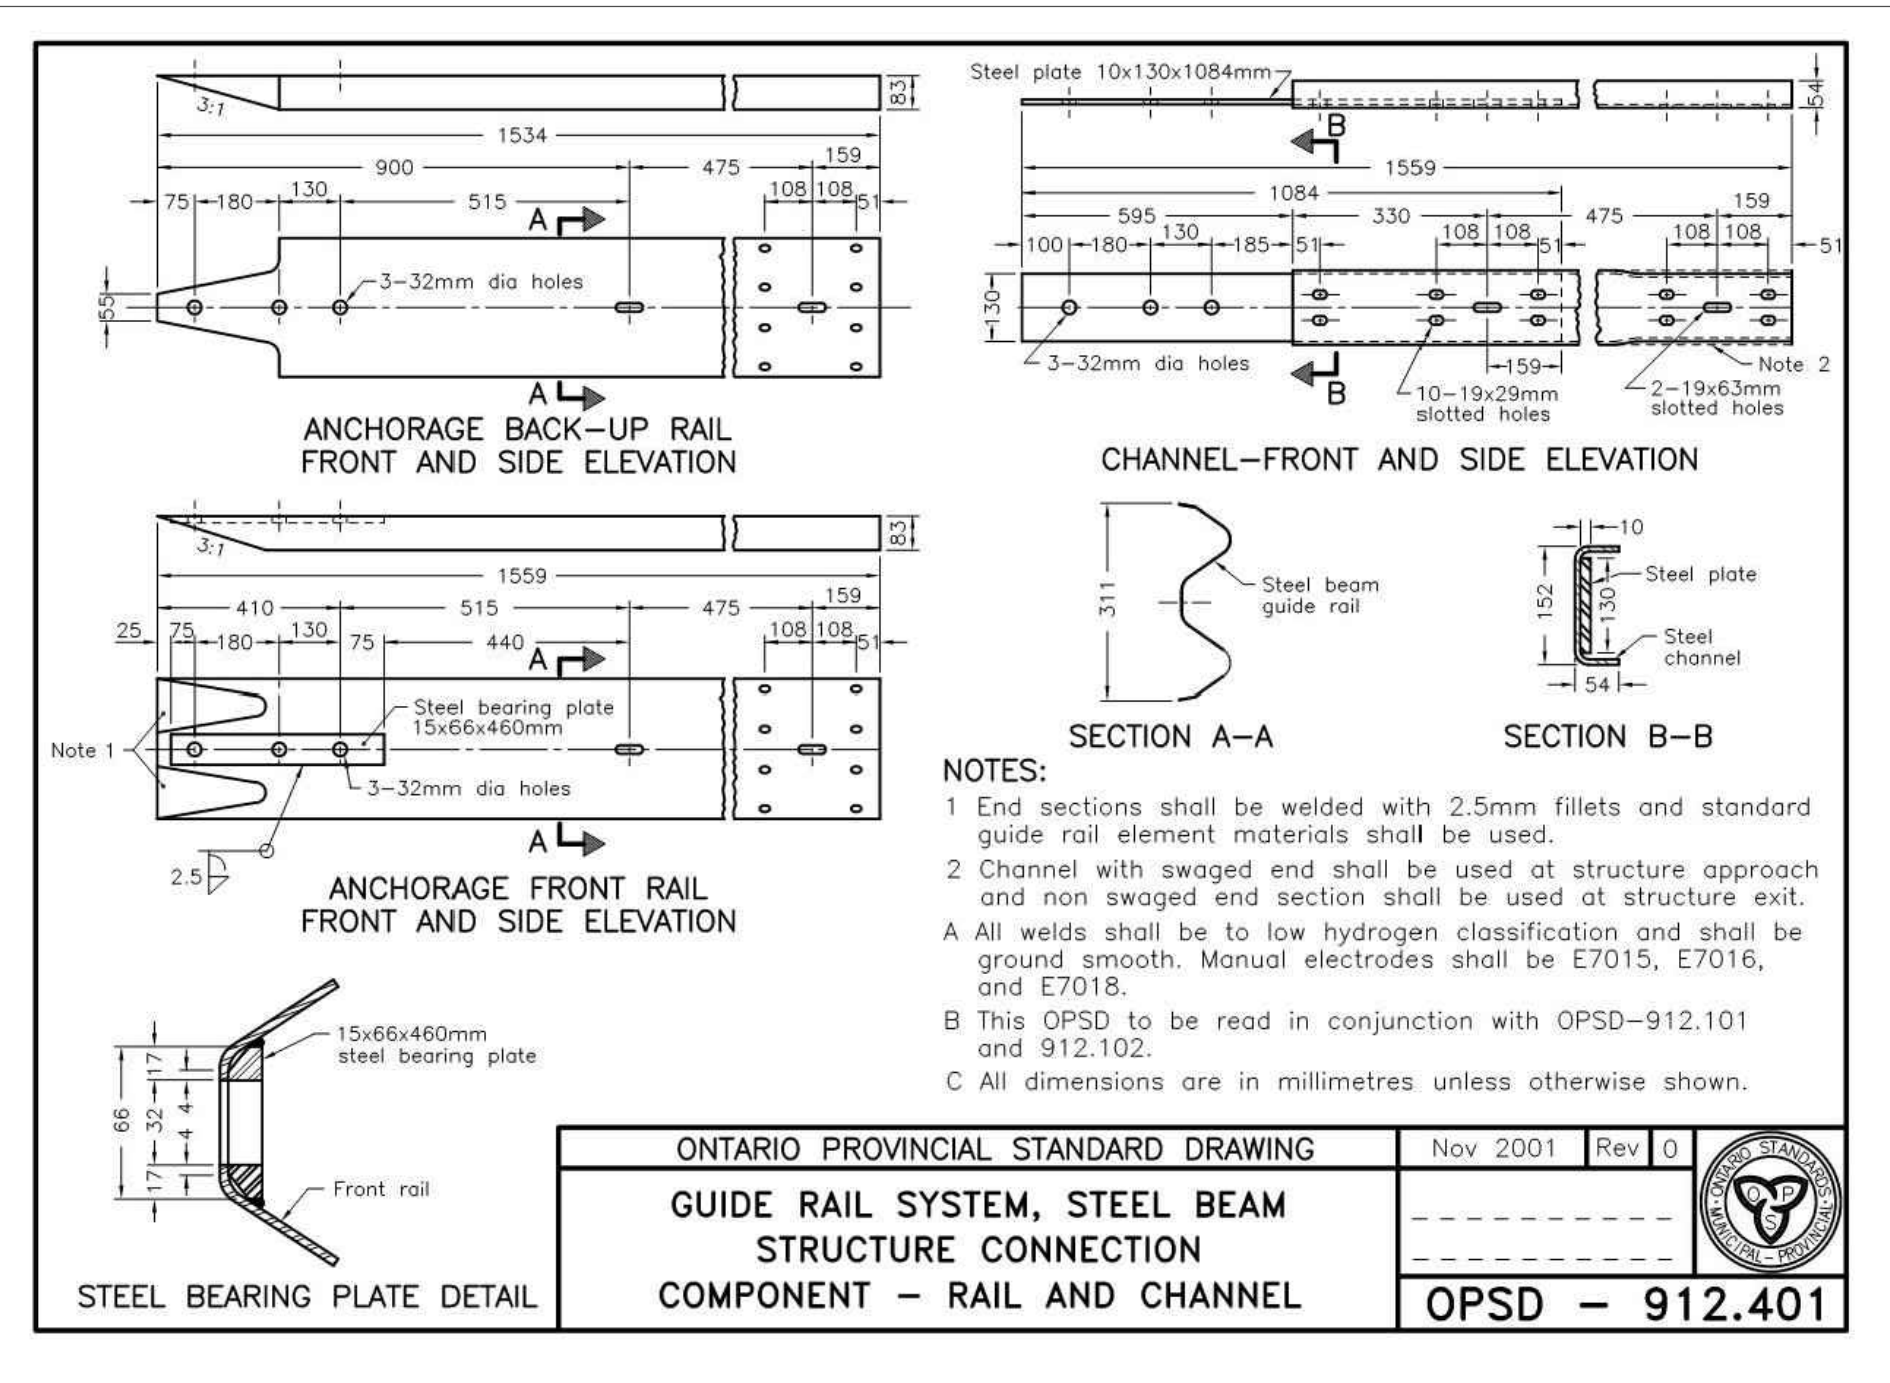
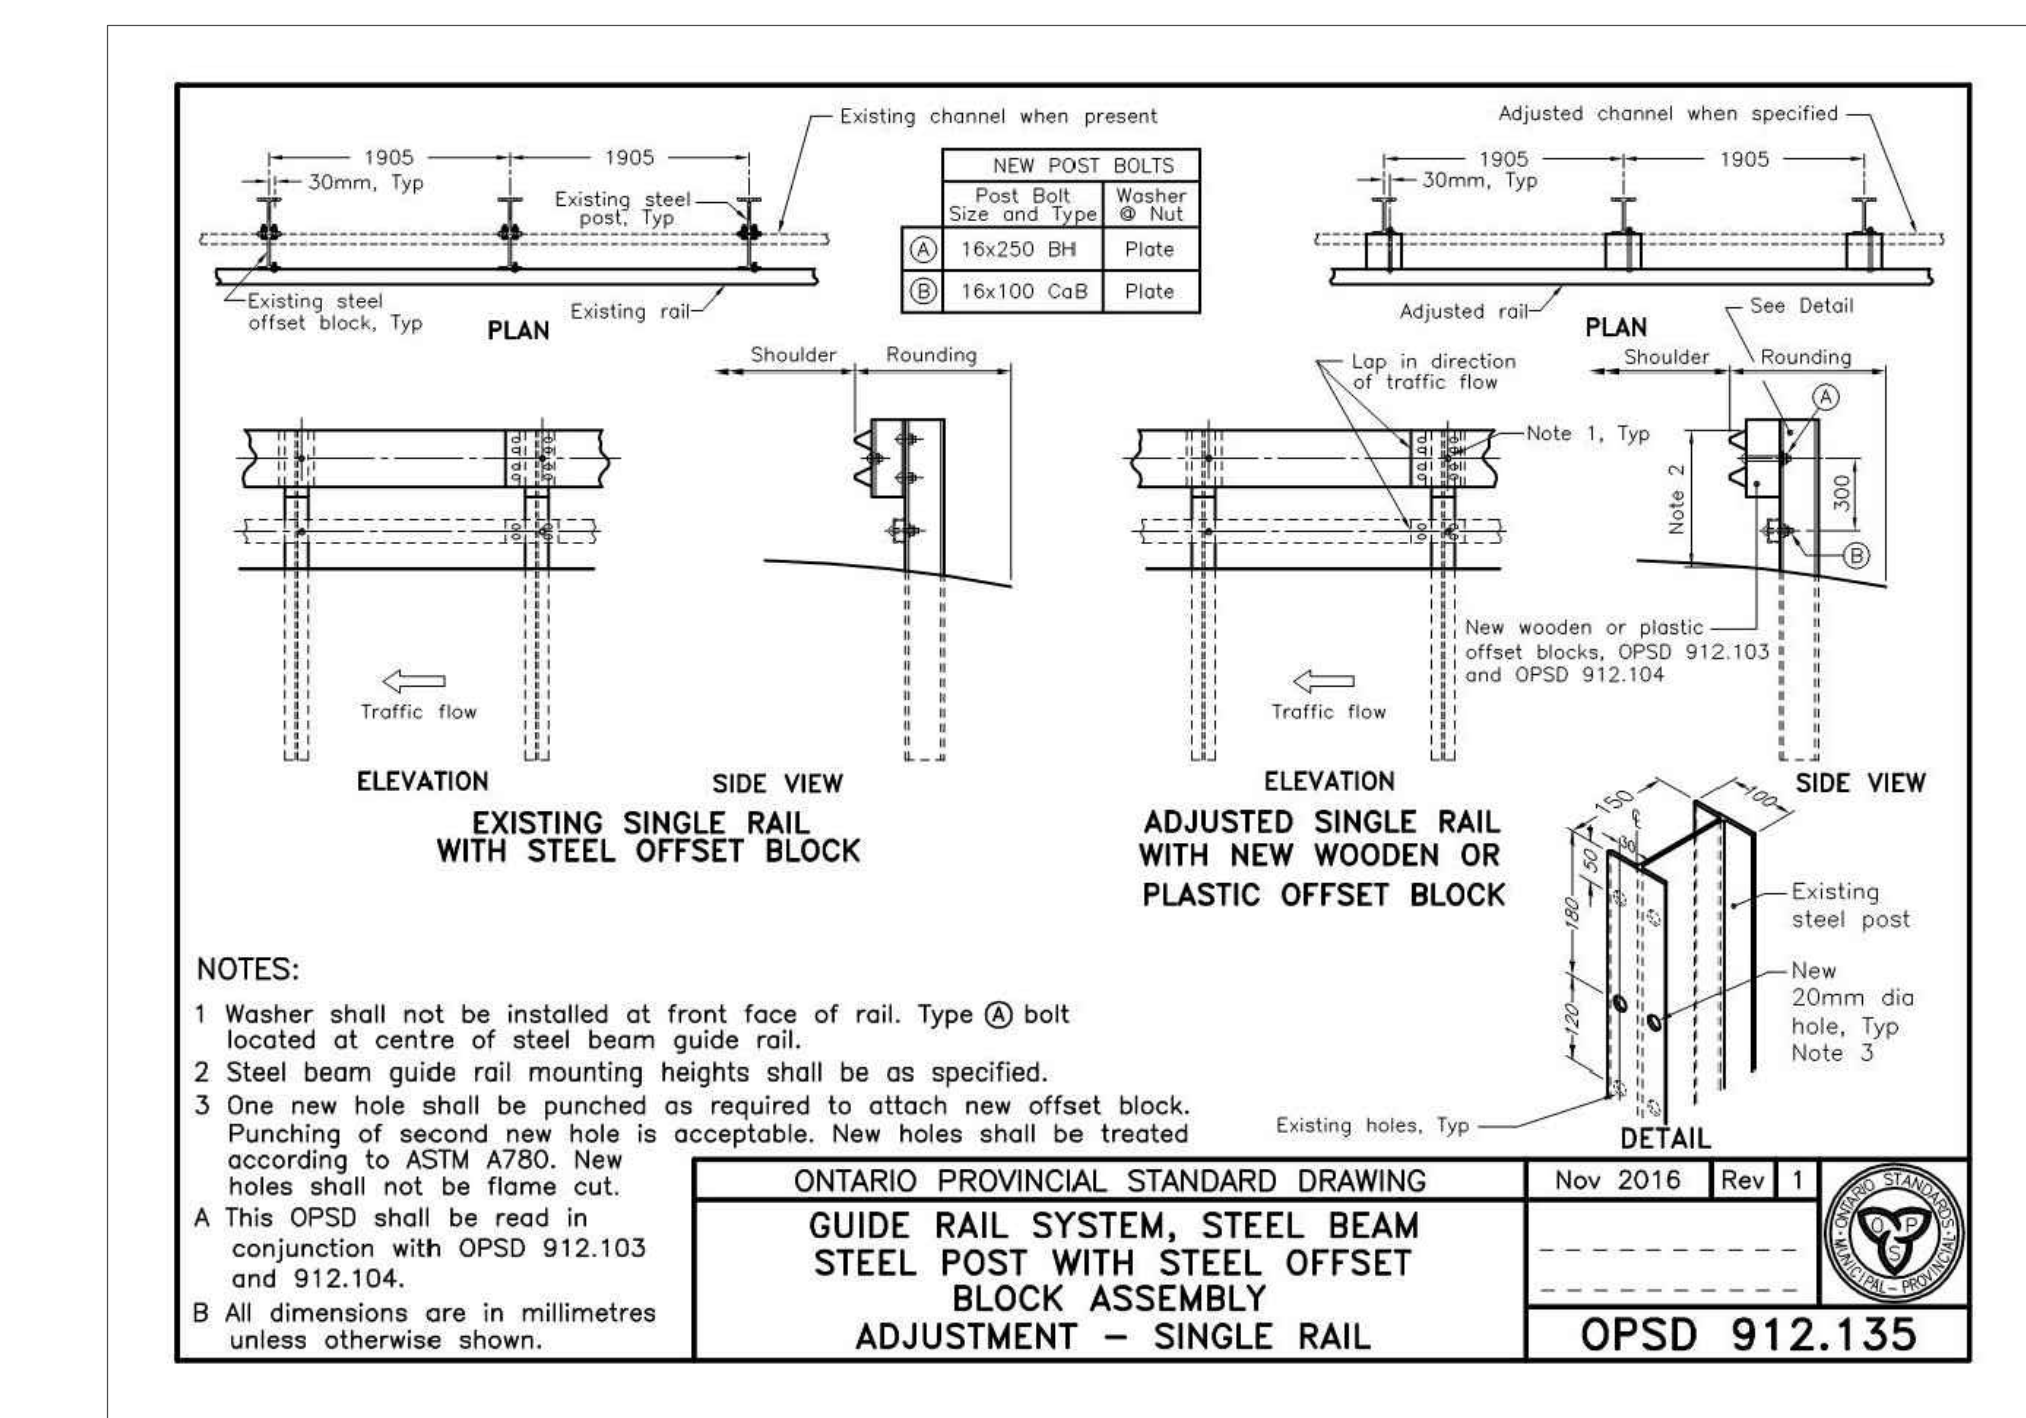
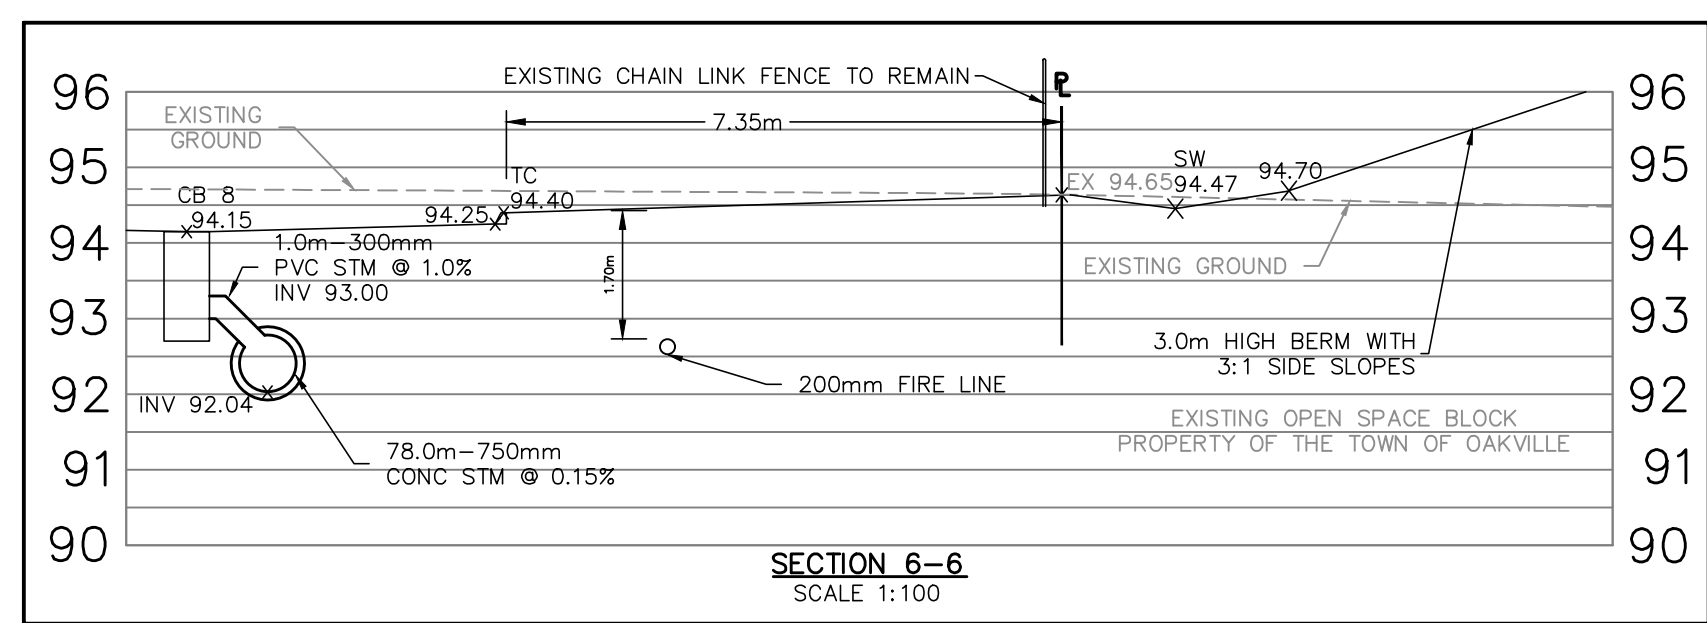
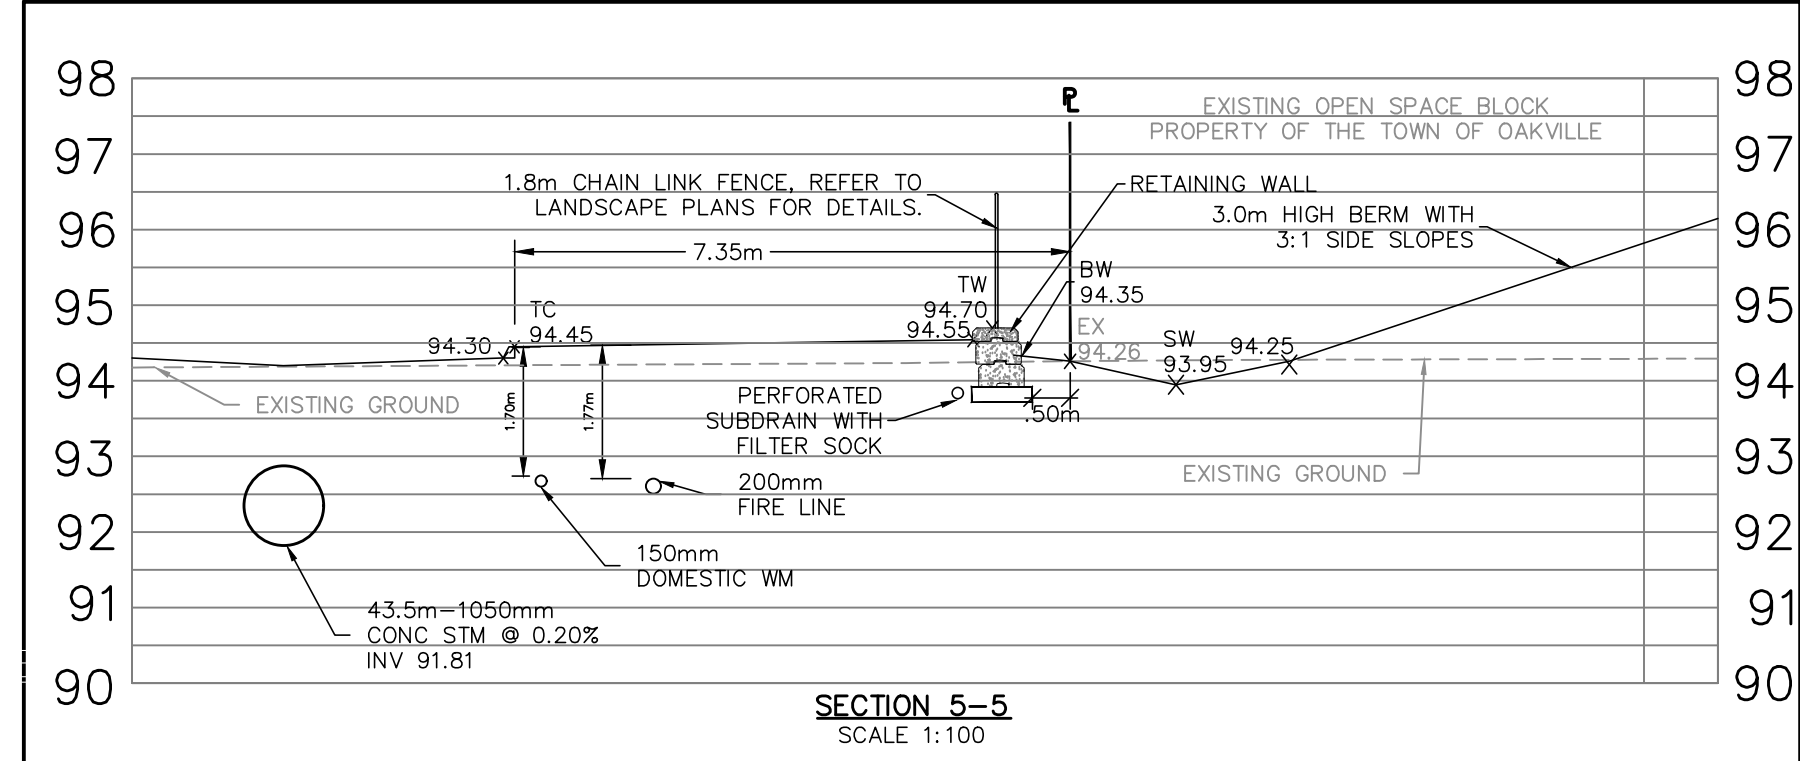
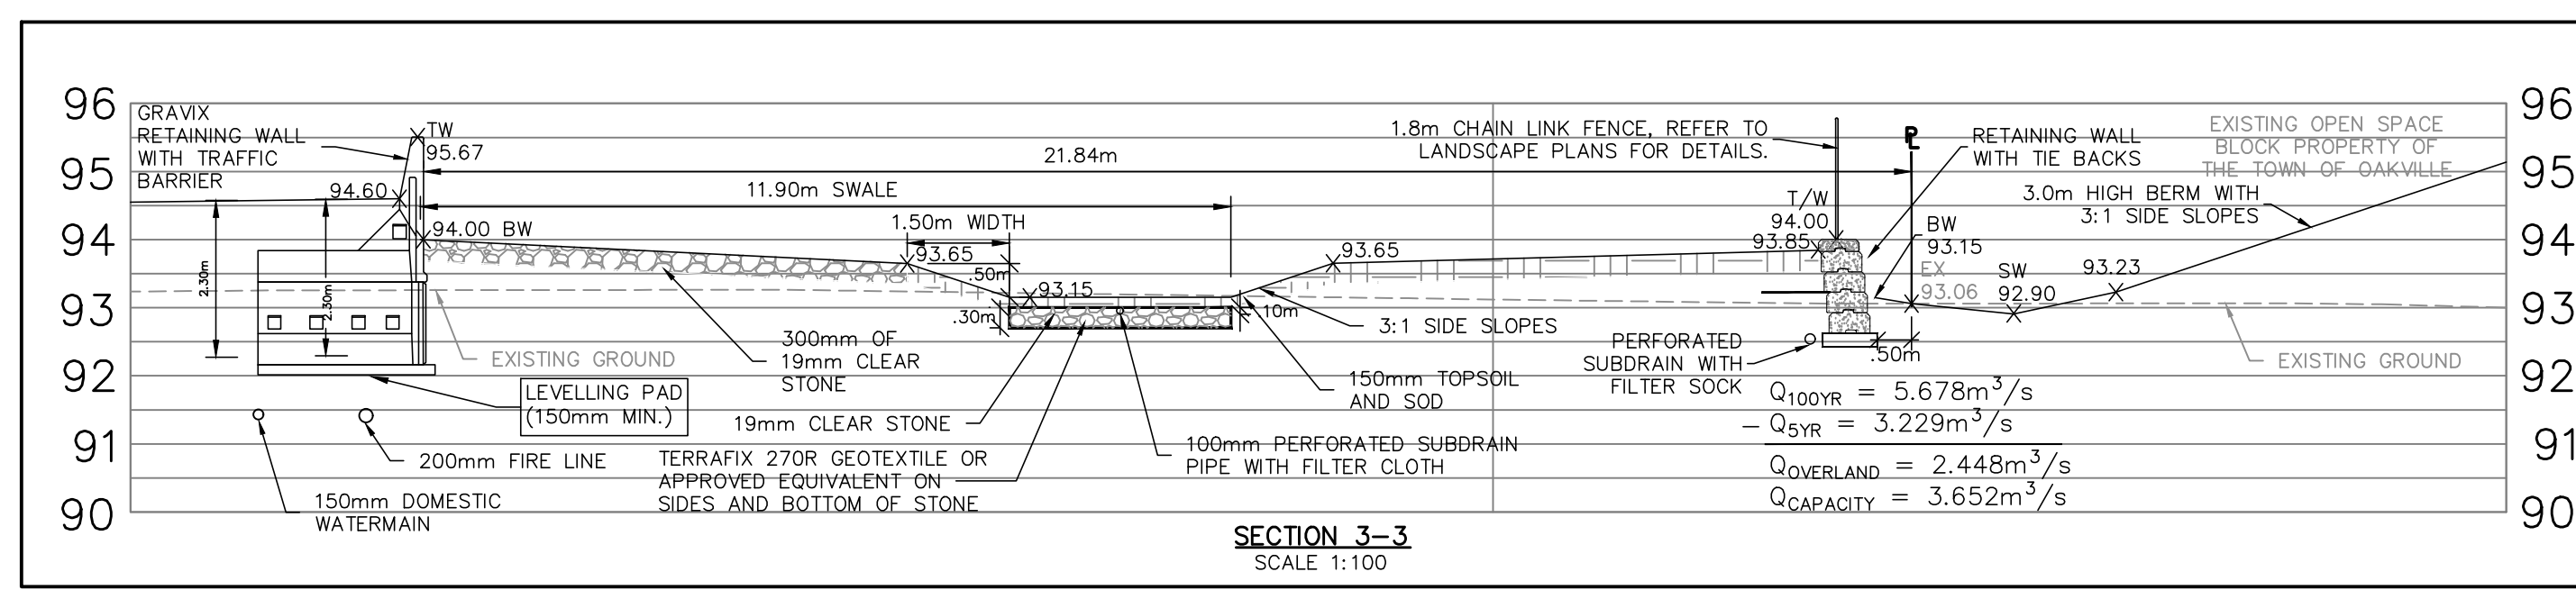
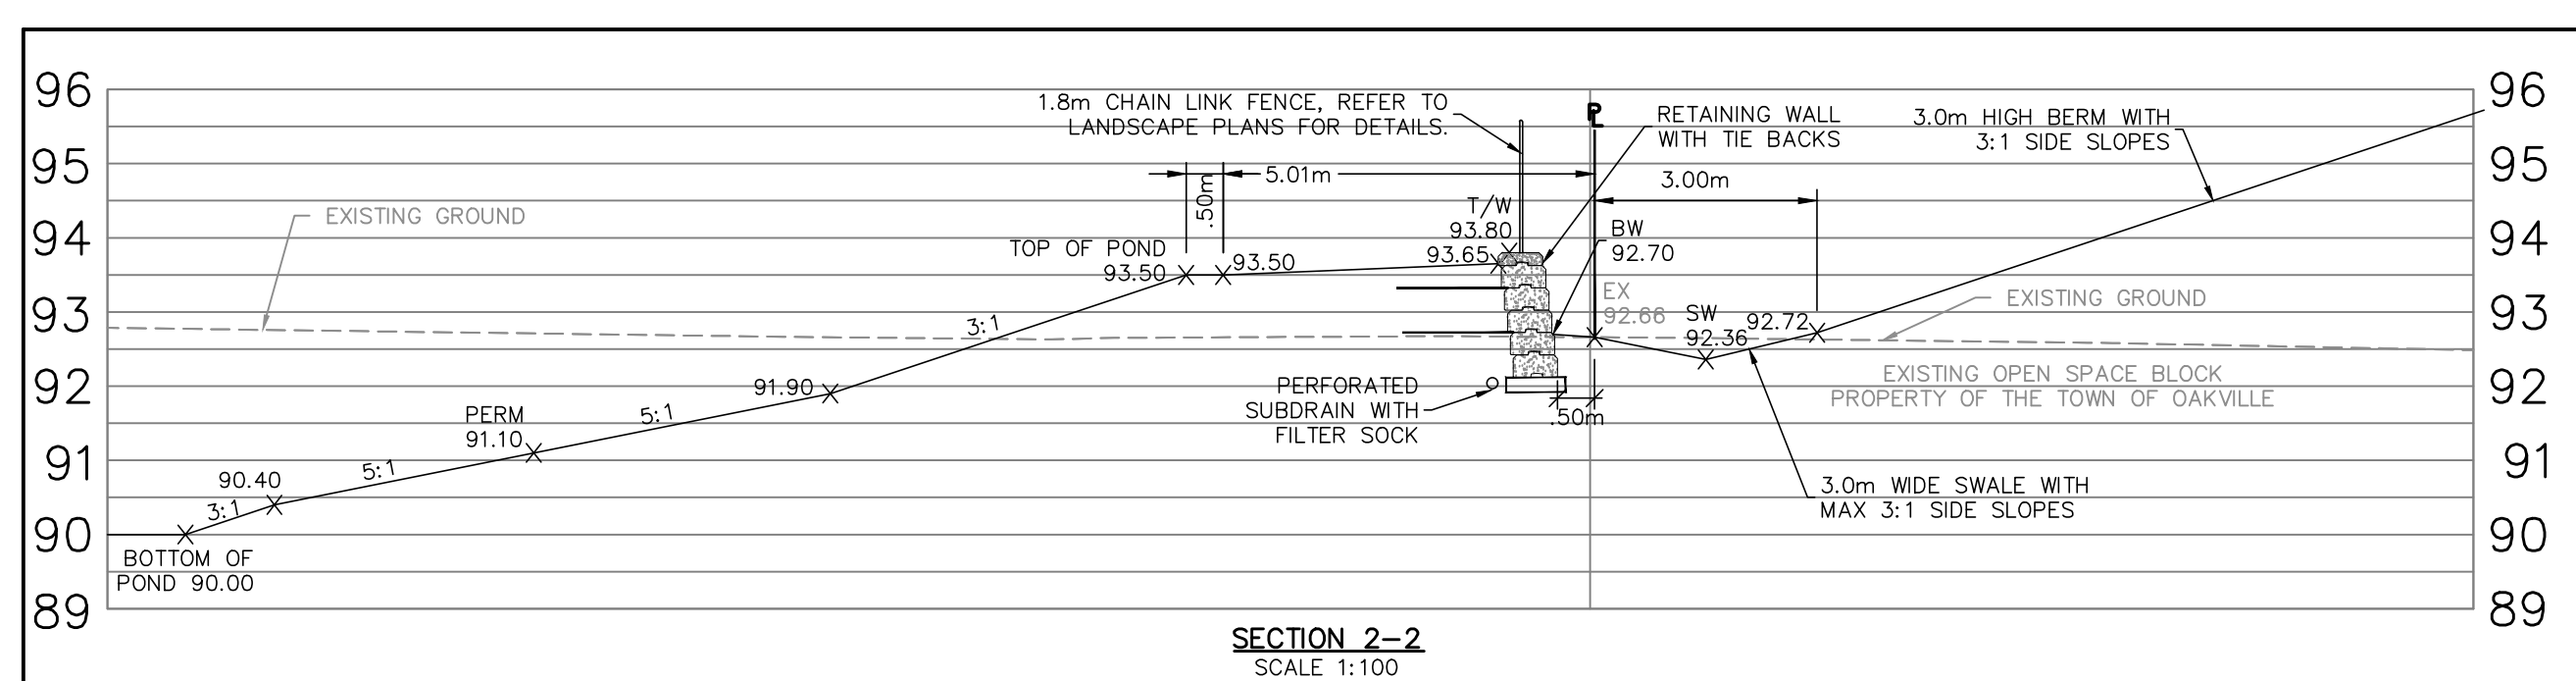
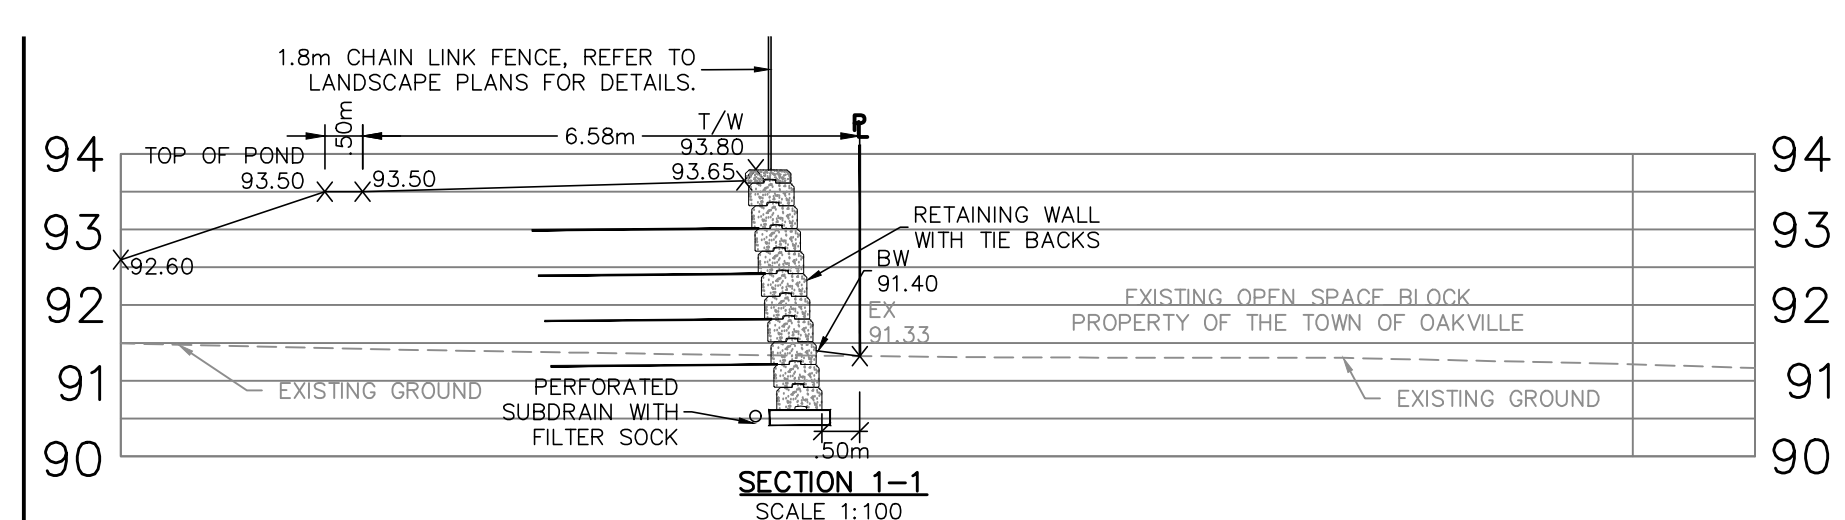
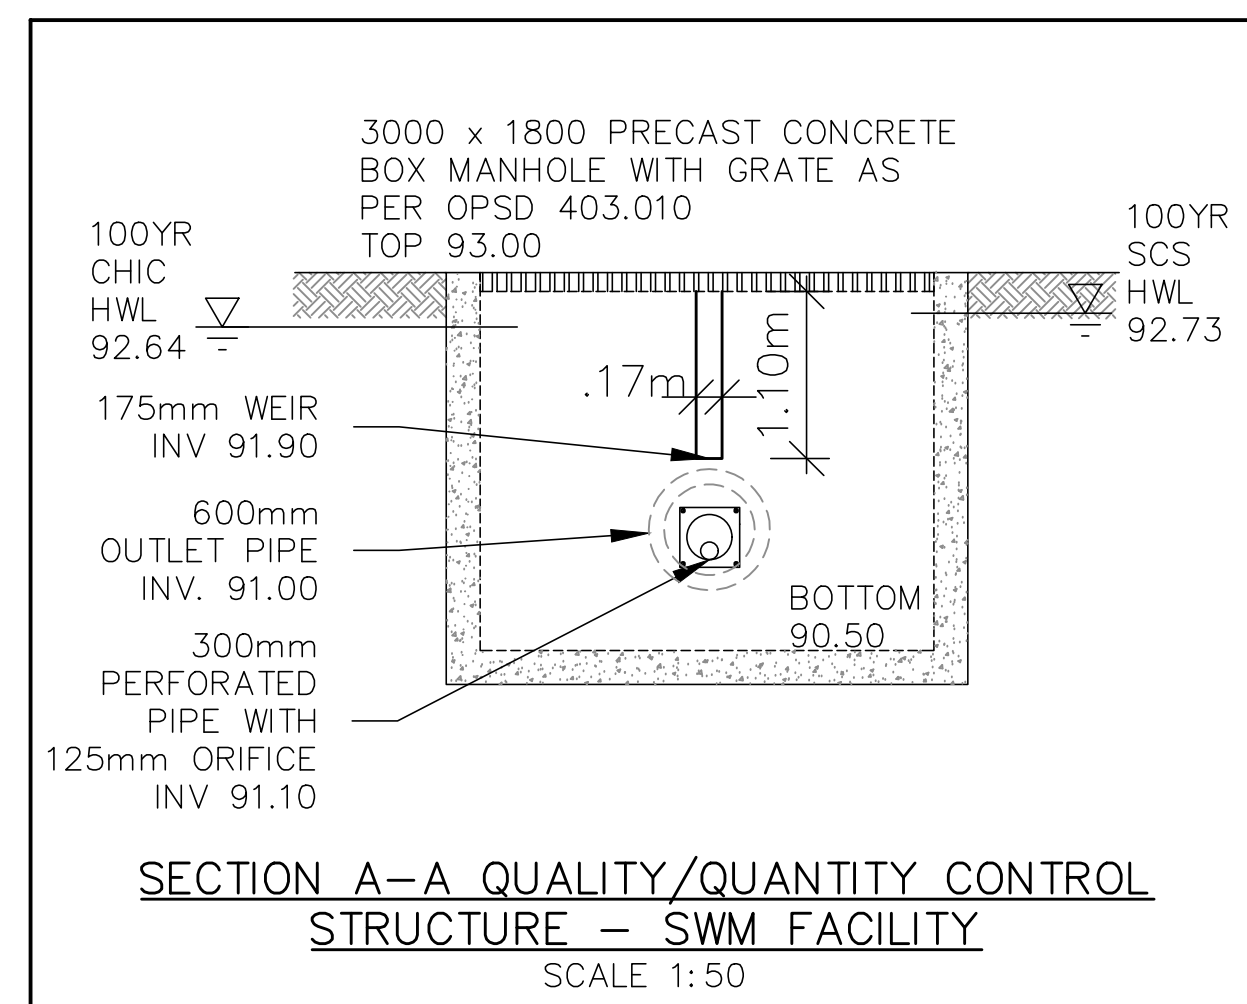


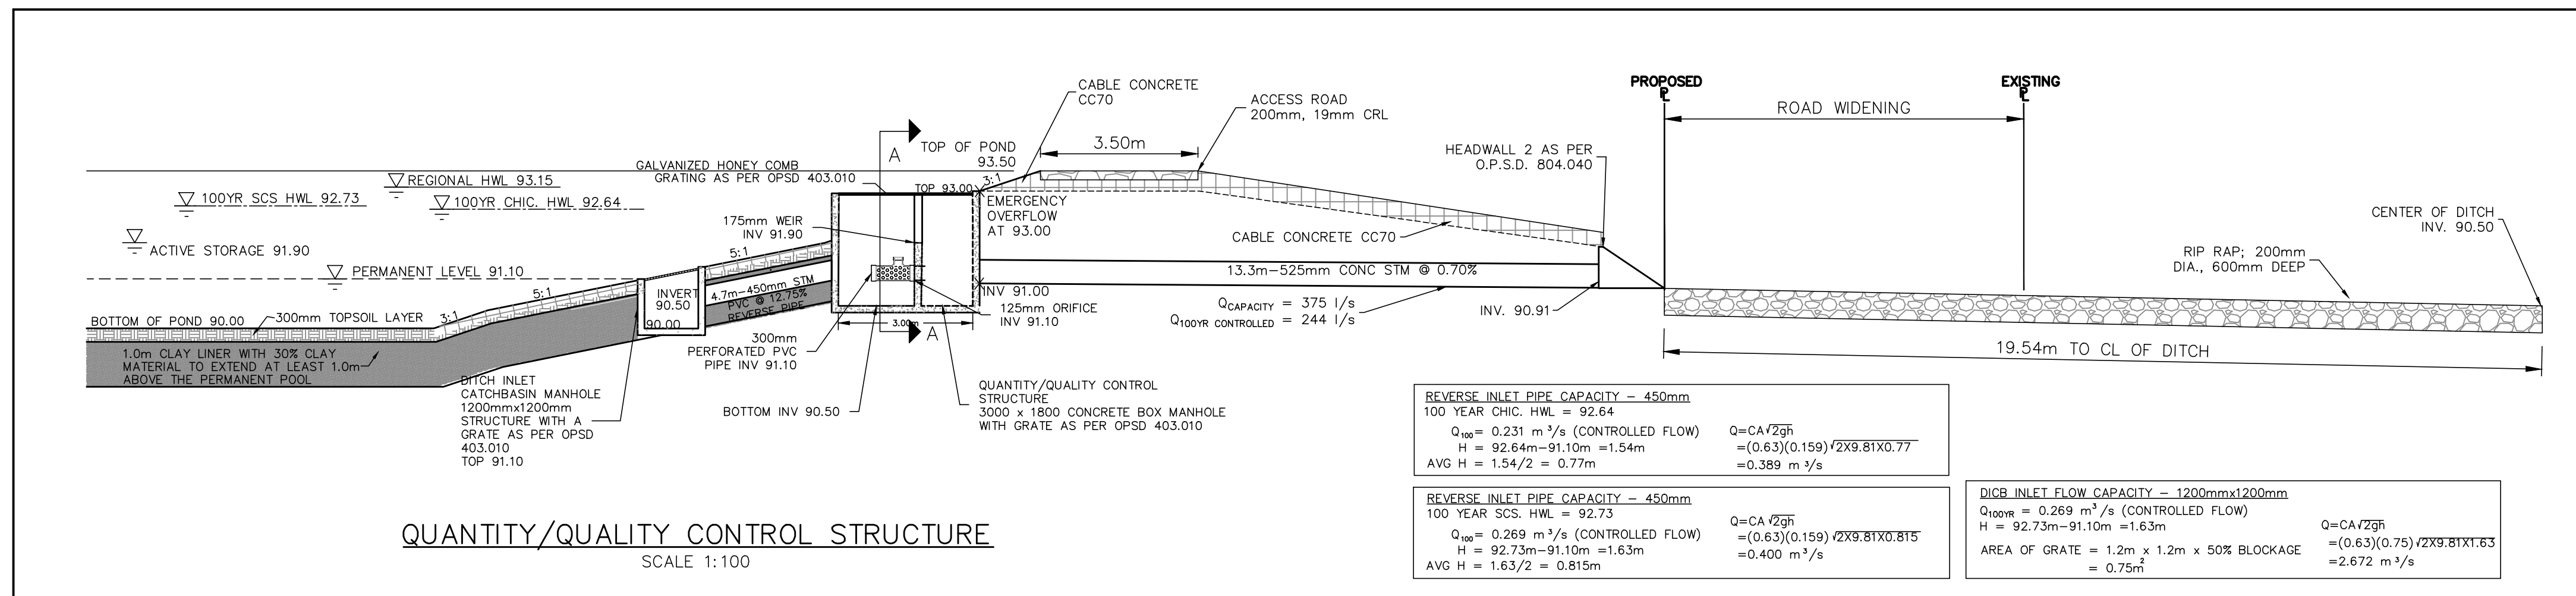

**THE REGIONAL MUNICIPALITY OF HALTON PUBLIC WORKS DEPARTMENT**

**WATER SERVICE AND FIRE SERVICE CONNECTION INSTALLATIONS**

Date: August 2018 Rev. 2 NTS

REGION STANDARD RH 409.010

**TOWN OF OAKVILLE REGION OF HALTON**

**STORMWATER MANAGEMENT PLAN DETAILS**

SCALE: 1:500 DATE: MAY 2019 PROJ. NO: 1870

DRAWN: A.D.D. CHK'D: A.M.C. PLAN NO.

DESIGNED: A.M.C. SHEET 1 OF 1

**C-1**