

**KEY MAP**

**LEGEND**

- PROPOSED DECIDUOUS TREES
- PROPOSED CONIFEROUS TREES
- PROPOSED PLANTINGS
- PLANT KEYS - SEE PLANT MATERIALS LIST
- PROPOSED CONCRETE PAVING
- SEED - SEE SEED SPEC ON L3
- EXISTING DECIDUOUS TREES TO RETAIN AS PER ARBORIST REPORT BY ARBORCONP REV 4
- EXISTING CONIFEROUS TREES TO RETAIN AS PER ARBORIST REPORT BY ARBORCONP REV 4




ALL DRAWINGS REMAIN THE PROPERTY OF THE LANDSCAPE ARCHITECT AND SHALL NOT BE REPRODUCED OR REUSED WITHOUT THE LANDSCAPE ARCHITECT'S WRITTEN PERMISSION.

THIS DRAWING SHALL NOT BE USED FOR CONSTRUCTION OR TENDER PURPOSES UNLESS SIGNED AND DATED BY BARRY R. MURPHY, O.A.L.A. C.S.L.A. LANDSCAPE ARCHITECT, LONDON, ONTARIO (519) 667-0322.

DATE	DESCRIPTION	No.
JAN/8/23	re-issued FOR SPA	11
OCT/1/22	ISSUED FOR SPA	10
OCT/07/22	ISSUED FOR REVIEW	9
JULY/19/22	ISSUED FOR PTL #1	8
JAN/10/22	ISSUED FOR TENDER	7
JUNE/03/22	RE ISSUED FOR SPA	6
APR/06/22	ISSUED FOR PERMIT	5
FEB/25/22	RE ISSUED FOR SPA WITH CANOPY CALC.	4

PLOTTING INFORMATION:  
 PLOTTED DATE: JAN/8/23  
 PLOTTED SCALE: 1/1

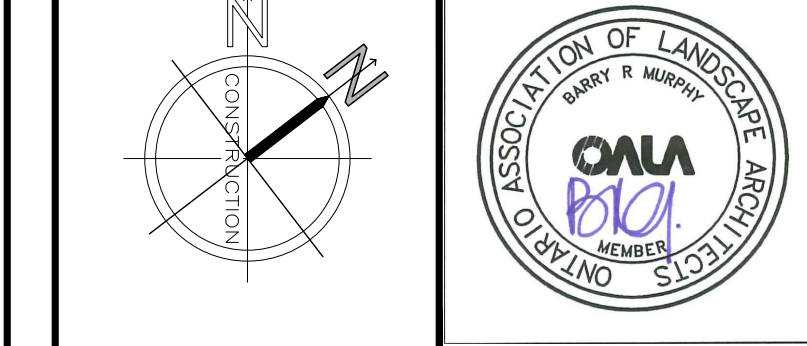

PROJECT TITLE:  
**530 SPEERS ROAD**  
 OAKVILLE, ONTARIO

DRAWING TITLE:  
**LANDSCAPE PLAN**

DATE: DECEMBER 2021	SCALE: AS NOTED	DRAWING No.:
DRAWN: RKL/Inc.	CHECKED BY: B.R.M.	<b>L-1</b>
PROJECT No.:	21-3051q SPA	

**LANDSCAPE PLAN**  
 SCALE = 1:250