




TYPE A - ELBOW (EAST)  
DUAL-FRONTAGE TOWN  
GROUND FLOOR PLAN

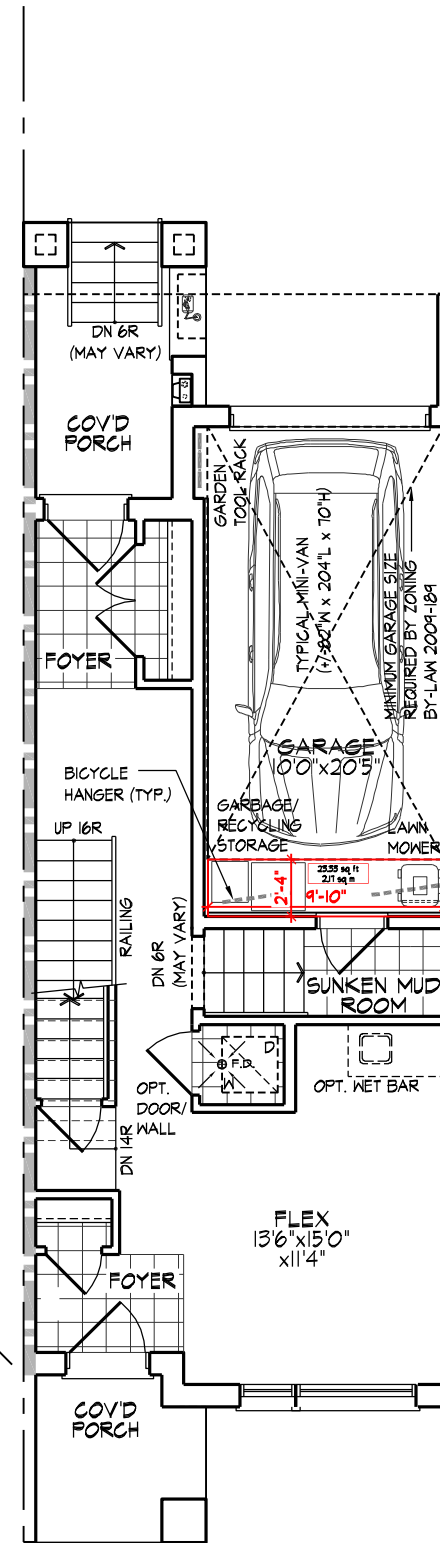


TYPE A - 1700  
DUAL-FRONTAGE TOWN  
GROUND FLOOR PLAN

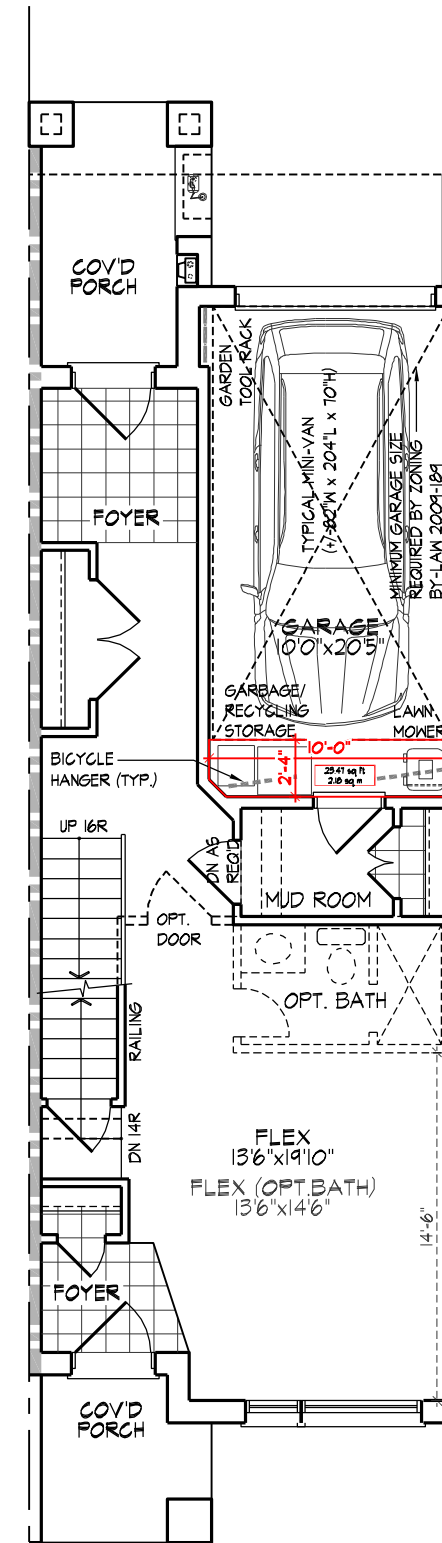


TYPE A - 1801  
DUAL-FRONTAGE TOWN  
GROUND FLOOR PLAN

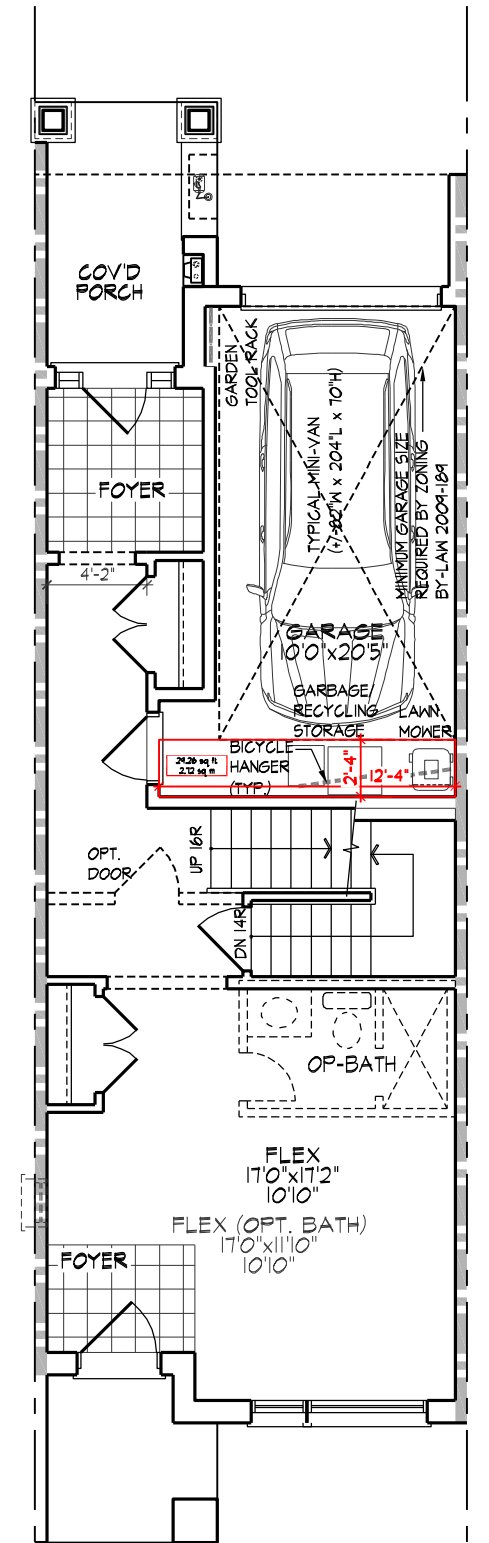


TYPE A - 1802  
DUAL-FRONTAGE TOWN  
GROUND FLOOR PLAN

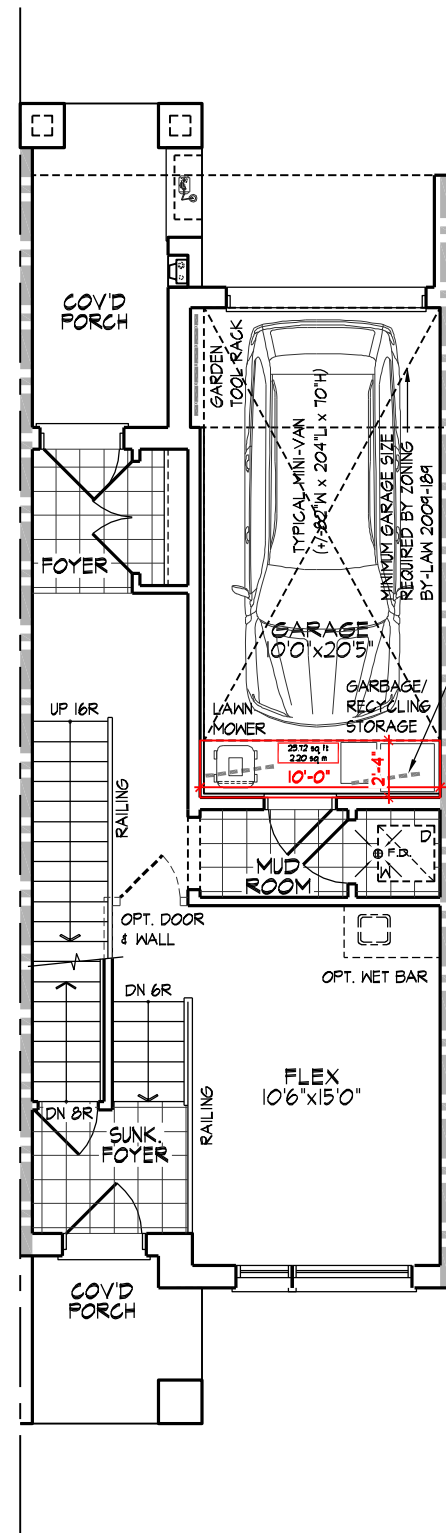


TYPE E - 1700  
DUAL-FRONTAGE TOWN  
GROUND FLOOR PLAN

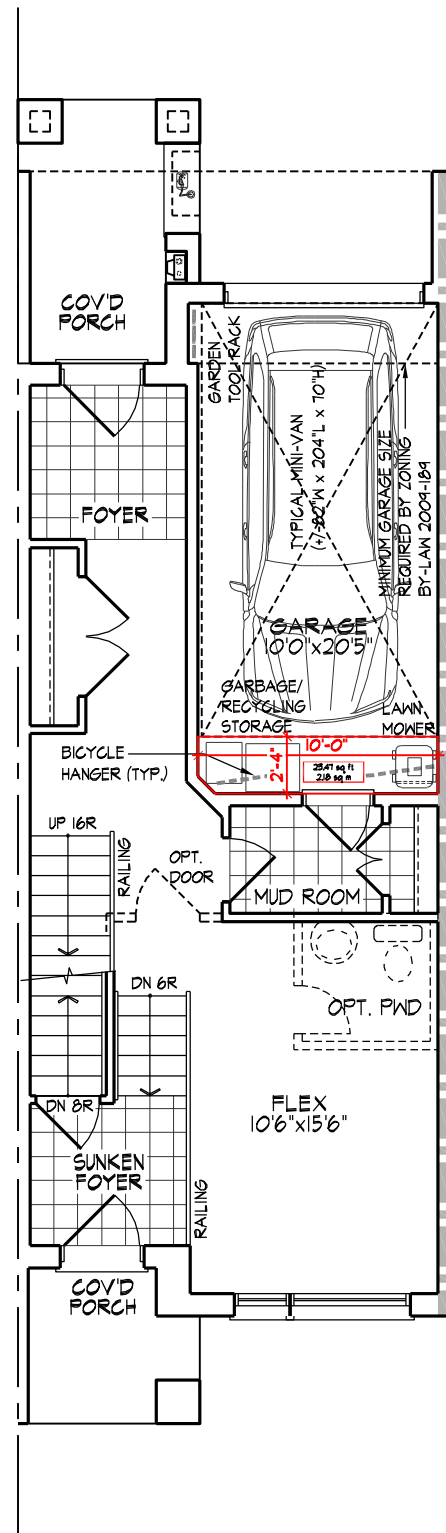


TYPE E - 1801  
DUAL-FRONTAGE TOWN  
GROUND FLOOR PLAN

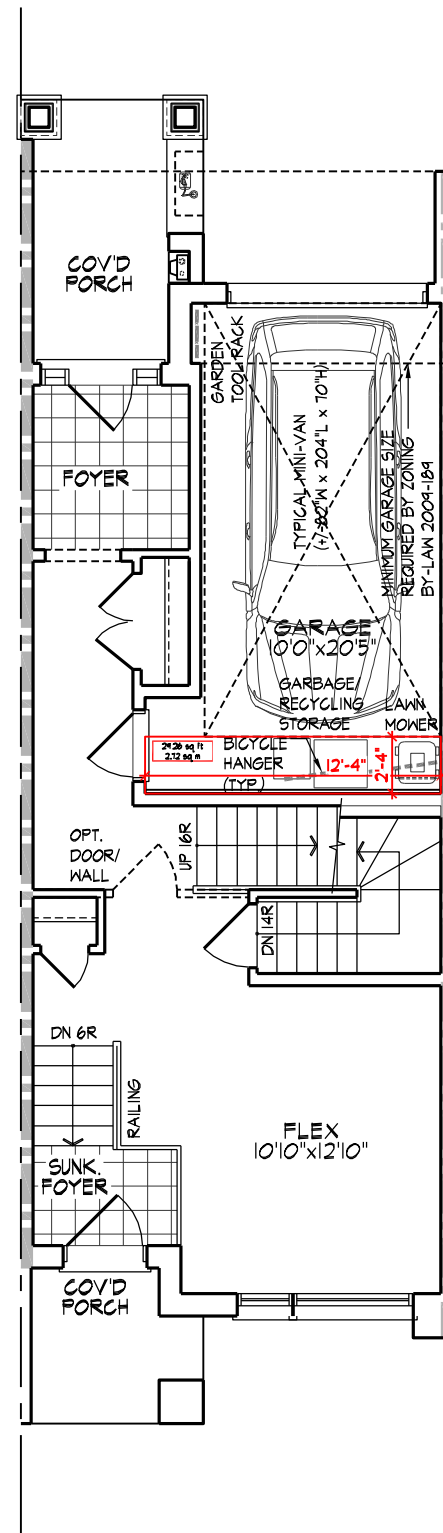


TYPE E - 1802  
DUAL-FRONTAGE TOWN  
GROUND FLOOR PLAN

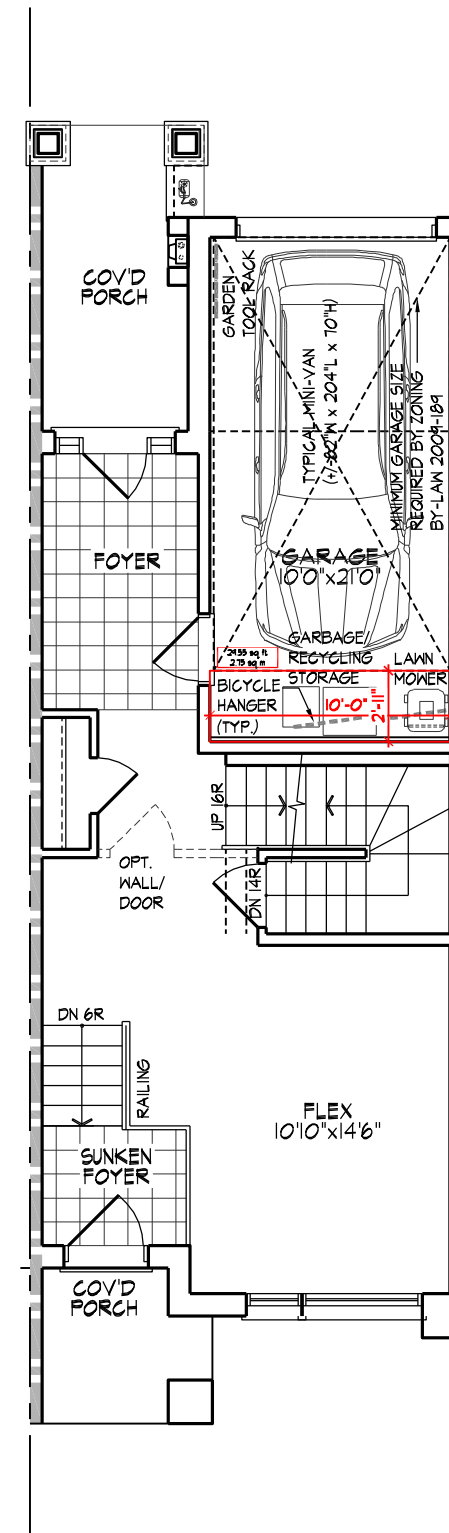


TYPE E - 1803  
DUAL-FRONTAGE TOWN  
GROUND FLOOR PLAN

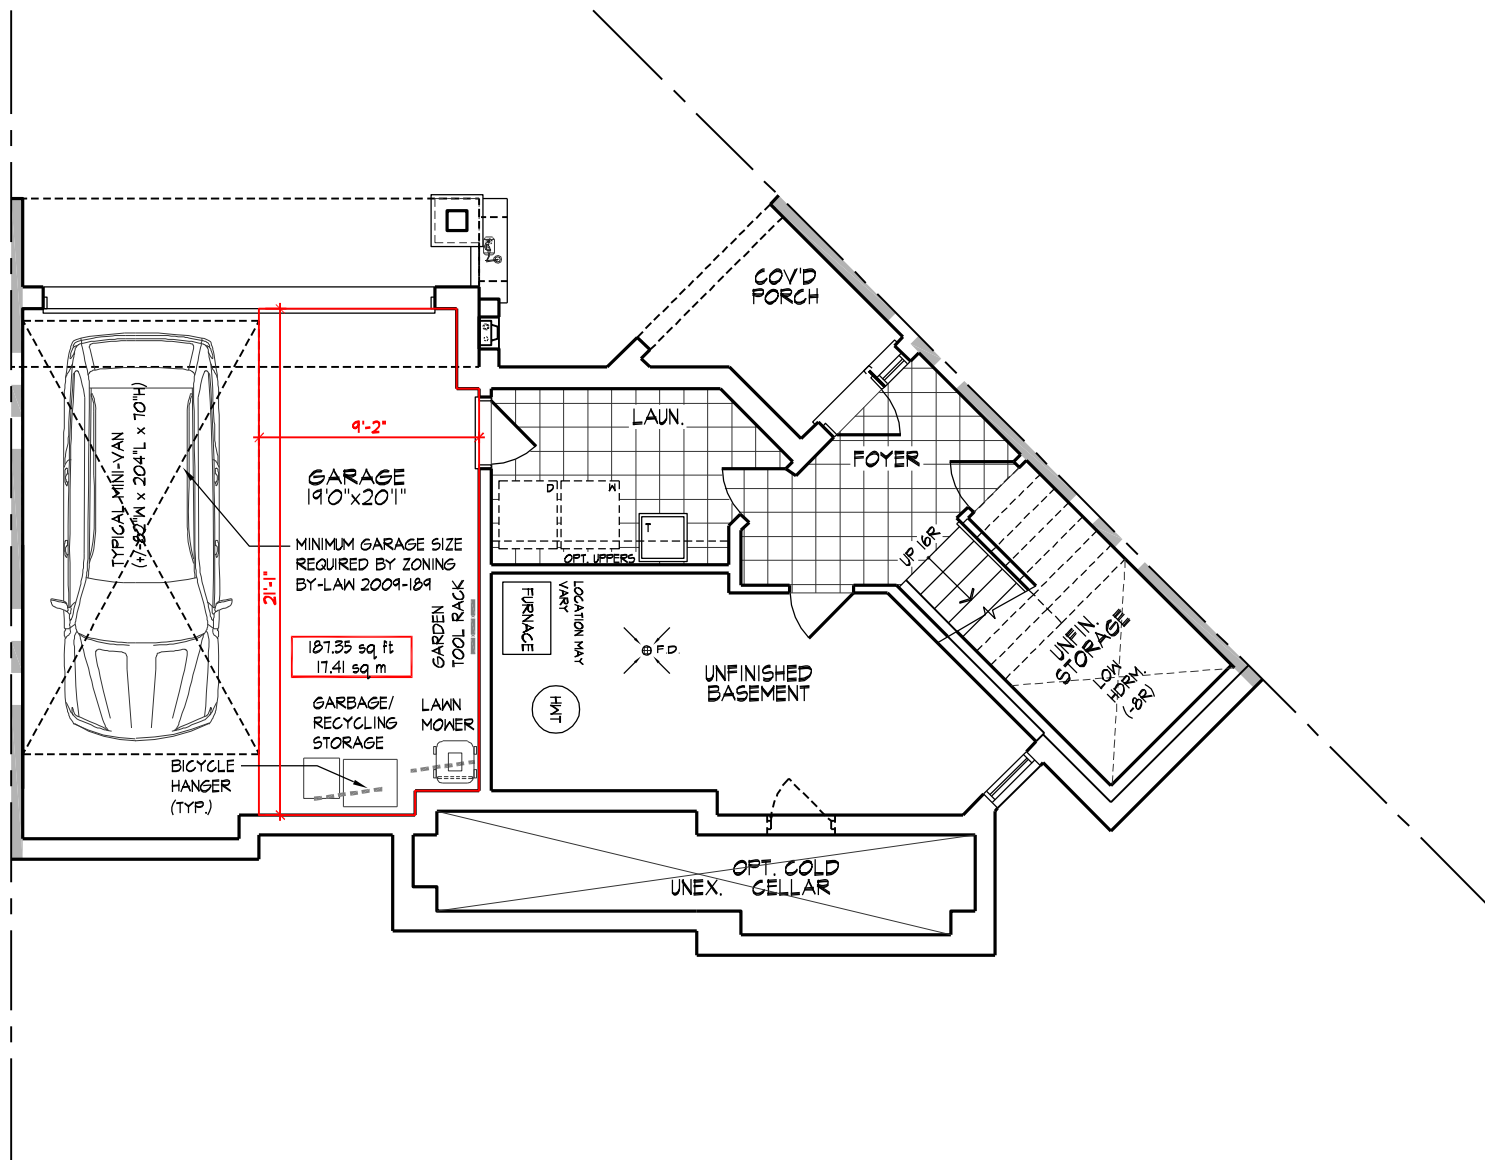


TYPE G - ELBOW (WEST)  
DUAL-FRONTAGE TOWN  
GROUND FLOOR PLAN

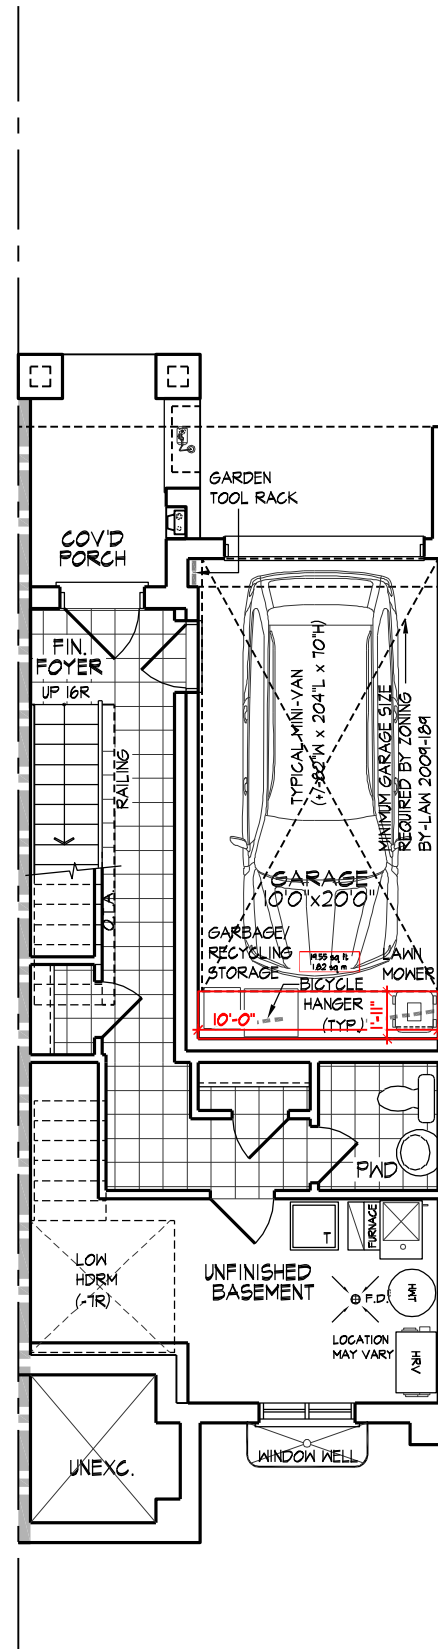


TYPE G - 1800  
DUAL-FRONTAGE TOWN  
GROUND FLOOR PLAN

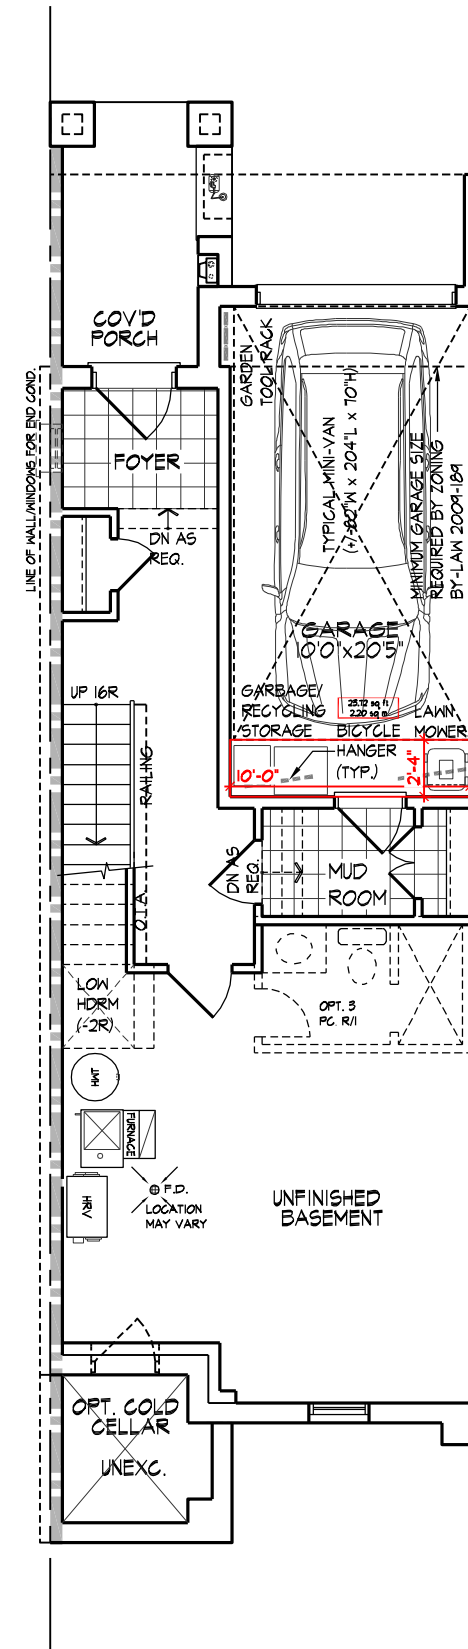


TYPE G - 1801  
DUAL-FRONTAGE TOWN  
GROUND FLOOR PLAN

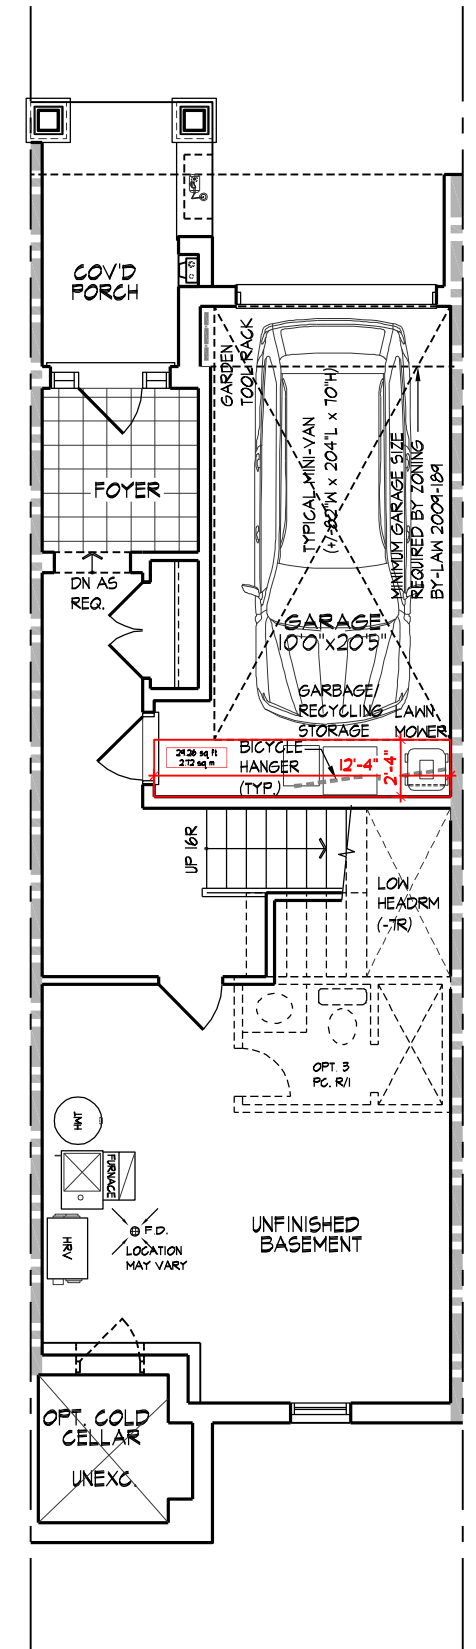


TYPE G - 1802  
DUAL-FRONTAGE TOWN  
GROUND FLOOR PLAN

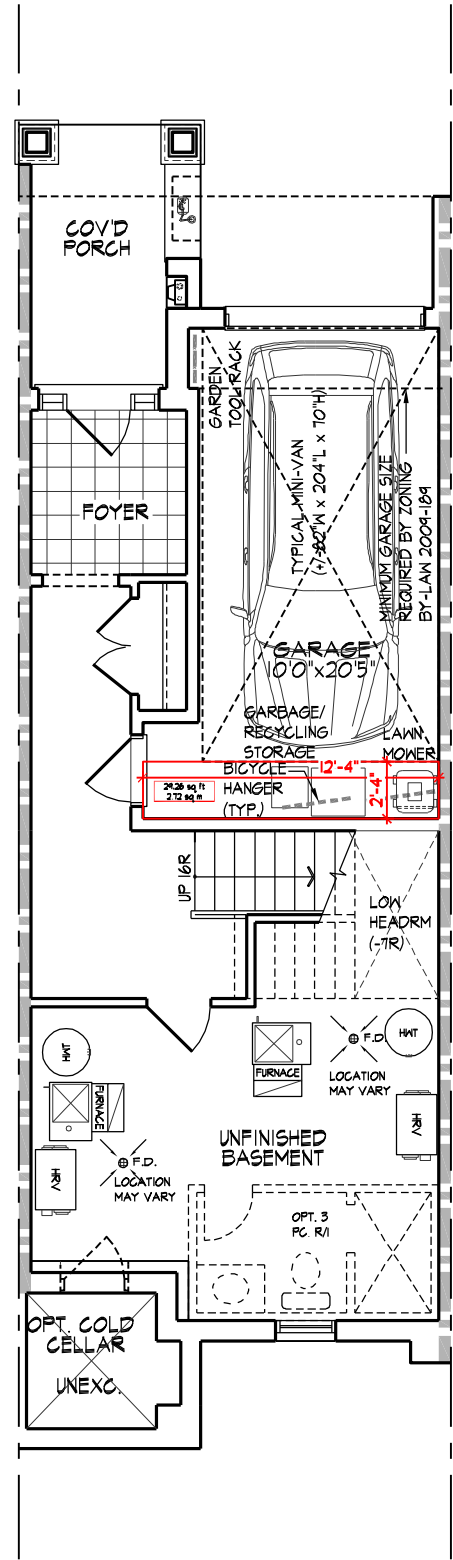


TYPE G - 1803  
DUAL-FRONTAGE TOWN  
GROUND FLOOR PLAN

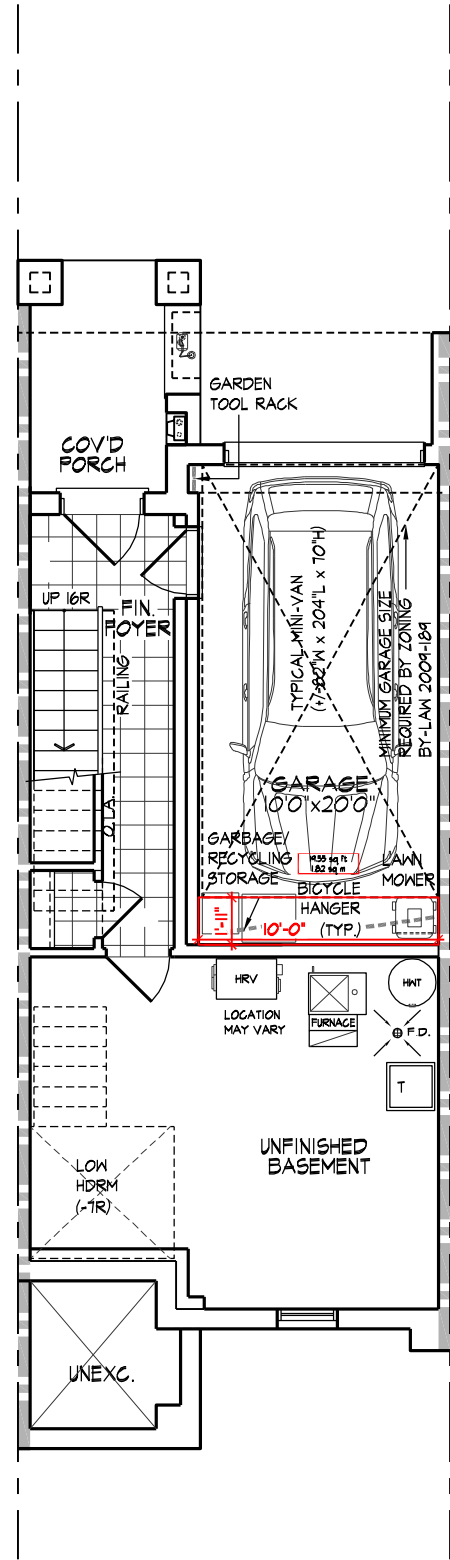

TYPE G - 1804  
DUAL-FRONTAGE TOWN  
GROUND FLOOR PLAN

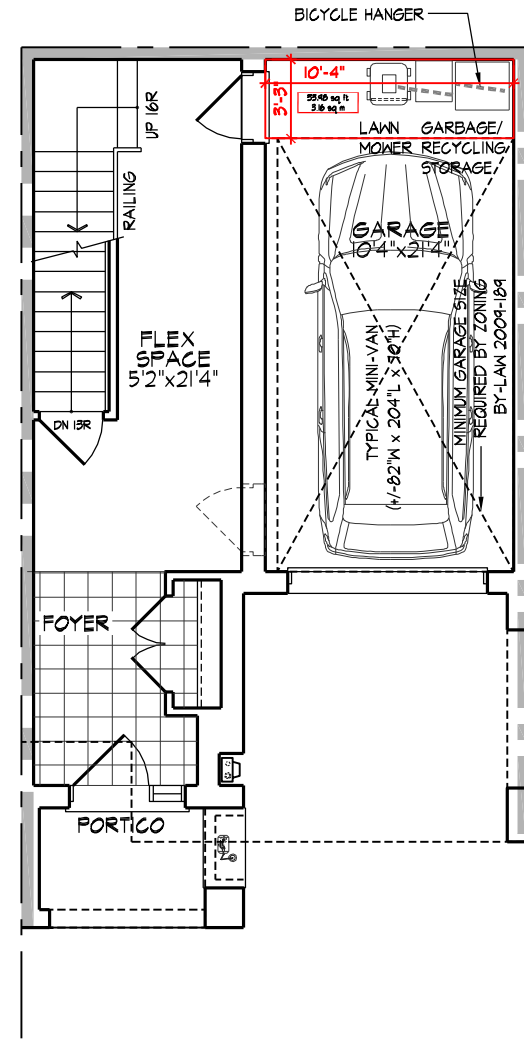

TYPE B - 2101  
BACK-TO-BACK TOWN  
GROUND FLOOR PLAN

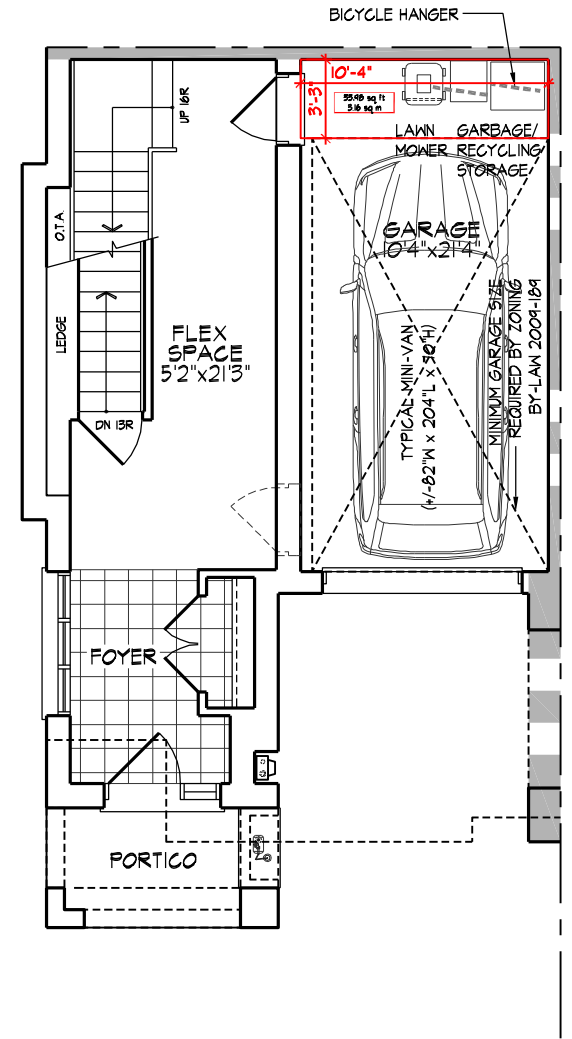

TYPE B - 2101 (MOD)  
BACK-TO-BACK TOWN  
GROUND FLOOR PLAN

