


Legend

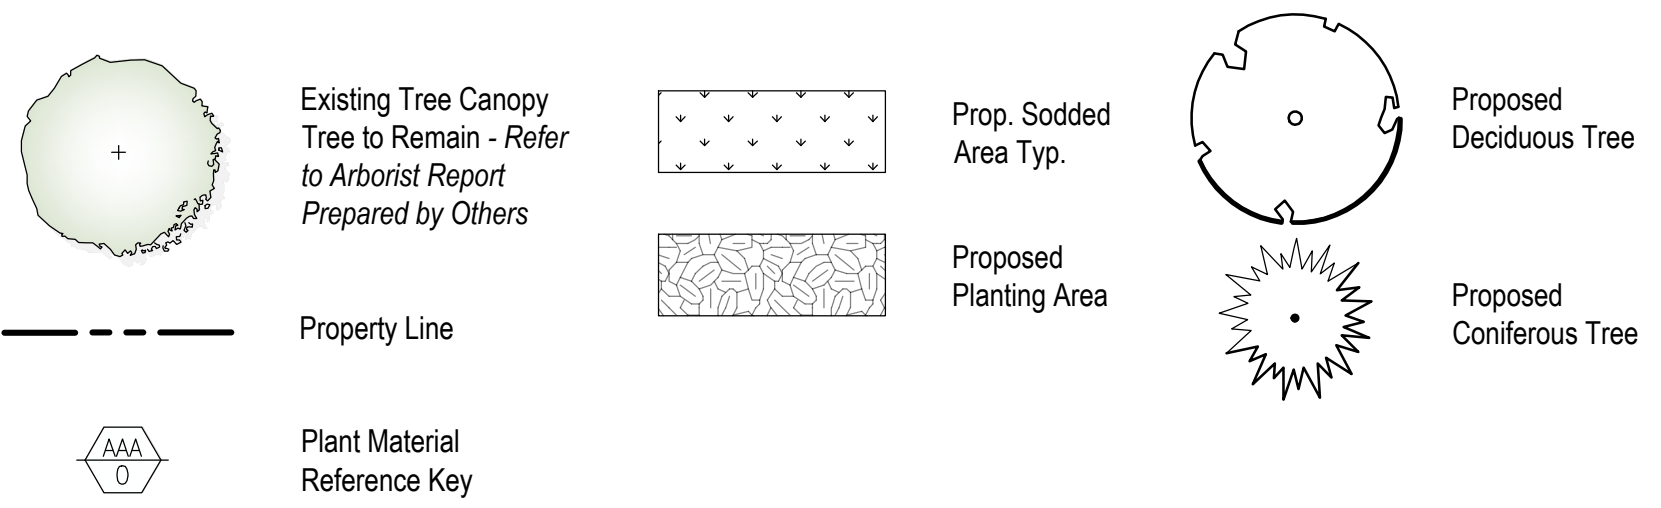

Key Map

Proposed Plant Material List

KEY	QNTY	BOTANICAL NAME	COMMON NAME	HT/CAL	SPREAD	ROOT	DROUGHT TOLERANT	NATIVE	REMARKS
DECIDUOUS TREES									
ARS	2	Acer rubrum 'Autumn Spire'	Autumn Spire Maple	70 mm		B.&B.	High	Yes	Full Form
PCC	6	Pyrus calleryana 'Chanticleer'	Chanticleer Pear	70 mm		B.&B.	High	Yes	Full Form
QPG	5	Quercus palustris 'Pringreen'	Green Pillar Pin Oak	70 mm		B.&B.	High	Yes	Full Form
QRB	3	Quercus rubra	Red Oak	70 mm		B.&B.	High	Yes	Full Form
DECIDUOUS SHRUBS									
BKG	190	Buxus 'Green Mound'	Green Mound Boxwood	30 cm		C.G.	High	Yes	Full Form
HPB	40	Hydrangea paniculata 'Bombshell'	Dwarf Bombshell Hydrangea	60 cm		5 gal.	No	No	Full Form
GRASSES									
PAF	20	Pennisetum alopecuroides	Fountain Grass			2 Gal.	Yes	No	Full Form

MARTON SMITH LANDSCAPE ARCHITECTS
 170 The Donway W Suite 206
 Toronto, Ontario, Canada. M3C 2G3
 tel. 416.492.9966 | email. info@msla.ca

Architect:

JASON CUTAJAR ARCHITECTURAL DESIGN
 114 Avenue Road, Suite 200, Toronto, Ontario M5R 2C9

Client/Owner:

OAKVILLE

Municipality:

OAKVILLE

Notes:

No.	Revision	Date
04	Rev. per Grading & Comments	24/05/22
03	Rev. per SP & Comments	12/05/22
02	Revised per Arborist Report	25/01/22
01	Issued for Review	26/11/21

North:

Stamp:

Project:
Proposed 2 Storey Residential Development
 3308 Lakeshore Road W
 Oakville, Ontario

Scale: **1:200** Date: **Nov 2021**
 Drawn By: **S.L.** Checked By: **L.M.**

Drawing Title:
Tree Planting & Compensation Plan

Project No. **21185** Sheet No. **L1-01**

All information contained in these plans shall be checked by the contractor. All discrepancies shall be reported to the Landscape Architect (L.A.) before commencing with construction. All drawings have copyright and shall remain the property of the Landscape Architect. Copying or any reproduction in part or whole that is not permitted with written consent of L.A. Drawings shall not be used for construction unless sealed & SIGNED. NOTE: FOR ANY AND ALL GRADING INFORMATION REFER TO SITE GRADING ENGINEERING DRAWINGS. NO SLOPES ARE TO EXCEED 3:1. PROPERTY LINES AND SETBACKS MUST BE CONFIRMED BY CONTRACTOR PRIOR TO CONSTRUCTION. ANY AND ALL RETAINING WALLS MUST BE APPROVED BY STRUCTURAL ENGINEER PRIOR TO CONSTRUCTION. DO NOT SCALE DRAWINGS. PRELIMINARY NOT FOR CONSTRUCTION. THESE DRAWINGS ARE NOT TO BE USED FOR CONSTRUCTION UNTIL COUNTERSIGNED BY L.A. ARCHITECT. SIGNED DATE