


Contractor shall check all dimensions on the work and report any discrepancies to the Landscape Architect before proceeding. All drawings and specifications are the property of the Landscape Architect and must be retained until the completion of the work. This drawing is not to be used for construction unless signed by the Landscape Architect.

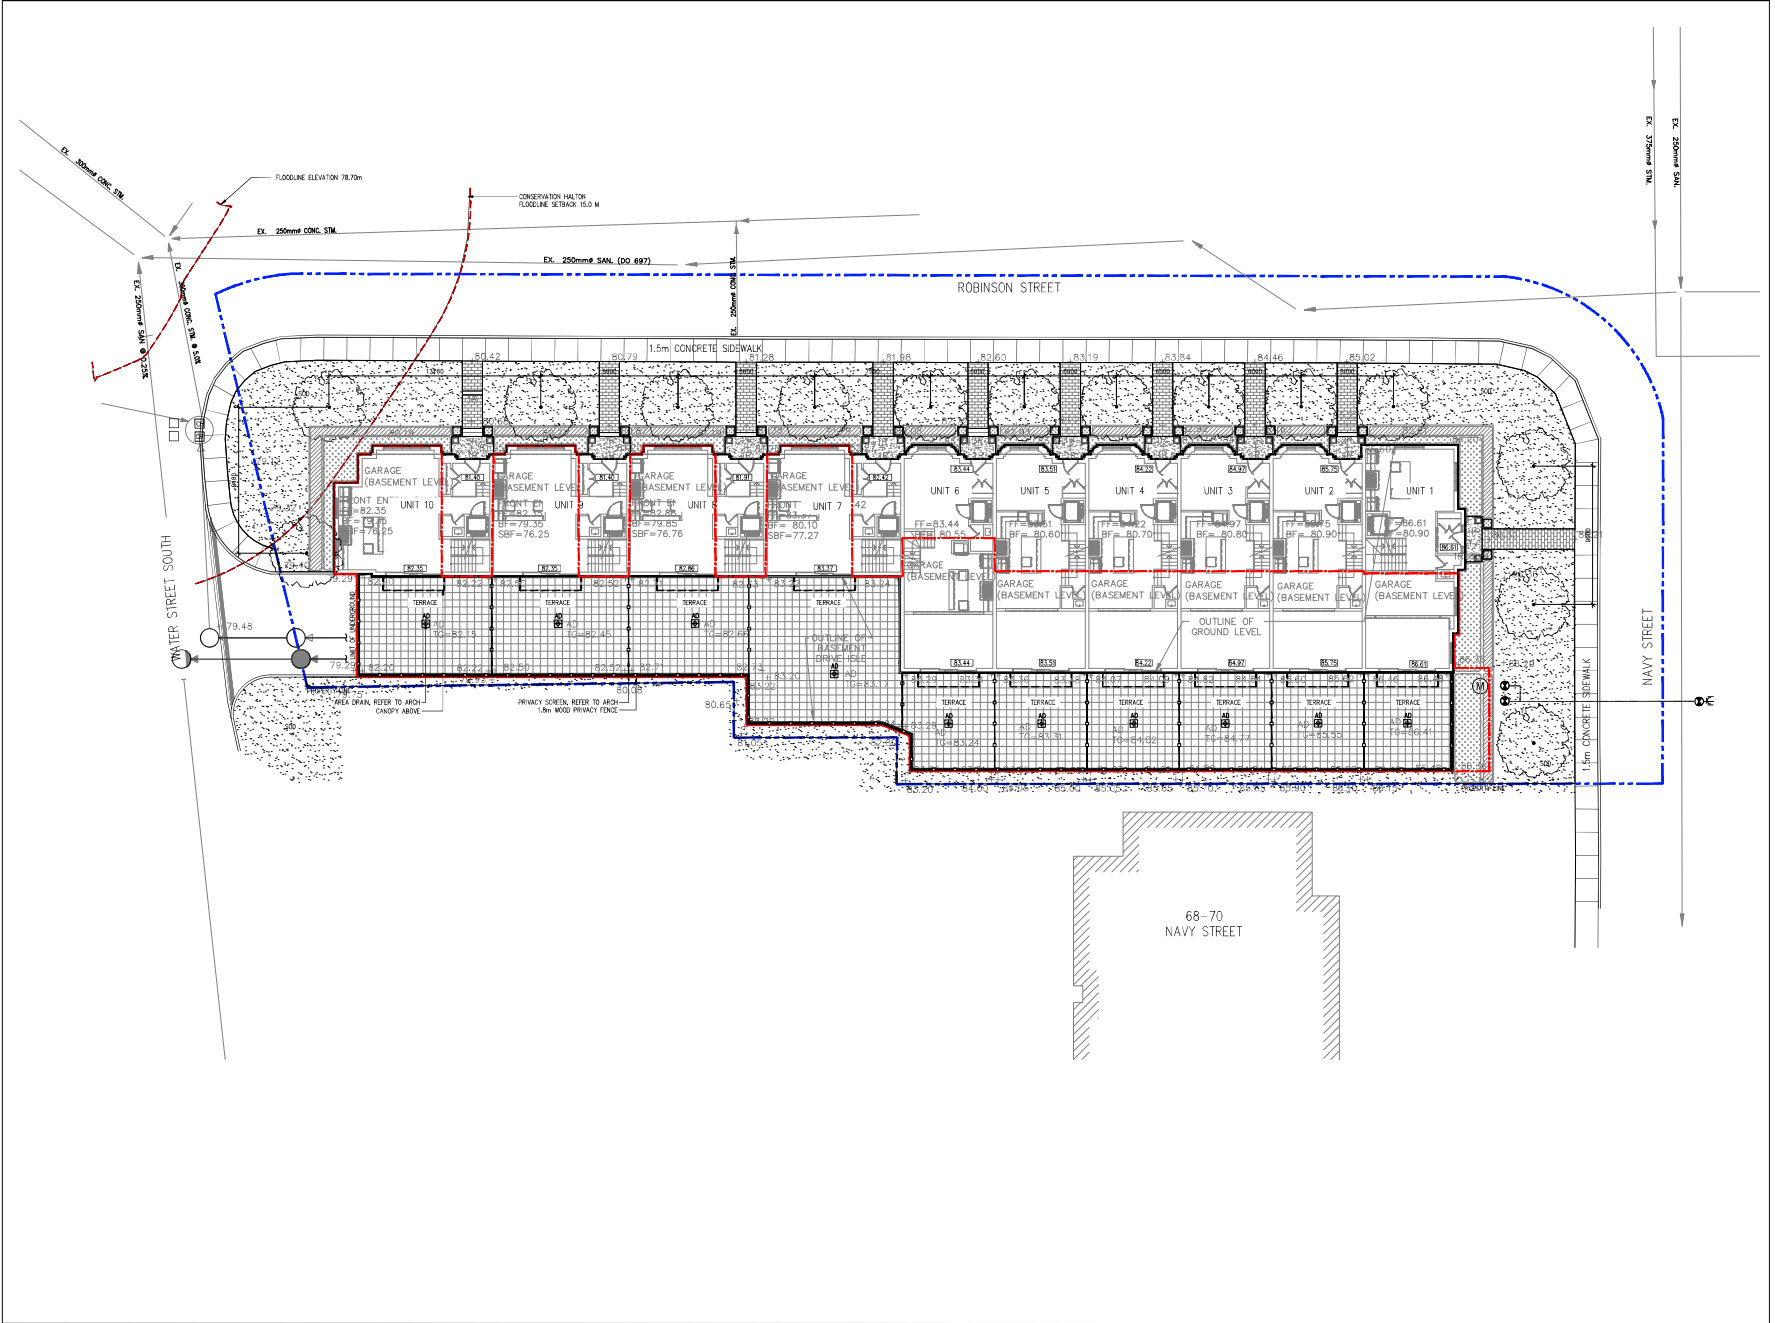

1	Issued for Retaining 2nd Submission	May 03/23
2	Issued for Construction	Apr 03/23
3	Issued for Retaining	Jun 13/22
No.	Description	Date
Revision		
City Approval Stamp		



431 BONCEVAILES AVENUE, TORONTO, ON M4R 2M1 CANADA
 T 416 540 8700 F 416 540 7100 NAKDESIGNARCHITECTURE.COM
 Project

Roseville Properties Inc.
 106-114 Robinson St. & 71 Water St., Oakville, Ontario

ZJ1714.28
 Title
 Composite Utility Plan

Date	06/13/22	Sheet
Scale	1:150	
Drawn	an	
Checked	in	
Job No.	25-001	

LO