

Path: P:\Work\111031\water\dwg\November 2016\FIG-5-8 StorageFacilities.dwg

richard.bartolo


Plotted By:

2016-12-07

Plotted:

Last Saved By: richard.bartolo

Last Saved: 2016-12-06

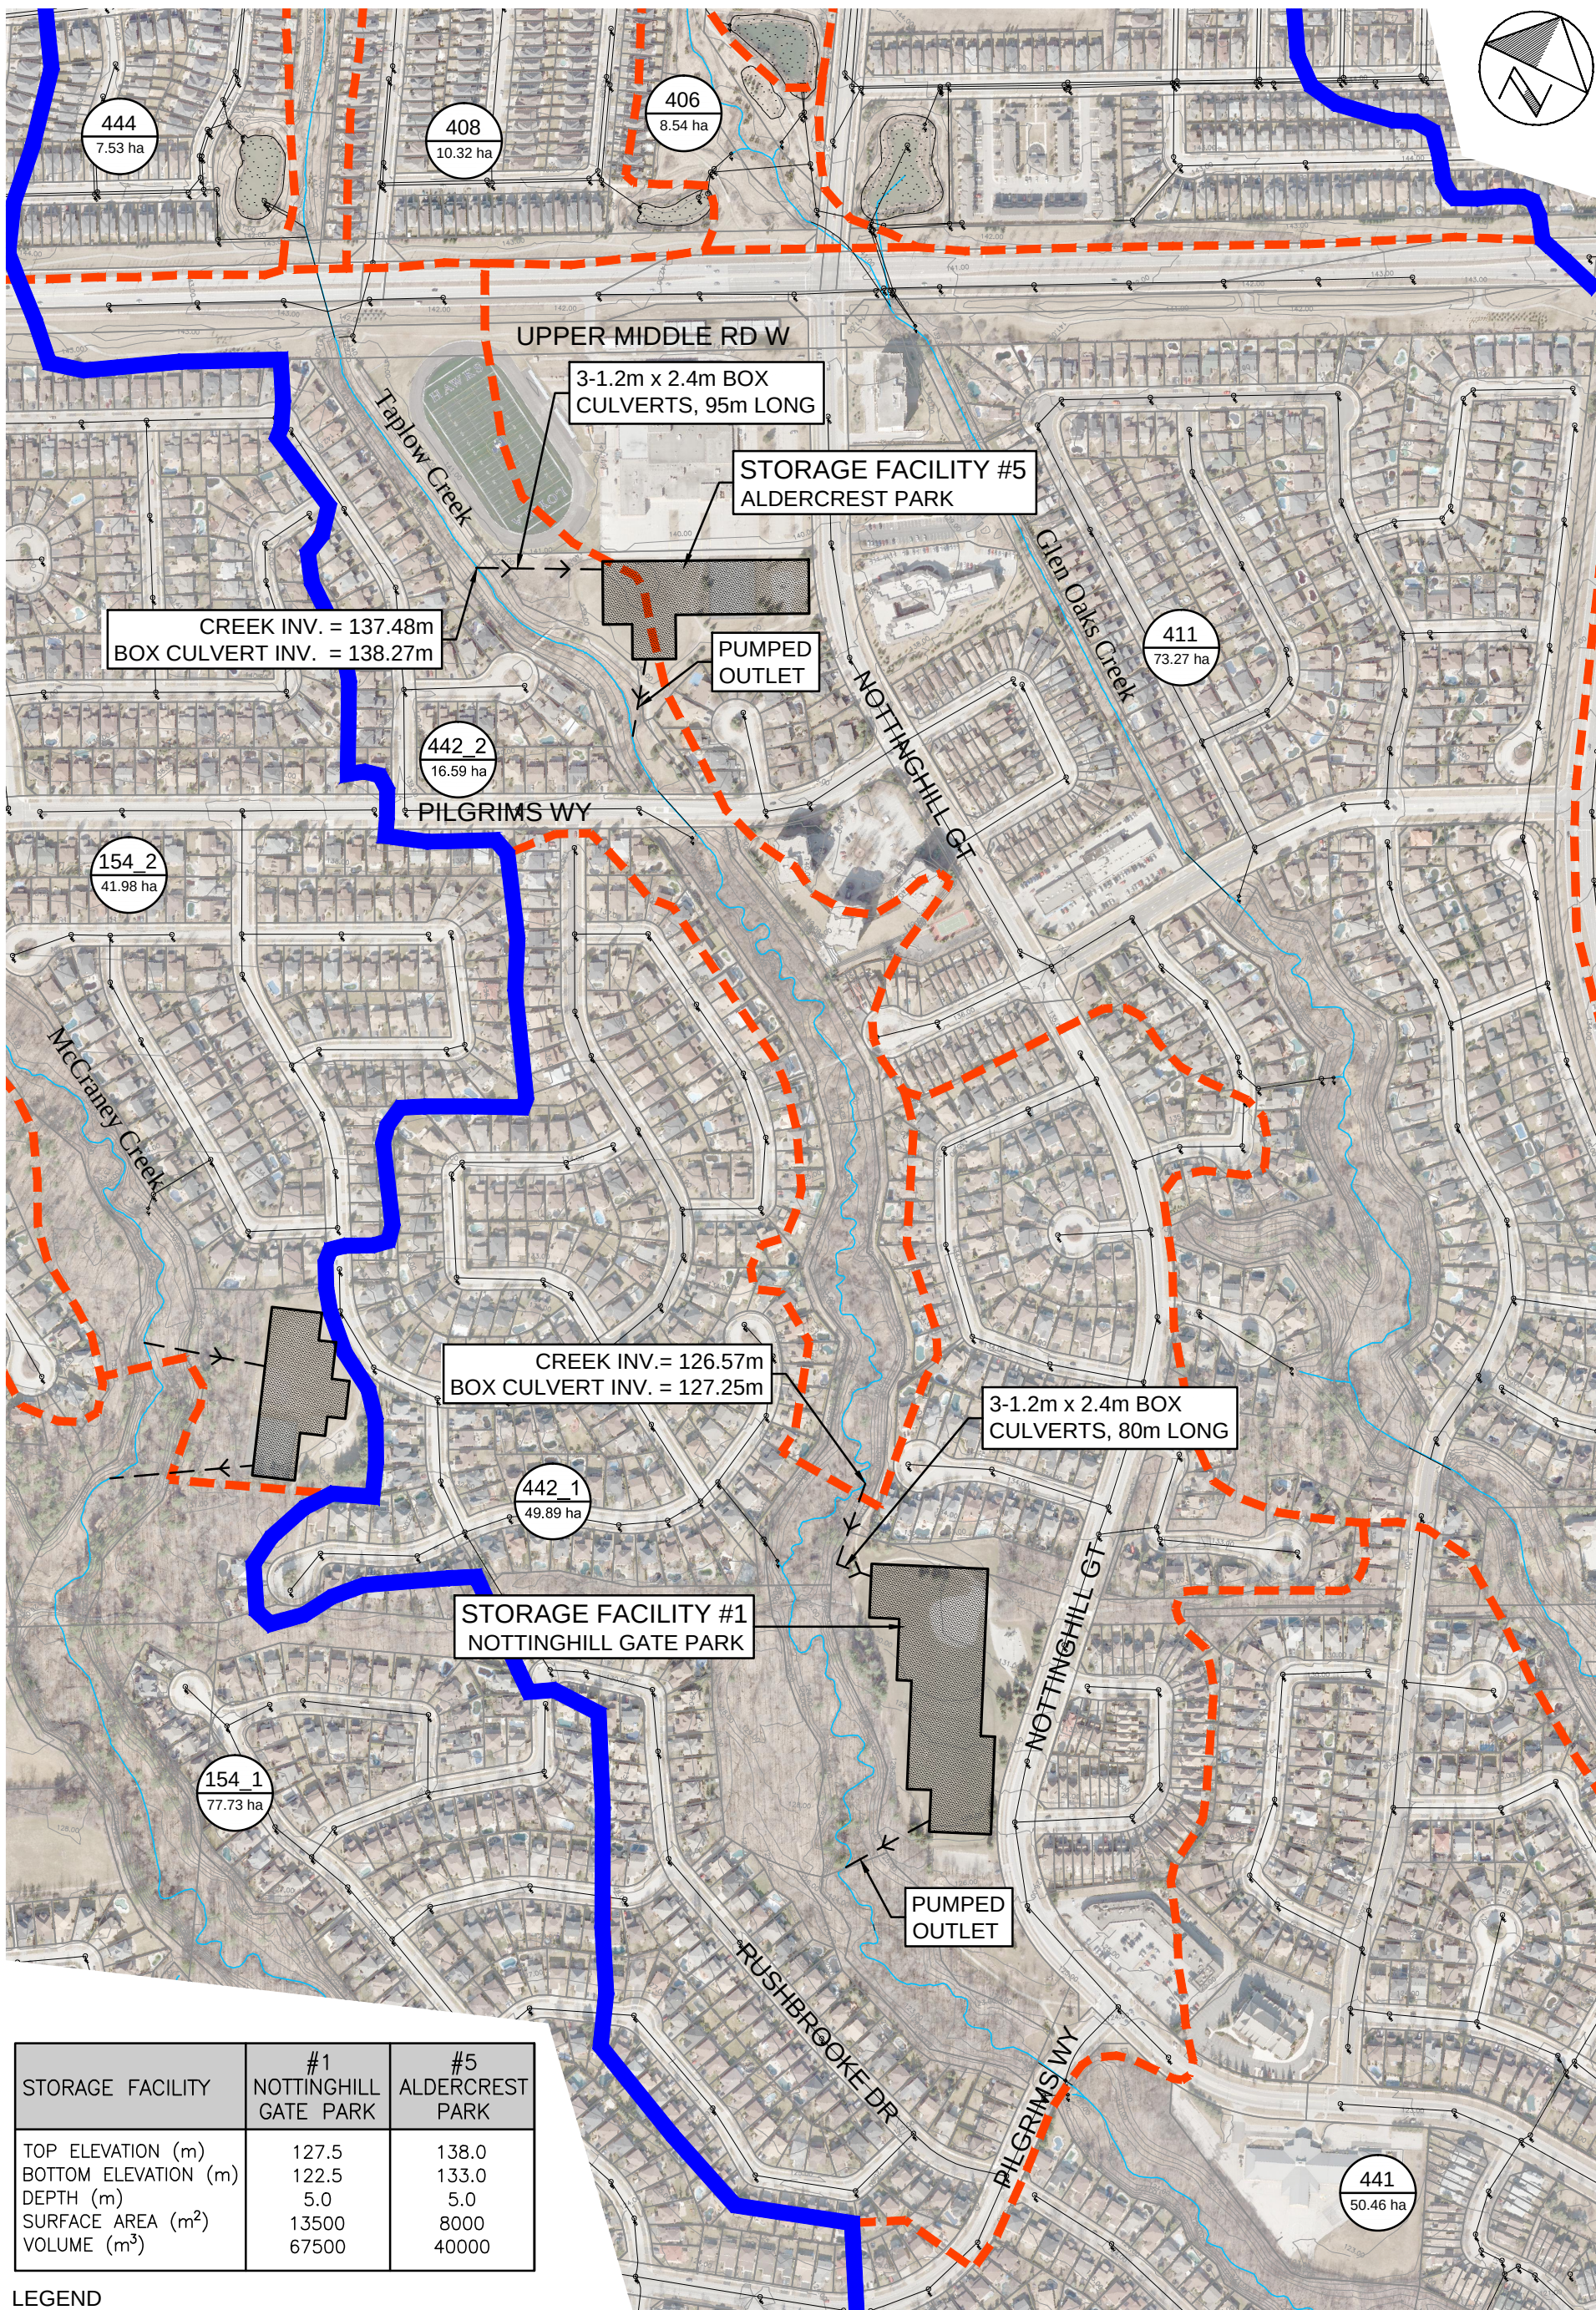

STORAGE FACILITY	#1 NOTTINGHILL GATE PARK	#5 ALDERCREST PARK
TOP ELEVATION (m)	127.5	138.0
BOTTOM ELEVATION (m)	122.5	133.0
DEPTH (m)	5.0	5.0
SURFACE AREA (m ²)	13500	8000
VOLUME (m ³)	67500	40000

LEGEND

- WATERSHED BOUNDARY
- SUBCATCHMENT BOUNDARY
- SUBCATCHMENT NUMBER
- SUBCATCHMENT AREA
- STORM SEWER

FOURTEEN MILE CREEK
McCRANEY CREEK SYSTEM
FLOOD MITIGATION
OPPORTUNITIES STUDY
TOWN OF OAKVILLE

OFF-LINE STORAGE
FACILITIES #1 AND #5




SCALE VALID ONLY FOR
11"x17" VERSION

Scale 1:5000

Consultant File No.
TP111031

Figure No.
5

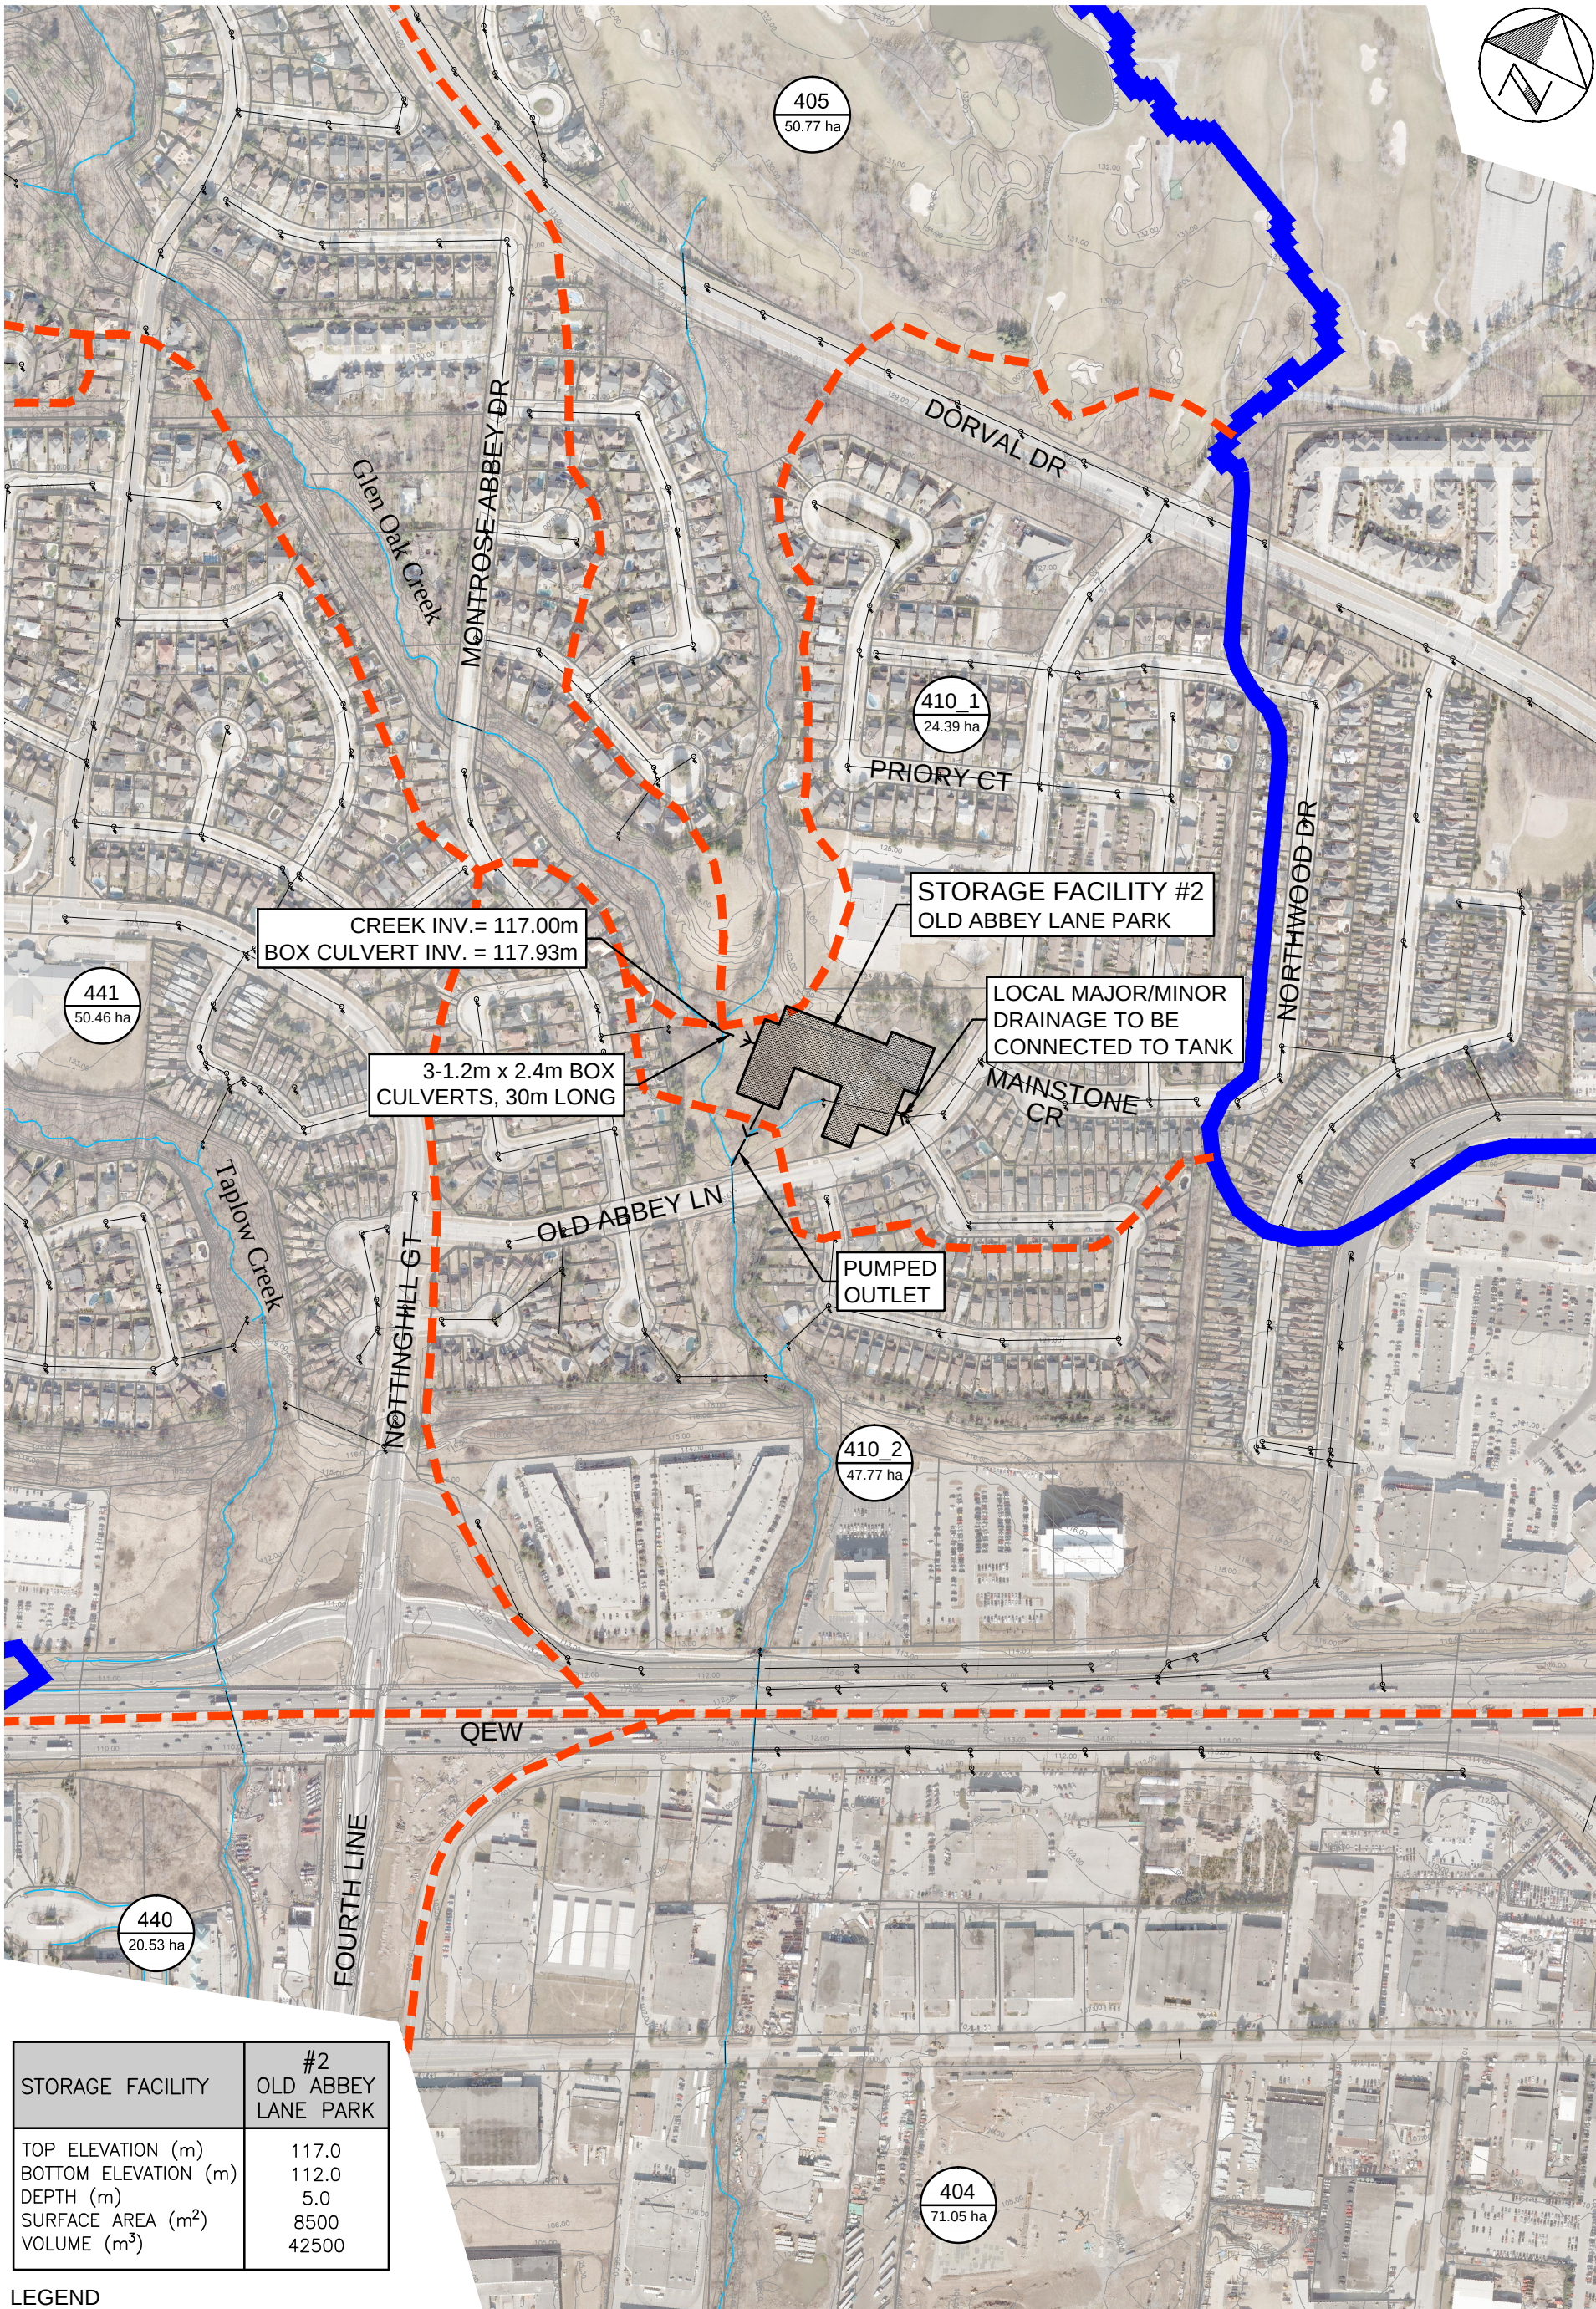

STORAGE FACILITY	#2 OLD ABBEY LANE PARK
TOP ELEVATION (m)	117.0
BOTTOM ELEVATION (m)	112.0
DEPTH (m)	5.0
SURFACE AREA (m ²)	8500
VOLUME (m ³)	42500

LEGEND

- WATERSHED BOUNDARY
- SUBCATCHMENT BOUNDARY
- SUBCATCHMENT NUMBER
- SUBCATCHMENT AREA
- STORM SEWER

FOURTEEN MILE CREEK
McCRANEY CREEK SYSTEM
FLOOD MITIGATION
OPPORTUNITIES STUDY
TOWN OF OAKVILLE

OFF-LINE STORAGE
FACILITY #2




SCALE VALID ONLY FOR
11"x17" VERSION

Scale 1:5000

Consultant File No.
TP111031

Figure No.
6

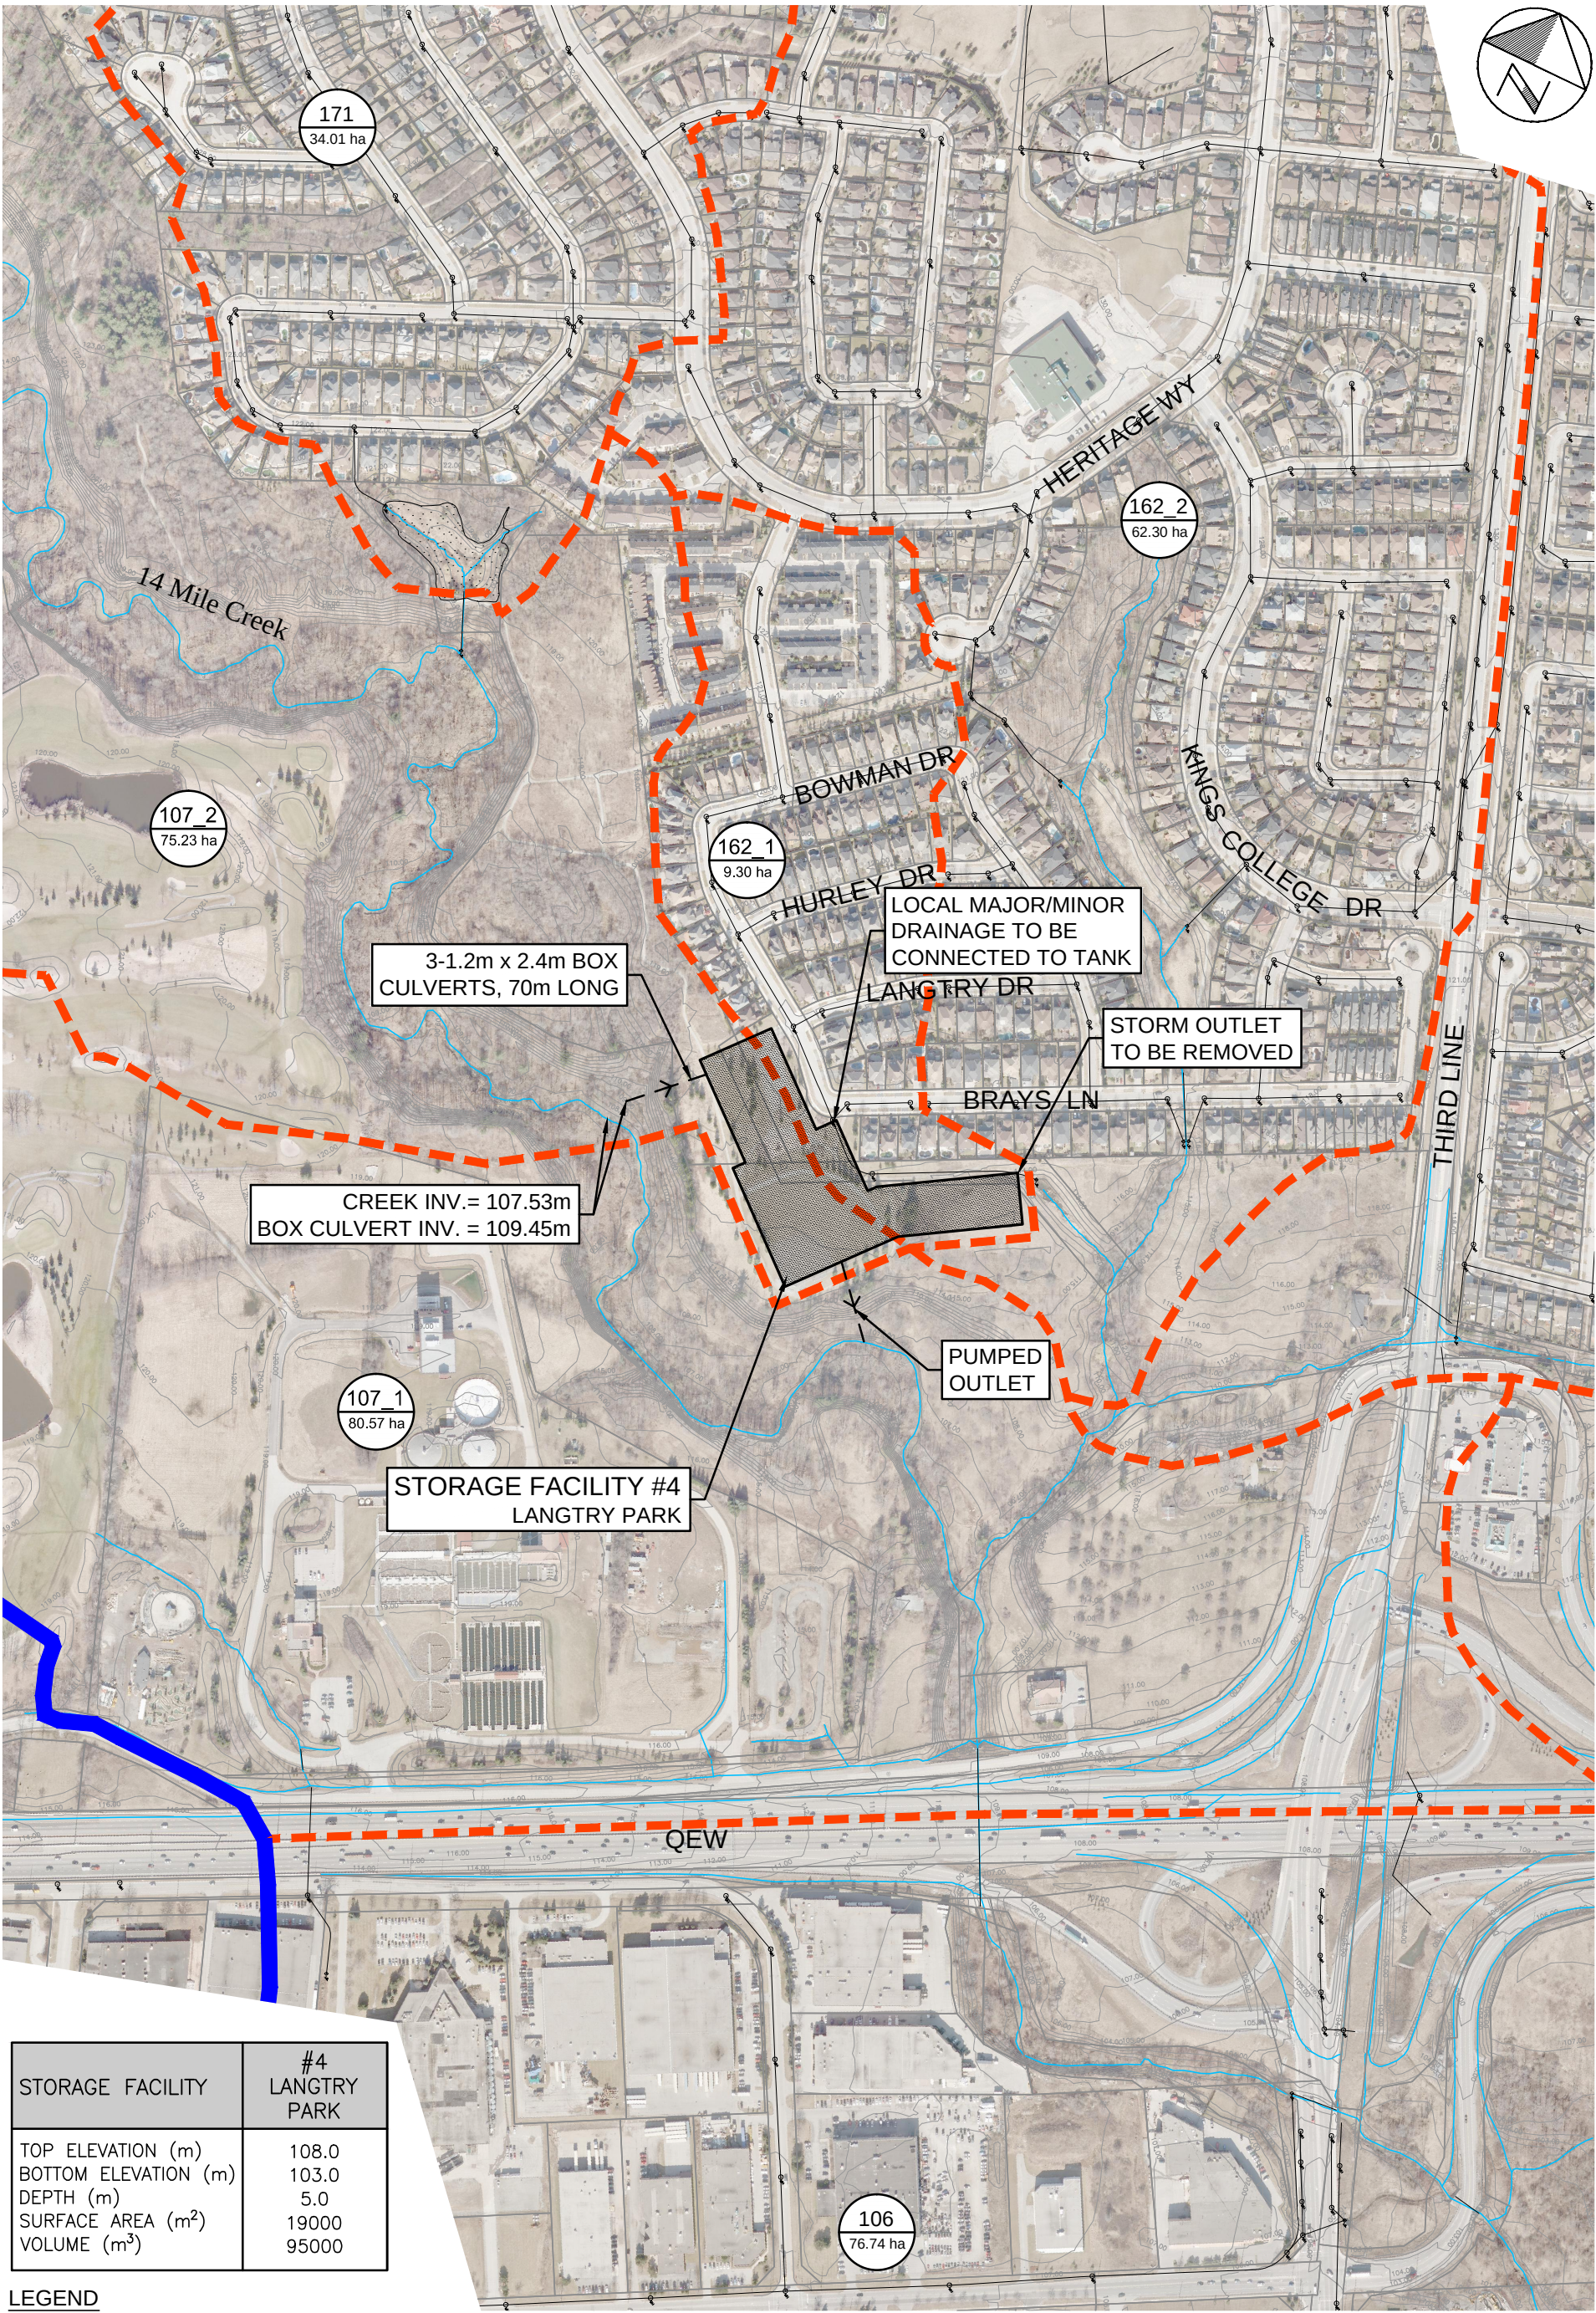

STORAGE FACILITY	#4 LANGTRY PARK
TOP ELEVATION (m)	108.0
BOTTOM ELEVATION (m)	103.0
DEPTH (m)	5.0
SURFACE AREA (m ²)	19000
VOLUME (m ³)	95000

LEGEND

- WATERSHED BOUNDARY
- SUBCATCHMENT BOUNDARY
- SUBCATCHMENT NUMBER
- SUBCATCHMENT AREA
- STORM SEWER

FOURTEEN MILE CREEK
McCRANEY CREEK SYSTEM
FLOOD MITIGATION
OPPORTUNITIES STUDY
TOWN OF OAKVILLE

OFF-LINE STORAGE
FACILITY #4




SCALE VALID ONLY FOR
11"x17" VERSION

Scale 1:5000
0 25 50 100

Consultant File No.
TP111031

Figure No.
7

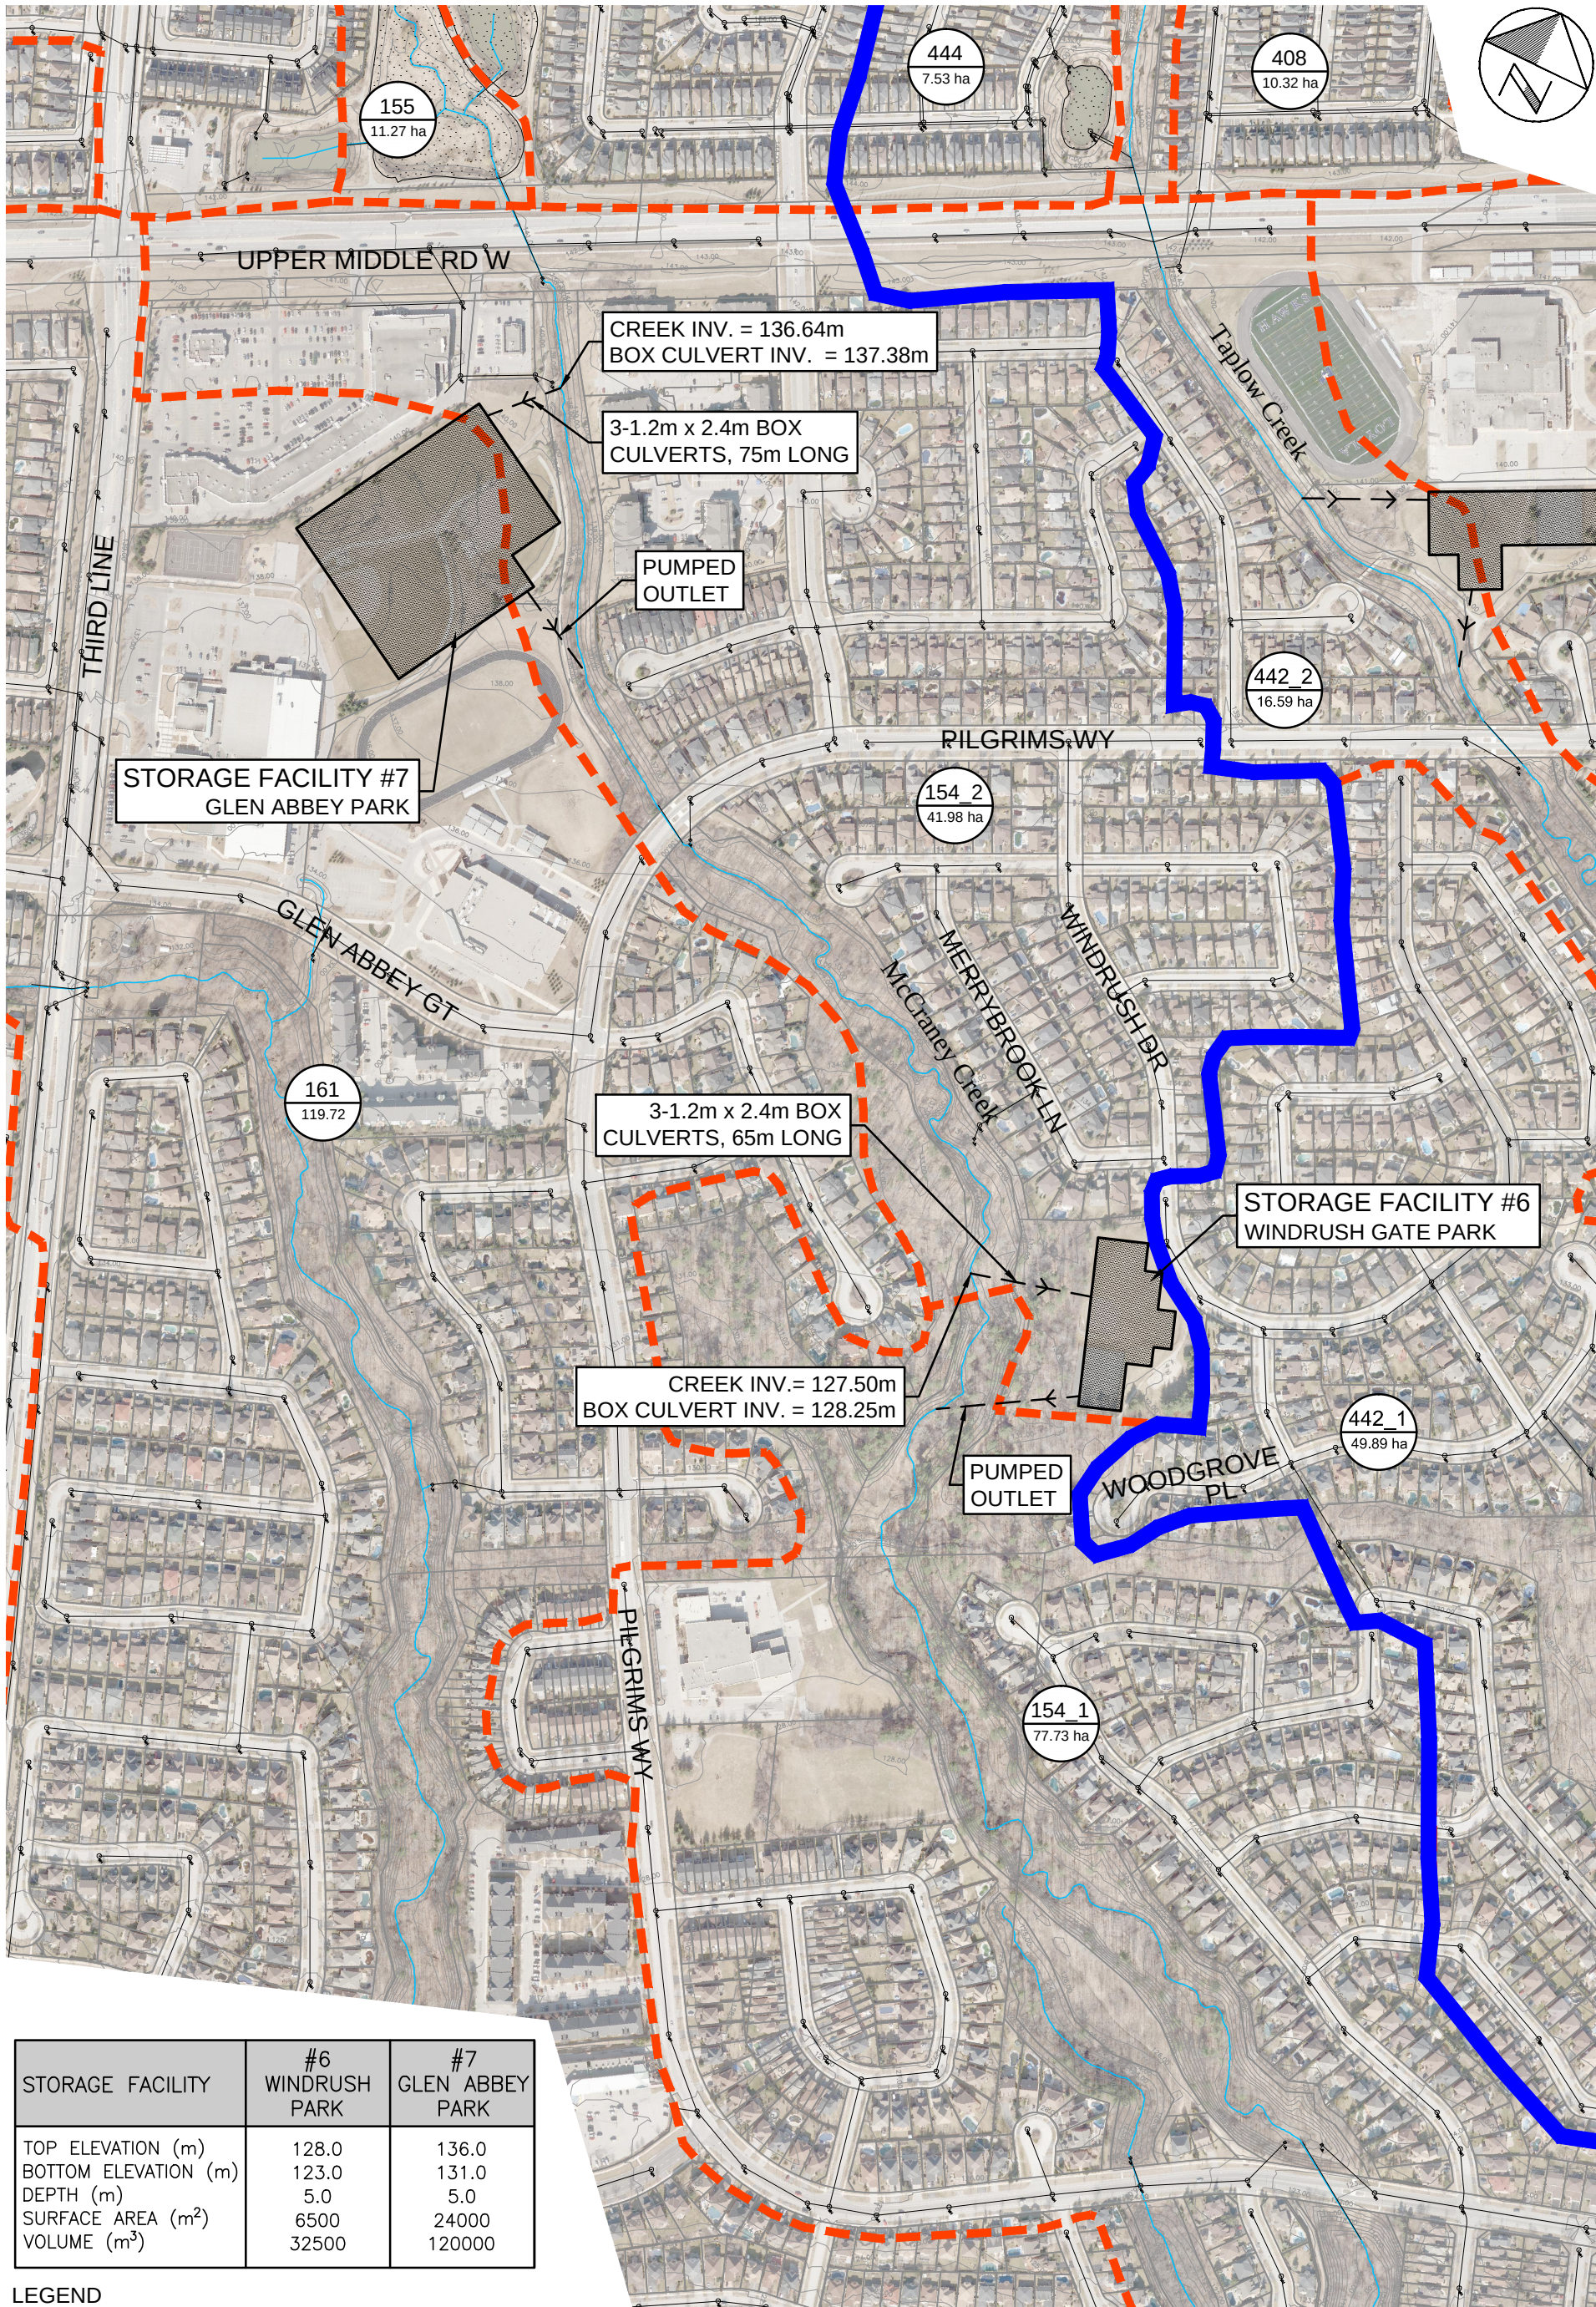

STORAGE FACILITY	#6 WINDRUSH PARK	#7 GLEN ABBEY PARK
TOP ELEVATION (m)	128.0	136.0
BOTTOM ELEVATION (m)	123.0	131.0
DEPTH (m)	5.0	5.0
SURFACE AREA (m ²)	6500	24000
VOLUME (m ³)	32500	120000

- LEGEND**
- WATERSHED BOUNDARY
 - SUBCATCHMENT BOUNDARY
 - SUBCATCHMENT NUMBER
 - SUBCATCHMENT AREA
 - STORM SEWER

FOURTEEN MILE CREEK
McCRANEY CREEK SYSTEM
FLOOD MITIGATION
OPPORTUNITIES STUDY
TOWN OF OAKVILLE

OFF-LINE STORAGE
FACILITIES #6 AND #7



SCALE VALID ONLY FOR
11"x17" VERSION

Scale 1:5000
0 25 50 100

Consultant File No.
TP111031

Figure No.
8