



98.76

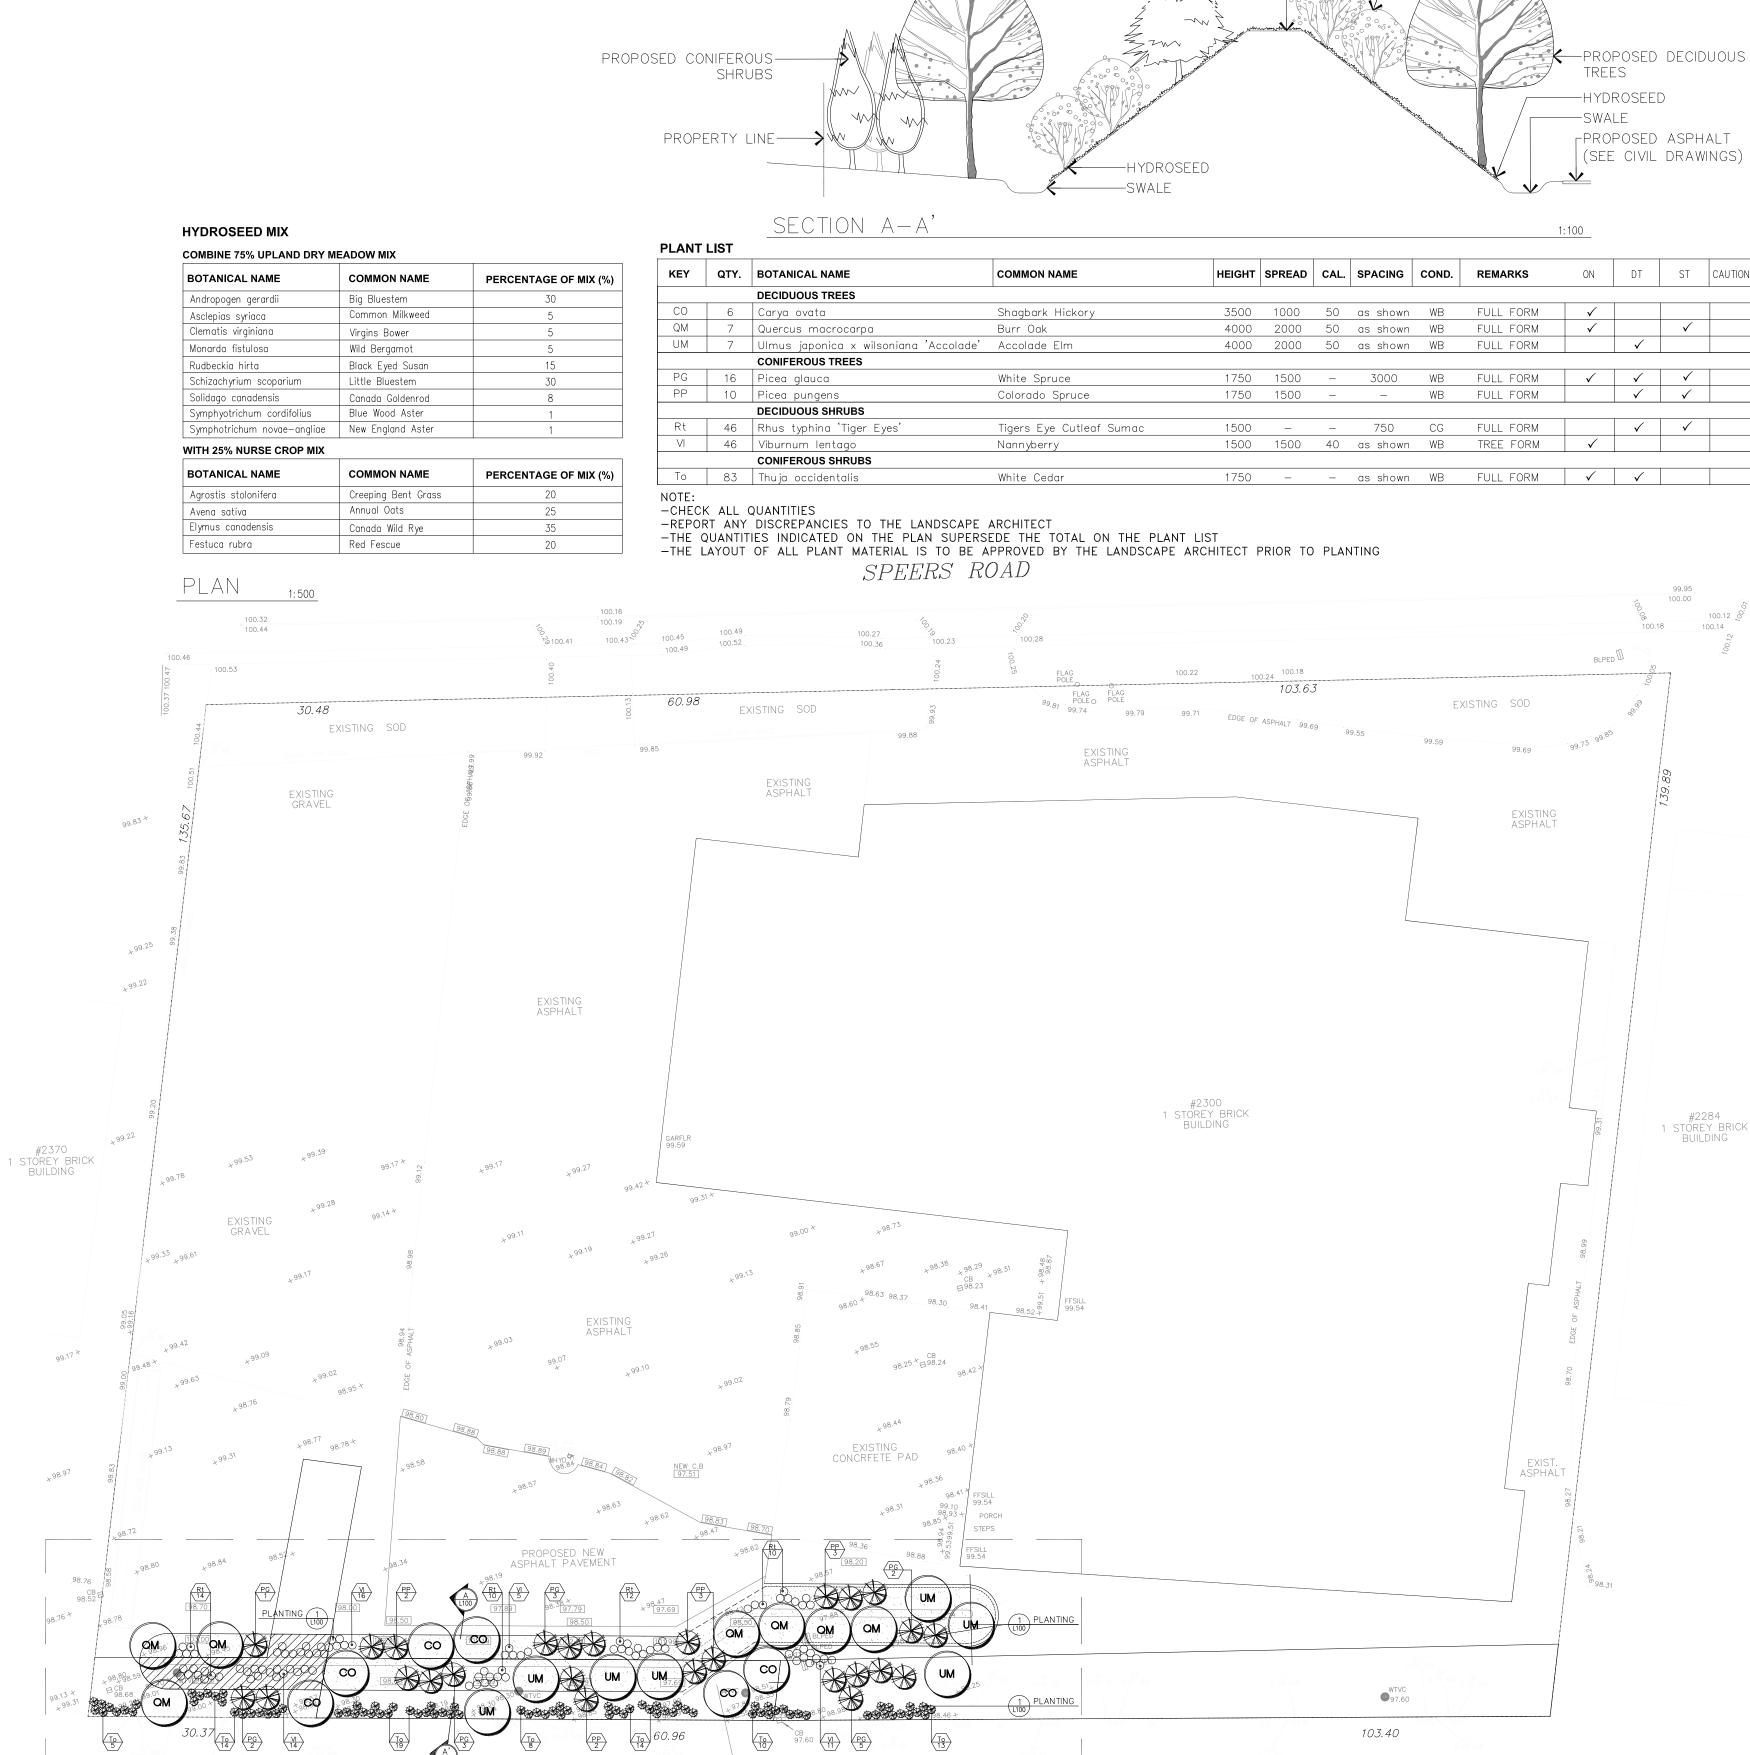

PROPOSED CONIFEROUS-

TREES



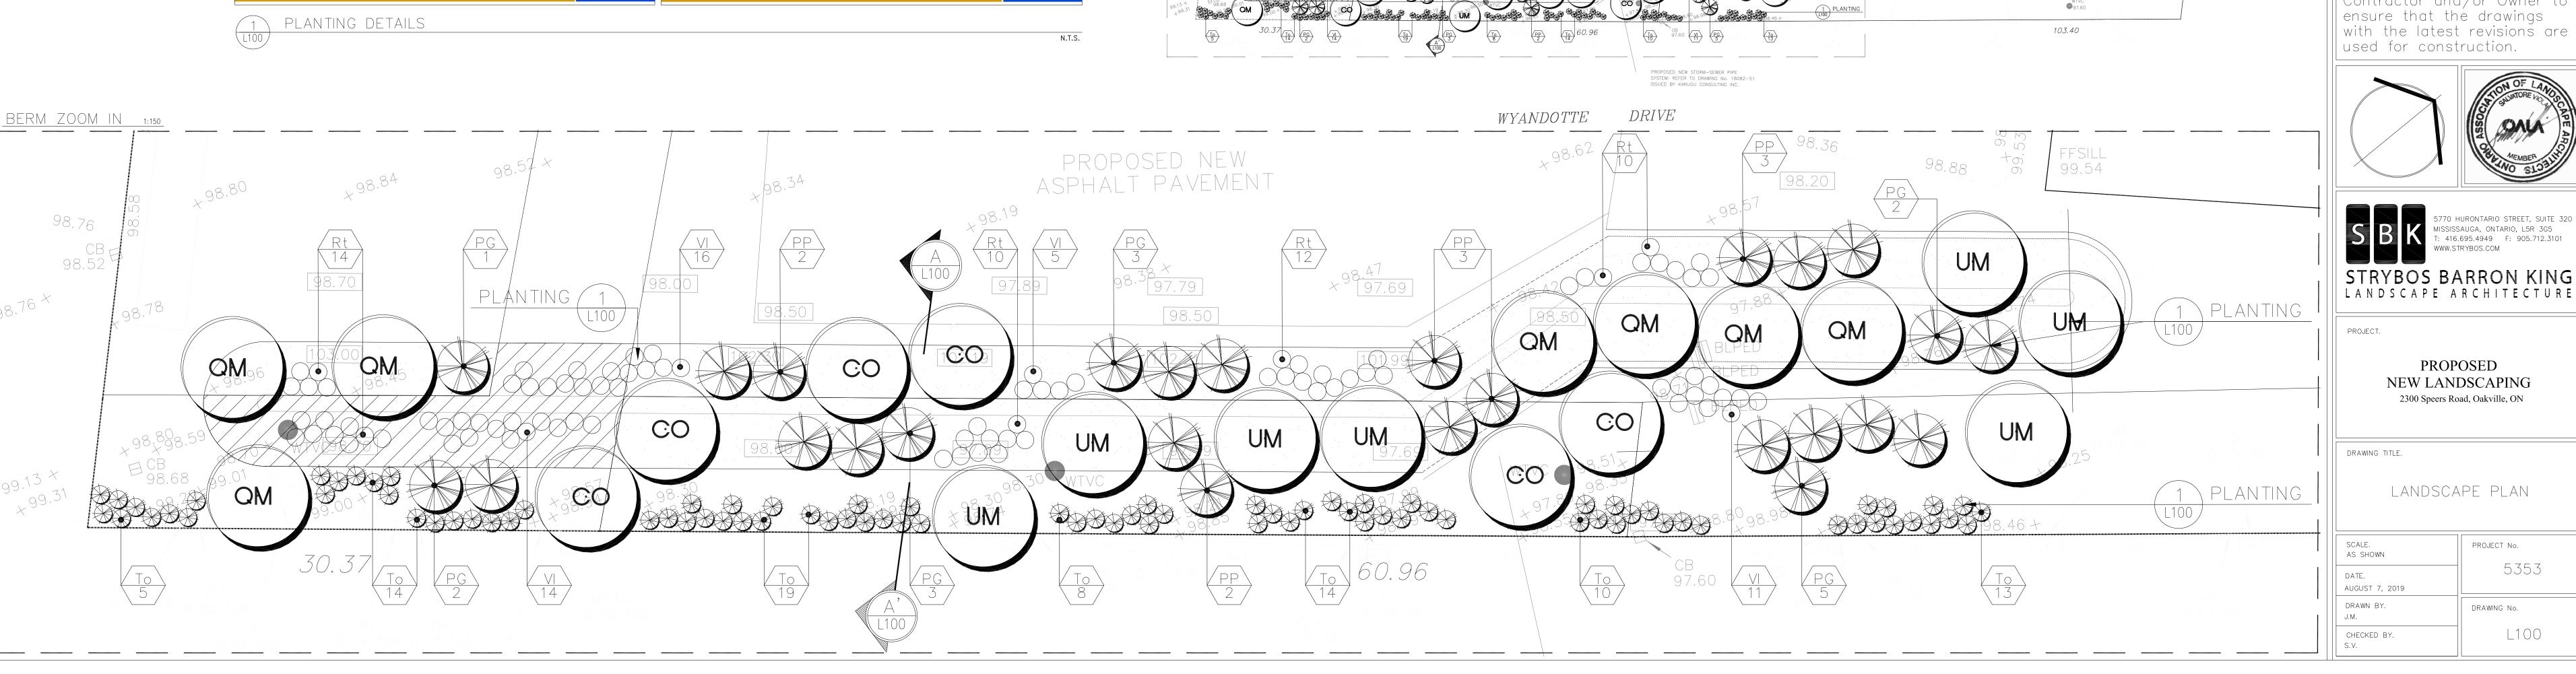

GENERAL NOTES

-BERM PROFILE

SHRUBS

-PROPOSED DECIDUOUS

VERIFY ALL DIMENSIONS. DO NOT SCALE DRAWINGS. REPORT ANY DISCREPANCIES, DISCOVERED ERRORS, OR OMISSIONS TO THE LANDSCAPE ARCHITECT BEFORE PROCEEDING. IT IS ADVISED THAT CONTRACTORS CONTACT THE LANDSCAPE ARCHITECT PRIOR TO CONSTRUCTION TO ENSURE THE USE OF THE LATEST REVISED DRAWINGS. DRAWINGS AND SPECIFICATIONS ARE THE

PROPERTY OF THE LANDSCAPE ARCHITECT.


KEY MAP (NOT TO SCALE)



LEGEND




ROPOSED DECIDUOUS TREE

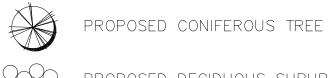

PROPOSED DECIDUOUS SHRUBS PROPOSED CONIFEROUS SHRUBS

HYDROSEED EASEMENT

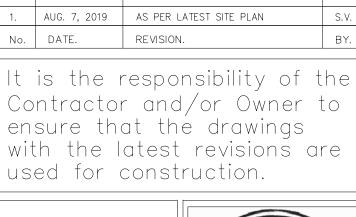





PROPOSED **NEW LANDSCAPING**

LANDSCAPE PLAN

SCALE. AS SHOWN	PROJECT No.
ATE. UGUST 7, 2019	5353
RAWN BY. M.	DRAWING No.
HECKED BY	1100