


PEDESTRIAN CIRCULATION PLAN

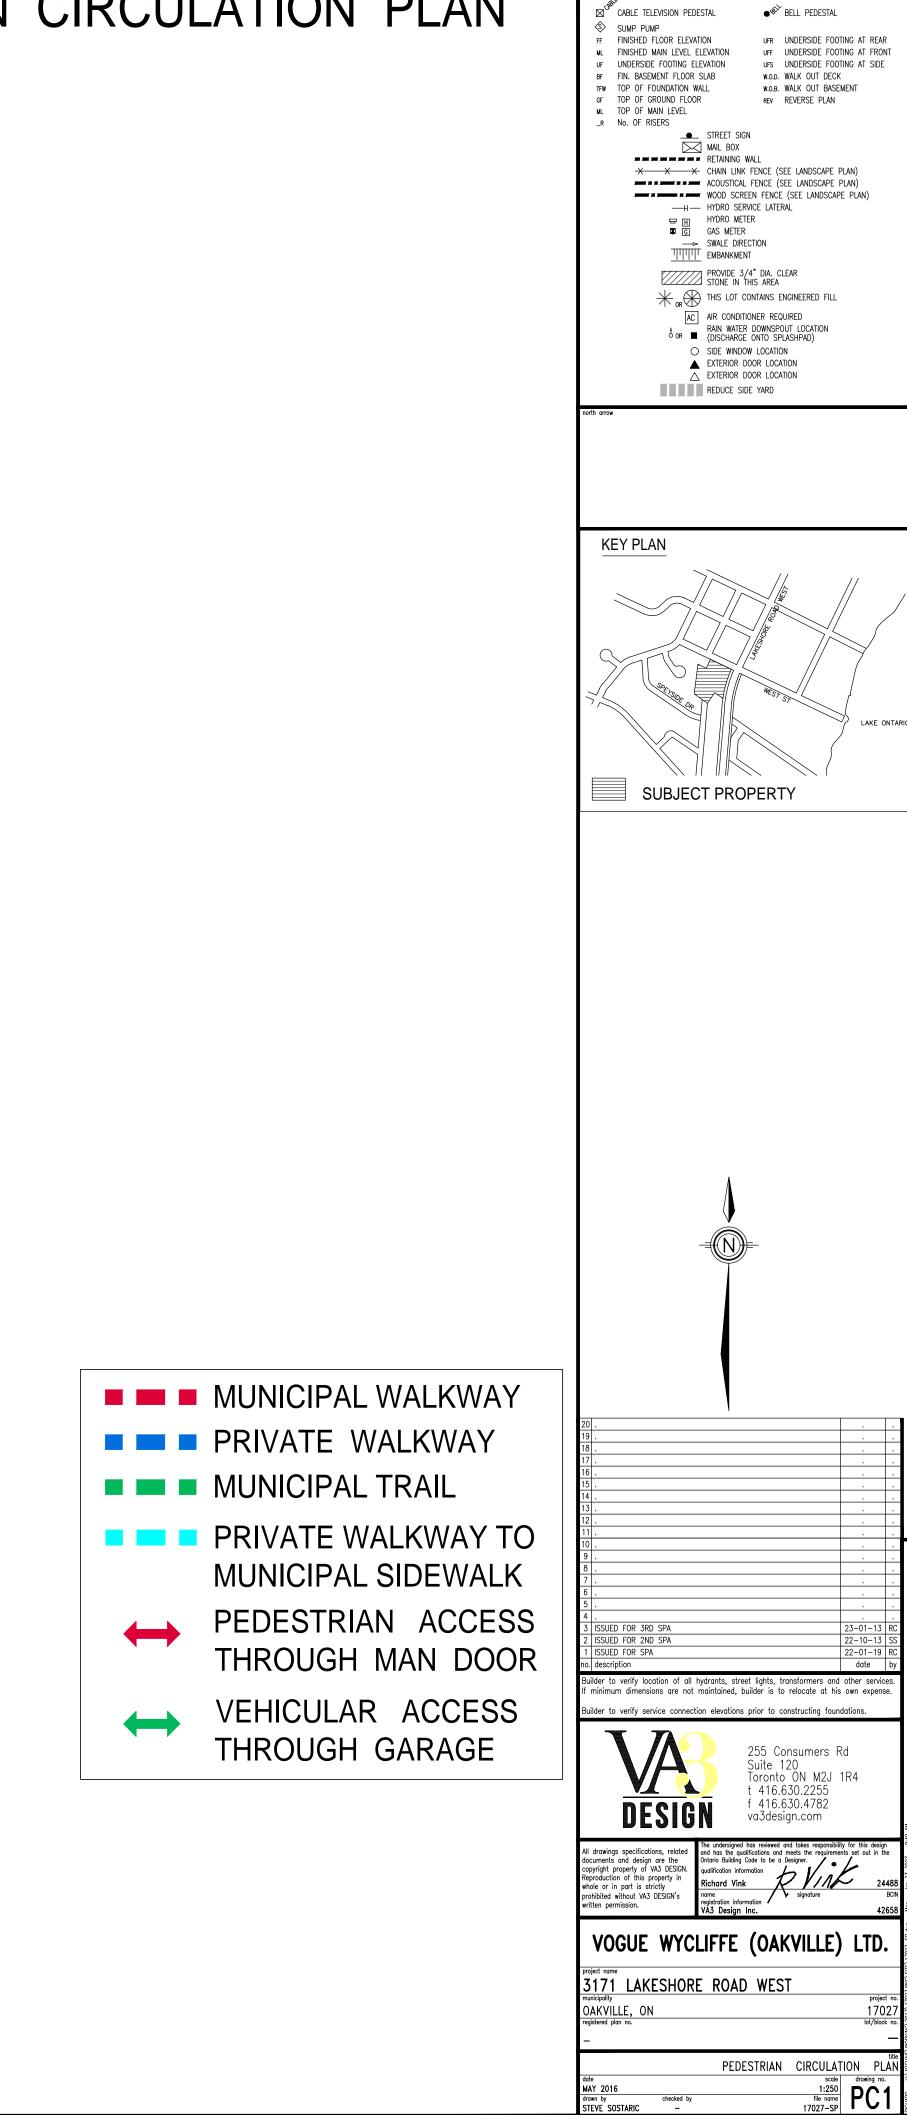

⊗ PROPOSED VALVE

WATER SERVICE

CATCH BASIN

н ф HYDRANT

lp 🌒 LIGHT POLE

TRANSFORMER

DOUBLE STM./SAN. CONNECTION

SINGLE STM./SAN. CONNECTION