


GENERAL NOTES

- VERIFY ALL DIMENSIONS.
- DO NOT SCALE DRAWINGS.
- REPORT ANY DISCREPANCIES, DISCOVERED ERRORS, OR OMISSIONS TO THE LANDSCAPE ARCHITECT BEFORE PROCEEDING.
- IT IS ADVISED THAT CONTRACTORS CONTACT THE LANDSCAPE ARCHITECT PRIOR TO CONSTRUCTION TO ENSURE THE USE OF THE LATEST REVISED DRAWINGS.
- DRAWINGS AND SPECIFICATIONS ARE THE PROPERTY OF THE LANDSCAPE ARCHITECT.


KEY PLAN

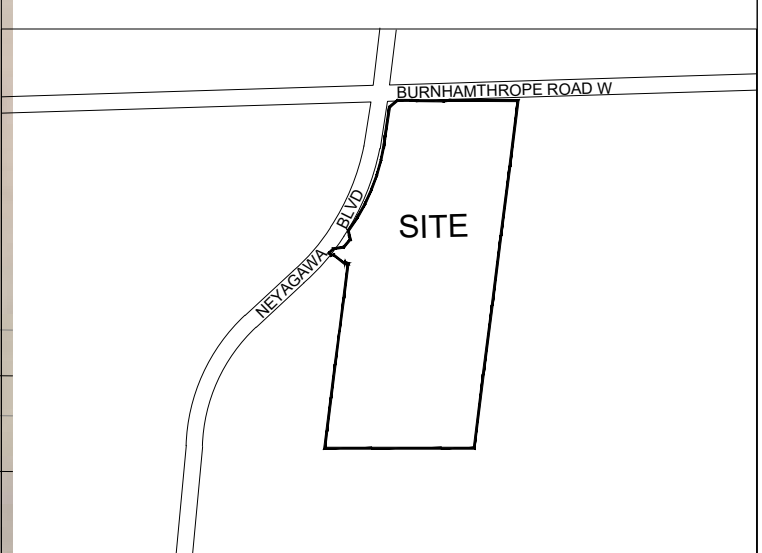

- LEGEND**
- ON STREET BIKE LANE
 - REGIONAL BICYCLE FACILITY
 - SIGNED BIKE ROUTE
 - MAJOR TRAIL
 - MULTI-USE TRAIL
 - PROPOSED 1.5m SIDEWALK
 - PEDESTRIAN WALKWAYS

No.	DATE	REVISION	BY
3.	JUNE 27 2023	ISSUED FOR DRAFT PLAN SUBMISSION	L.A.B.
2.	JUNE 23 2023	ISSUED FOR DRAFT PLAN SUBMISSION	L.A.B.
1.	NOV. 19 2021	ISSUED FOR DRAFT PLAN SUBMISSION	L.A.B.

It is the responsibility of the Contractor and/or Owner to ensure that the drawings with the latest revisions are used for construction.

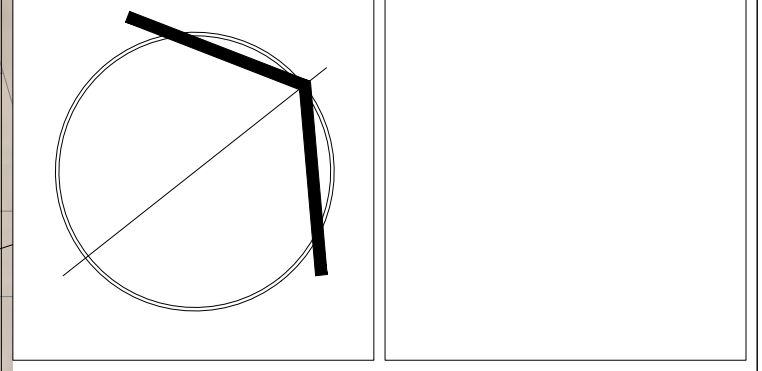

SBK 5770 HURONTARIO STREET, SUITE 320
MISSISSAUGA, ONTARIO, L5R 3G5
T: 416.695.4949 F: 905.712.3101
WWW.STRYBOS.COM

STRYBOS BARRON KING
LANDSCAPE ARCHITECTURE

PROJECT:
PROPOSED RESIDENTIAL SUBDIVISION
SHERBORNE LODGE DEVELOPMENTS
S/E OF BURNHAMTHORPE ROAD & NEYAGAWA BOULEVARD
OAKVILLE, ONTARIO

DRAWING TITLE:
TRAIL MASTERPLAN

SCALE: 1:100	PROJECT No. 21-5577
DATE: NOVEMBER 2021	
DRAWN BY: K.L.	DRAWING No. L101
CHECKED BY: L.A.B.	