


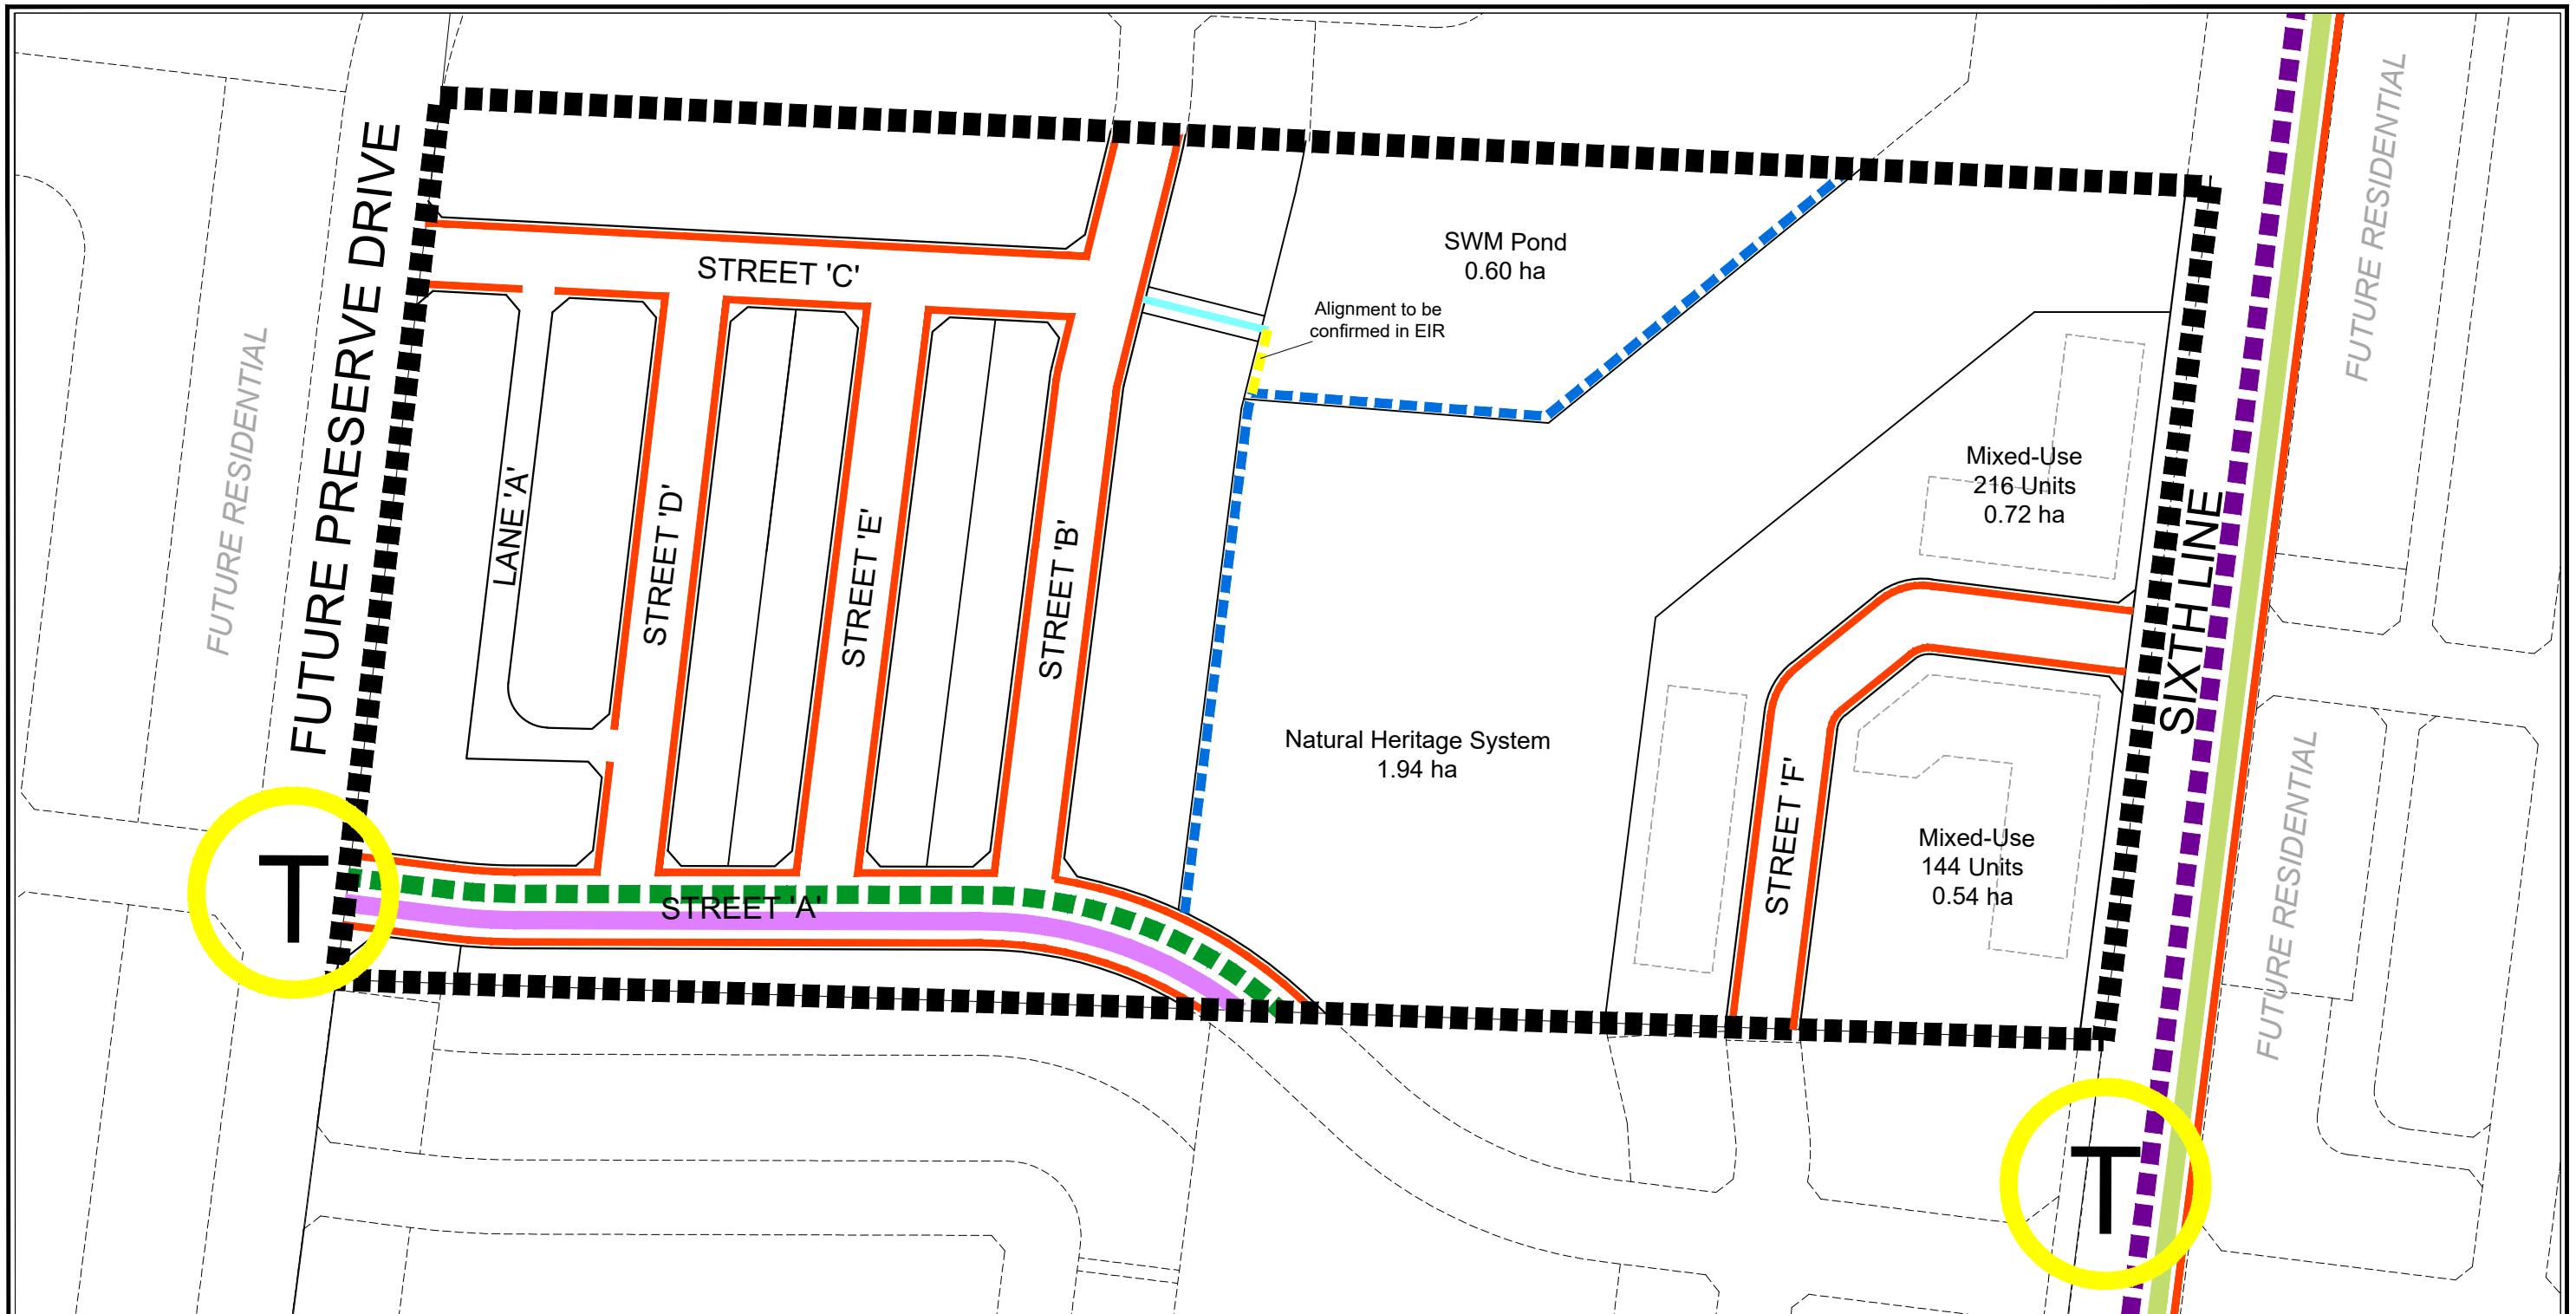

Legend

- Sidewalks
- Walkways
- Bicycle Lane**
- Signed Bike Route**
- Major Trail System**
- Proposed Trail Extension

- Secondary Transit Corridor Service*
- Community Service*
- Potential Transit Stop Location

* From Figure NOE4 - Transportation Plan - NOESP
 ** From Figure 1 - North Oakville Trails Plan

Digram Developments Oakville Inc.

PEDESTRIAN CIRCULATION / TRANSIT FACILITY PLAN

SCALE 1:1500

July 19, 2021

S:\Korsiak & Company\DIGRAM\Oakville\3380 Sixth Line\Pedestrian Circulation\2021-07\Digram Sixth Line - Pedestrian Circulation - Jul 19 21_se.dwg



206-277 Lakeshore Road East
 Oakville, Ontario L6J 1H9
 T: 905-257-0227
 info@korsiak.com