

ALL GROUND LEVEL VENTILATION GRATES TO HAVE POROSITY OF LESS THAN 20mm x 20mm OR 40MM x 10mm

Grates Porosity 3
NTS dA2.05

RESIDENTIAL GARBAGE/RECYCLING STORAGE ROOM

WASTE DIVERSION SYSTEM: SINGLE CHUTE WITH TRI-SORTER

CITY OF TORONTO REQUIREMENTS (MAY 2012):

GARBAGE/RECYCLING

25m² / FIRST 50 UNITS

+ 13m² / EACH ADDITIONAL 50 UNITS

+ 10m² (UNCOMPACTED GARBAGE)

CALCULATED GARBAGE/RECYCLING REQUIREMENT:

25m² + (13m² x (295-50)/50) + 10m² = 98.70m²

BINS DESIGNATION: 1 BIN PER 50 UNITS

G = GARBAGE R = RECYCLING O = ORGANIC

3 x (295 UNITS / 50) = 18 BINS

CALCULATED STAGING AREA REQUIREMENT: 5m² FOR EVERY 50 UNITS > 50

(295 - 50) / 50 x 5m² = 24.5m²

LOADING SPACE: 12.0m (L) X 3.5m (W) X 4.2m (H) CLEARANCE

ACCESS ROUTE

PROPOSED ACCESS ROUTE FOR WASTE COLLECTION VEHICLE TO HAVE MINIMUM 4m VERTICAL CLEARANCE THROUGHOUT AND DESIGNED TO SAFELY SUPPORT 35,000kg STRUCTURAL ENGINEER TO DESIGN AREA TO CONFORM AS FOLLOWS:

- (A) DESIGN CODE - ONTARIO BUILDING CODE
- (B) DESIGN LOAD - CITY BULKLET VEHICLE IN ADDITION TO BUILDING CODE REQUIREMENTS
- (C) IMPACT FACTOR - 0% FOR MAXIMUM VEHICLE SPEEDS TO 15KM/H AND 20% FOR HIGHER SPEEDS

LOADING AREA

THE ENTIRE LOADING AREA MUST BE CONSTRUCTED OF 4" (0.2m) THICK REINFORCED CONCRETE, WITH GRADE NOT TO EXCEED 2%

TRAINED ON-SITE CUSTODIAL STAFF MUST BE AVAILABLE TO MANEUVER BINS FOR THE COLLECTION DRIVER AND ALSO ACT AS A SIGNAL PERSON WHEN THE TRUCK IS REVERSING. IN THE EVENT THE ON-SITE STAFF MEMBER IS UNAVAILABLE AT THE TIME THE CITY COLLECTION VEHICLE ARRIVES ON SITE, THE COLLECTION VEHICLE WILL LEAVE THE SITE AND NOT RETURN UNTIL THE NEXT SCHEDULED COLLECTION DAY.

Waste Management Notes 2
NTS dA2.05

Floor Plan - Level 1 1
1 : 200 dA2.05

All Drawings, Specifications, and Related Documents are the Copyright of the Architect. The Architect reserves all rights to control all use of these documents for the intended purpose and in the intended order. Reproduction of these Documents, without permission from the Architect, is strictly prohibited. The Architect's liability is limited to the professional services rendered and does not extend to the intended licensee or third party. However, the Architect's liability is not limited to the intended licensee or third party. The Architect's liability is not limited to the intended licensee or third party. The Architect's liability is not limited to the intended licensee or third party.

This Drawing is Not to Be Used For Construction Until Signed By The Architect. Date:



KIRKOR ARCHITECTS AND PLANNERS
20 De Boers Dr. # 400 Toronto ON M3J 0H1
tel. 416 665 6060 kirkorarchitects.com

No.: Revision: Date:

1	Reasoning Submission	AUG. 31, 2021
No.	Issued For:	Date:

Drawing Title:

Floor Plan - Level 1

Project:
MGM Development

627 Lyons Lane
627 Lyons Lane, Oakville, ON
Scale:

1 : 200	Drawn By:
N.P.	Checked by:
A.L.	Project No.:
19-025	Date:
August 31, 2021	Drawing No.:



dA2.05



All Drawings, Specifications, and Related Documents are the Copyright of the Architect. The Architect retains all rights to control all use of these documents for the intended purpose or as directed below. Reproduction of these Documents, without permission from the Architect, is strictly prohibited. The Architect hereby grants permission to use, distribute, and reproduce these drawings for the intended purpose or as stated below, however the extended permission to the Architect's drawings is not to be used or for the Copyright of the Architect, or control of use of these documents by the Architect.

Do not scale the drawings.
This Drawing is Not To Be Used For Construction Until Signed By The Architect.
Date:



KIRKOR ARCHITECTS AND PLANNERS
20 De Boers Dr. # 400 Toronto ON M3J 0H1
TEL 416 665 6060 kirkorarchitects.com

No.: Revision: Date:

1	Reasoning Submission	AUG. 31, 2021
No.	Issued For:	Date:

Drawing Title:

Floor Plan - Level 2

Project:
MGM Development

627 Lyons Lane
627 Lyons Lane, Oakville, ON


Scale:
1 : 200
Drawn By:
N.P.
Checked by:
A.L.
Project No.:
19-025
Date:
August 31, 2021
Drawing No.:



Floor Plan - Level 2
1 : 200



dA2.06

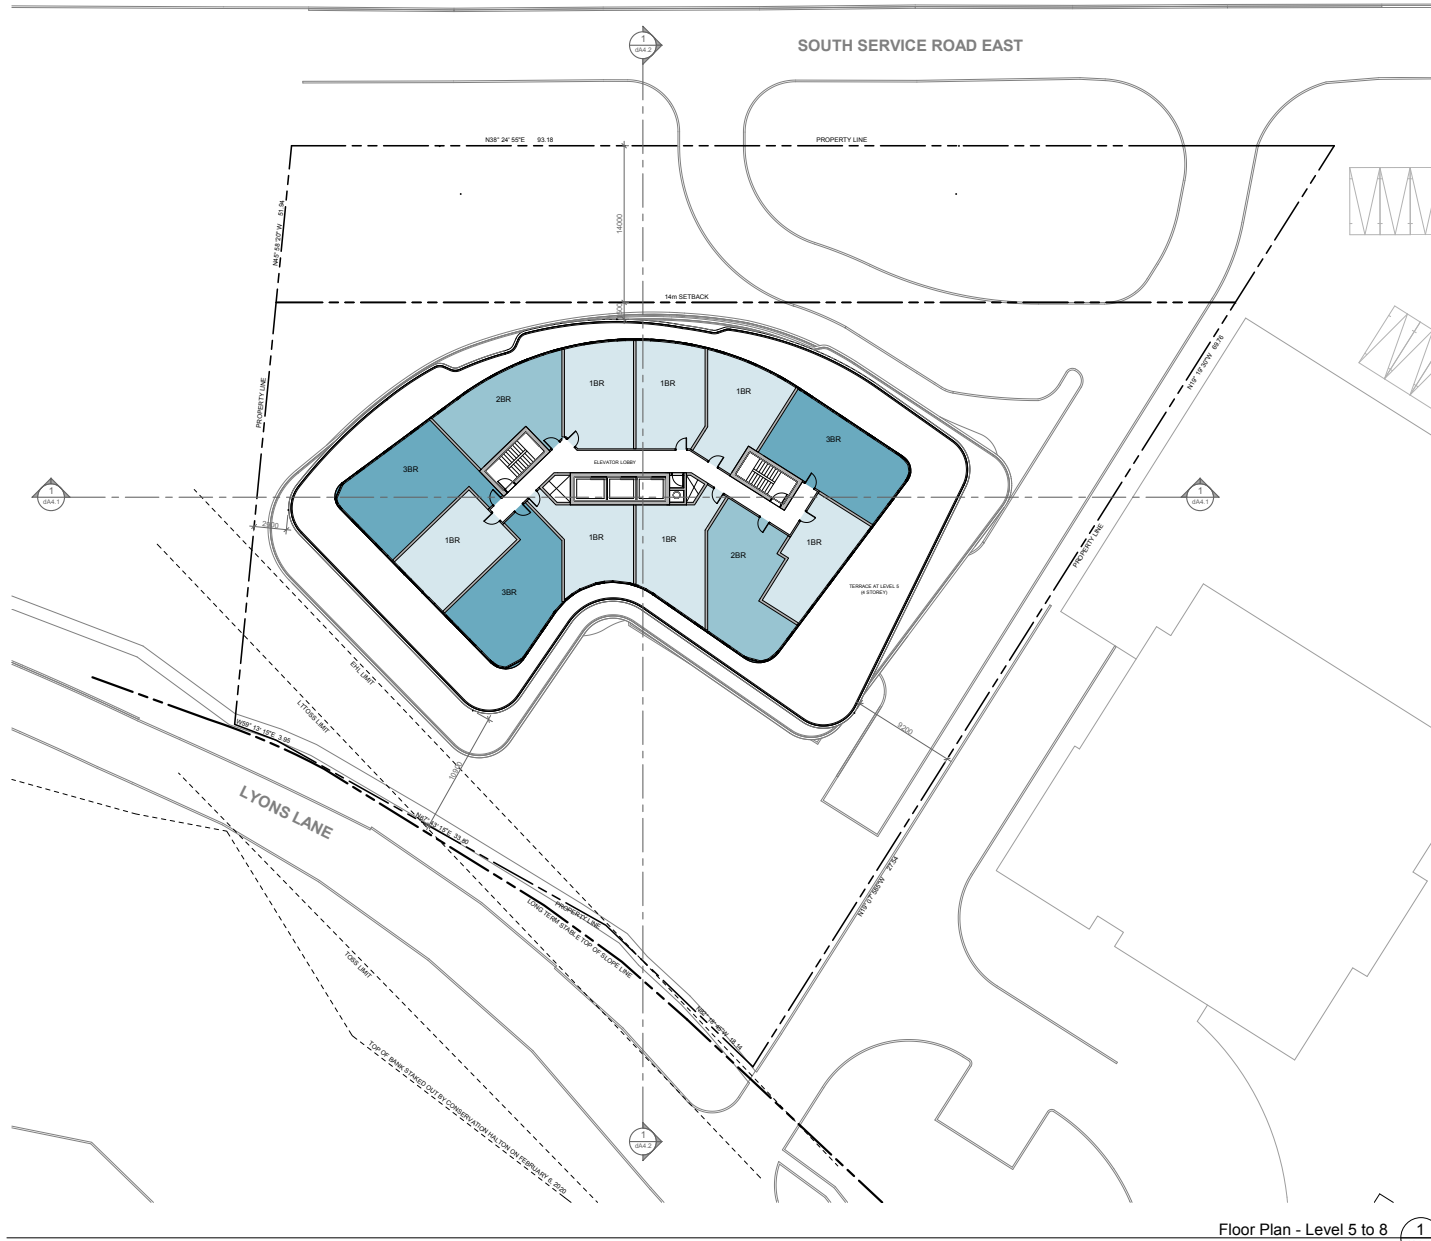

All Drawings, Specifications, and Related Documents are the Copyright of the Architect. The Architect reserves all rights to control all use of these documents for the intended purpose or as directed herein. Reproduction of these documents, without permission from the Architect, is strictly prohibited. The Architect's liability is limited to the services specifically stated in the contract documents and no other. 

This Drawing is Not to Be Used For Construction Until Signed By the Architect.
Date:



KIRKOR ARCHITECTS AND PLANNERS
20 De Boers Dr. # 400 Toronto ON M3J 0H1
TEL 416 665 6060 kirkorarchitects.com

No.: Revision: Date:

1	Reasoning Submission	AUG. 31, 2021
No.	Issued For:	Date:

Drawing Title:

Floor Plan - Level 5 to 8

Project:
MGM Development

627 Lyons Lane
627 Lyons Lane, Oakville, ON


Scale:
1 : 200
Drawn By:
N.P.
Checked by:
A.L.
Project No.:
19-025
Date:
August 31, 2021
Drawing No.:



Floor Plan - Level 5 to 8
1 : 200



dA2.08

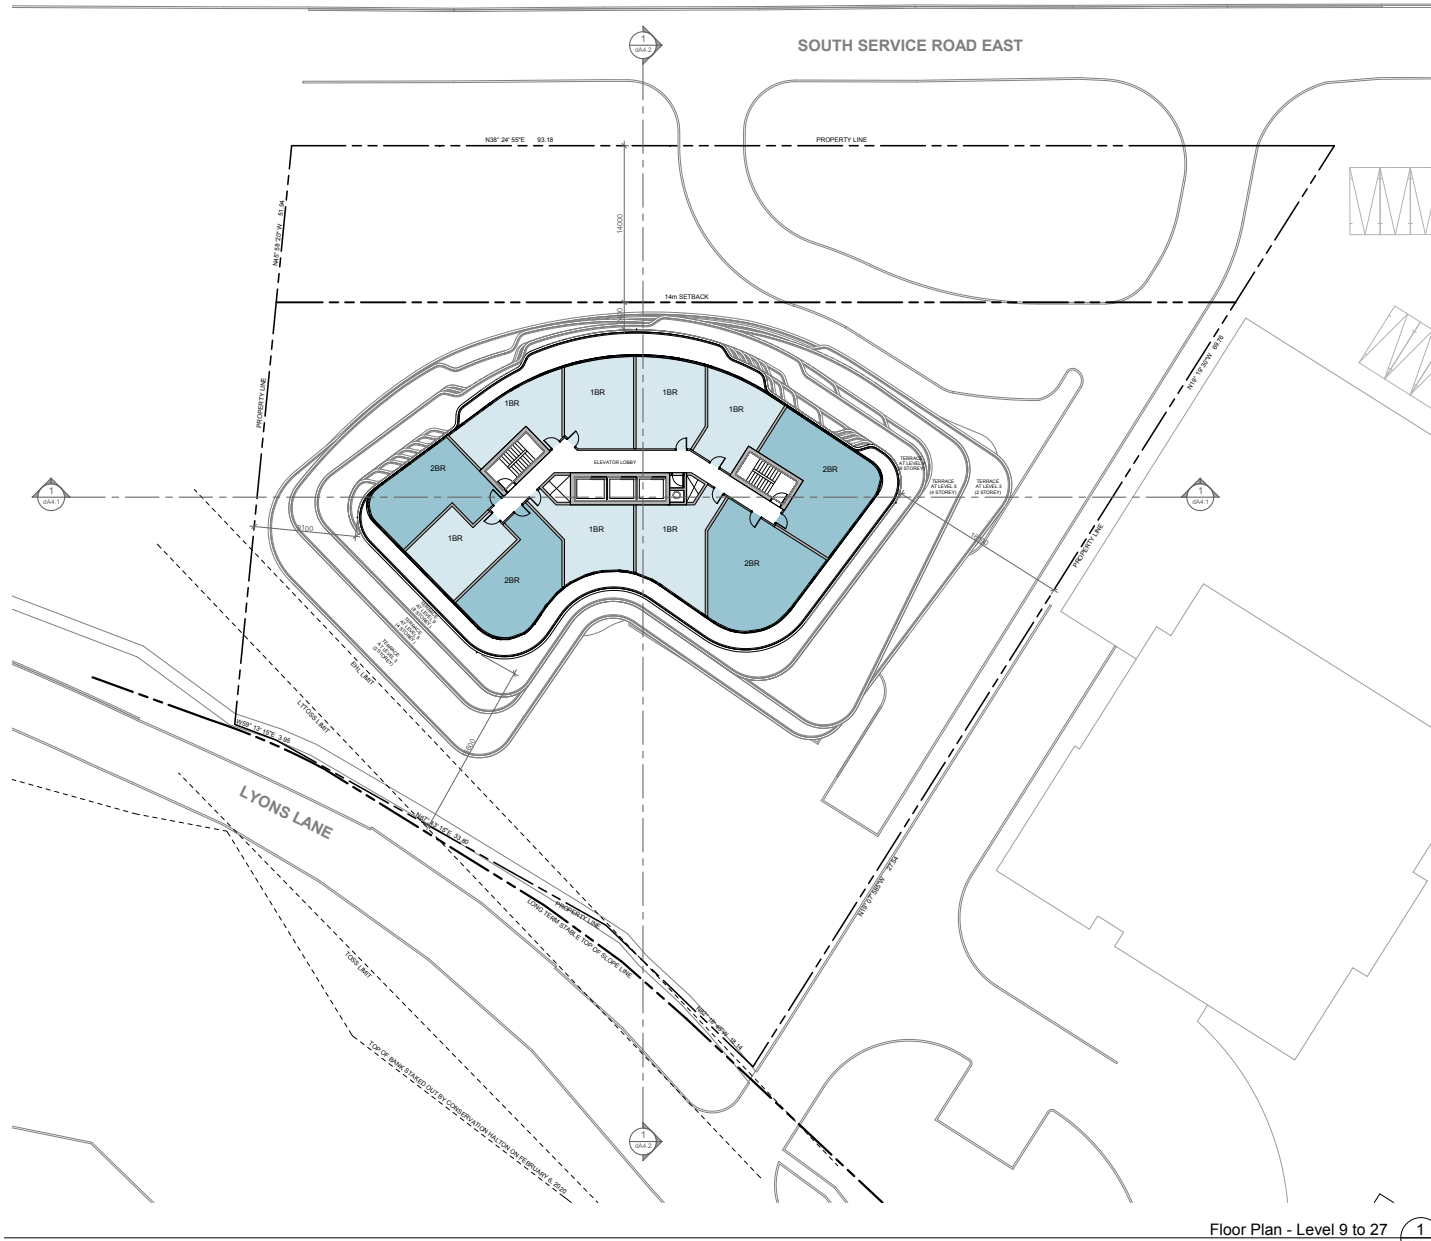

All Drawings, Specifications, and Related Documents are the Copyright of the Architect. The Architect reserves all rights to control all use of these documents for the intended purpose and in all media. Reproduction of these documents, without permission from the Architect, is strictly prohibited. The Architect's liability is limited to the professional services provided and does not extend to the intended purpose or use of these documents, nor does it extend to the intended purpose or use of these documents by the Architect.

This Drawing is Not to Be Used For Construction Until Signed By the Architect.
Date:



KIRKOR ARCHITECTS AND PLANNERS
20 De Boers Dr. # 400 Toronto ON M3J 0H1
TEL: 416 665 6060 kirkorarchitects.com

No.: Revision: Date:

1	Reasoning Submission	AUG. 31, 2021
No.	Issued For:	Date:

Drawing Title:

Floor Plan - Level 9 to 27

Project:
MGM Development

627 Lyons Lane
627 Lyons Lane, Oakville, ON

Scale:
1 : 200

Drawn By:
N.P.
Checked By:
A.L.
Project No.:
19-025
Date:
August 31, 2021
Drawing No.:



Floor Plan - Level 9 to 27
1 : 200



dA2.09

