


Legend

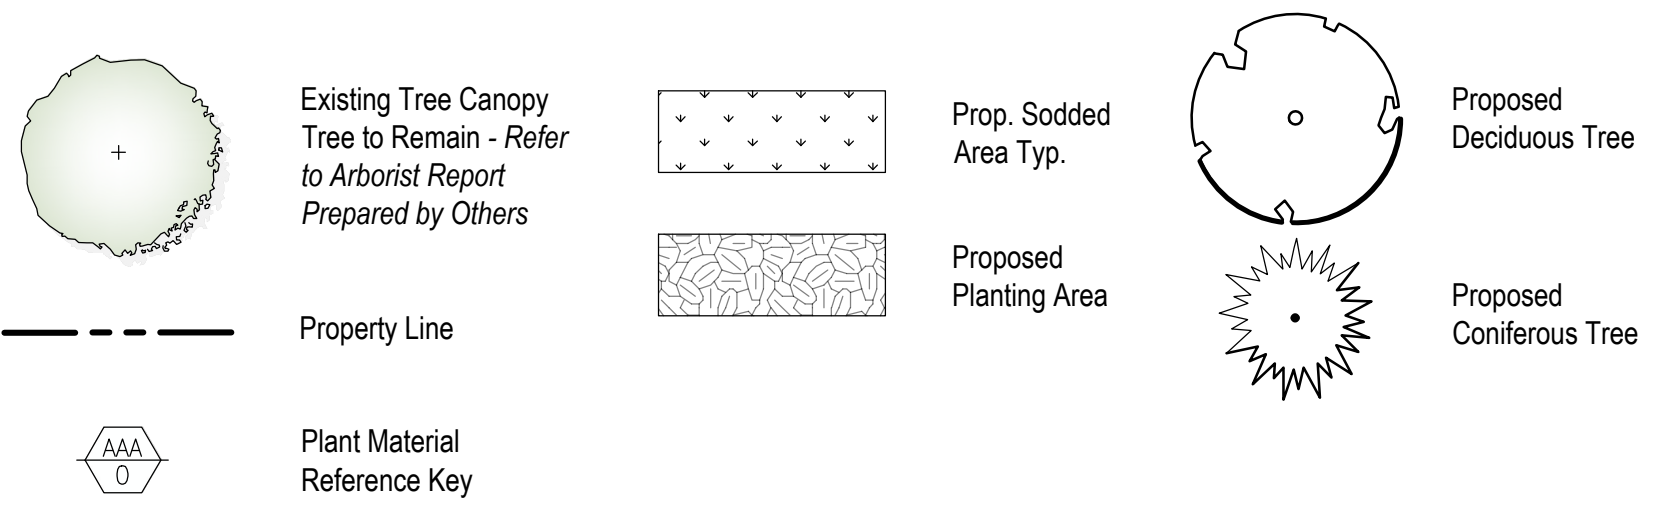

Key Map

Proposed Plant Material List

KEY	QNTY	BOTANICAL NAME	COMMON NAME	HT/CAL	SPREAD	ROOT	DROUGHT TOLERANT	NATIVE	REMARKS
DECIDUOUS TREES									
ARS		Acer rubrum 'Autumn Spire'	Autumn Spire Maple	70 mm		B.&B.	High	Yes	Full Form
PCC		Pyrus calleryana 'Chanticleer'	Chanticleer Pear	70 mm		B.&B.	High	Yes	Full Form
QPG		Quercus palustris 'Pringreen'	Green Pillar Pin Oak	70 mm		B.&B.	High	Yes	Full Form
QRB		Quercus rubra	Red Oak	70 mm		B.&B.	High	Yes	Full Form
CONIFEROUS COLUMNAR									
TOB		Thuja occidentalis 'Brandon'	Brandon Cedar	175 cm		B.&B.	High	Yes	Full Form
TOE		Thuja occidentalis 'Emerald'	Emerald Cedar	175 cm		B.&B.	High	Yes	Full Form
DECIDUOUS SHRUBS									
BXG		Buxus 'Green Mound'	Green Mound Boxwood	30 cm		C.G.	High	Yes	Full Form
EFS		Euonymus fortunei 'Sarcodie'	Sarcodie Euonymus			C.G.	Yes	No	Full Form
HPB		Hydrangea paniculata 'Bombshell'	Dwarf Bombshell Hydrangea	60 cm		5 gal.	No	No	Full Form
PERENNIALS & GRASSES									
ABB		Astilbe 'Bridal Veil'	Bridal Veil White Astilbe			2 Gal.	High	Yes	Full Form
PAF		Pennisetum alopecuroides	Fountain Grass			2 Gal.	Yes	No	Full Form
PLS		Perovskia atriplicifolia 'Little Spire'	Little Spire Russian Sage			2 Gal.	Yes	No	Full Form

MARTON SMITH LANDSCAPE ARCHITECTS
 170 The Donway W Suite 206
 Toronto, Ontario, Canada. M3C 2G3
 tel. 416.492.9966 | email. info@msla.ca

Architect:

JASON CUTAJAR ARCHITECTURAL DESIGN
 114 Avenue Road, Suite 200, Toronto, Ontario M5R 2C9

Client/Owner:

Municipality:

OAKVILLE

Notes:

02	Revised per Arborist Report	25/01/22
01	Issued for Review	26/11/21
No.	Revision	Date

North:

Stamp:

Project:
Proposed 2 Storey Residential Development
 3308 Lakeshore Road W
 Oakville, Ontario

Scale: **1:200** Date: **Nov 2021**

Drawn By: **S.L.** Checked By: **L.M.**

Drawing Title:
Tree Planting & Compensation Plan

Project No. **21185** Sheet No. **L1-01**

All information contained in these plans shall be checked by the contractor. All discrepancies shall be reported to the Landscape Architect (L.A.) before commencing with construction. All drawings have copyright and shall remain the property of the Landscape Architect. Copying or any reproduction in part or whole that is not permitted without the consent of L.A. A drawing shall not be used for construction unless sealed & signed. NOTE FOR ANY AND ALL GRADING INFORMATION REFER TO SITE GRADING ENGINEERING DRAWINGS. NO SLOPES ARE TO EXCEED 3:1. PROPERTY LINES AND SETBACKS MUST BE CONFIRMED BY CONTRACTOR PRIOR TO CONSTRUCTION. ANY AND ALL RETAINING WALLS MUST BE APPROVED BY STRUCTURAL ENGINEER PRIOR TO CONSTRUCTION. DO NOT SCALE DRAWINGS. PRELIMINARY NOT FOR CONSTRUCTION. THESE DRAWINGS ARE NOT TO BE USED FOR CONSTRUCTION UNTIL COUNTERSIGNED BY L.A. ARCHITECT. DATE: _____