



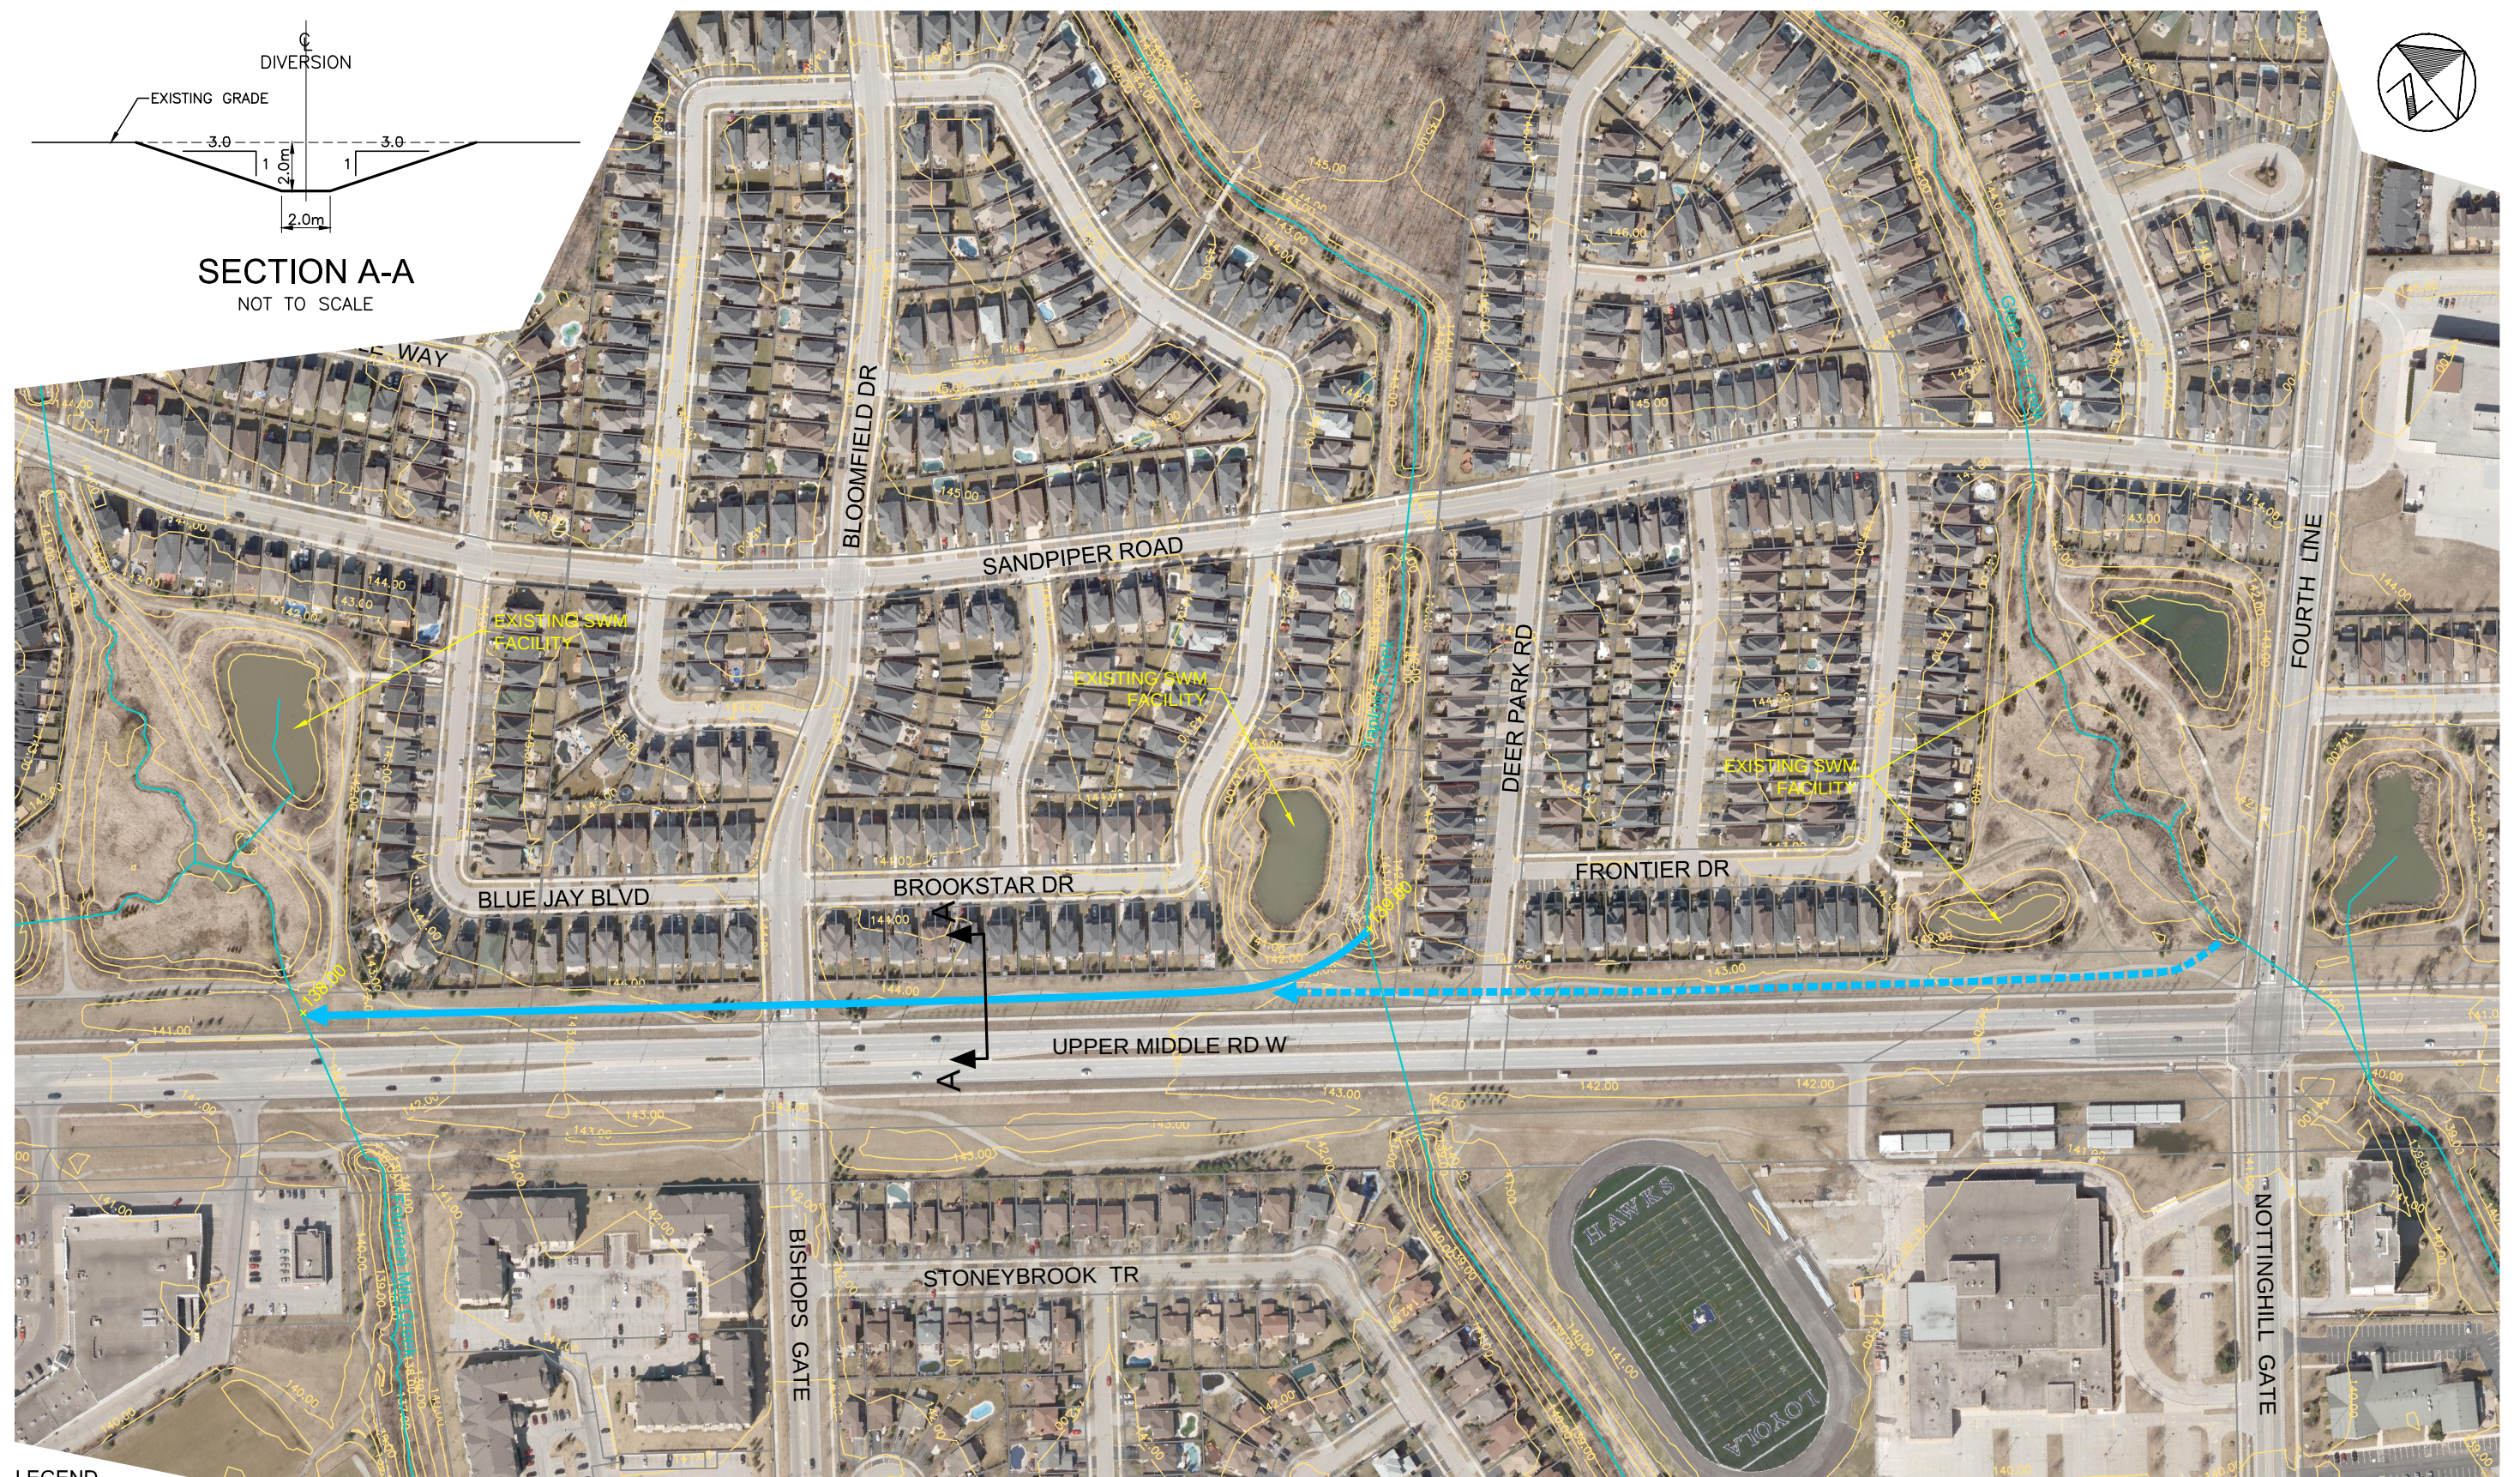

- LEGEND**
- WATERCOURSE
 - CONTOUR (1m)
 - FLOW DIVERSION
 - POTENTIAL ADDITIONAL FLOW DIVERSION


FOURTEEN MILE CREEK
McCRANEY CREEK SYSTEM FLOOD
MITIGATION OPPORTUNITIES STUDY
TOWN OF OAKVILLE

FLOW DIVERSION 'D3'

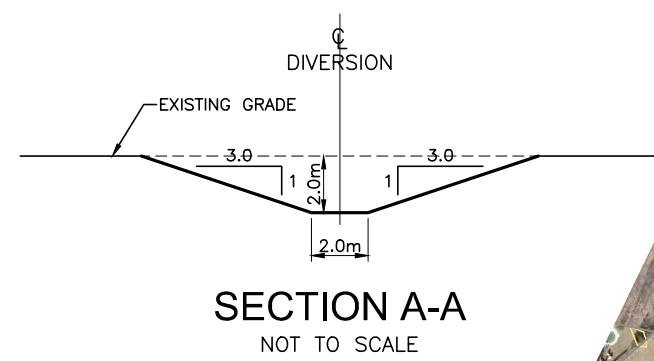


SCALE VALID ONLY FOR 24"x36" VERSION	
Scale	1:1500
	0 15 30 60
Consultant File No. TP111031	
Figure No. 7	

P:\Work\111031\water\dwg\July2013\Fig5-7_Diversions.dwg

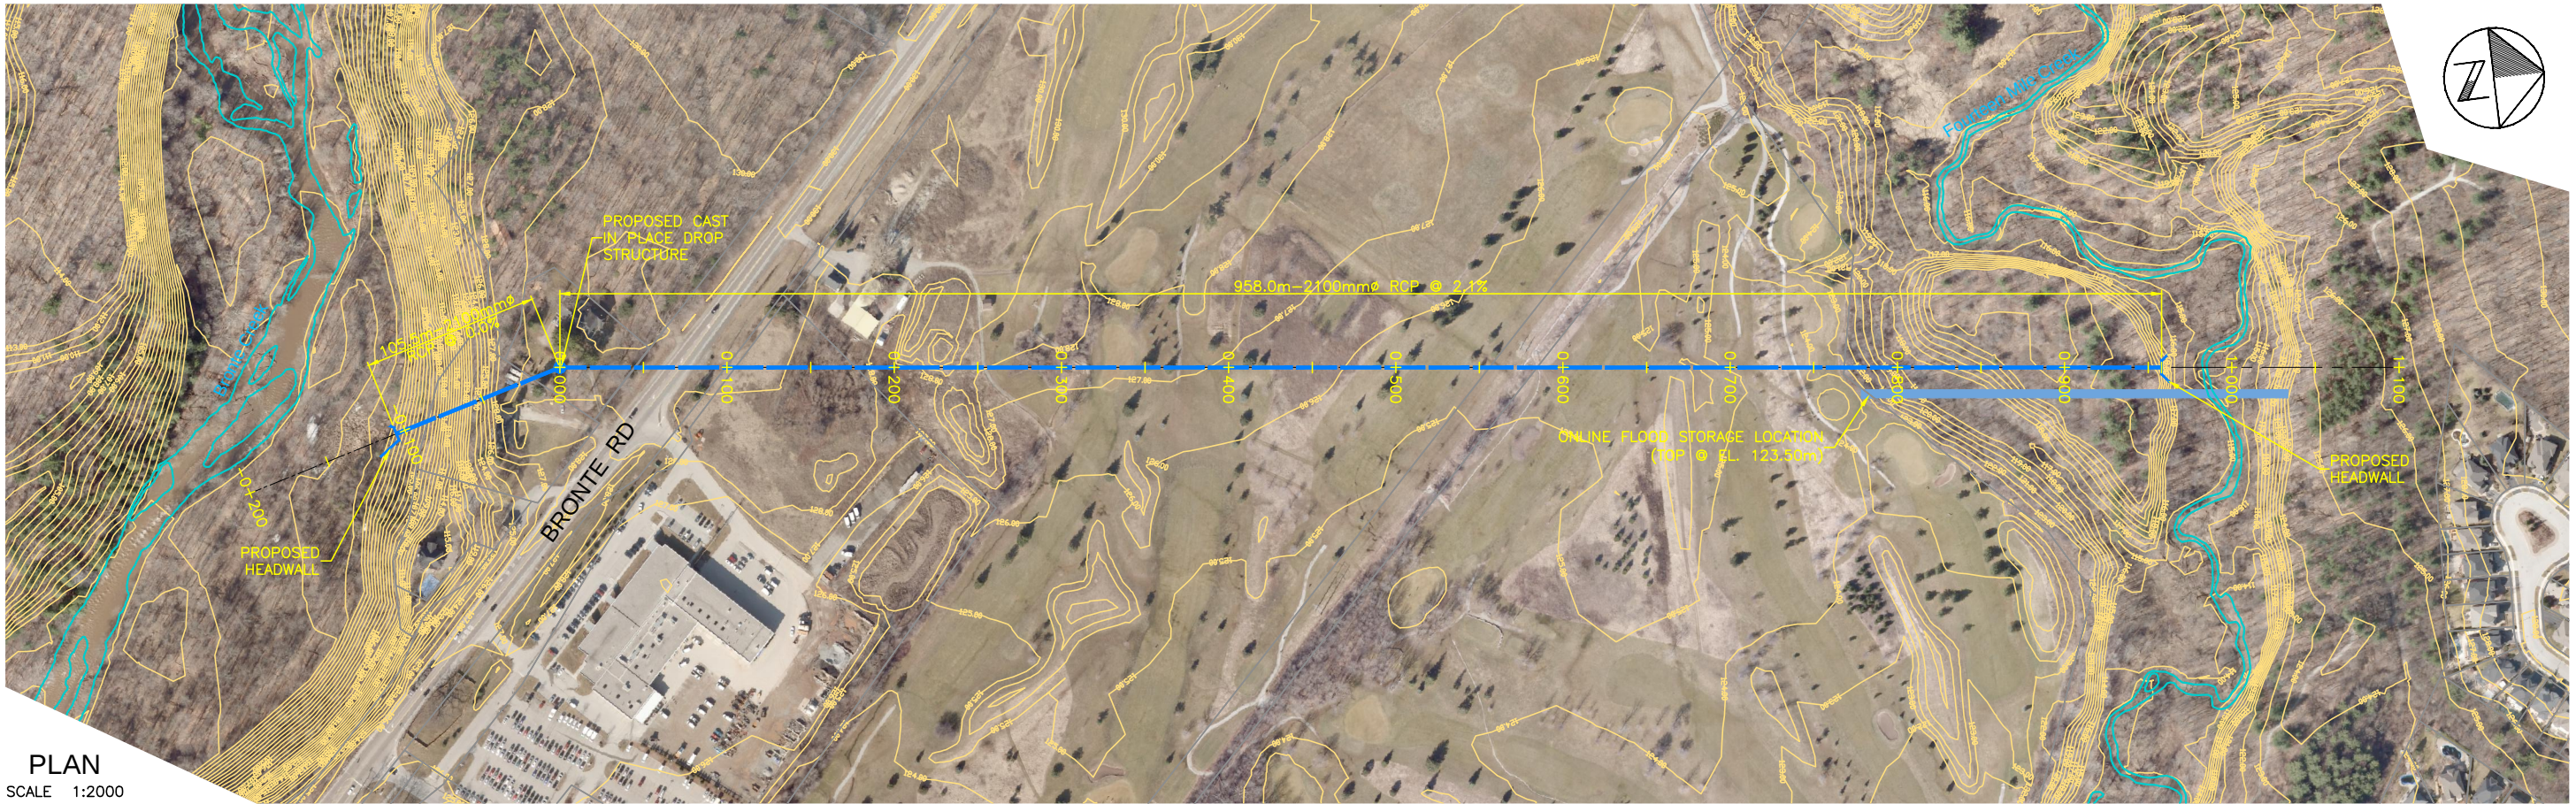

PLAN
SCALE 1:2000

- LEGEND**
- WATERCOURSE
 - CONTOUR (1m)

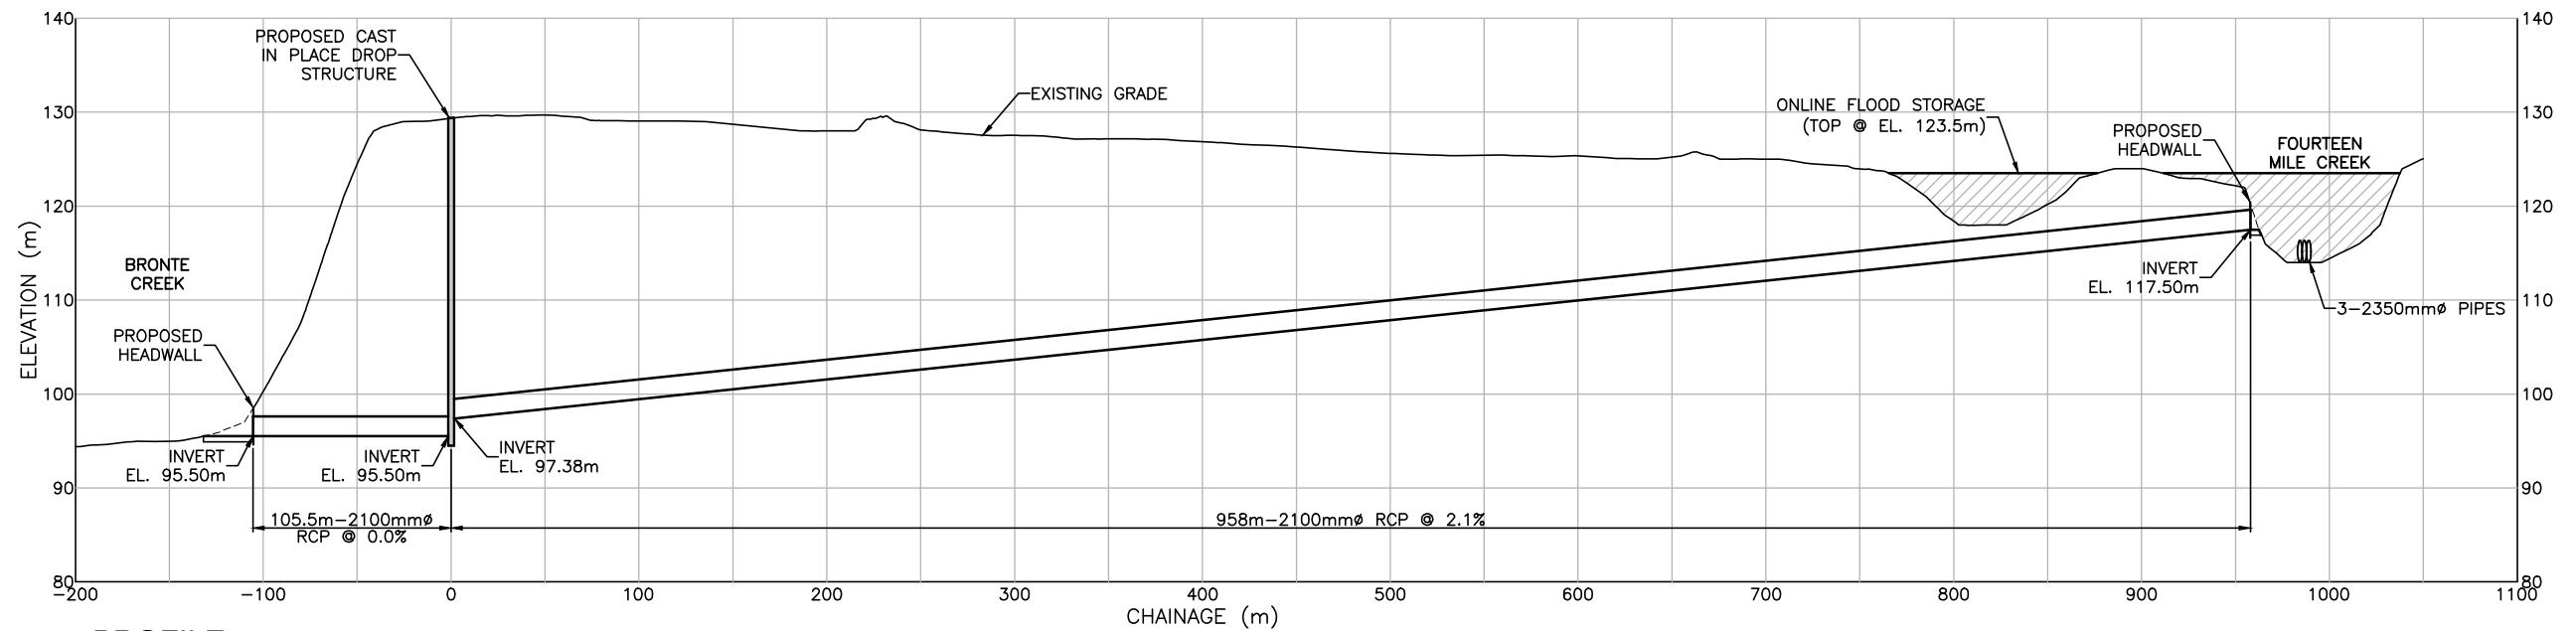

PROFILE
SCALE
VERTICAL 1:400
HORIZONTAL 1:2000

FOURTEEN MILE CREEK McCRANEY CREEK SYSTEM FLOOD MITIGATION OPPORTUNITIES STUDY TOWN OF OAKVILLE		FLOW DIVERSION TUNNEL 'P1' ALTERNATIVE 'B'		SCALE VALID ONLY FOR 24"x36" VERSION Scale 1:2000 0 20 40 80 Consultant File No. TP111031 Figure No. 9	
--	--	---	--	--	--