


GRAYDON BANNING LIMITED
TOWN FILE NO. 24T-15006/1324
NAK PROJ. NO. 20-228


MARTILLAC ESTATES INC
TOWN FILE NO. 24T-16005-1324
NAK PROJ. NO. 20-220

CONTRACTOR SHALL CHECK ALL DIMENSIONS ON THE WORK AND REPORT ANY DISCREPANCY TO THE LANDSCAPE ARCHITECT BEFORE PROCEEDING. ALL DRAWINGS AND SPECIFICATIONS ARE THE PROPERTY OF THE LANDSCAPE ARCHITECT AND MUST BE RETURNED AT THE COMPLETION OF THE WORK. THIS DRAWING IS NOT TO BE USED FOR CONSTRUCTION UNTIL SIGNED BY THE LANDSCAPE ARCHITECT.

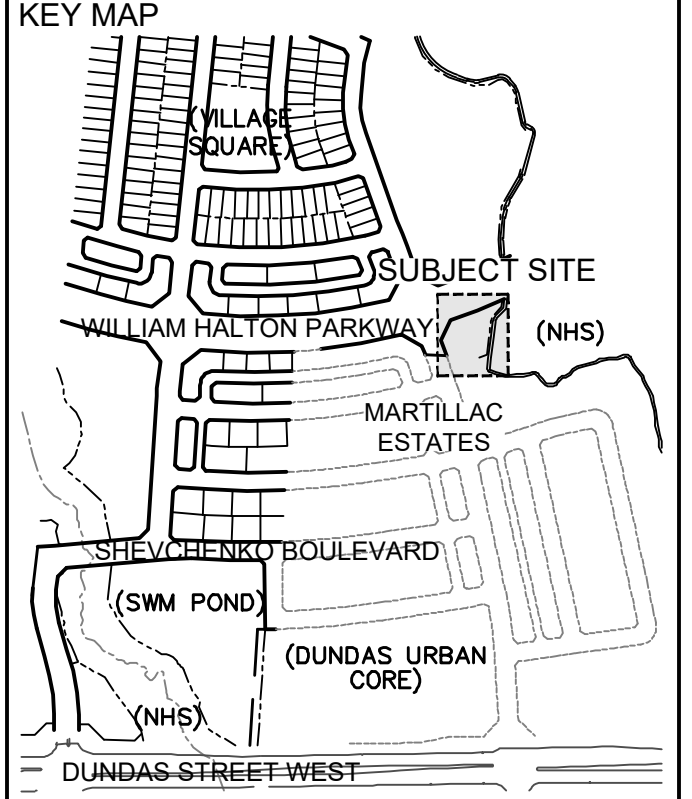

| REVISIONS | | |
|-----------|-------------------------------|------------|
| 3 | Issued for 2nd SPA Submission | July 25/25 |
| 2 | Issued for 1st SPA Submission | Feb. 28/25 |
| 1 | Issued for Client Review | Feb. 13/25 |
| No. | Description | Date |

CITY APPROVAL STAMP

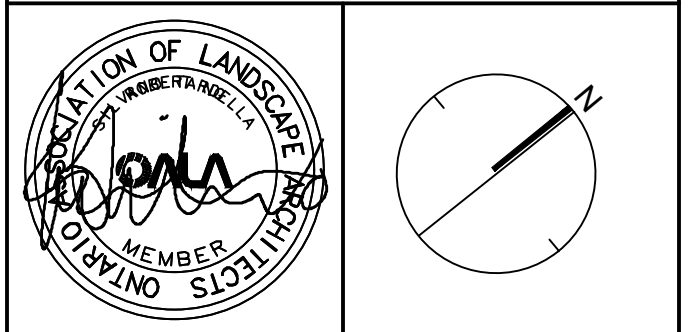

NAK
design strategies
421 RONCESVALLES AVENUE, TORONTO, ON M6R 2N1 CANADA
T 416.340.8700 F 416.340.7100 NAKDESIGNSTRATEGIES.COM

PROJECT
BLOCK 185
Oakville, Ontario

OWNER
GRAYDON BANNING LIMITED

TITLE
LAYOUT & SURFACING PLAN

DATE: NOV. 2024
SCALE: 1:100
DRAWN: JG
CHECKED: JV
JOB NO.: 20-228

SHEET
L100