

DRAWING INDEX

LA-00-MASTER PLAN

LA-100-LANDSCAPE LAYOUT PLAN

LA-201-PLANTING PLAN

LA-202-PLANTING PLAN

LA-203-PLANTING PLAN

LA-204-PLANTING PLAN

LA-301-TREE CANOPY PLAN

LA-302-TREE CANOPY PLAN

LA-303-TREE CANOPY PLAN


LA-304-TREE CANOPY PLAN

LD-100-LANDSCAPE DETAILS

LD-101-LANDSCAPE DETAILS

LD-102-LANDSCAPE DETAILS

LD-103-LANDSCAPE NOTES

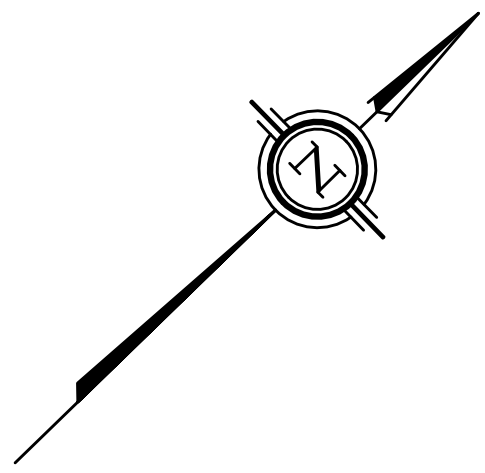

OAKVILLE, ONTARIO
NEW WAREHOUSE AND FUEL FACILITY


COSTCO
WHOLESALE
CORPORATION

999 LAKE DRIVE
ISSAQUAH, WA 98027
T: 425.313.8100
Costco.com



NORTH

KEY PLAN
NTS

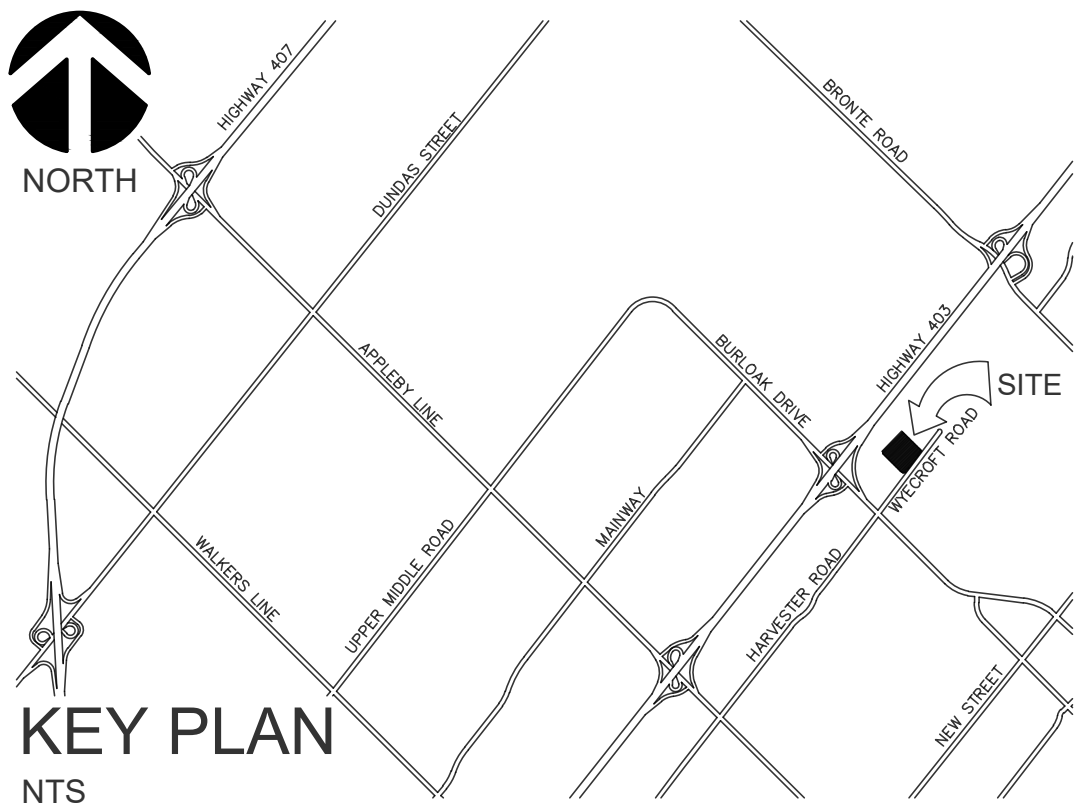

9	RE-ISSUED FOR SPA	GM/SI	2025-10-10	-
8	ISSUED FOR PERMIT	GM/SI	2025-08-08	-
7	ISSUED FOR 90% CD	SI	2025-07-10	-
6	RE-ISSUED FOR SPA (SP-49)	ST	2025-05-30	-
5	RE-ISSUED FOR SPA	GM	2024-07-30	-
REVISIONS		BY	DATE	APPR.

ISSUED FOR APPROVAL, NOT FOR CONSTRUCTION
ALL PREVIOUS ISSUES OF THIS DRAWING ARE SUPERSEDED

SHEET TITLE
MASTER PLAN

CONSULTANT



DESIGNED SI	DRAWN GM/SI	CHECKED BV/ST
SCALE 1:1000	DATE MAY 26, 2025	
PROJECT NUMBER 211-08276-00	DWG. NUMBER LA-00	