



All Drawings, Specifications, and Related Documents are the Copyright of the Architect. The Architect retains all rights to control all uses of these documents for the intended issuance/use as identified below. Reproduction of these Documents, without permission from the Architect, is strictly prohibited. The Authorities Having Jurisdiction are permitted to use, distribute, and reproduce these drawings for the intended issuance as noted and dated below, however the extended permission to the Authorities Having Jurisdiction in no way debases or limits the Copyright of the Architect, or control of use of these documents by the Architect.

Do not scale the drawings.
This Drawing Is Not To Be Used For Construction Until Signed By The Architect.
Date:



KIRKOR ARCHITECTS AND PLANNERS
20 De Boers Dr. # 400 Toronto ON M3J 0H1
TEL 416 665 6060 kirkorarchitects.com

No.:	Revision:	Date:
2	Rezoning Re-submission	APR. xx, 2022
1	Rezoning Submission	AUG. 31, 2021
No.	Issued For:	Date:

Drawing Title:
Elevation - East


Project:
MGM Development

627 Lyons Lane
627 Lyons Lane, Oakville, ON

Scale:
1 : 200
Drawn by:
N.P.
Checked by:
A.L.
Project No.:
19-025
Date:
April 20, 2022
Drawing No.:

Elevation - East 1
1 : 200

dA3.1

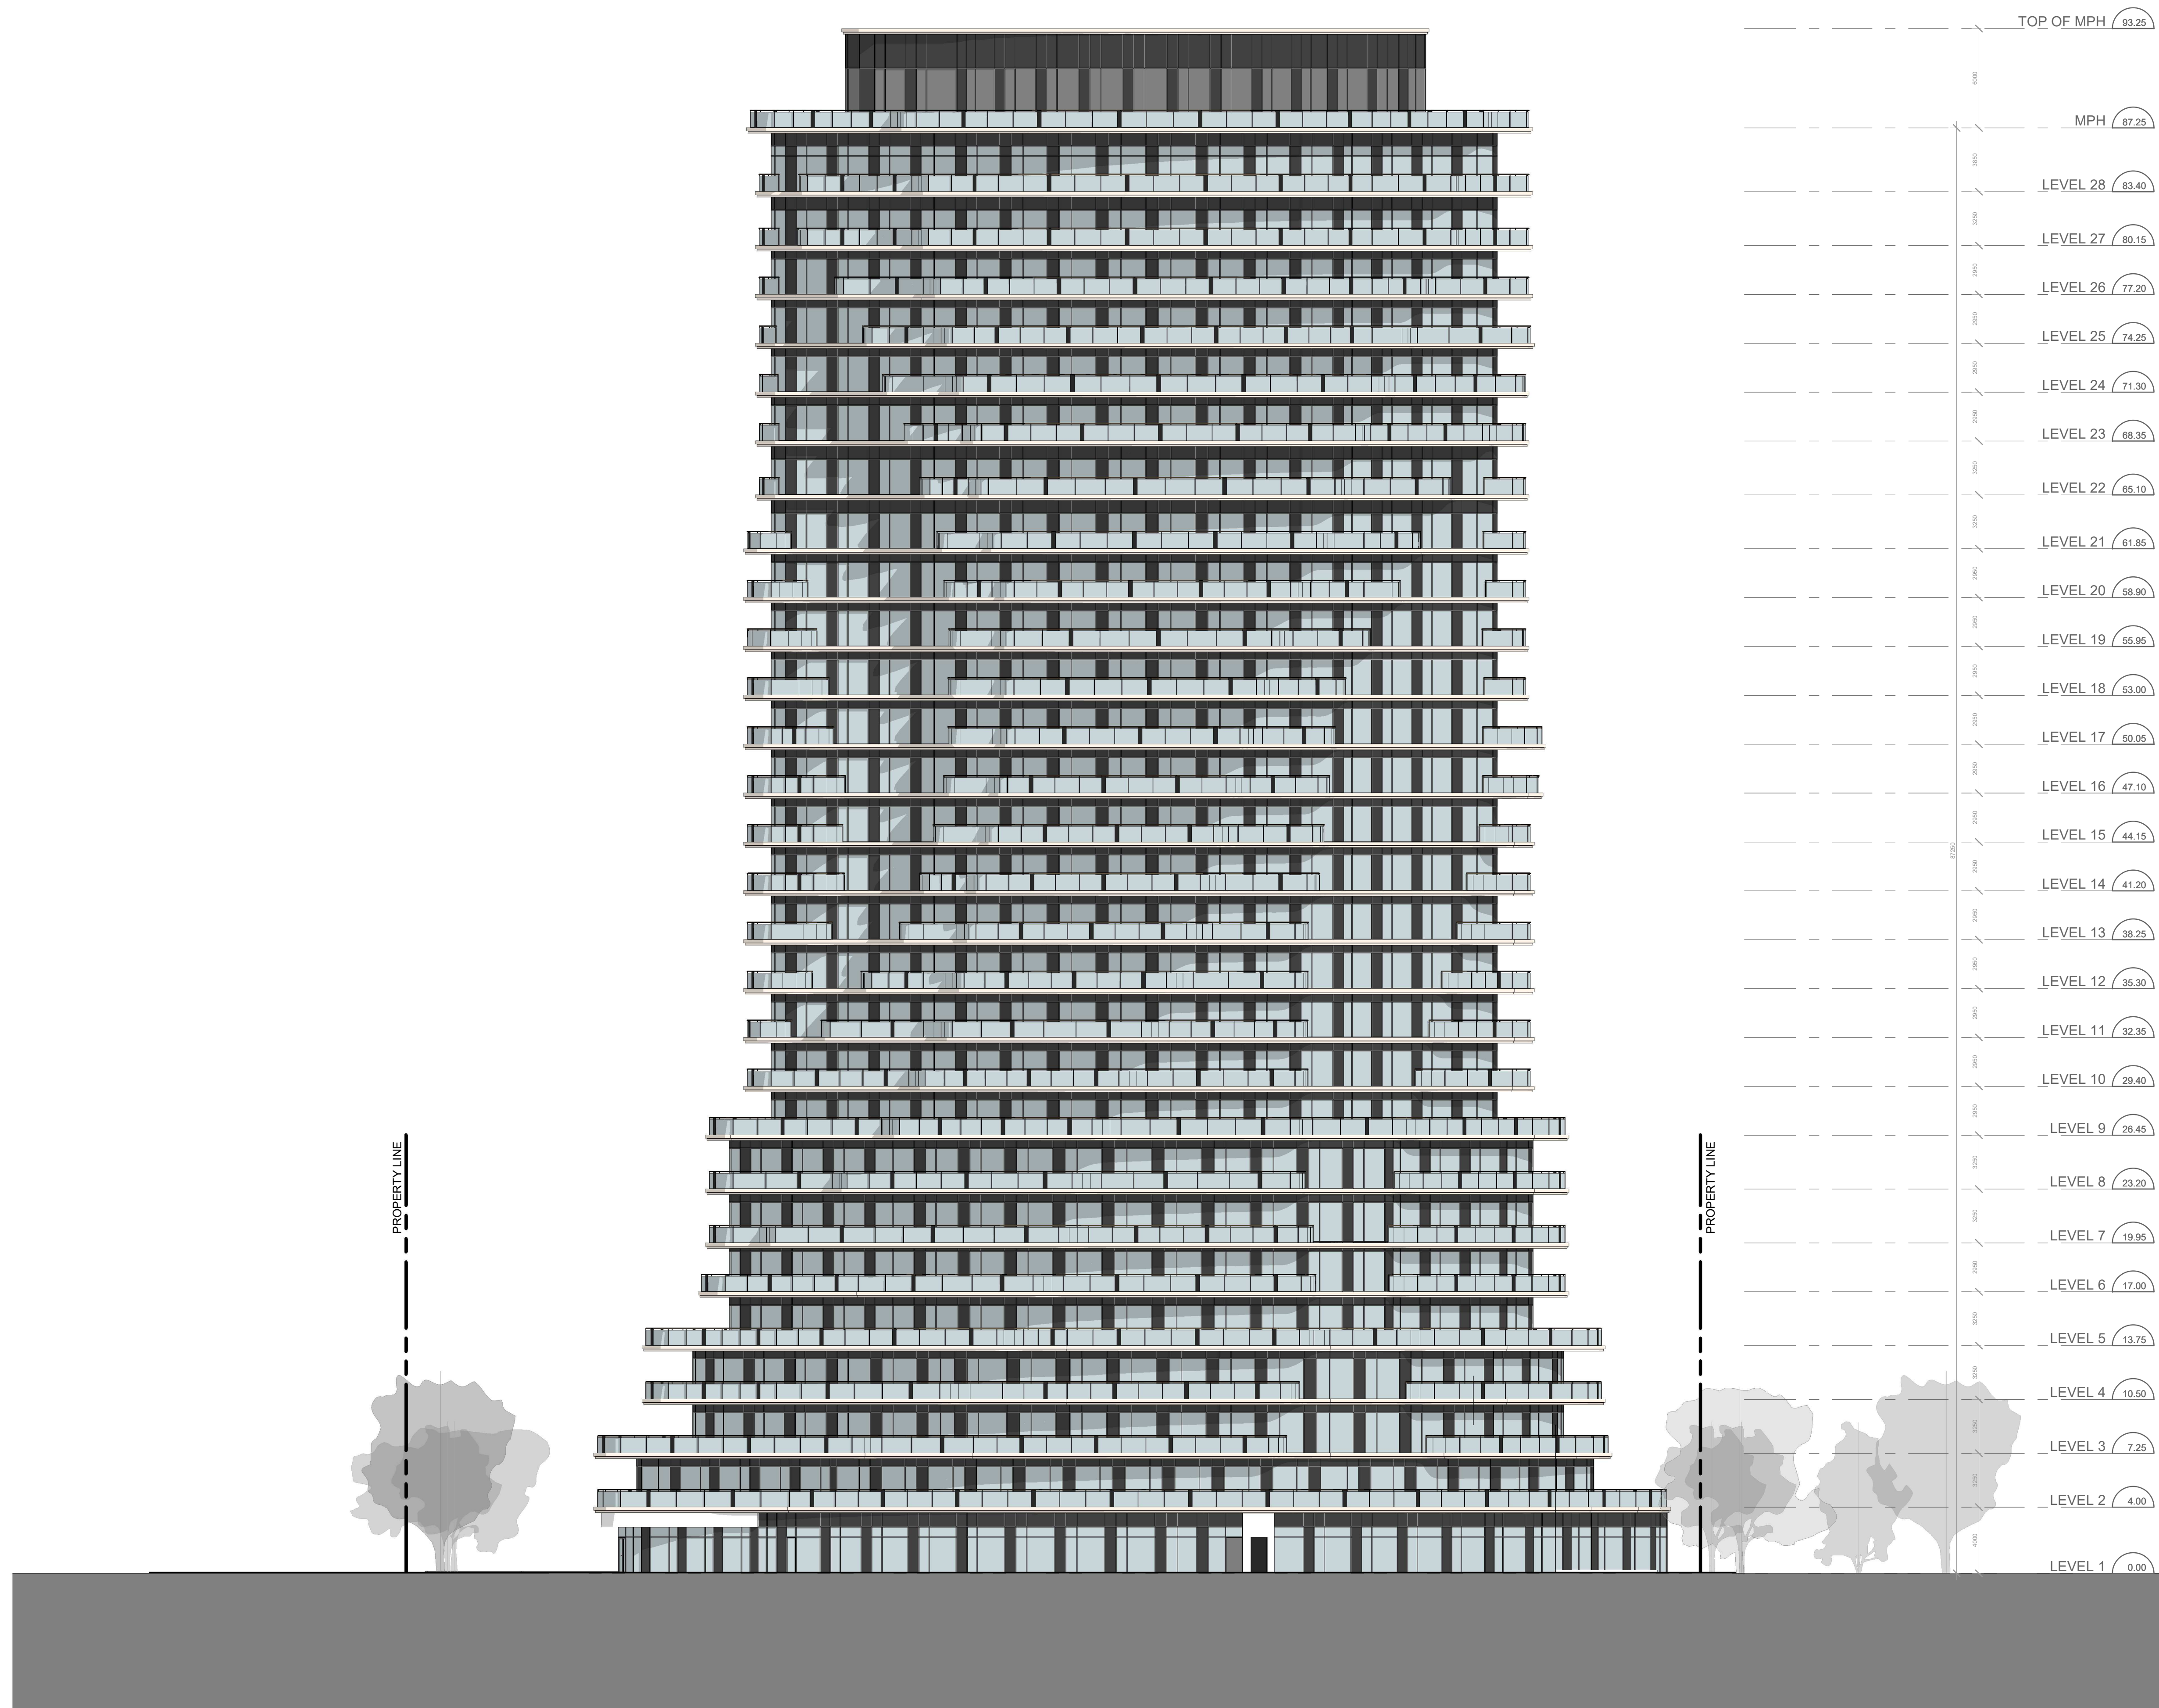

All Drawings, Specifications, and Related Documents are the Copyright of the Architect. The Architect retains all rights to control all uses of these documents for the intended issuance/use as identified below. Reproduction of these Documents, without permission from the Architect, is strictly prohibited. The Authorities Having Jurisdiction are permitted to use, distribute, and reproduce these drawings for the intended issuance as noted and dated below, however the extended permission to the Authorities Having Jurisdiction in no way debases or limits the Copyright of the Architect, or control of use of these documents by the Architect.

Do not scale the drawings.
This Drawing Is Not To Be Used For Construction Until Signed By The Architect.
Date:



KIRKOR ARCHITECTS AND PLANNERS
20 De Boers Dr. # 400 Toronto ON M3J 0H1
TEL 416 665 6060 kirkorarchitects.com

No.: Revision: Date:

2	Rezoning Re-submission	APR. xx, 2022
1	Rezoning Submission	AUG. 31, 2021
No.	Issued For:	Date:

Drawing Title:

Elevation - North

Project:
MGM Development

627 Lyons Lane
627 Lyons Lane, Oakville, ON

Scale:
1 : 200

Drawn by:
N.P

Checked by:
A.L

Project No.:
19-025


Date:
April 20, 2022

Drawing No.:

dA3.2

Elevation - North
1 : 200

1
dA3.2

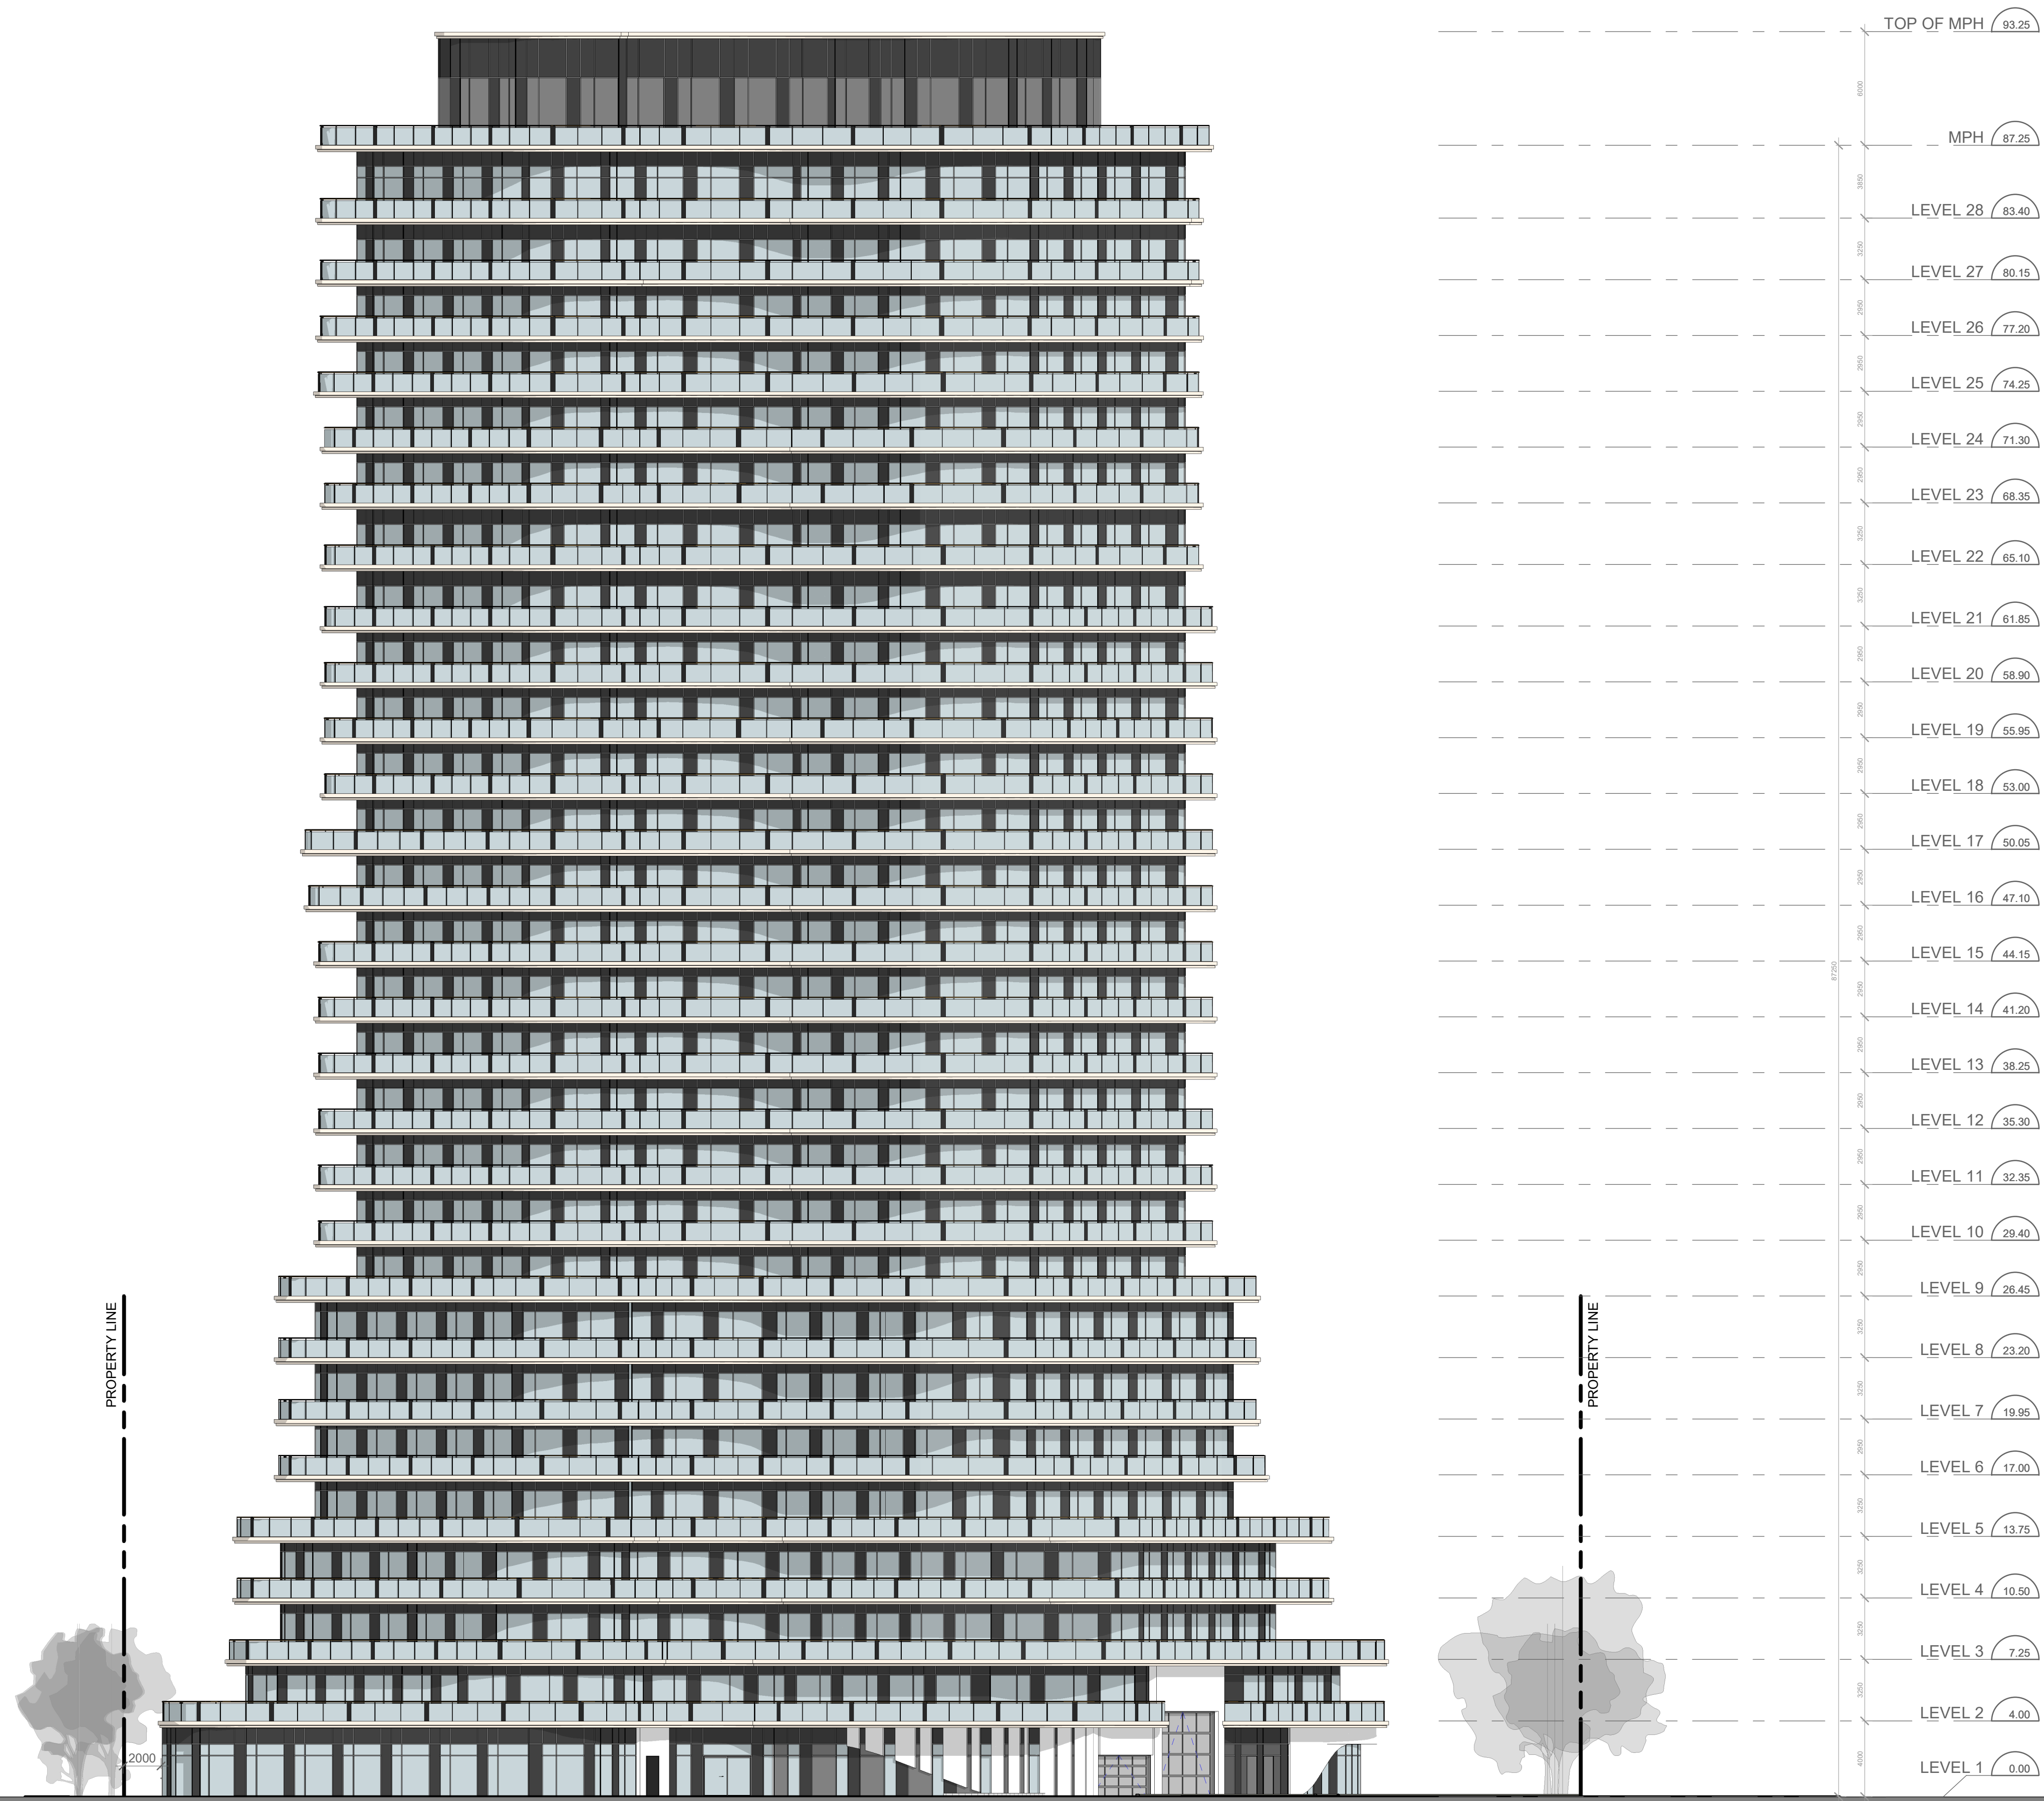

All Drawings, Specifications, and Related Documents are the Copyright of the Architect. The Architect retains all rights to control all uses of these documents for the intended issuance/use as identified below. Reproduction of these Documents, without permission from the Architect, is strictly prohibited. The Authorities Having Jurisdiction are permitted to use, distribute, and reproduce these drawings for the intended issuance as noted and dated below, however the extended permission to the Authorities Having Jurisdiction in no way debases or limits the Copyright of the Architect, or control of use of these documents by the Architect.

Do not scale the drawings.
This Drawing Is Not To Be Used For Construction Until Signed By The Architect.
Date:



KIRKOR ARCHITECTS AND PLANNERS
20 De Boers Dr. # 400 Toronto ON M3J 0H1
TEL 416 665 6060 kirkorarchitects.com

No.: Revision: Date:

2	Rezoning Re-submission	APR. xx, 2022
1	Rezoning Submission	AUG. 31, 2021
No.	Issued For:	Date:

Drawing Title:

Elevation - South

Project:
MGM Development

627 Lyons Lane
627 Lyons Lane, Oakville, ON

Scale:
1 : 200

Drawn by:
N.P

Checked by:
A.L

Project No.:
19-025

Date:
April 20, 2022

Drawing No.:

dA3.4

Elevation - South 1
1 : 200



Elevation - West
1 : 200

1
dA3.3

All Drawings, Specifications, and Related Documents are the Copyright of the Architect. The Architect retains all rights to control all uses of these documents for the intended issuance/use as identified below. Reproduction of these Documents, without permission from the Architect, is strictly prohibited. The Authorities Having Jurisdiction are permitted to use, distribute, and reproduce these drawings for the intended issuance as noted and dated below, however the extended permission to the Authorities Having Jurisdiction in no way debases or limits the Copyright of the Architect, or control of use of these documents by the Architect.

Do not scale the drawings.
This Drawing Is Not To Be Used For Construction Until Signed By The Architect.
Date:



KIRKOR ARCHITECTS AND PLANNERS
20 De Boers Dr. # 400 Toronto ON M3J 0H1
TEL 416 665 6060 kirkorarchitects.com

No.:	Revision:	Date:

2	Rezoning Re-submission	APR. xx, 2022
1	Rezoning Submission	AUG. 31, 2021
No.	Issued For:	Date:

Drawing Title:

Elevation - West

Project:
MGM Development

627 Lyons Lane

627 Lyons Lane, Oakville, ON

Scale:
1 : 200

Drawn by:
N.P

Checked by:
A.L

Project No.:
19-025

Date:
April 20, 2022

Drawing No.:

dA3.3