



# Mattamy Joshua Creek Phase 3

## Blocks 703 and 704 Conceptual Siting Plan

### Walkway

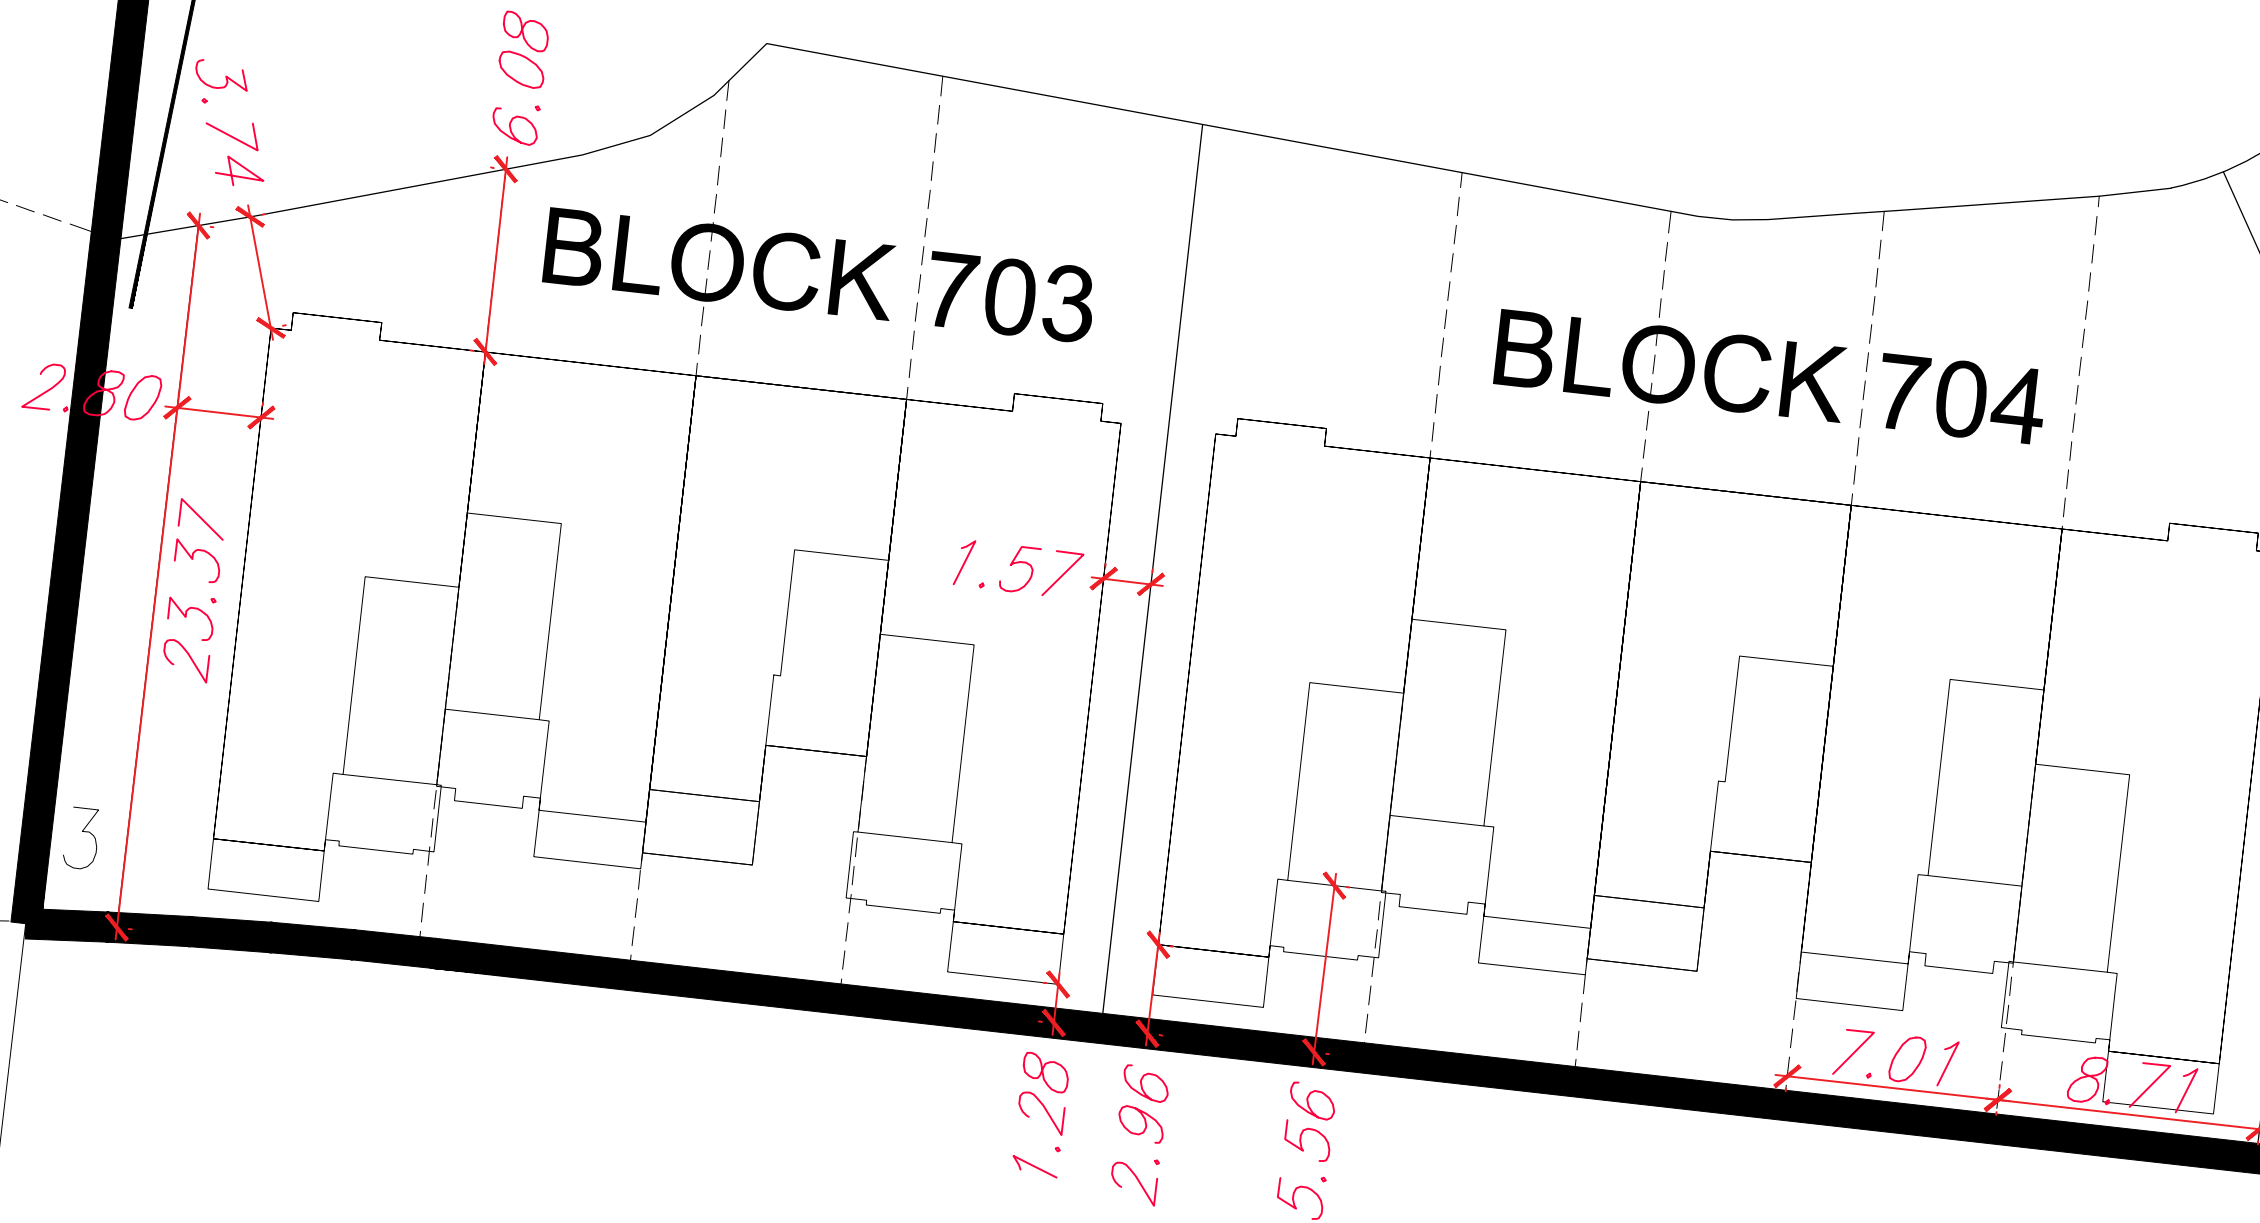

KEY PLAN

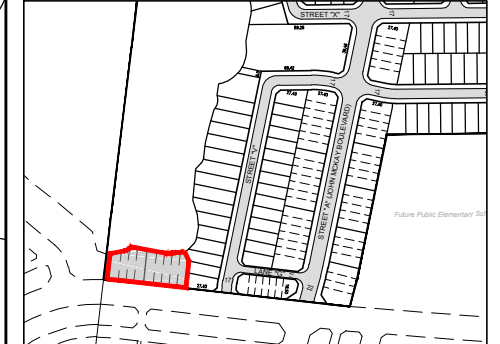

Subject Blocks



Scale 1:250

April 18, 2022



206-277 Lakeshore Road East  
Oakville, Ontario L6J 1H9  
T: 905-257-0227  
info@korsiak.com