


LANDSCAPE PLAN (Final Condition)  
1:500

Botanical Name	Common Name	QTY.	Caliper at Breast ht	Height/Spread	Condition
<b>TREES</b>					
Acer x freemanii 'Jeffersred'	Autumn Blaze Maple	16	60mm		WB/B&B
Acer saccharum	Sugar Maple	6	60mm		WB/B&B
Acer saccharinum	Silver Maple	14	60mm		WB/B&B
Celtis occidentalis	Common Hackberry	10	60mm		WB/B&B
Carpinus betulus 'Fastigiata'	Pyramidal European Hornbeam	15	60mm		WB/B&B
Gleditsia triacanthos var. inermis 'Skyline'	Skyline Honeylocust	8	60mm		WB/B&B
Gymnocladus dioicus	Kentucky Coffee Tree	8	60mm		WB/B&B
Liriodendron tulipifera	Tulip Tree	3	60mm		WB/B&B
Nyssa sylvatica	Sourgum	6	60mm		WB/B&B
Quercus macrocarpa	Bur Oak	7	60mm		WB/B&B
Quercus rubra	Northern Red Oak	11	60mm		WB/B&B
Quercus robur 'Fastigiata'	Pyramidal English Oak	12	60mm		WB/B&B
Tilia americana	Basswood	9	60mm		WB/B&B
<b>SHRUBS</b>					
Amelanchier canadensis (Multistem)	Serviceberry	125			WB/B&B
Cornus sericea	Red Osier Dogwood	99		175cm ht	pot
Diervilla lonicera	Bush Honeysuckle	69		60cm ht	pot
Juniperus sabina	Savin Juniper	24		60cm spr	pot
Juniperus sabina 'Monard'	Moist Dense Juniper	131		60cm spr	pot
Physocarpus opulifolius 'Diabolo'	Common Ninebark	105		60cm ht	pot
Rosa rugosa	Rugosa Rose	47		60cm ht	pot
Sorbaria sorbifolia	False Spiraea	67		60cm ht	pot
Taxus x media 'Densaformis'	Dense Yew	46		60cm spr	pot
Taxus x media 'Hillii'	Hill Yew	14		60cm spr	pot
Viburnum lentago	Nannyberry	11		100cm ht	7 g pot
<b>PERENNIALS, GRASSES AND GROUNDCOVER</b>					
Calamagrostis acutiflora 'Karl Forester'	Festher Reed Grass	328		30cm ht.	1 g pot
Crossosmia x 'Lucifer'	Monbretia	113			1 g pot
Heuchera micrantha 'Palace Purple'	Palace Purple Heuchera	408		15cm ht.	1 g pot
Hemerocallis Stella D'Oro'	Stella D'Oro Daylily	303		15cm ht.	1 g pot
Nepeta faassenii 'Walkers Low'	Walkers Low Catmint	289		15cm ht.	1 g pot

**LEGEND**

- Proposed Deciduous Tree
- Property Line
- Proposed Evergreen Shrubs
- Proposed Deciduous Shrubs
- 150 mm min compacted depth Topsoil, Finegrade & Sod (Extent to be Confirmed Prior to Tendering)
- Ornamental Grasses
- Perennials
- Concrete Paving
- Bike Ring
- Bench
- Trash Receptacle

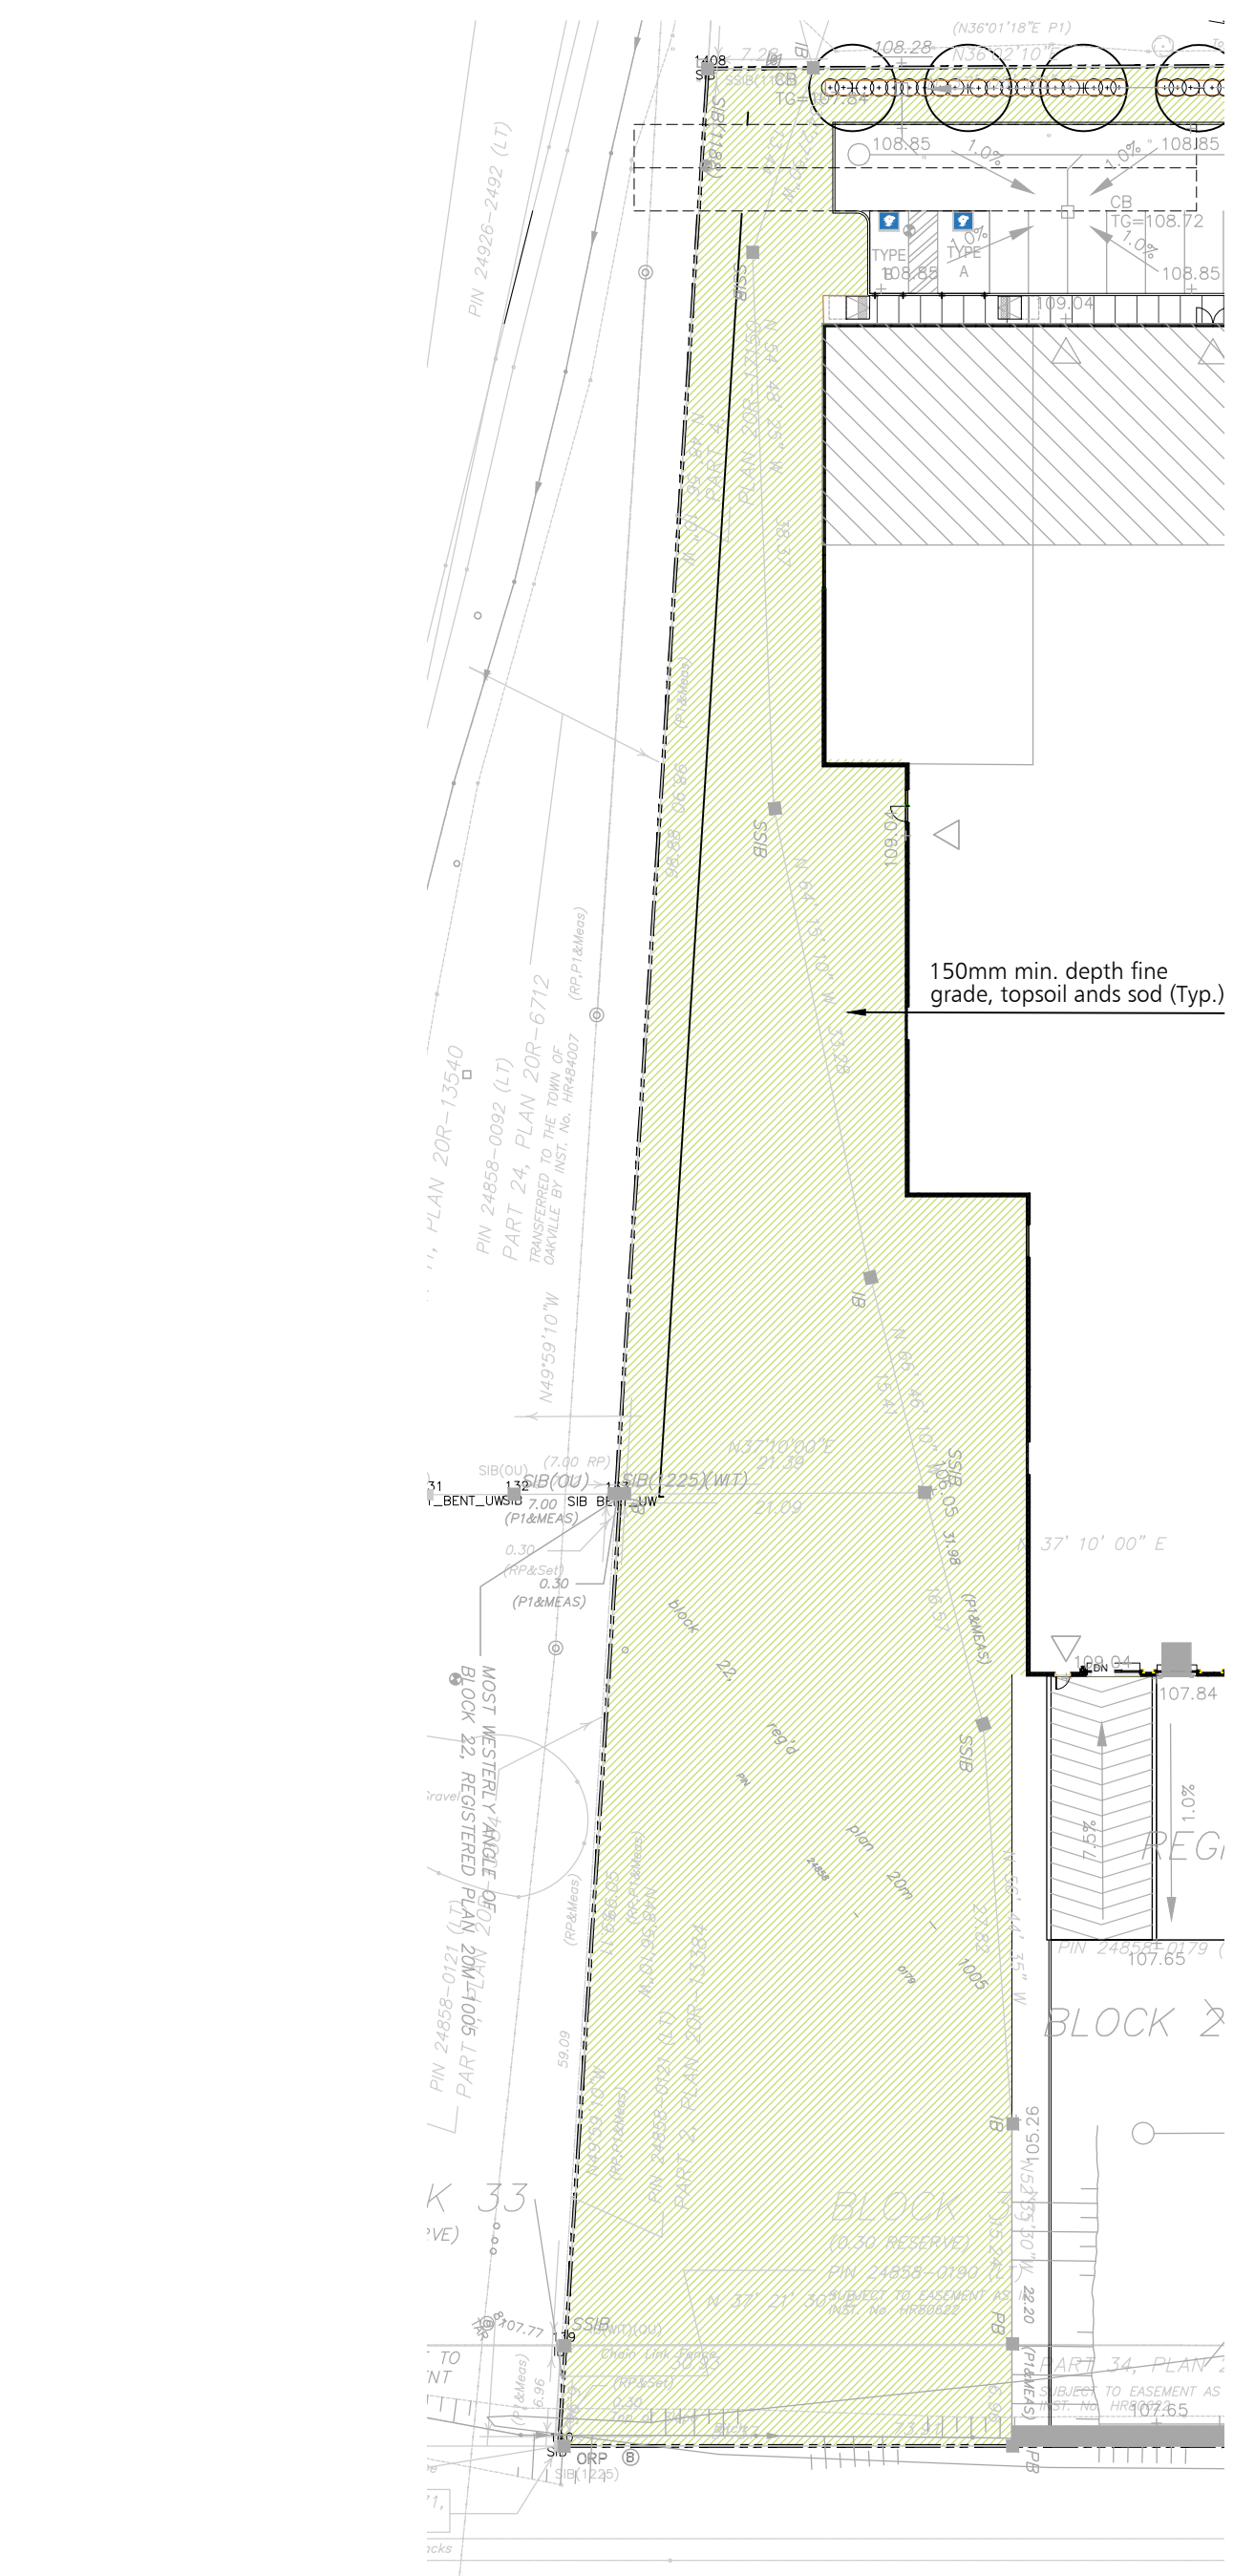


LANDSCAPE PLAN (Burloak Frontage Interim Condition)  
1:500

Note: All Drawings by Baker Turner inc. to be Printed in Colour.

**REVISIONS**

DATE	DESCRIPTION
April 12, 26	Issued for Submission
April 12, 22	Issued for Coordination
April 08, 22	Issued for SPA
April 01, 22	Issued for Client Review

NOTE: Contractor is to check and verify all dimensions and conditions on the project, and is to immediately report any discrepancies to the landscape architect before proceeding with the work.

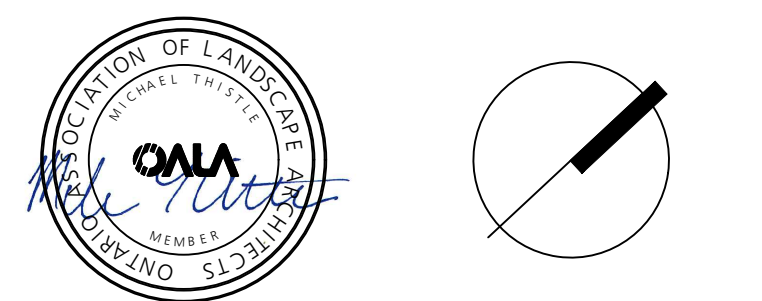

**BTi**  
Landscape Architecture | Site Design  
Suite 224  
2010 Winston Park Drive  
Oakville Ontario L6H 5R7  
Tel: (289) 291-7620  
email: tba@bakerturner.com

Project Title  
**Burloak Industrial**  
677 Burloak Drive  
Oakville, ON  
**LANDSCAPE PLAN**

Date	Issued
March 2022	
Job Number	Drawn By
BTI-1605	
Scale	Checked By
As Shown	MT
Sheet Number	File Number
L1 of 3	FILE NO.

**NOT FOR CONSTRUCTION**