




**1 - Deciduous Tree Planting** N.T.S.

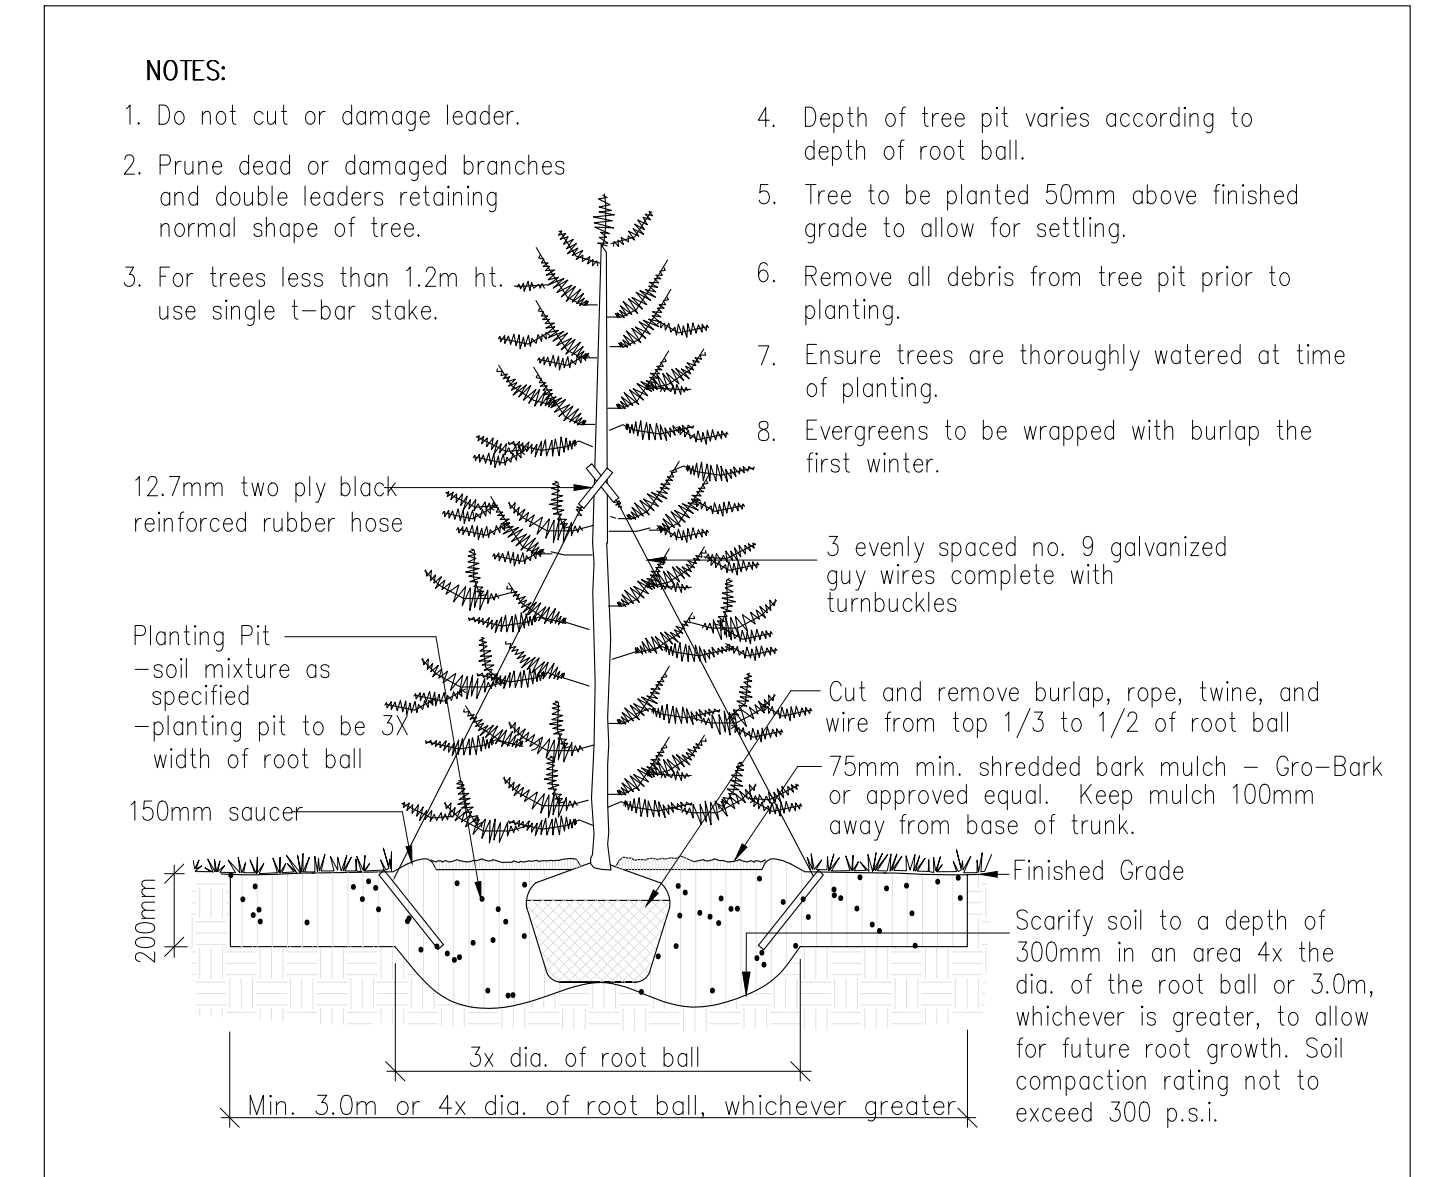


**2 - Coniferous Tree Planting** N.T.S.

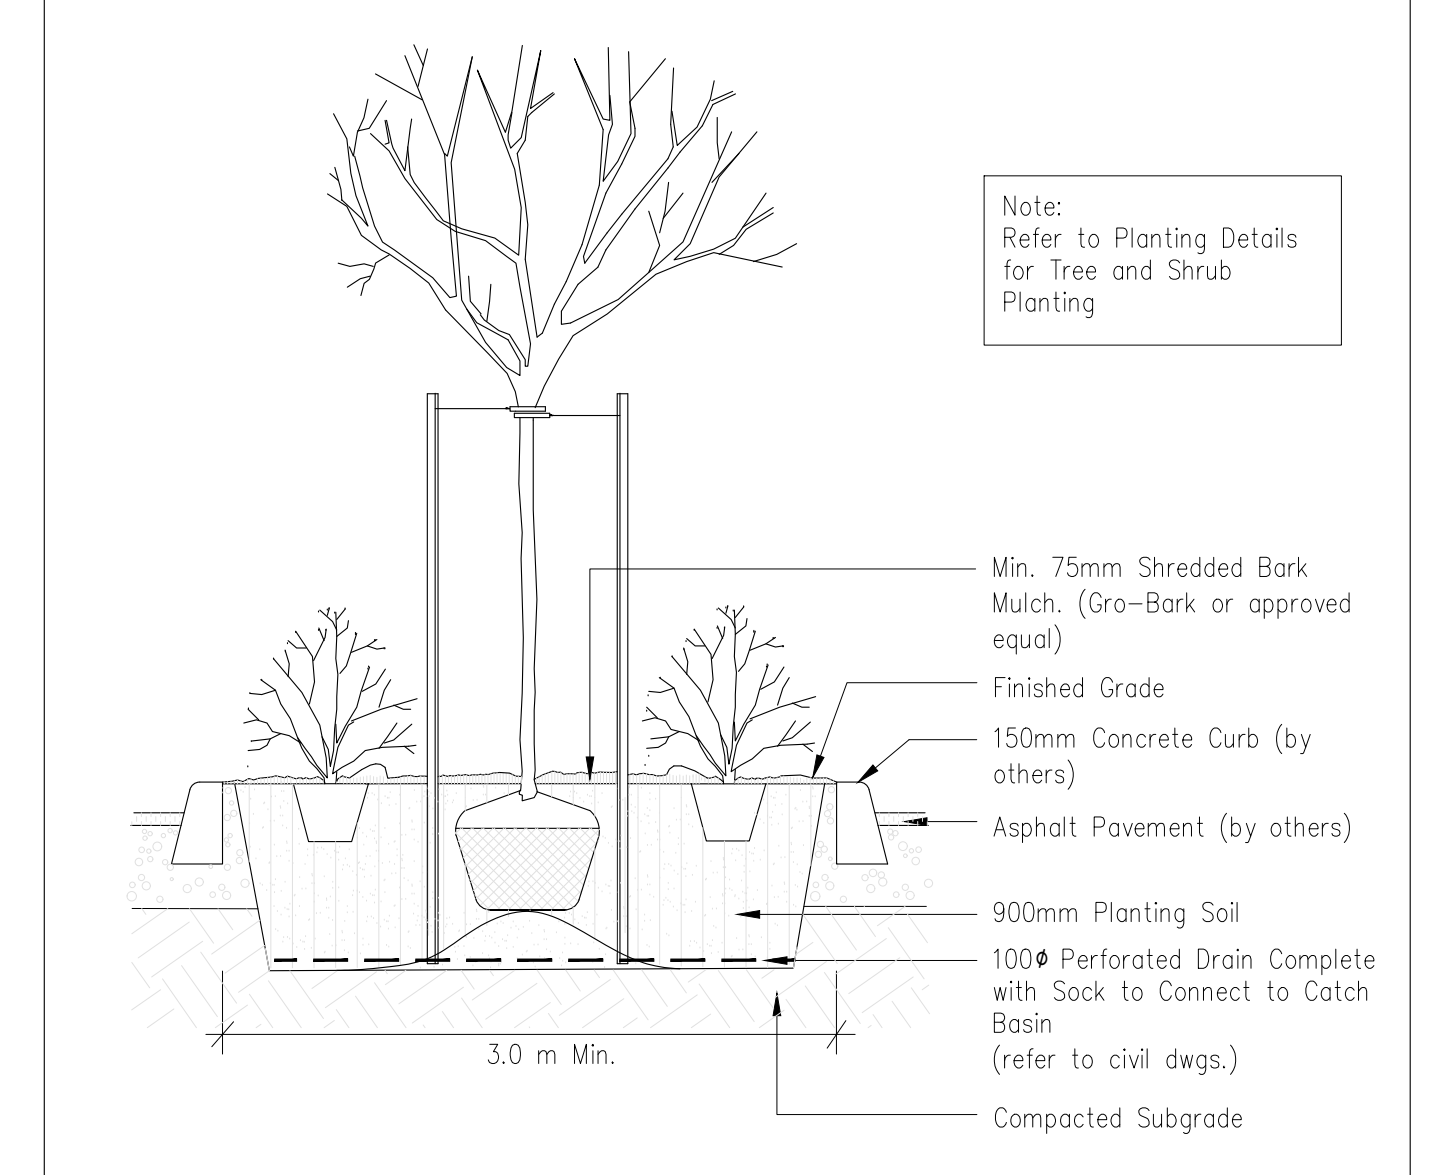


**3 - Planting Island - Section (900mm depth)** N.T.S.

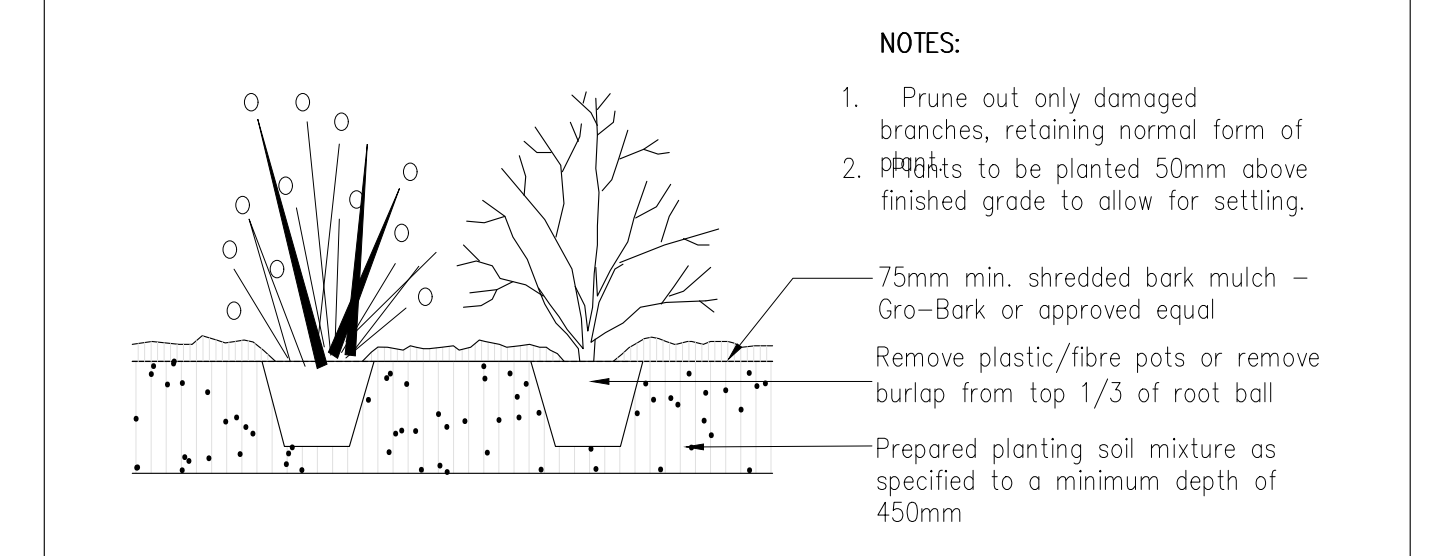

**4 - Shrub and Perennial Planting** N.T.S.

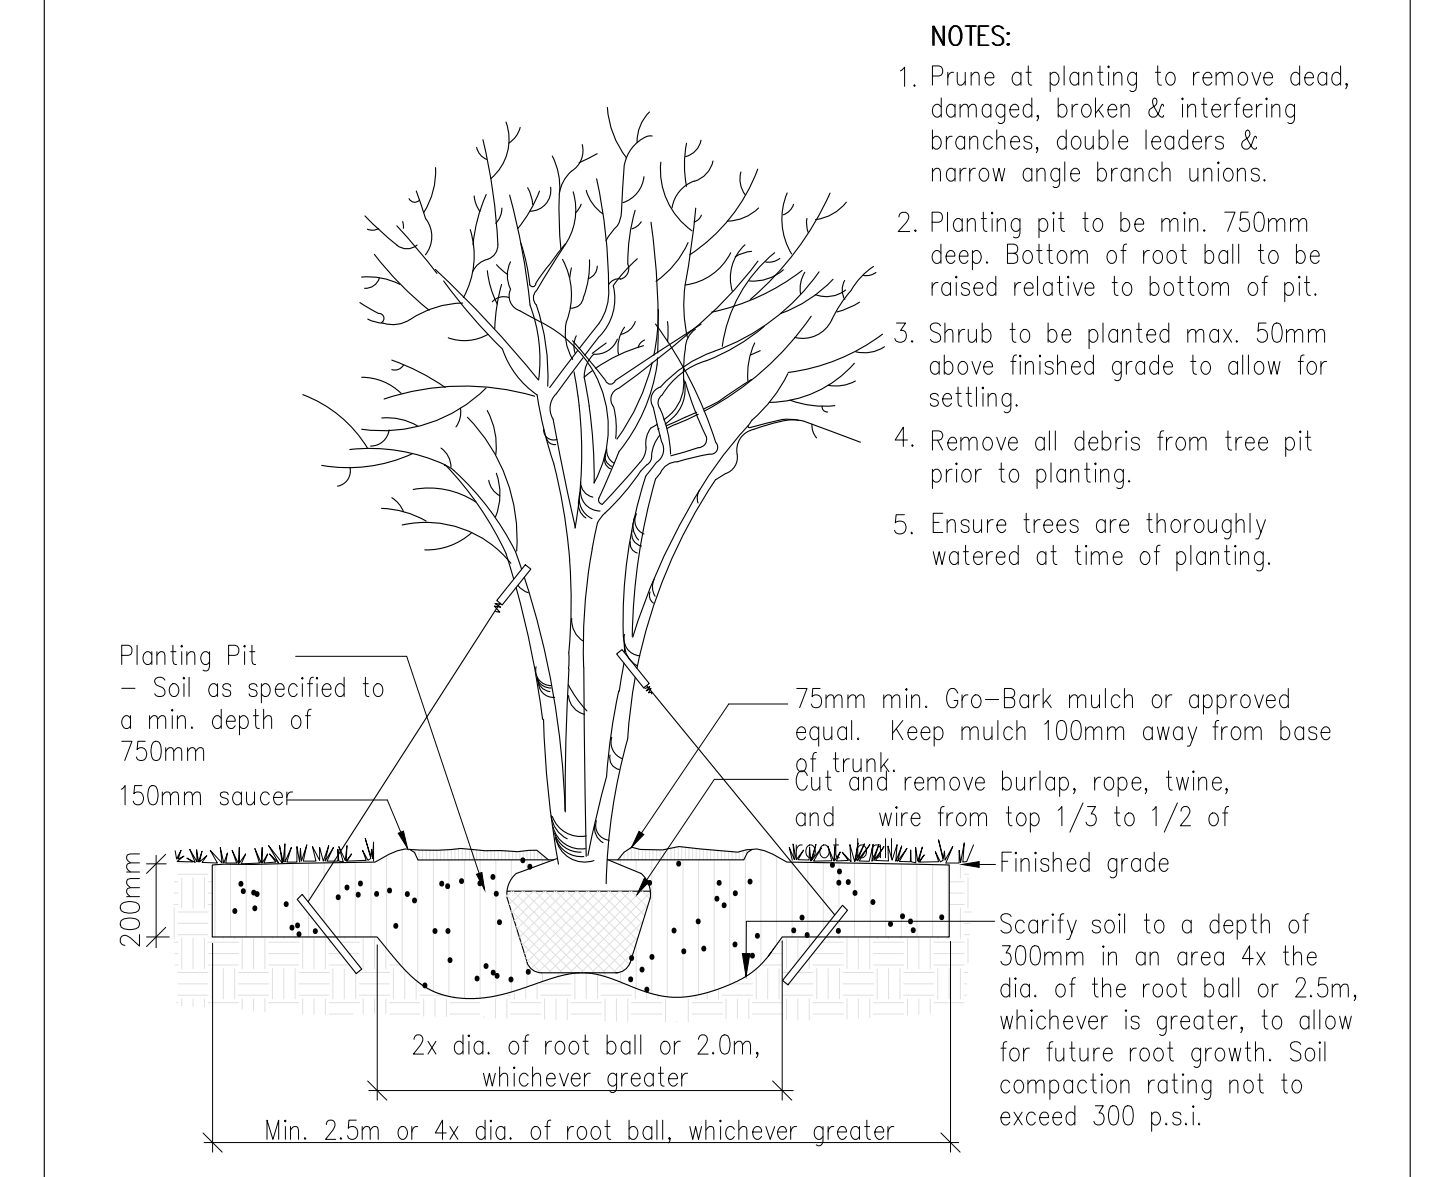

**5 - Large Multi-Stem Shrub Planting** N.T.S.

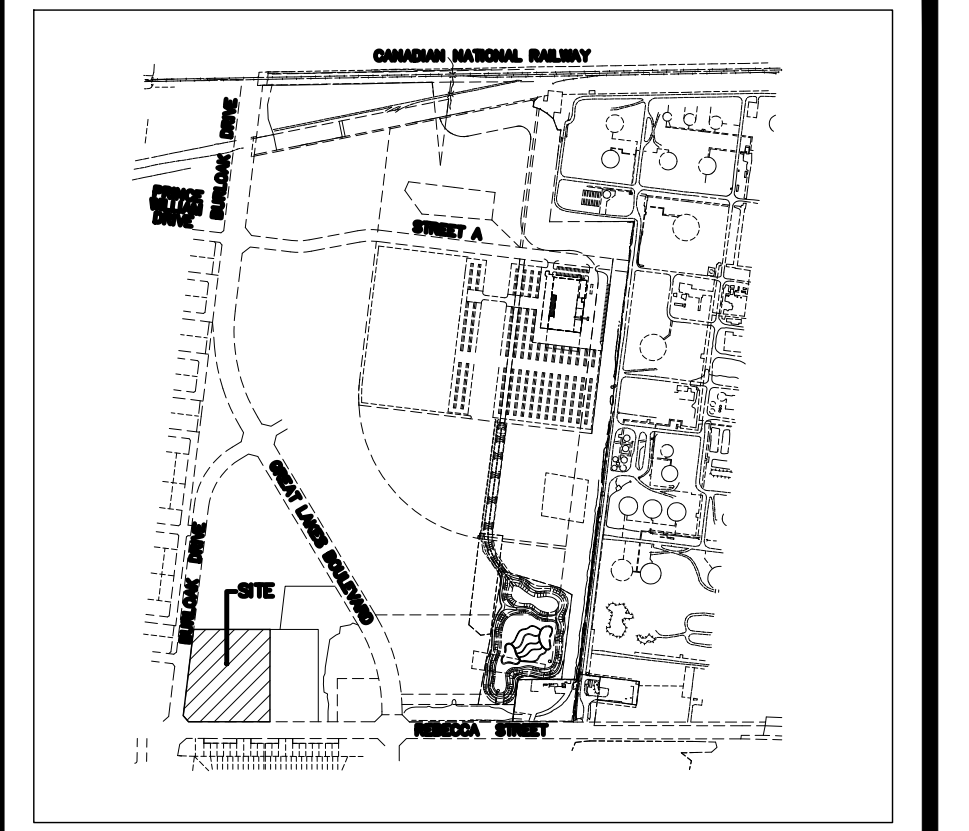


No.	Date	Revision	By
8	Jan 13/22	Reissued for SPA Submission	TT
7	Nov 2/21	Reissued for SPA Submission	TT
6	Jun 30/21	Reissued for SPA Submission	TT
5	Feb 26/21	Issued for Drawing Coordination	JC
4	Feb 11/21	Reissued for SPA Submission	JC
3	Jan 15/21	Issued for SPA Submission	JC
2	Jan 08/21	Drawing Coordination	JC
1	Sept 24/20	Drawing Coordination	JC

**Client:** Burloak Market Place Inc.

**Architect:** CMV Group  
247 Spadina Avenue, 4th Floor  
Toronto, ON, M5T 3A8

**Civil:** Urbantech Consulting  
2030 Bristol Circle, Suite 105  
Oakville, ON, L6H 0H2

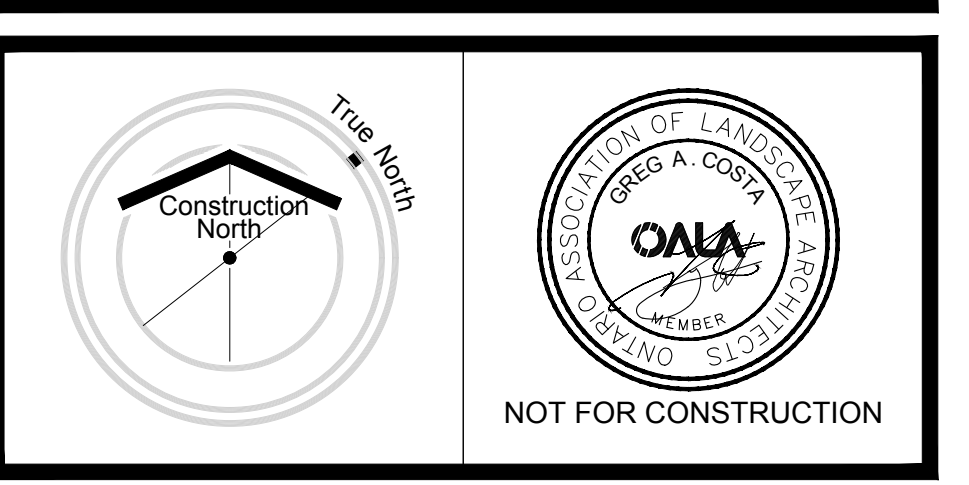

**PLANNING URBAN DESIGN & LANDSCAPE ARCHITECTURE**  
MHBC PLANNING

230-250 WESTON ROAD  
WOODBINE, ON, L4B 2P5  
P: 905.885.9929  
WWW.MHBCPLAN.COM

**Project:** Burloak Marketplace  
3515 - 3545 Rebecca Drive  
Oakville, ON

**Title:** Landscape Plan & Details

**Scale:** 1:250 **Date:** September 2020

**Designed:** JC **Drawn:** TT

**Job No.:** 17106 E **Drawing No.:** L-2