

- Notes:**
- Design based on existing property survey additional revisions may be required
 - 12hch hardscape separation around property
- Landscape plan edits:**
- 1) Hardscape in front reduced to the maximum extent possible
 - 2) Interlock walkway removed on north side of dwelling to provide additional growing space
 - 3) Planting revised based on Livable by design manual
 - 4) Canopy Coverage added
 - 5) Butternut hybrid (115) preserved based on latest arborist report




385 Chartwell Road
Oakville, Ontario


Revisions:

Date:	Description:
March 22/21	Add Canopy Coverage
April 28/21	Arborist Report Update

Established grade: 94.80

Scale:	1"=16'
Date:	05/05/19
Drawings:	Peter Mostacci
Approved:	No
Consent No:	5
Print Size:	11/17

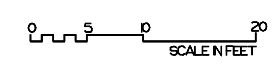

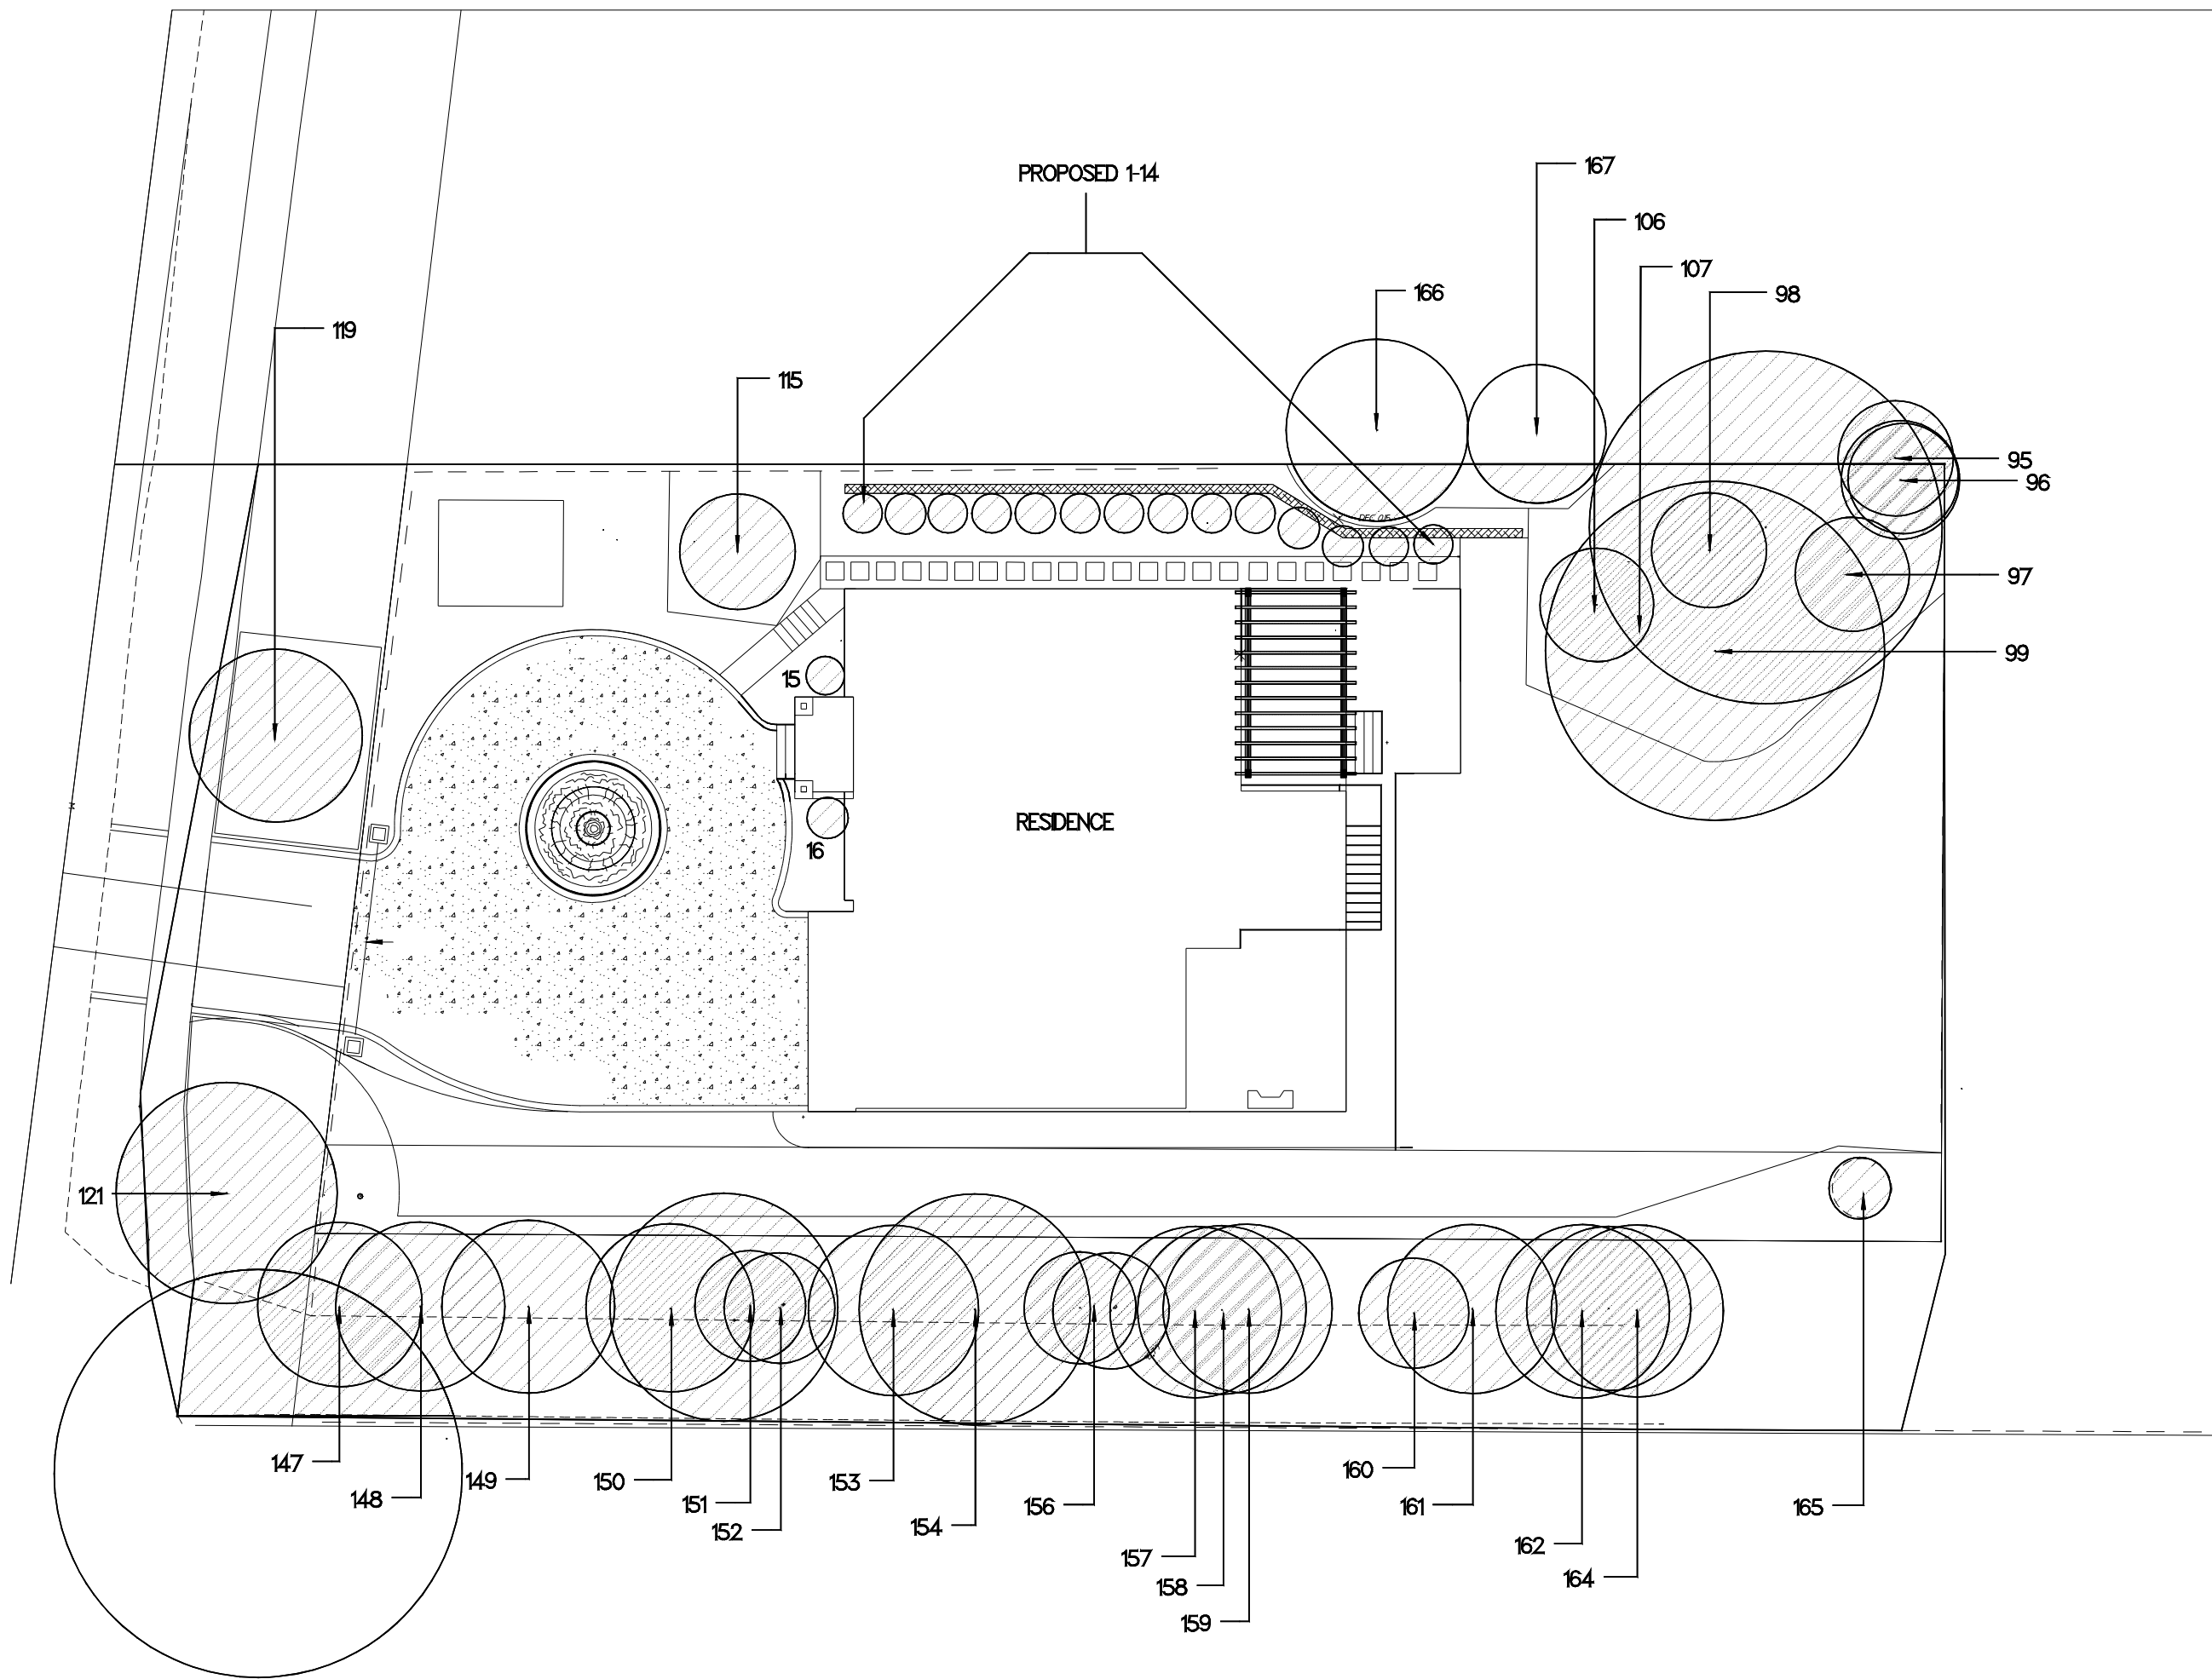

Notes:



385 Chartwell
Road
Oakville, Ontario

CANOPY COVER
PLAN

Scale:	1"=16'
Date:	05/05/19
Drawings:	Peter Mastacai
Approved:	No
Consent No:	5
Print Size:	11/17

Existing Canopy On site

Tree #	Species	Canopy Area	Soil Volume Per Tree	Stature
95	Taxus spp.	34m	29m	m
96	Taxus spp	31m	28m	m
97	Tsuga canadensis	34m	28m	m
98	Taxus spp	33m	29m	m
99	Juglans nigra	323m	74m	L
106	Taxus spp	34m	29m	m
107	Taxus spp	34m	29m	m
115	Juglans spp	32m	28m	m
119	Picea abies	139m	46m	L
121	Picea abies	127m	44m	L
147	Picea abies	70m	33 m	L
148	Picea abies	74m	33m	L
149	Picea abies	78m	34m	L
150	Picea abies	73m	33m	L
152	Picea abies	31m	28m	m
153	Picea abies	75m	34m	m
154	Picea abies	138m	46m	L
156	Picea abies	32m	29m	m
157	Picea abies	73m	32m	m
158	Picea abies	71m	32m	m
159	Picea abies	72m	32m	m
160	Picea abies	29m	27m	m
161	Picea abies	72m	32m	m
162	Picea abies	78m	34 m	m
164	Picea abies	70m	31m	m
165	Cercis canadensis	8m	12m	s
166	Acer platanoides	22m	20m	s
167	Picea glauca	11m	14m	s

Total Canopy: 1898msq

Proposed canopy

Tree #	Species	Canopy Area	Soil Volume Per Tree	Stature
1	Fagus sylvatica	4m	10m	s
2	Fagus sylvatica	4m	10m	s
3	Fagus sylvatica	4m	10m	s
4	Fagus sylvatica	4m	10m	s
5	Fagus sylvatica	4m	10m	s
6	Fagus sylvatica	4m	10m	s
7	Fagus sylvatica	4m	10m	s
8	Fagus sylvatica	4m	10m	s
9	Fagus sylvatica	4m	10m	s
10	Fagus sylvatica	4m	10m	s
11	Fagus sylvatica	4m	10m	s
12	Fagus sylvatica	4m	10m	s
13	Fagus sylvatica	4m	10m	s
14	Fagus sylvatica	4m	10m	s
15	Fagus sylvatica	4m	10m	s
16	Fagus sylvatica	4m	10m	s

Proposed Canopy: 64msq

Total site area: 5590msq

Site Canopy coverage: 35%

Total parking space proposed: 602msq

Total # of trees within 5m of parking space: 13